

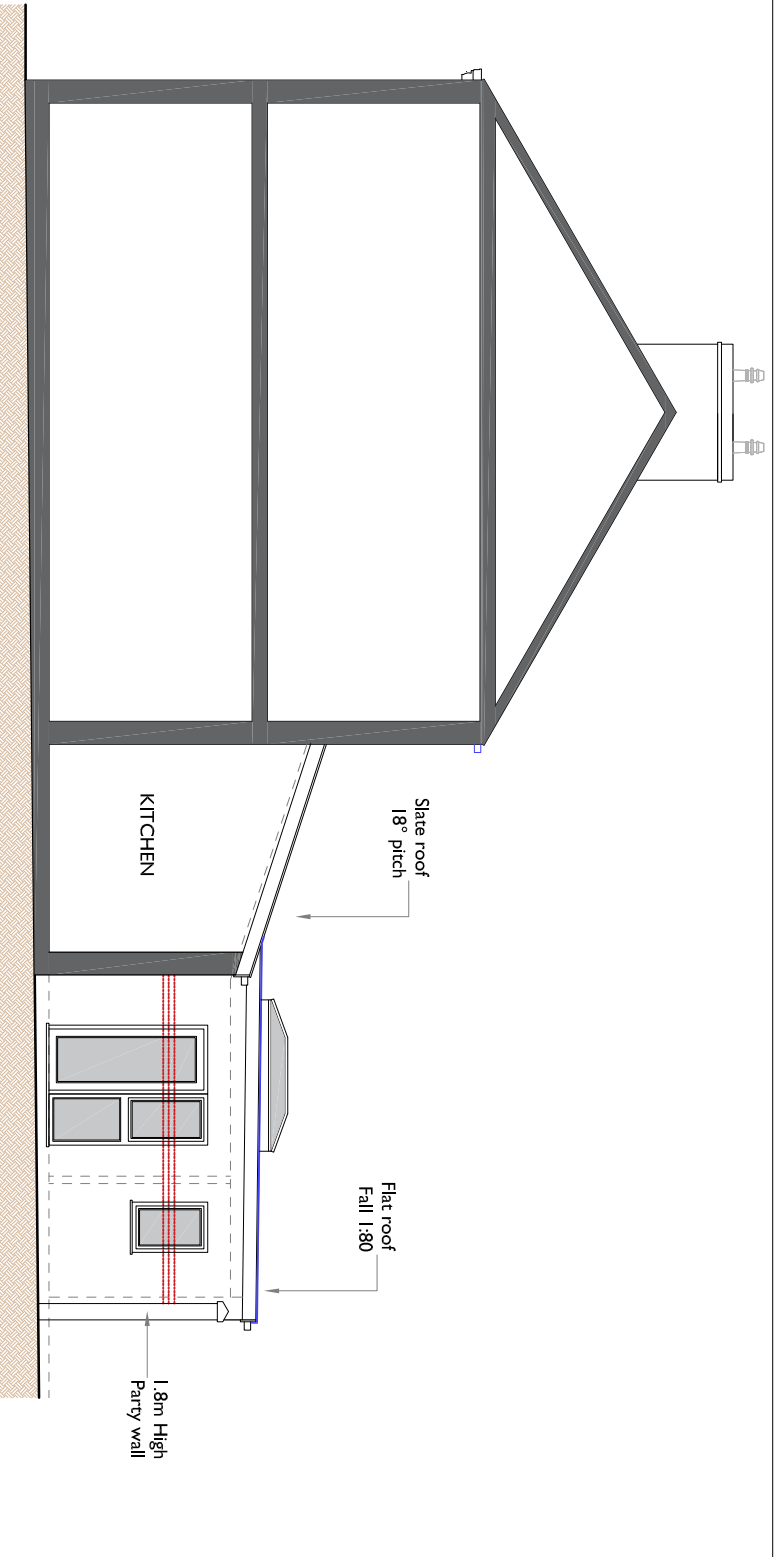
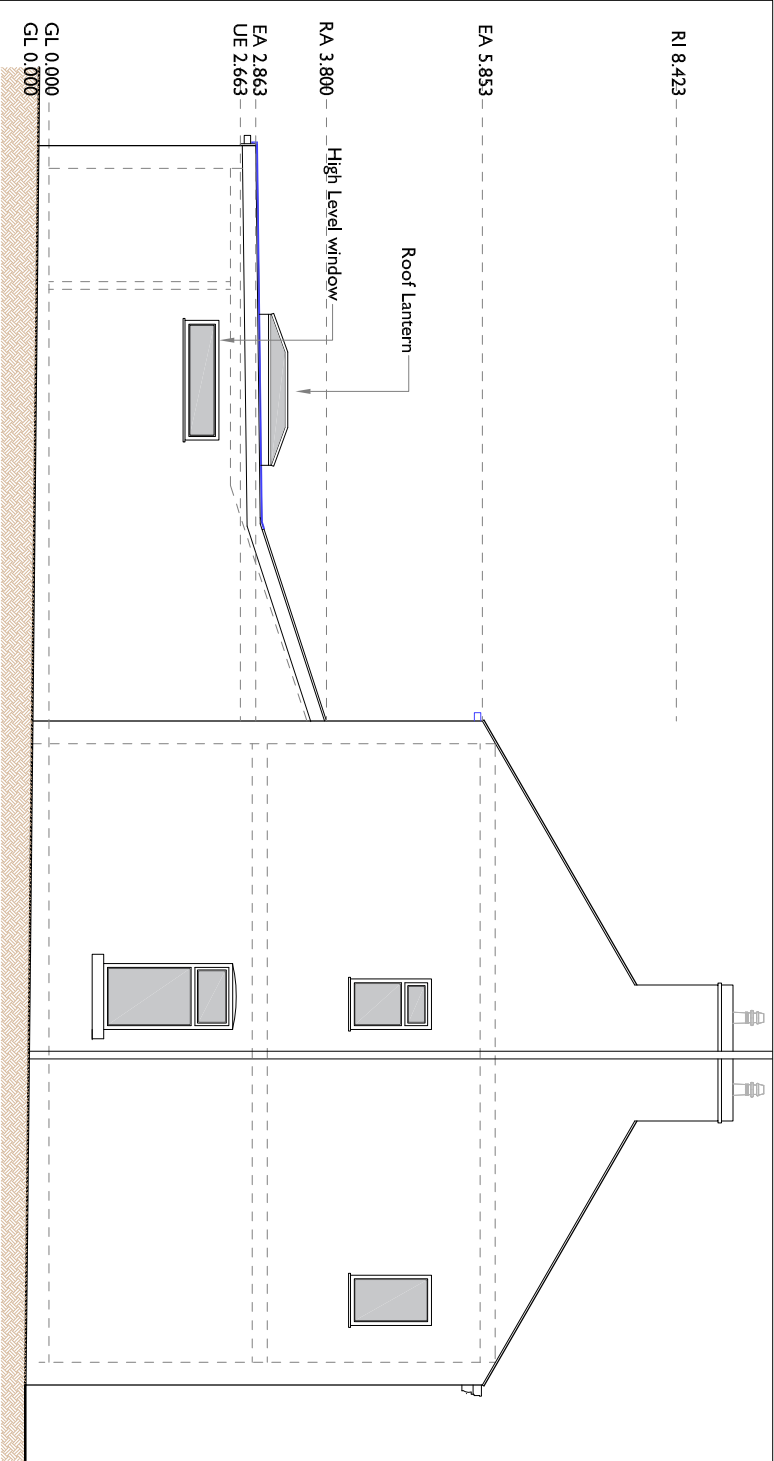
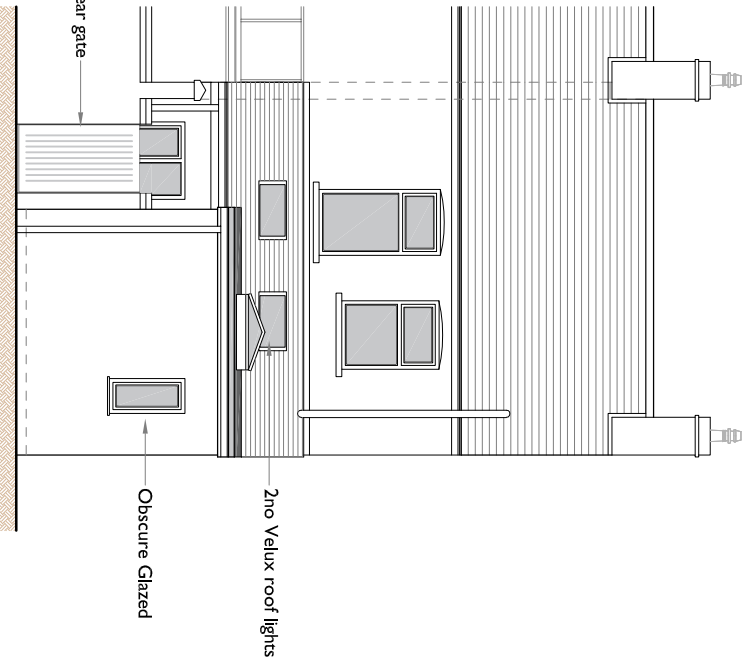


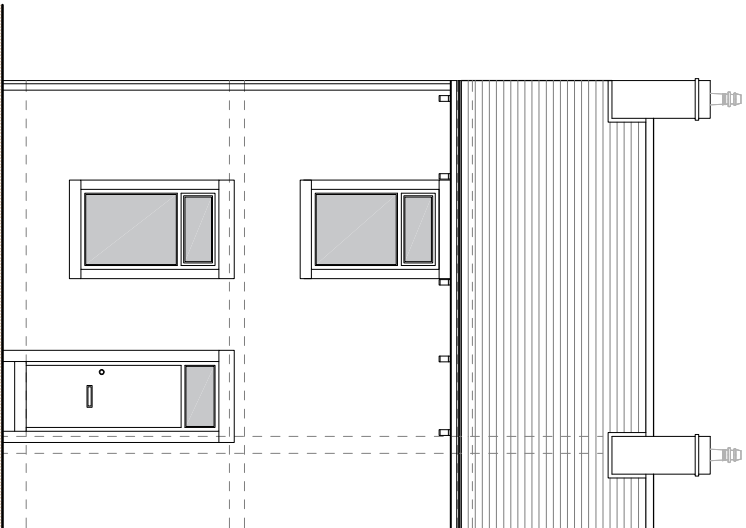

PROPOSED ELEVATIONS

SCALE 1:100

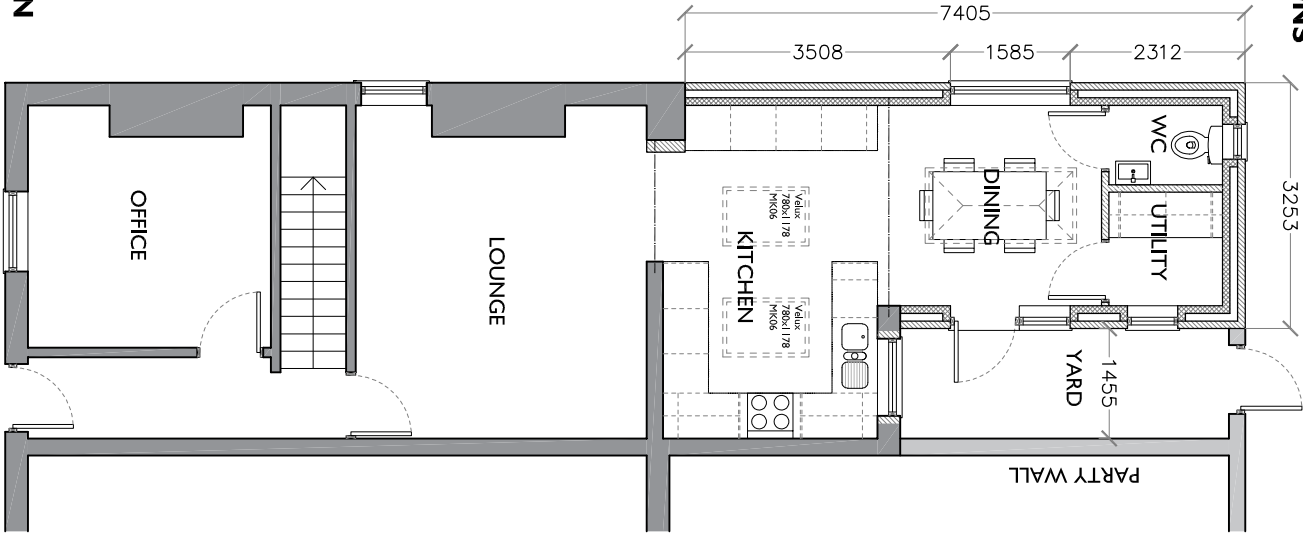

FRONT ELEVATION

REAR ELEVATION

MATERIALS

Coursed Stone / Render

Proposed extension to be rendered (Off White)

Roof

Slate
Extension to have 18° pitched slate roof and single ply flat roof

Fascias / Soffit

White UPVC

Rainwater Goods

Black UPVC

Windows

White UPVC windows + lantern

Doors

Timber front entrance door
White UPVC
Secure timber door to rear

SUBJECT TO PLANNING APPROVAL

24 George Street, Clitheroe, Lancashire, BB7 1BU
For L1 Fielding

03 08 2020

0035

Proposed single storey rear extension
PROPOSED PLANS + ELEVATIONS

PL / 00 / 01A

PROPOSED
GROUND FLOOR PLAN

SCALE 1:100

PROPOSED SITE PLAN

SCALE 1:200