

This drawing is copyright of SLYNE Consulting Ltd and must not be copied or reproduced in any way without written consent.

Notes:

1. DO NOT SCALE - IF IN DOUBT ASK
2. All dimensions are in mm unless otherwise stated
3. This drawing is for preliminary / planning purposes only and is not to be used in conjunction with all other relevant construction drawings.

MATERIALS:

ROOF:  
POPOLE FIBRE CEMENT ROOF SHEETS SELF COLOUR  
COMPLETE WITH GRP TRANSLUCENT ROOFLIGHTS.

WALLS:  
TREATED THINER SPACED BOARDING DOWN TO CONCRETE  
WALL PANELS.

RAINWATER:  
175 HALF ROUND PVC GUTTERS COMPLETE WITH 3 M6, 1000  
DOWNPIPES PER SIDE.

| Date: | Rev: | Alterations: |
|-------|------|--------------|
|       |      |              |
|       |      |              |
|       |      |              |
|       |      |              |



Client: M Whicker

Project: Proposed Steel Portal Framed Livestock Building


Location:  
144 Hall Farm  
100, Meadows Road  
Duton  
PRESTON  
PR2 2NU.

Issue: Planning.

Building Design Class: Agricultural

Date: 10/02/2020 Drawing No: J1519-03

Scale: As Noted @ A1 Drawn By: L/M

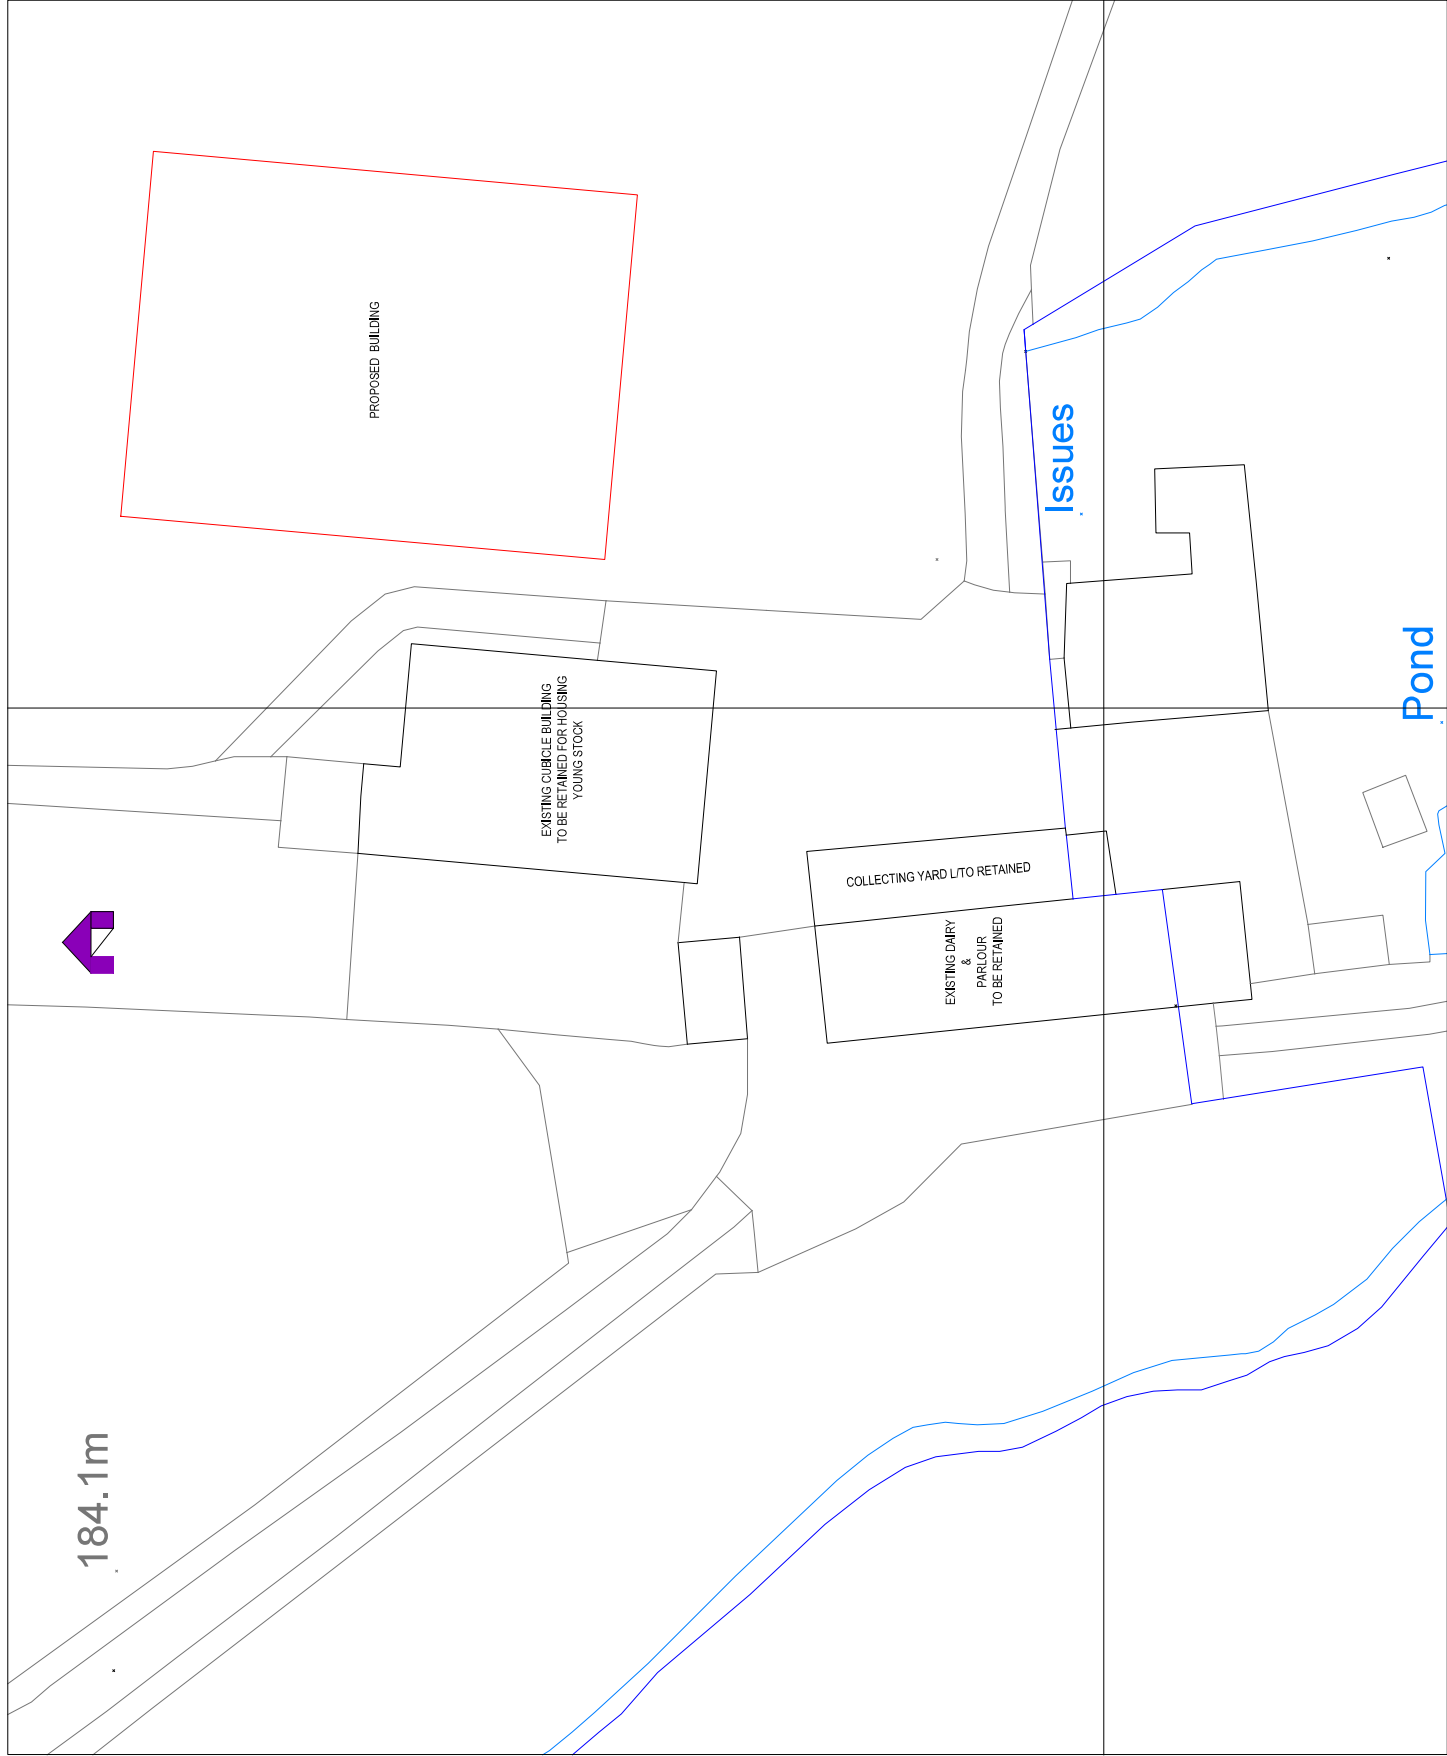

SITE PLAN - SCALE 1:200