




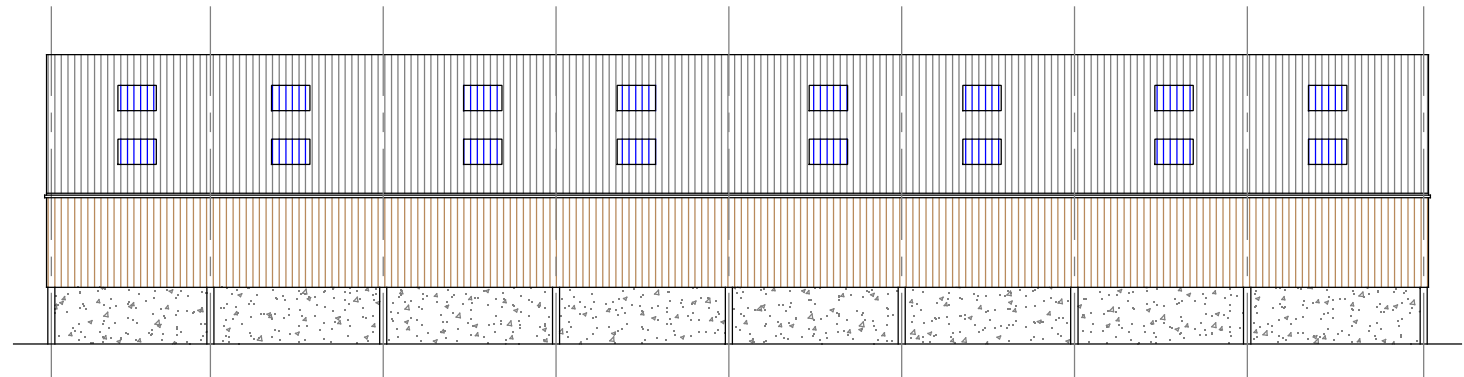


WEST ELEVATION - SCALE 1:200

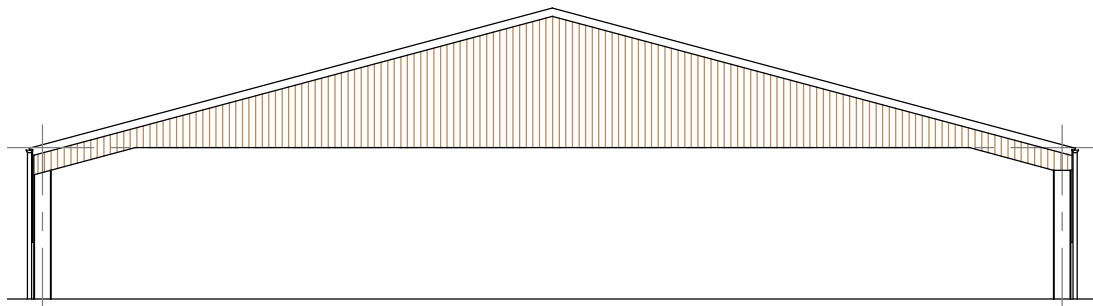


SOUTH ELEVATION - SCALE 1:200

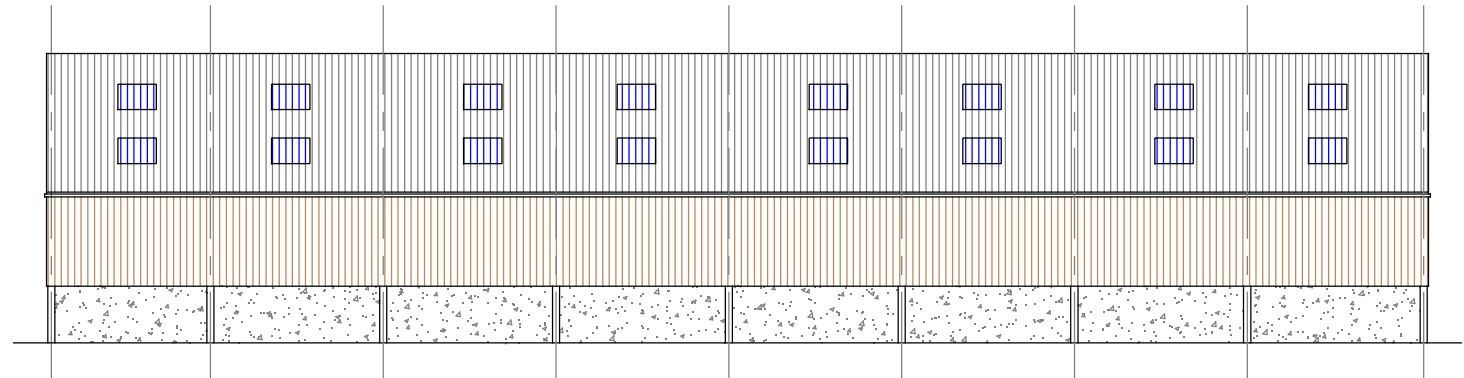


EAST ELEVATION - SCALE 1:200

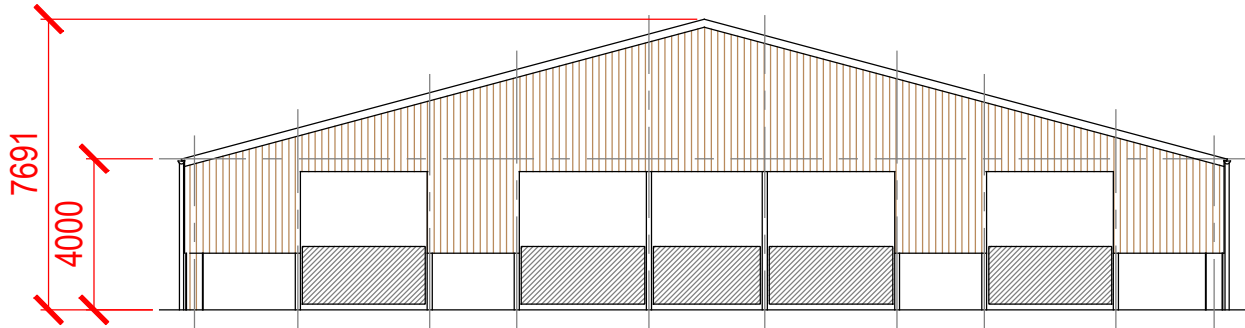


NORTH ELEVATION - SCALE 1:200

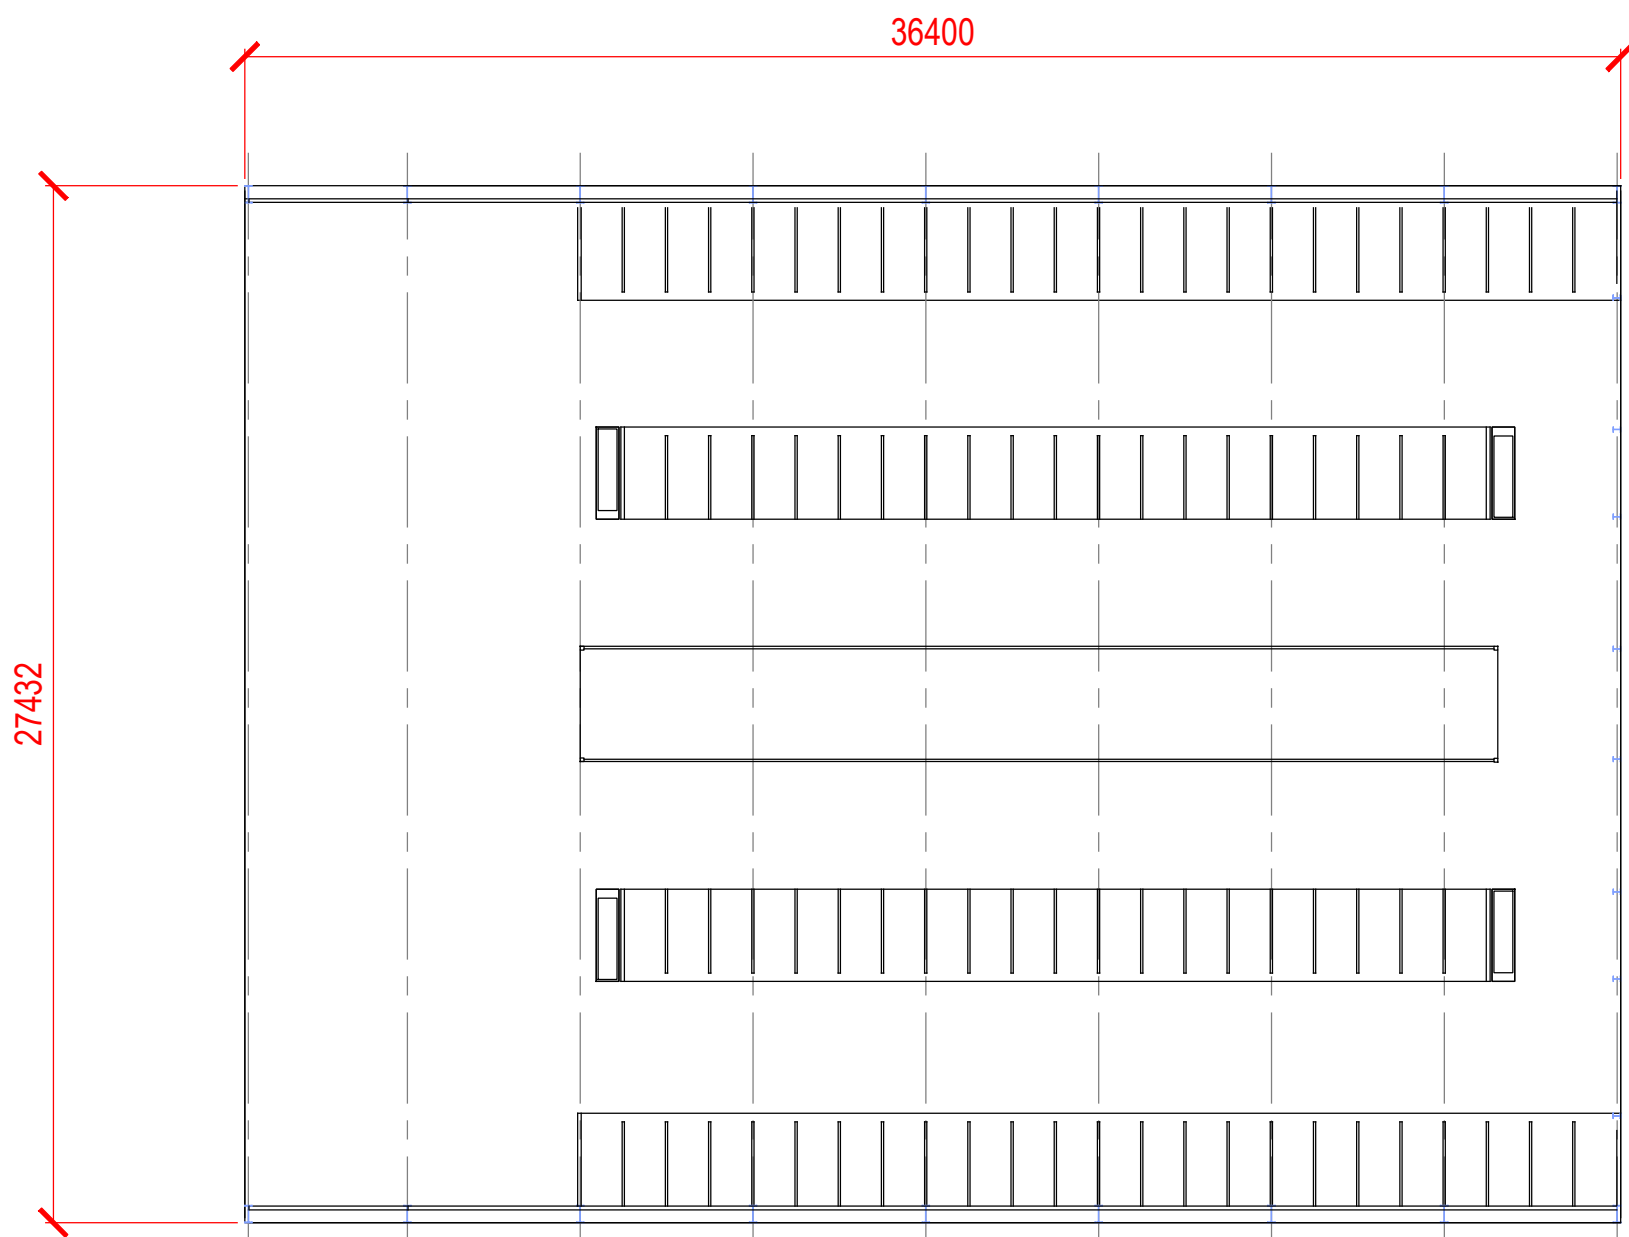

PLAN VIEW - SCALE 1:200

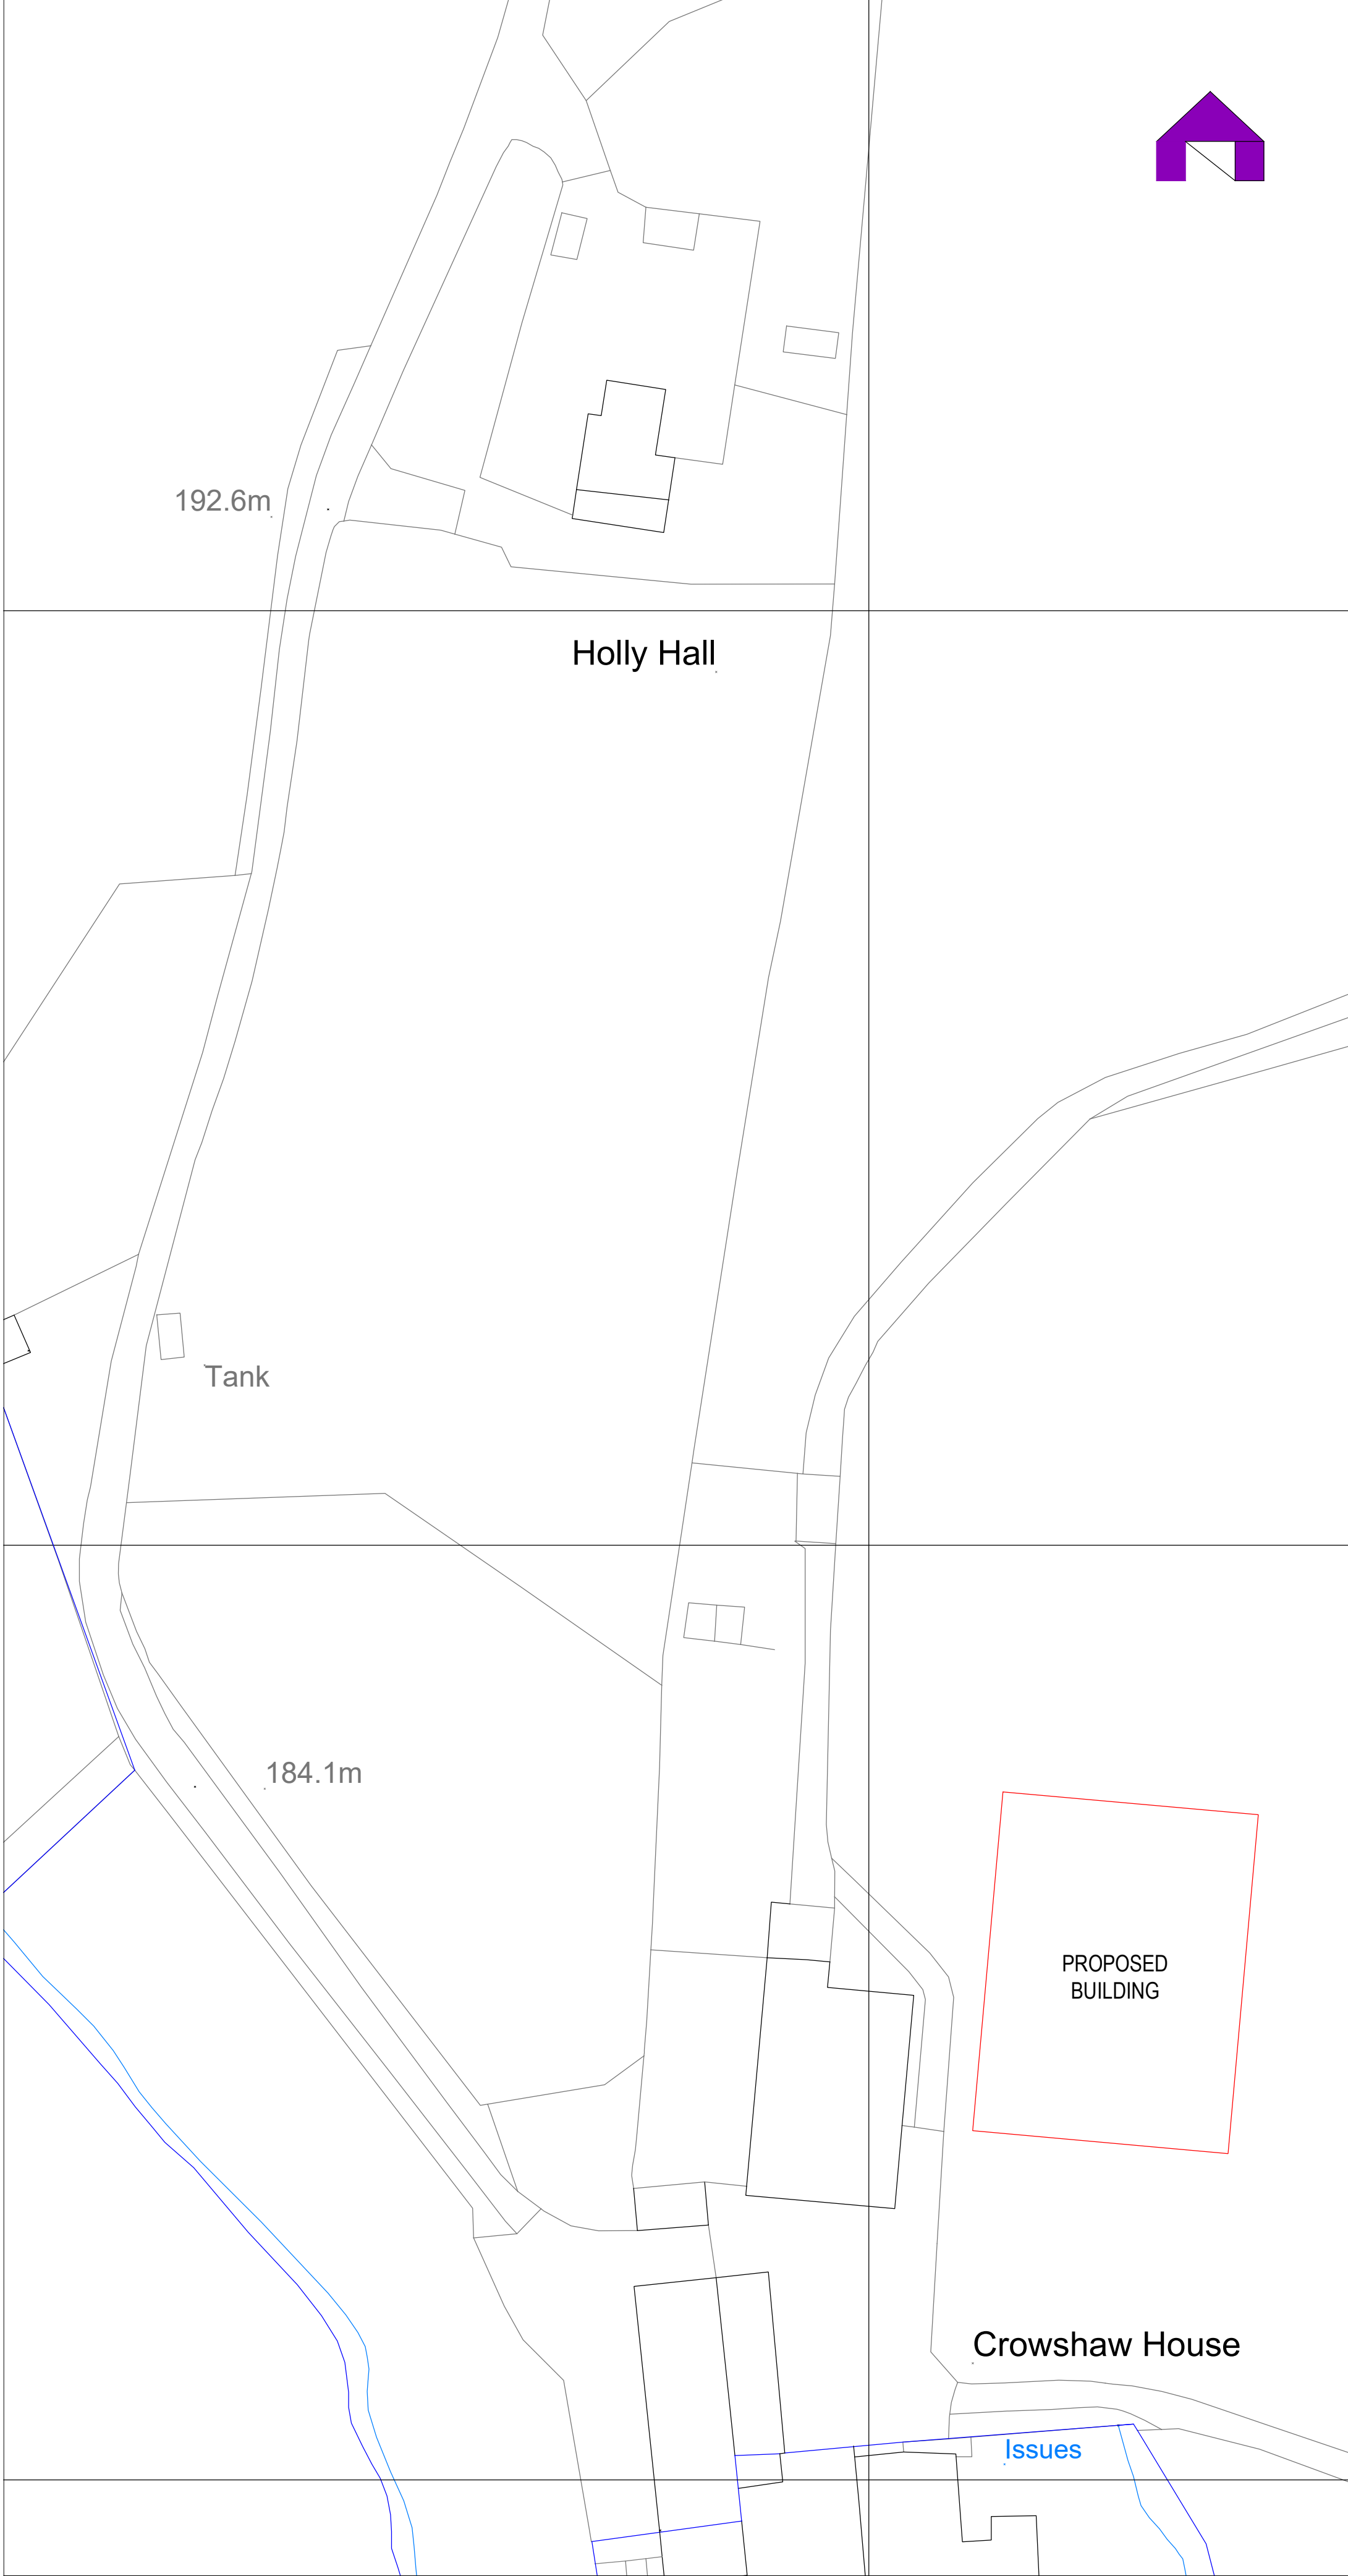

SITE PLAN - SCALE 1:500

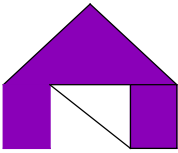

This drawing is copyright of Slyne Consulting Ltd and must not be copied or reproduced in anyway without written consent.

Notes:

- DO NOT SCALE - IF IN DOUBT ASK
- All dimensions are in mm unless otherwise stated
- This drawing is for preliminary / planning purposes only and should be read in conjunction with all other relevant construction drawings.

MATERIALS:

ROOF:
PROFILE 6 FIBRE CEMENT ROOF SHEETS SELF COLOUR
COMPLETE WITH GRP TRANSLUCENT ROOFLIGHTS.

SIDES/ENDS:
TREATED TIMBER SPACED BOARDING DOWN TO
CONCRETE WALL PANELS.

RAINWATER:
170 HALF ROUND PVC GUTTERS COMPLETE WITH 3 No.
110Ø DOWNPIPES PER SIDE.

Date:	Rev:	Alterations:
-------	------	--------------



Client:		Mr Whitticker
Project:		Proposed Steel Portal Framed Livestock Building
Location:		Holly Hall Farm Old Clitheroe Road Dutton PRESTON PR3 2YU.
Issue:		Planning.
Building Design Class:		Agricultural
Date:	11/5/20	Drawing No: J1509 - 00
Scale:	As Noted @ A1	Drawn By: LJW