


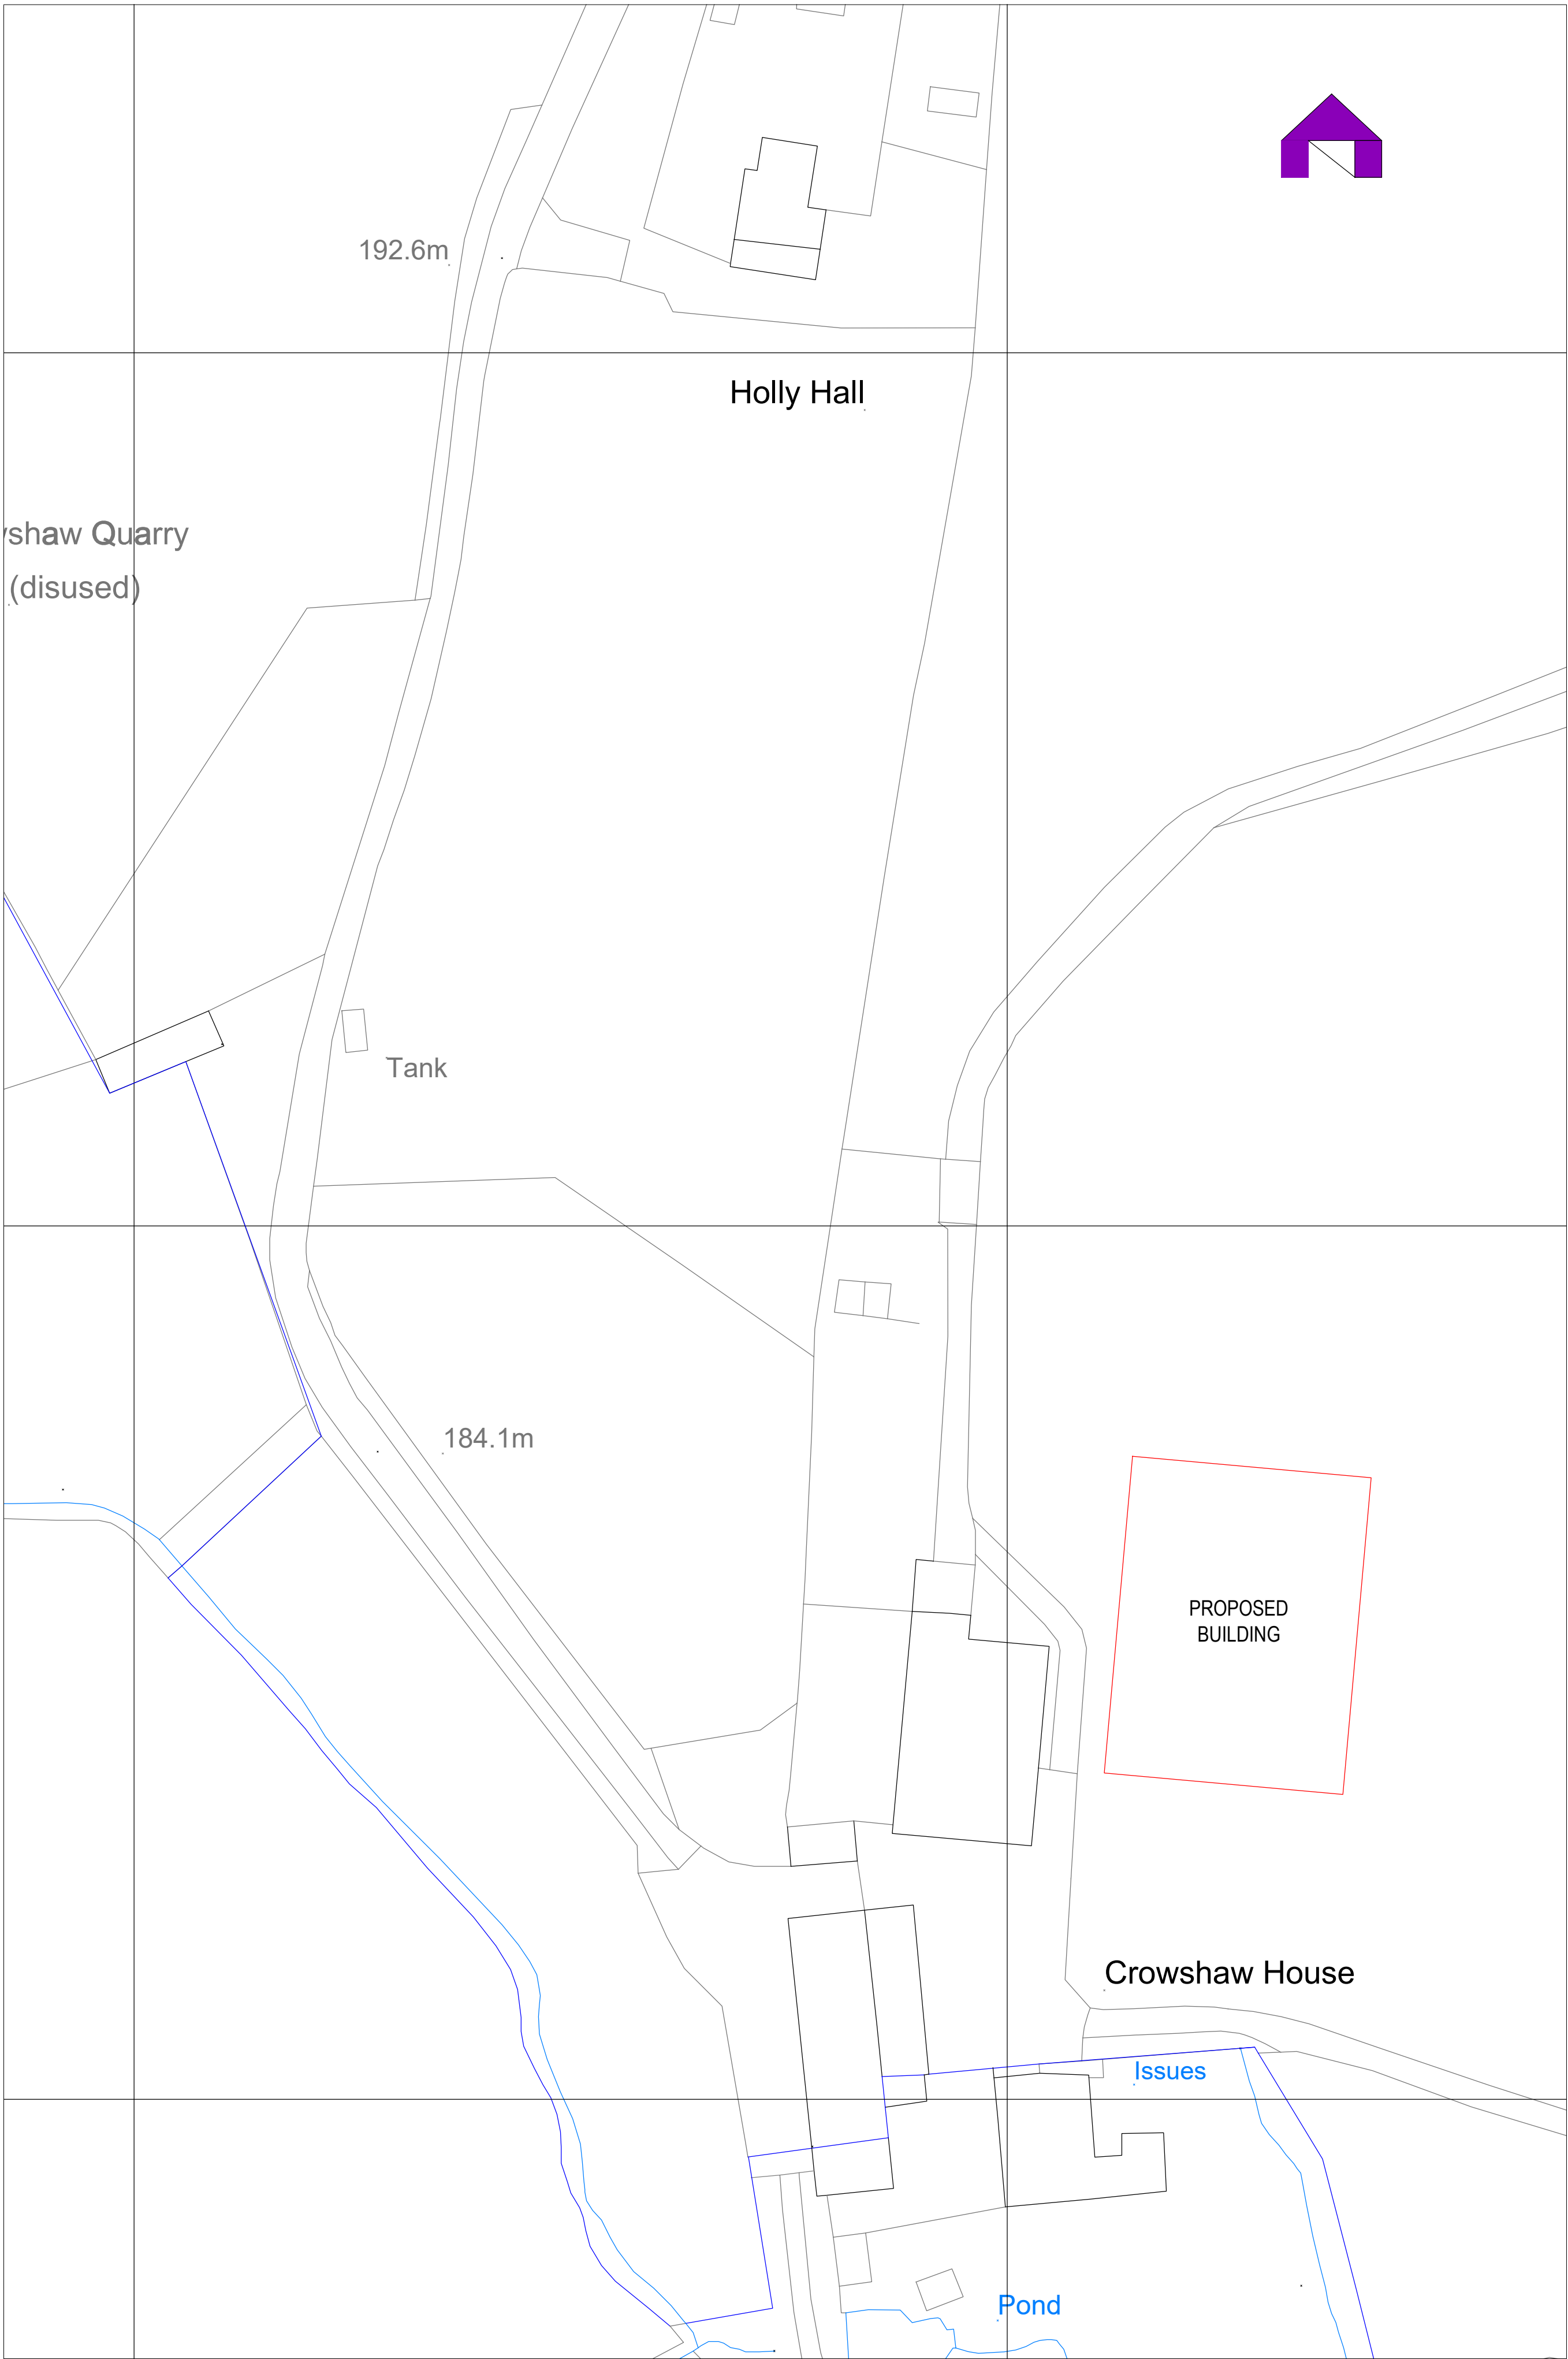

SITE PLAN - SCALE 1:500



LOCATION PLAN - SCALE 1:2500

This drawing is copyright of Slyne Consulting Ltd and must not be copied or reproduced in anyway without written consent.

Notes:

- DO NOT SCALE - IF IN DOUBT ASK
- All dimensions are in mm unless otherwise stated
- This drawing is for preliminary / planning purposes only and should be read in conjunction with all other relevant construction drawings.

MATERIALS:

ROOF:
PROFILE 6 FIBRE CEMENT ROOF SHEETS SELF COLOUR
COMPLETE WITH GRP TRANSLUCENT ROOFLIGHTS.

SIDES/ENDS:
TREATED TIMBER SPACED BOARDING DOWN TO CONCRETE
WALL PANELS.

RAINWATER:
170 HALF ROUND PVC GUTTERS COMPLETE WITH 3 No. 110Ø
DOWNPIPES PER SIDE.

Date:	Rev:	Alterations:
Client: Mr Whitticker		
Project: Proposed Steel Portal Framed Livestock Building		
Location: Holly Hall Farm Old Clitheroe Road Dutton PRESTON PR3 2YU.		
Issue: Planning.		
Building Design Class: Agricultural		
Date:	11/5/20	Drawing No: J1509 - 01
Scale:	As Noted @ A1	Drawn By: LJW