



1 EXISTING NORTH EAST  
1 : 100




3 EXISTING SOUTH EAST  
1 : 100




4 EXISTING SOUTH WEST  
1 : 100



2 EXISTING NORTH WEST  
1 : 100

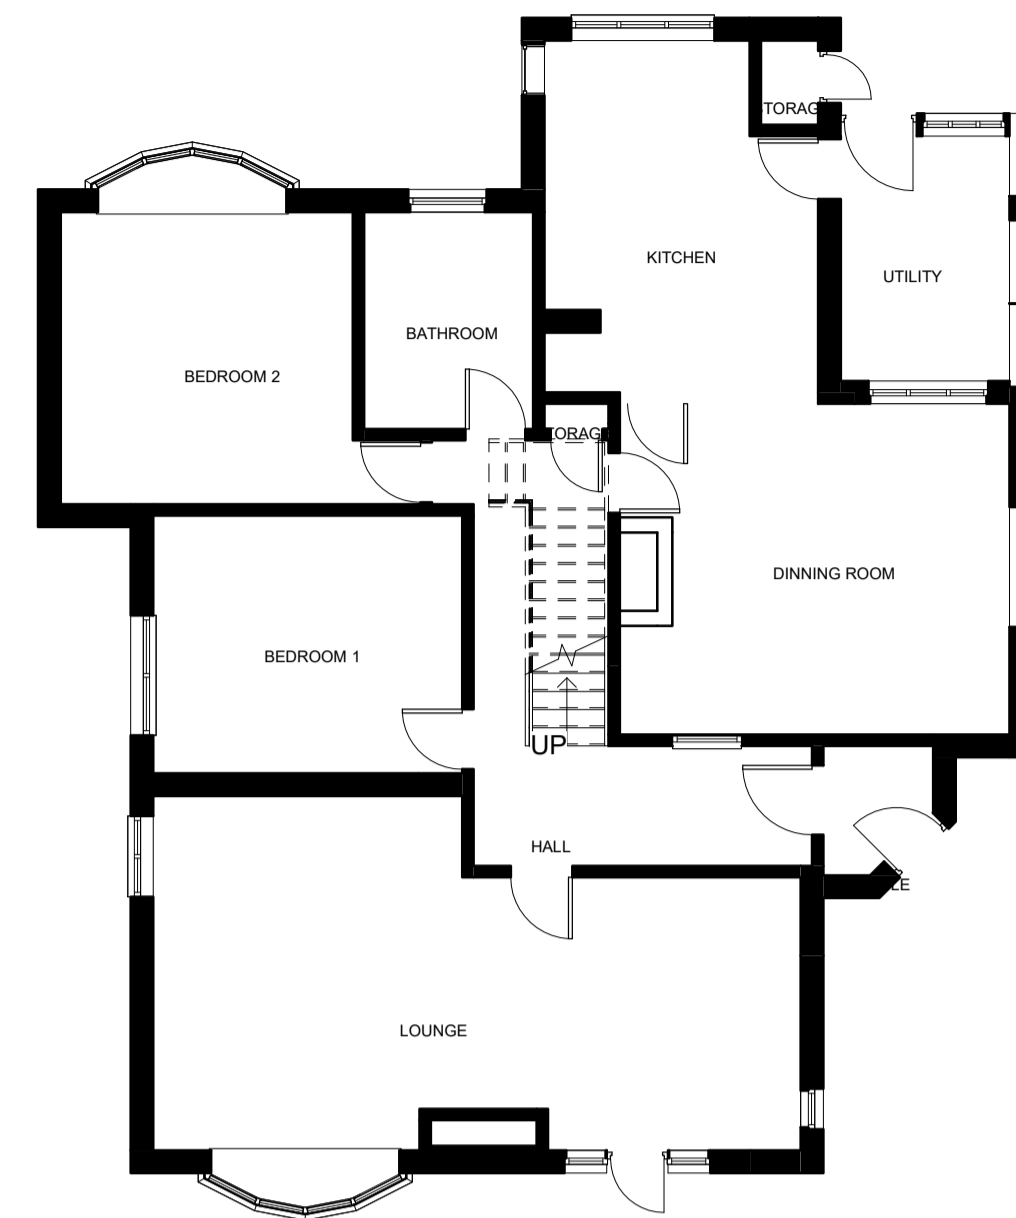

5 GROUND FLOOR PLAN  
1 : 100

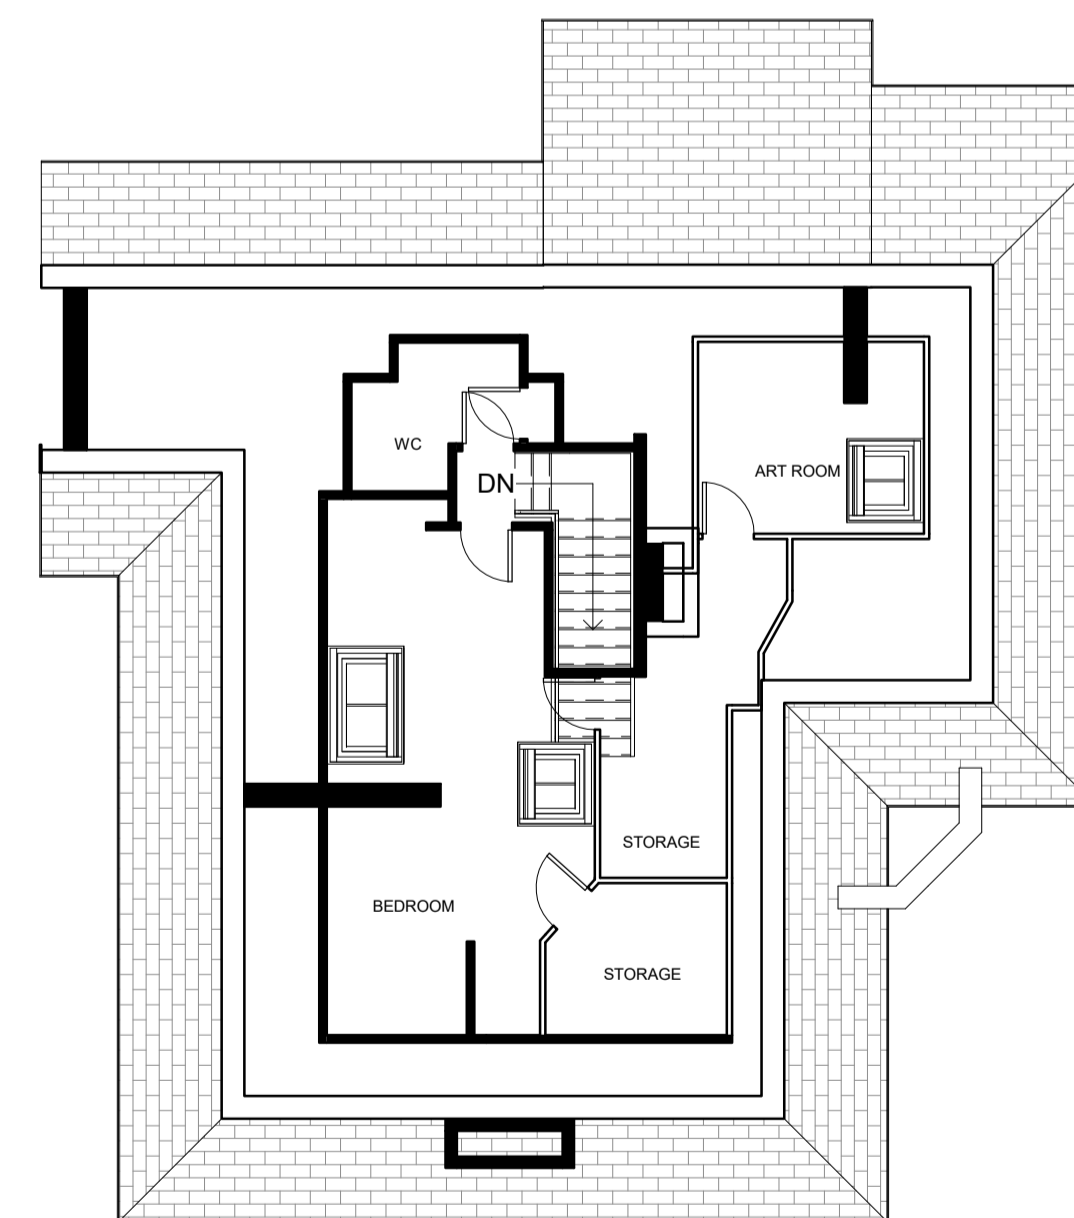

6 FIRST FLOOR PLAN  
1 : 100

No.	Description	Date

CLIENT:  
MR S. HOLMES

PROJECT:  
FIRST FLOOR EXTENSION  
AND INTERNAL ALTERATIONS  
TO 93 CHATBURN ROAD

SHEET:  
**EXISTING PLANS &  
ELEVATIONS**

Project number PHA/320

Date 23/07/2020

Drawn by RH

Checked by PH

**A1.3**

Scale 1 : 100

Sheet size A1