


1 PROPOSED GROUND FLOOR PLAN
1 : 100



2 PROPOSED FIRST FLOOR
1 : 100

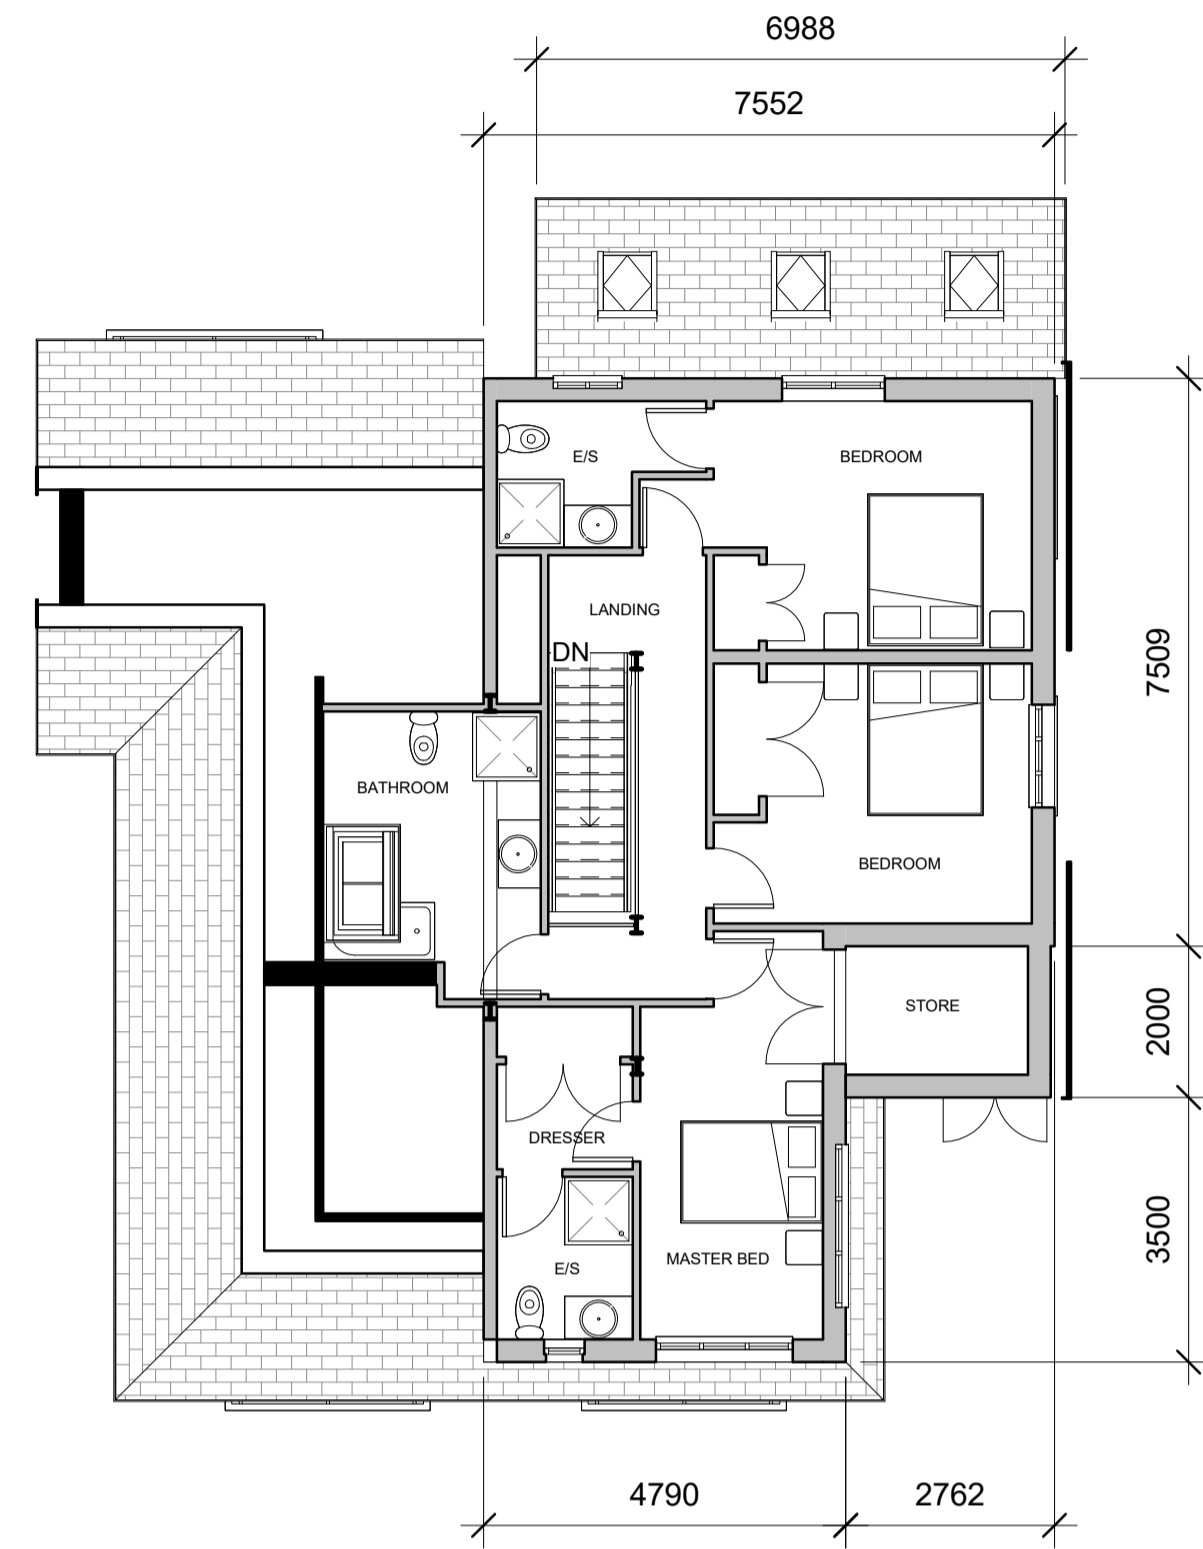

3 PROPOSED SOUTH EAST
1 : 100



4 PROPOSED NORTH EAST
1 : 100



5 PROPOSED NORTH WEST
1 : 100



6 PROPOSED SOUTH WEST
1 : 100



PROPOSED FRONT PERSPECTIVE

No.	Description	Date
A	ADDITIONAL DIMS	04/08/2020

CLIENT:
MR S. HOLMES

PROJECT:
FIRST FLOOR EXTENSION
AND INTERNAL ALTERATIONS
TO 93 CHATBURN ROAD

SHEET:
**PROPOSED PLANS &
ELEVATIONS**

Project number PHA/320

Date 04/08/2020

Drawn by RH

Checked by PH

A1.4

Scale 1 : 100

Sheet size A1