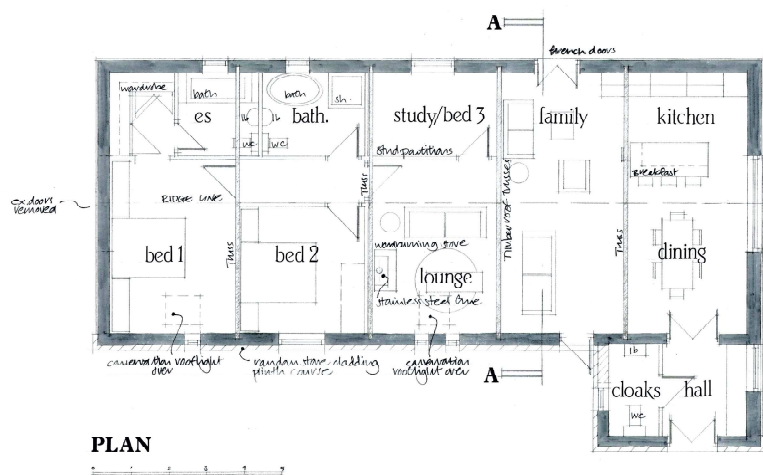
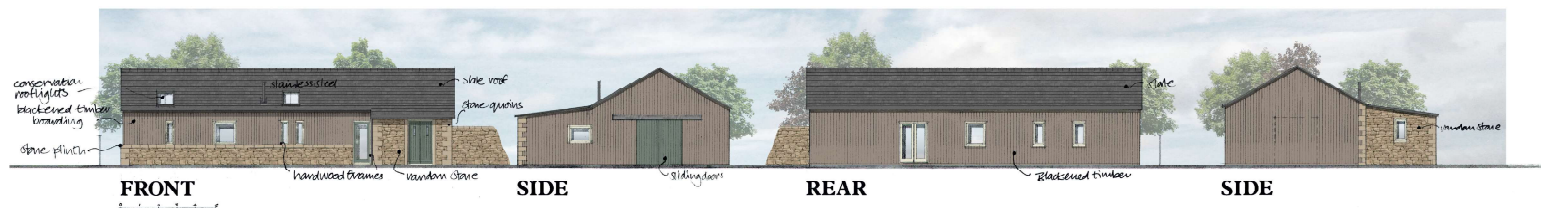


E. Front elevation amended 20.10.20
A. Elevation amendments 15.7.20

TOWN FARM, PENDLETON MR & MRS J FILDES

title: PROPOSED SHIPPOON
drg: PLAN/ELEVATIONS/SECTION
drg no: TF/5/FE 07 scale: 1:50 1:100