



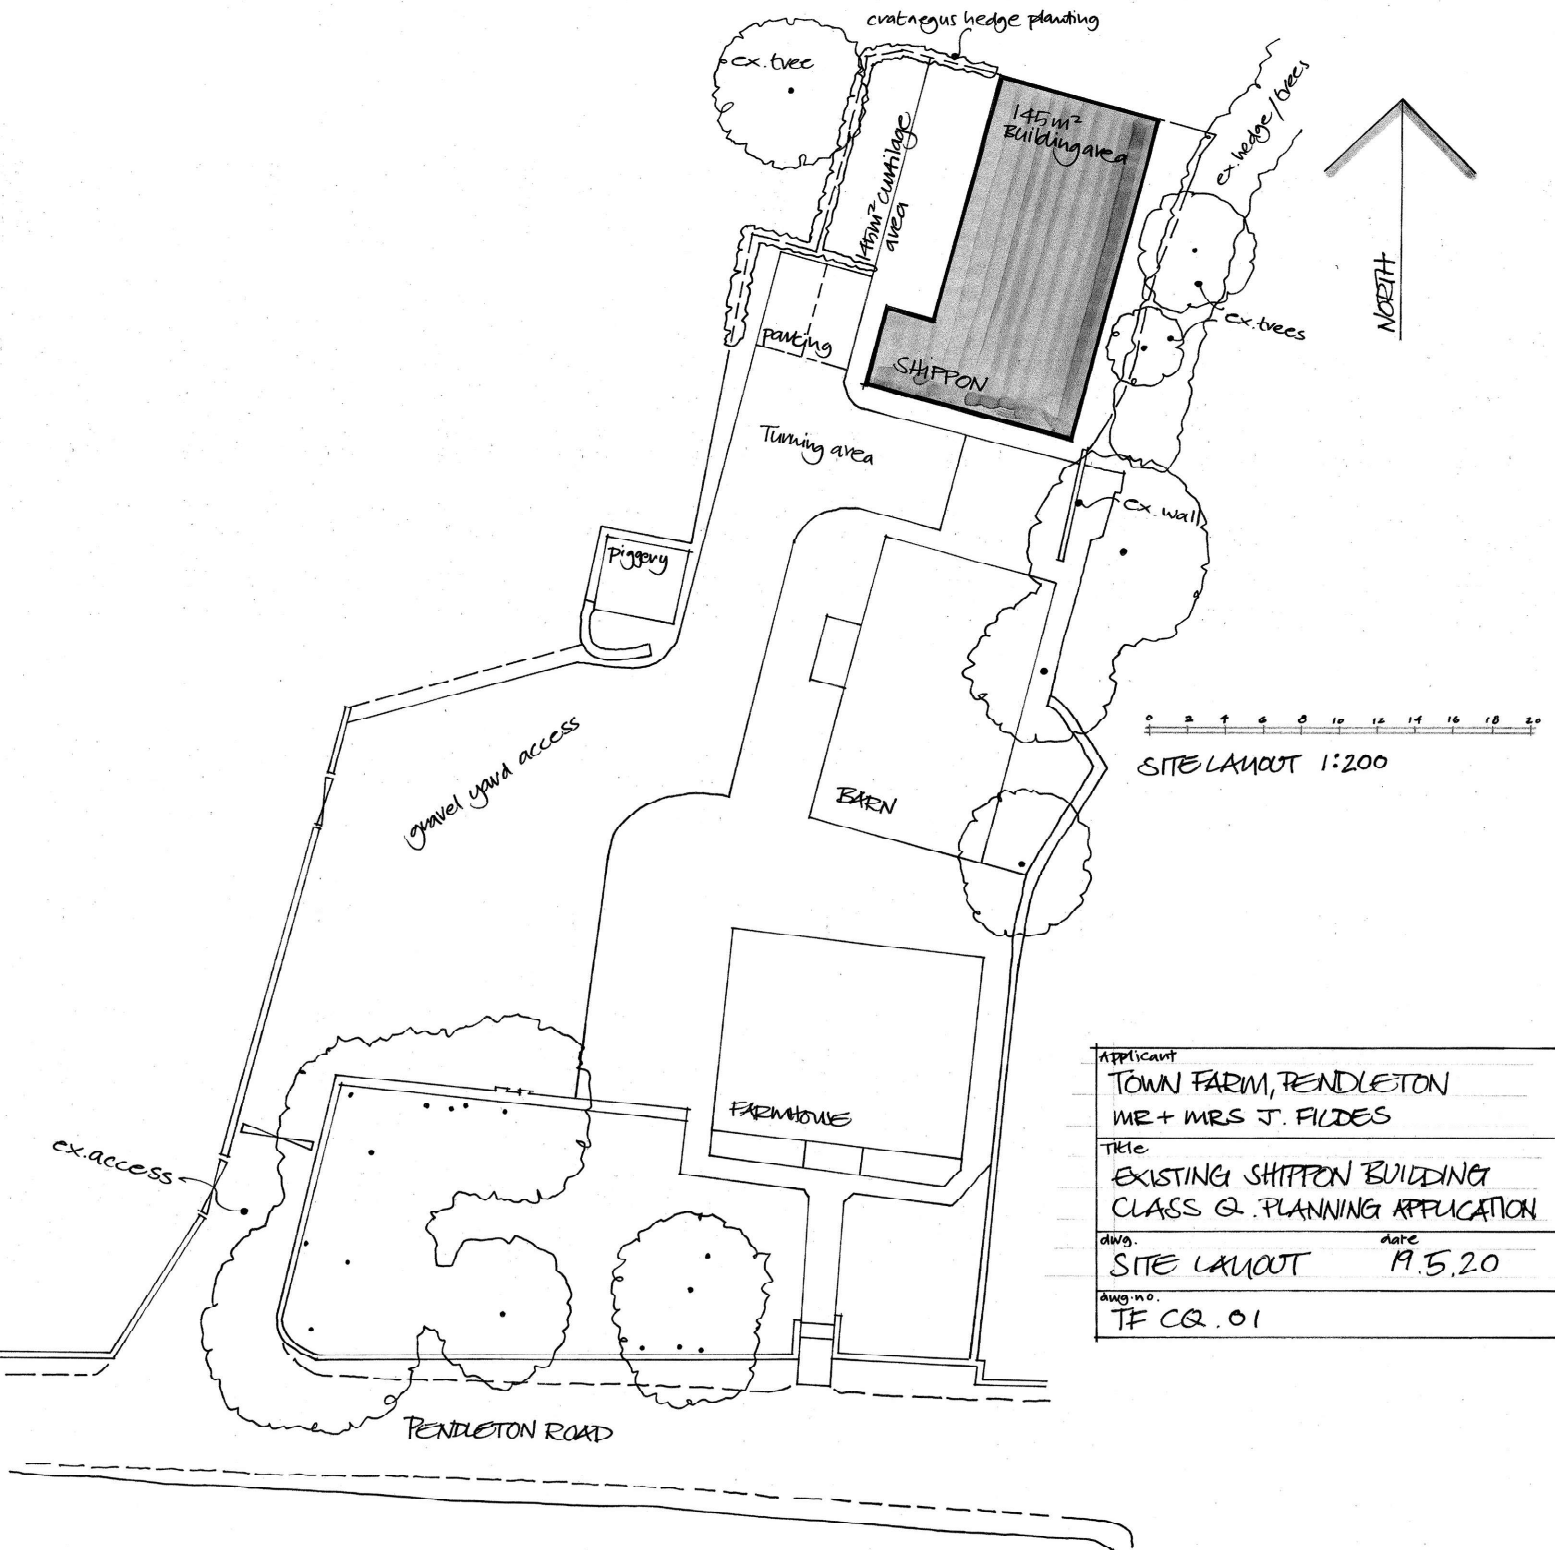

PROPOSED FRONT ELEVATION
Scale 1:100

 

Applicant	
TOWN FARM, PENDLETON	
MR + MRS J. FILDES	
Title	
EXISTING SHIPTON BUILDING	
CLASS Q. PLANNING APPLICATION	
dwg.	date
SITE LAYOUT	19.5.20
dwg. no.	
TF CQ. 01	