




PROPOSED FRONT ELEVATION
Scale 1:100

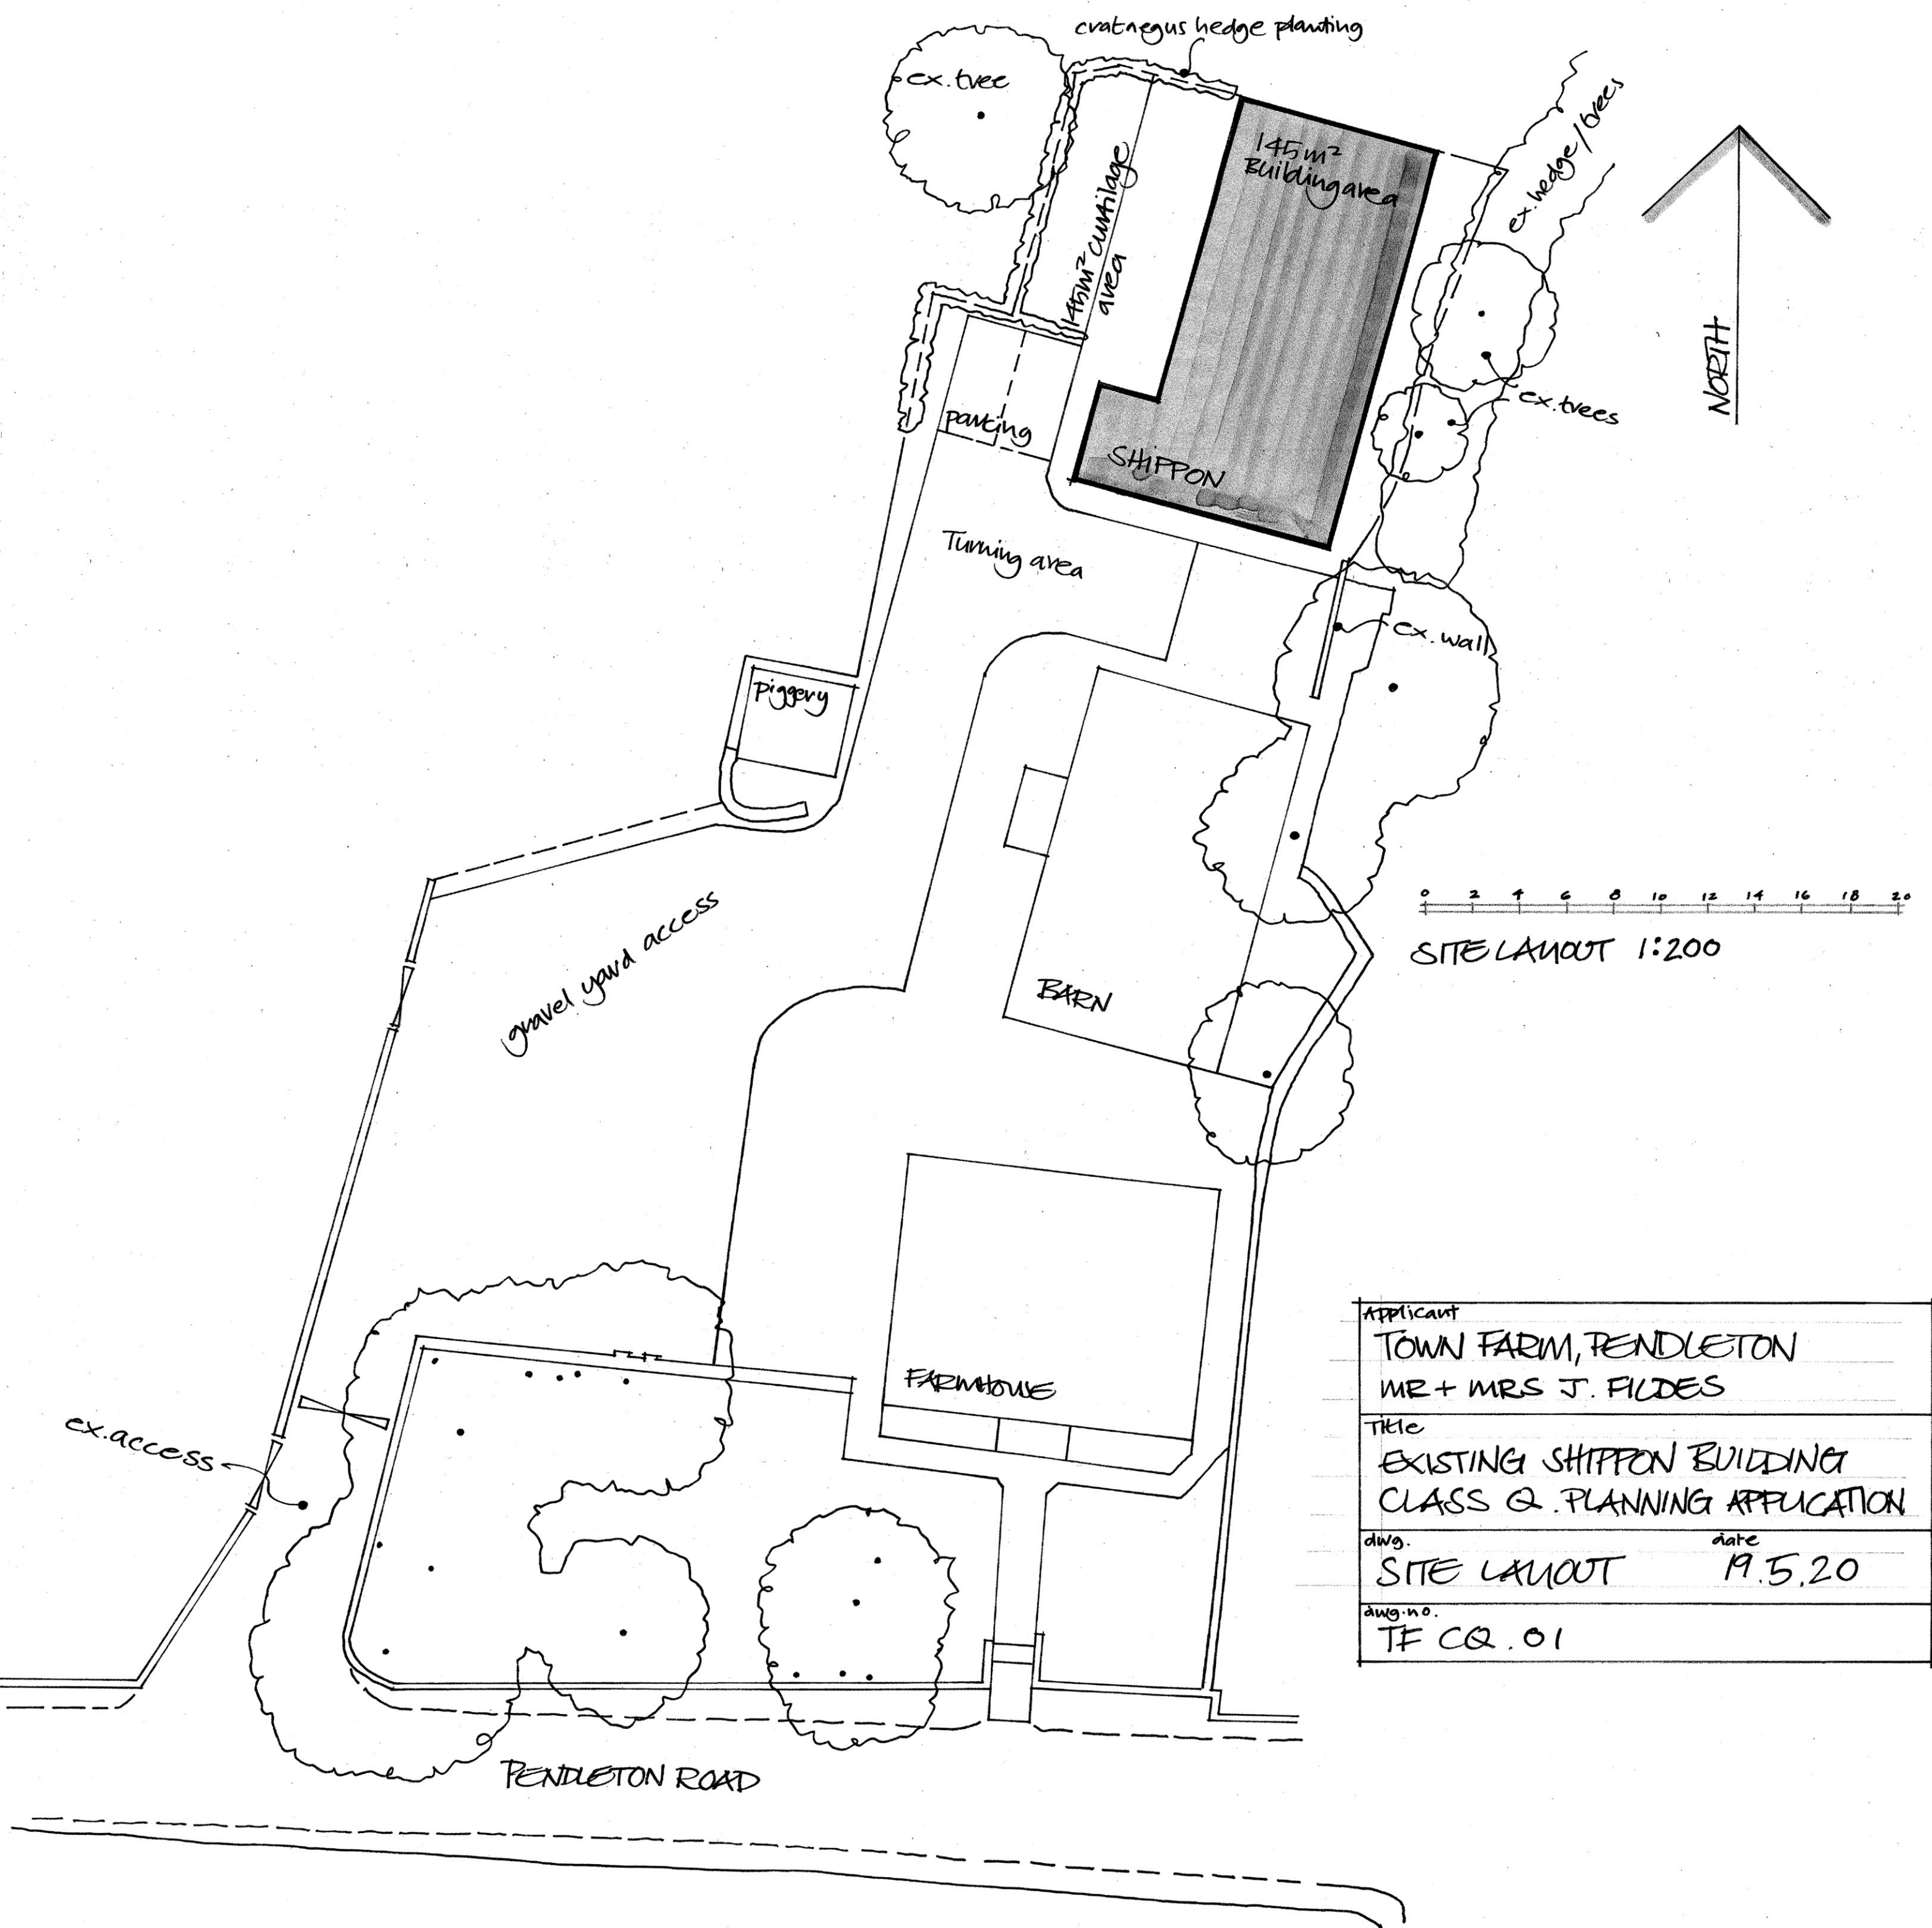

Applicant	
TOWN FARM, PENDLETON	
MR + MRS J. FIDES	
Title	
EXISTING SHIPPON BUILDING	
CLASS Q. PLANNING APPLICATION	
dwg.	date
SITE LAYOUT	19.5.20
dwg. no.	
TF CQ. 01	