



NOTES:

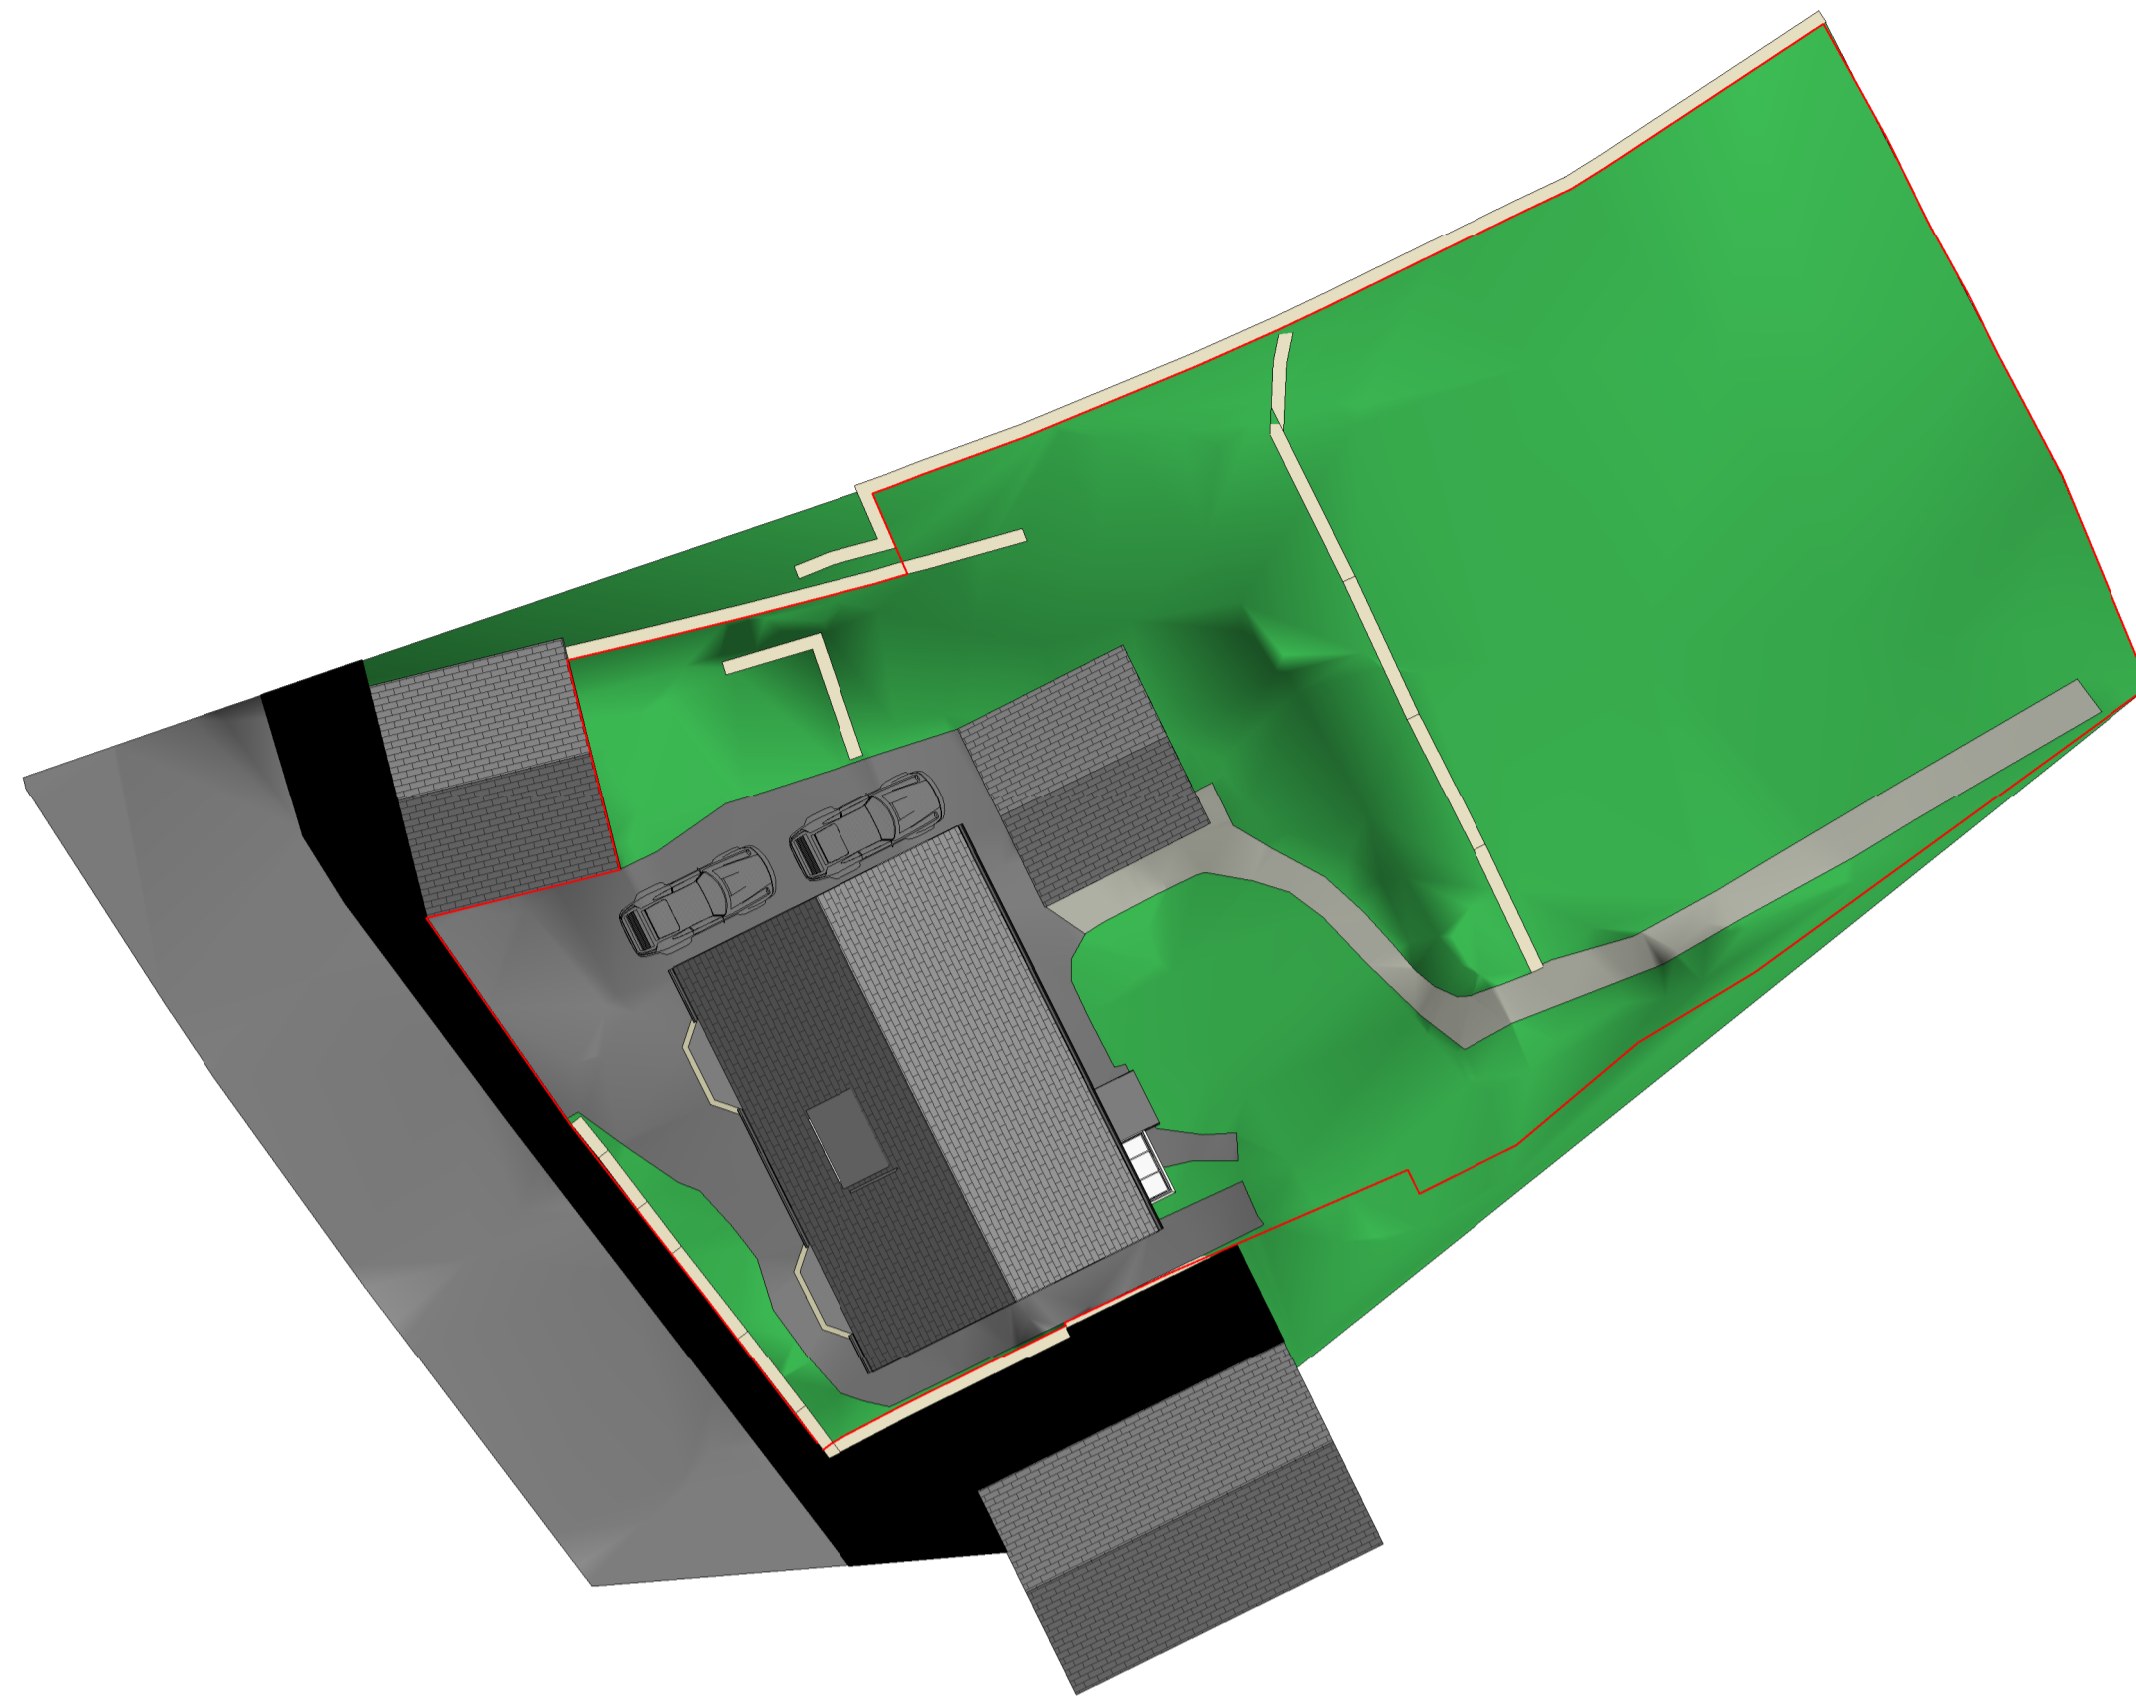

1 EXISTING SITE PLAN
1 : 200

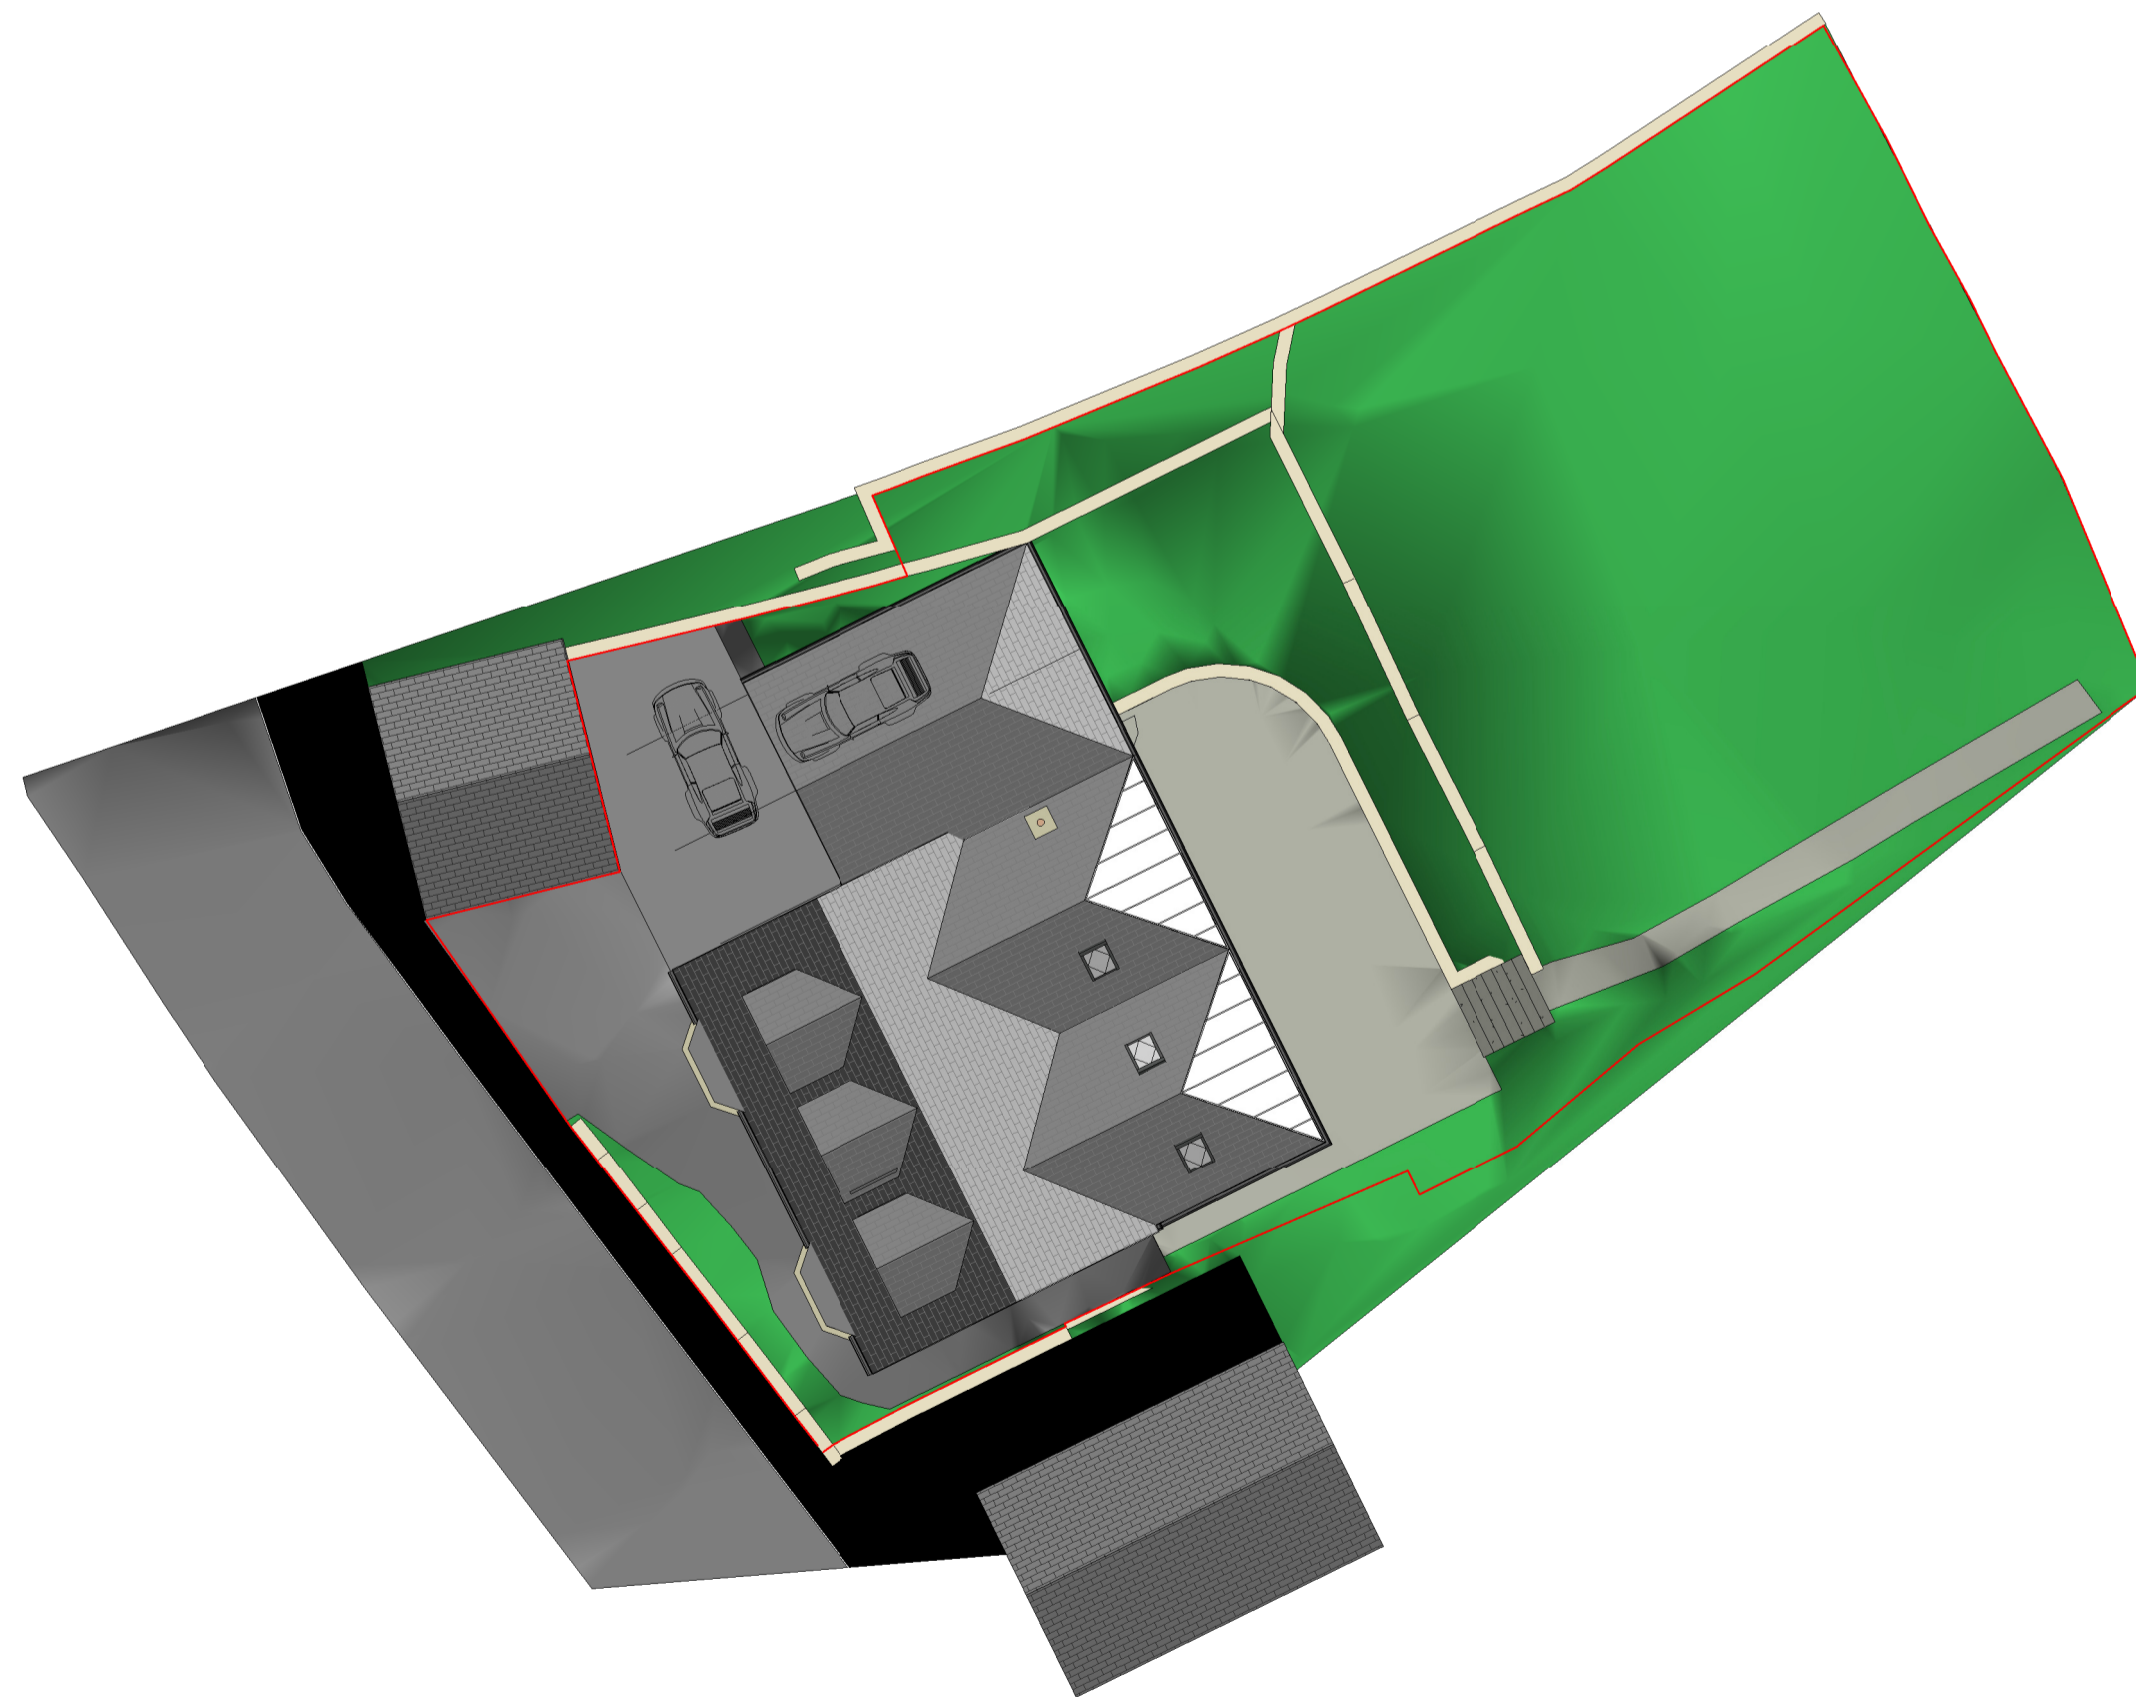

2 PROPOSED SITE PLAN
1 : 200

| No. | Description | Date |
|-----|-------------|------|
| | | |
| | | |
| | | |
| | | |
| | | |
| | | |
| | | |
| | | |
| | | |
| | | |
| | | |

CLIENT:
MR & MRS DAWBER

PROJECT:
**ROCKDALE, MAIN STREET,
GRINDLETON, BB7 4QT**

SHEET: **PROPOSED &
EXISTING SITE
PLANS**

| | |
|----------------|------------|
| Project number | PHA/470 |
| Date | 24/07/2020 |
| Drawn by | RH |
| Checked by | PH |

A1.2

| | |
|------------|---------|
| Scale | 1 : 200 |
| Sheet size | A1 |