

NOTES:

No.	Description	Date

CLIENT:
MR & MRS DAWBER






PROJECT:
**ROCKDALE, MAIN STREET,
GRINDLETON, BB7 4QT**

SHEET:
**PROPOSED PLANS &
ELEVATIONS**

Project number	PHA/470
Date	24/07/2020
Drawn by	RH
Checked by	PH

A1.4

Scale	1 : 100
Sheet size	A1

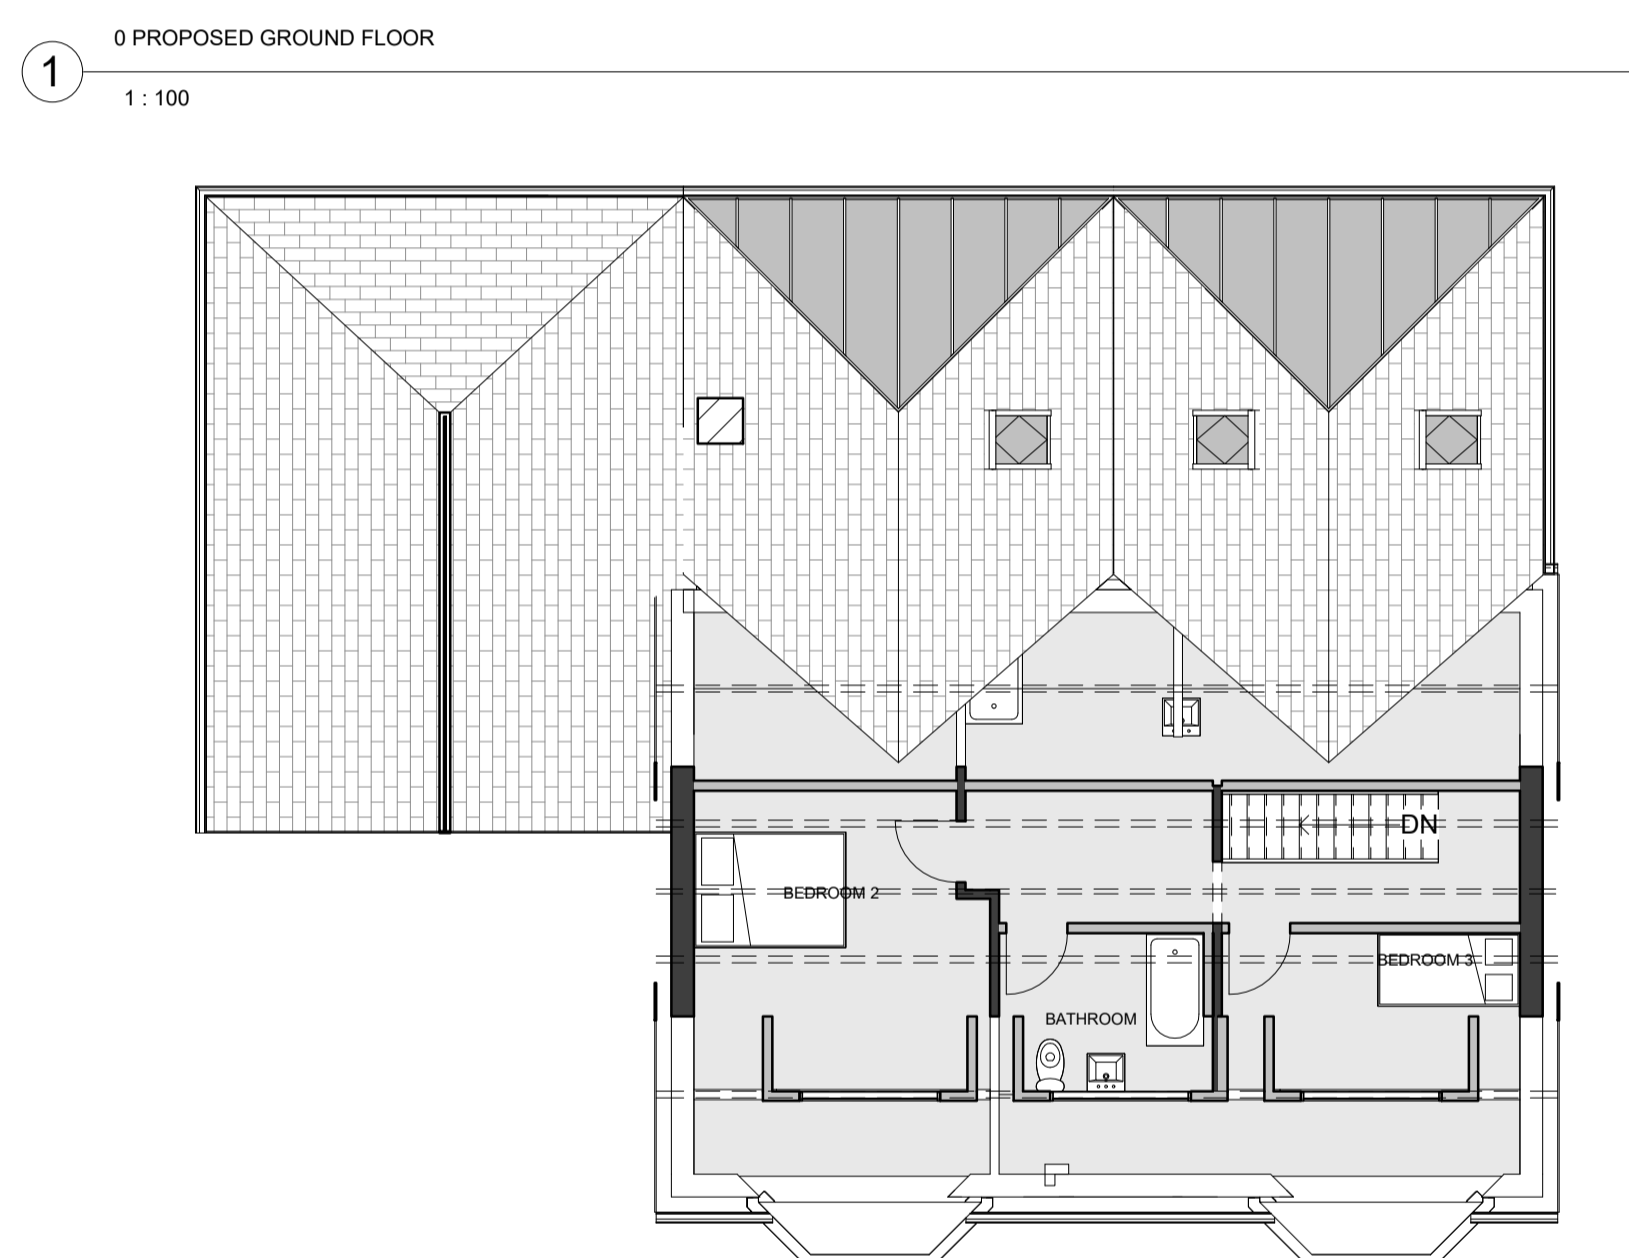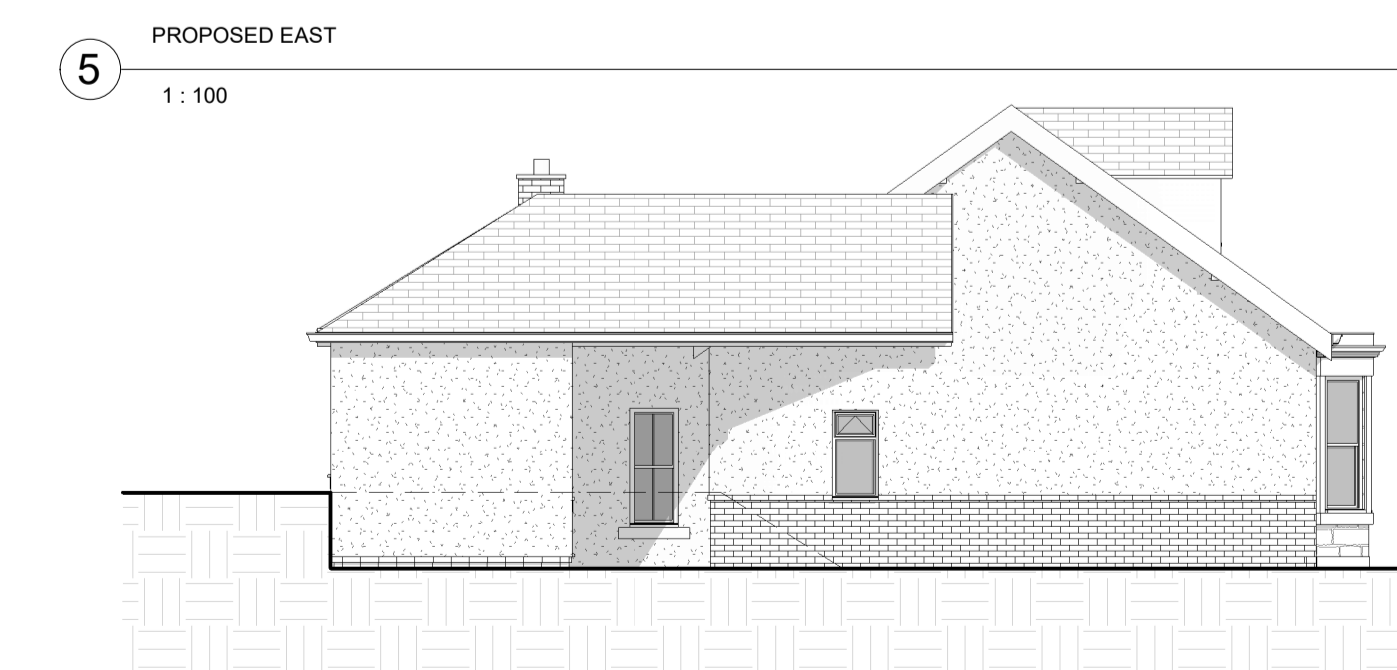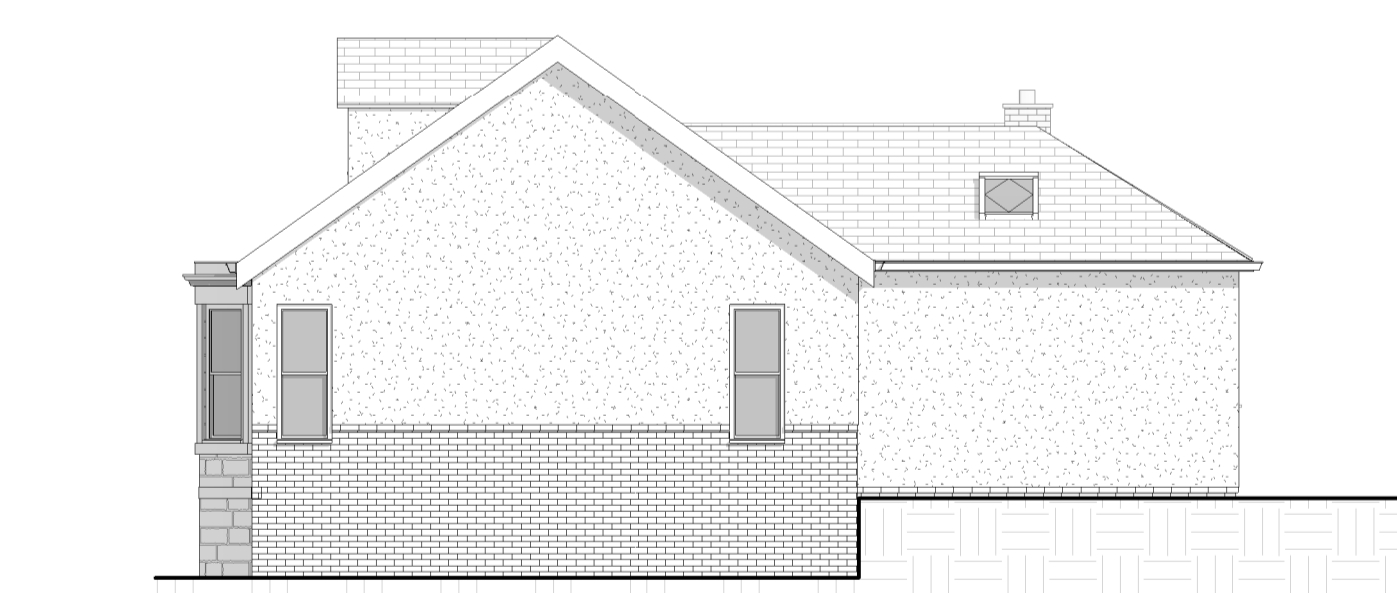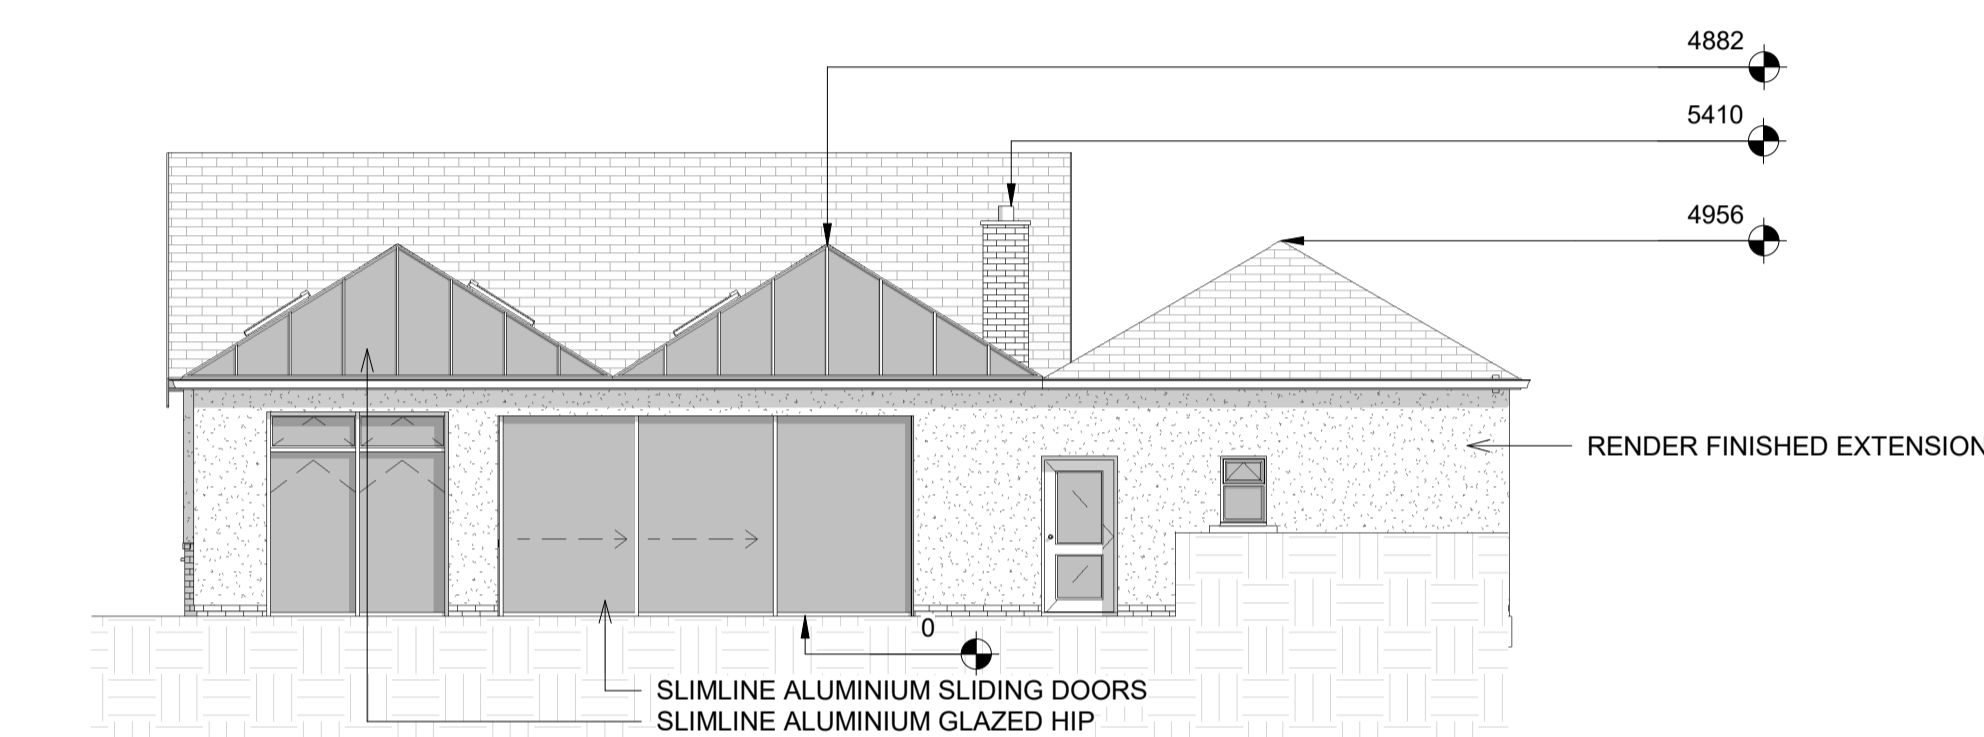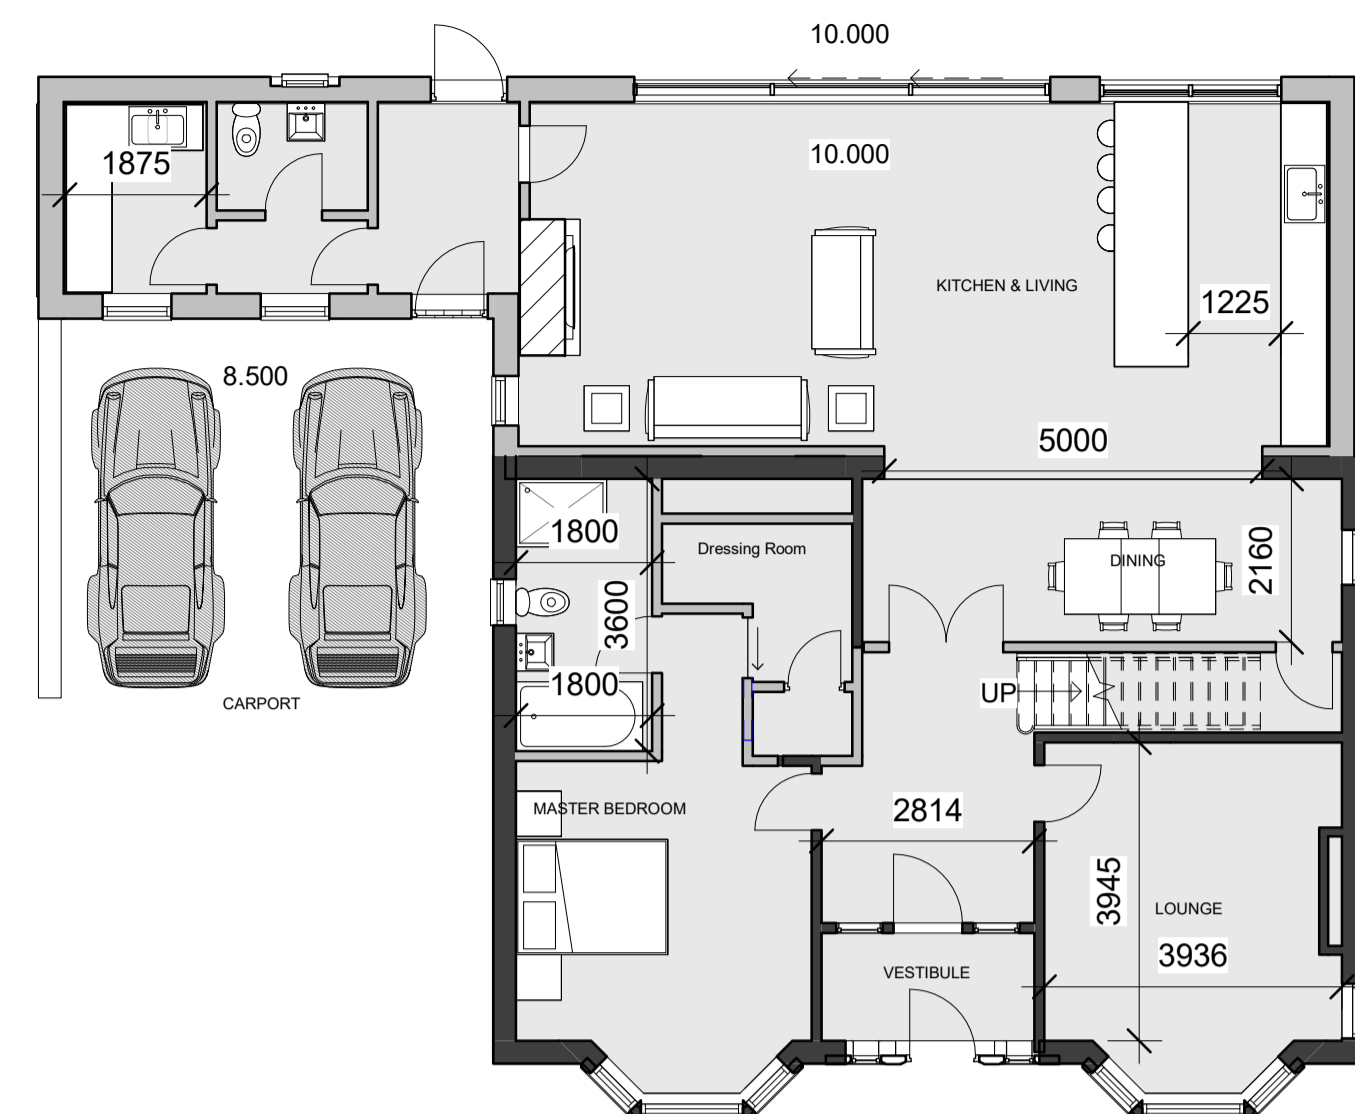

PERSPECTIVE REAR ELEVATION