





E1 Existing Front Elevation
1 : 100




E2 Existing Rear Elevation
1 : 100

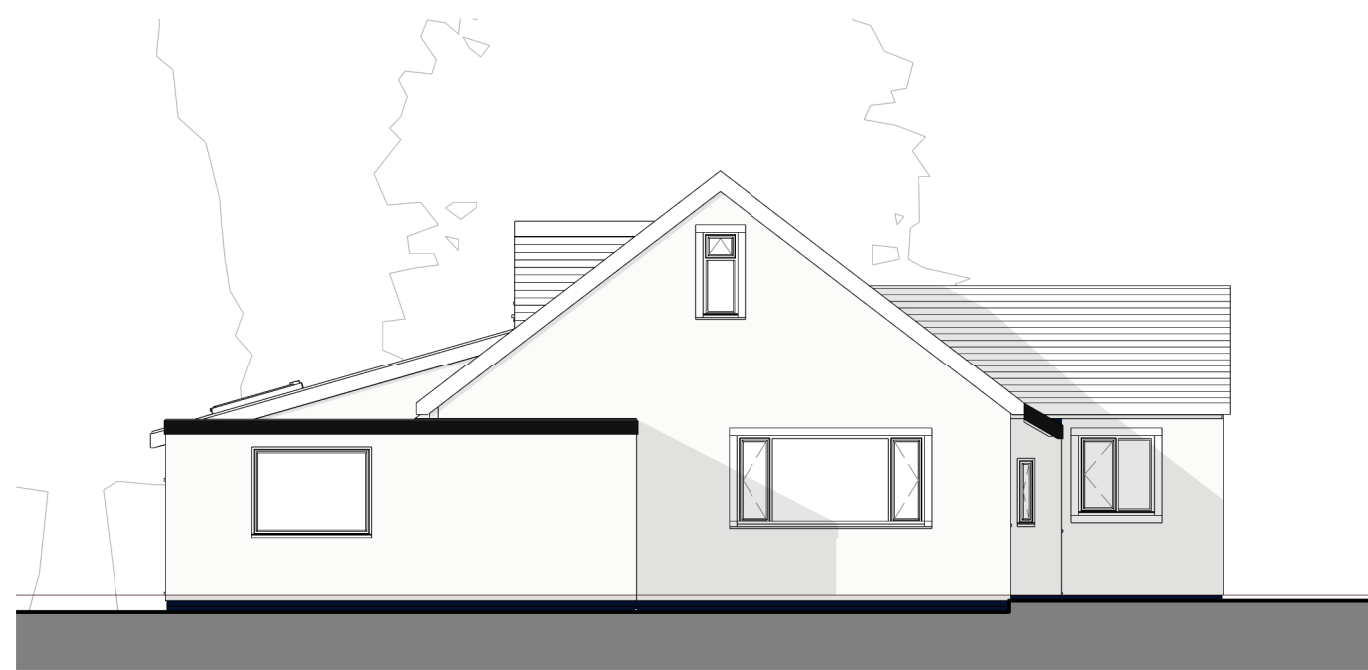


E3 Existing Side Elevation
1 : 100

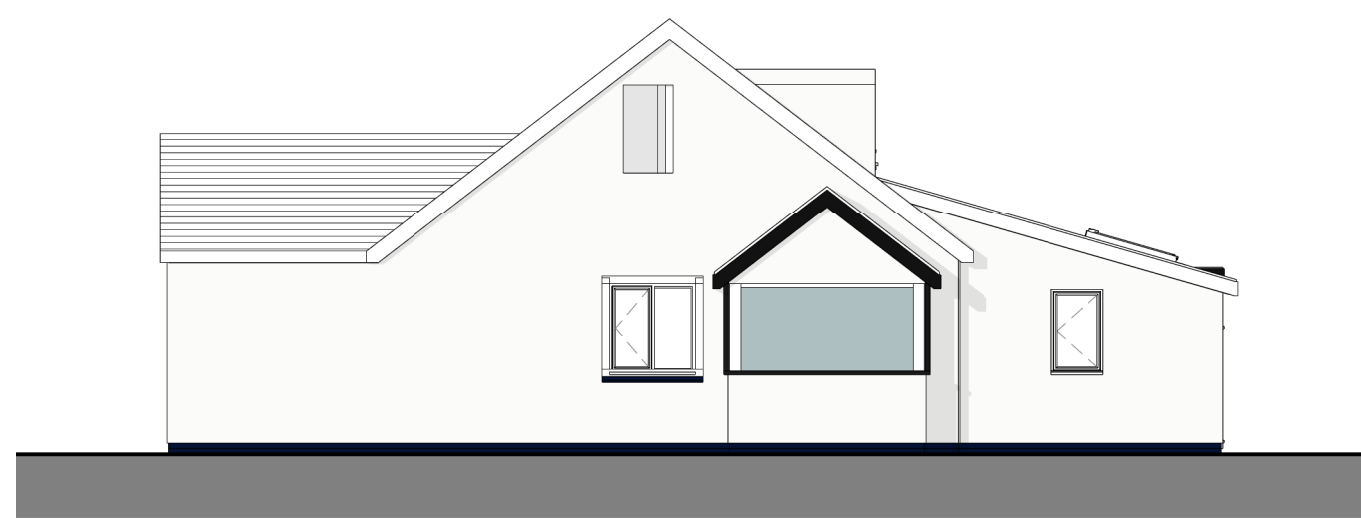

E4 Existing Side Elevation
1 : 100

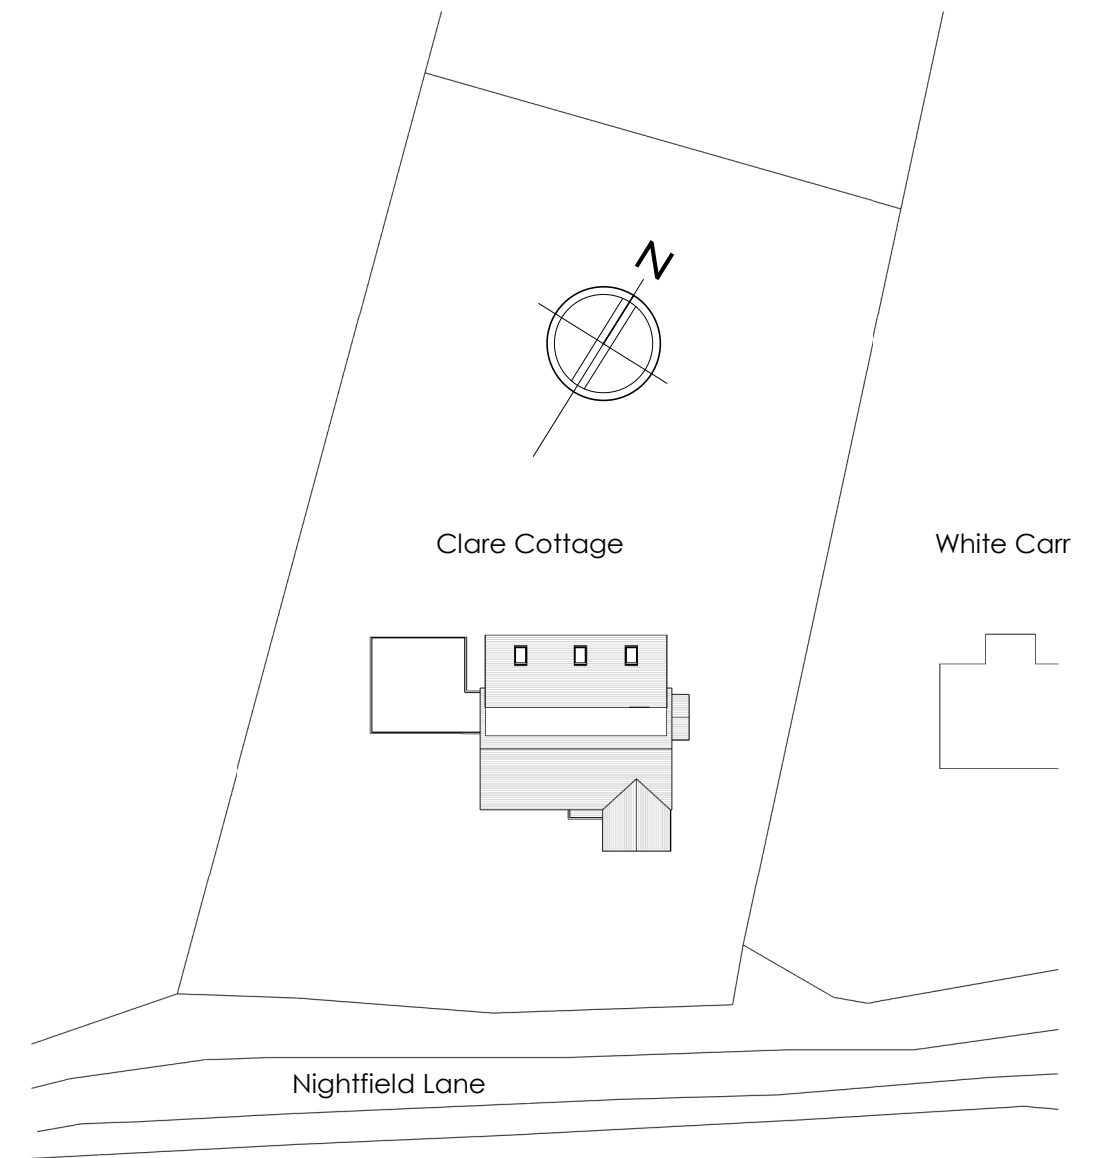

1 Existing Site Plan
1 : 500

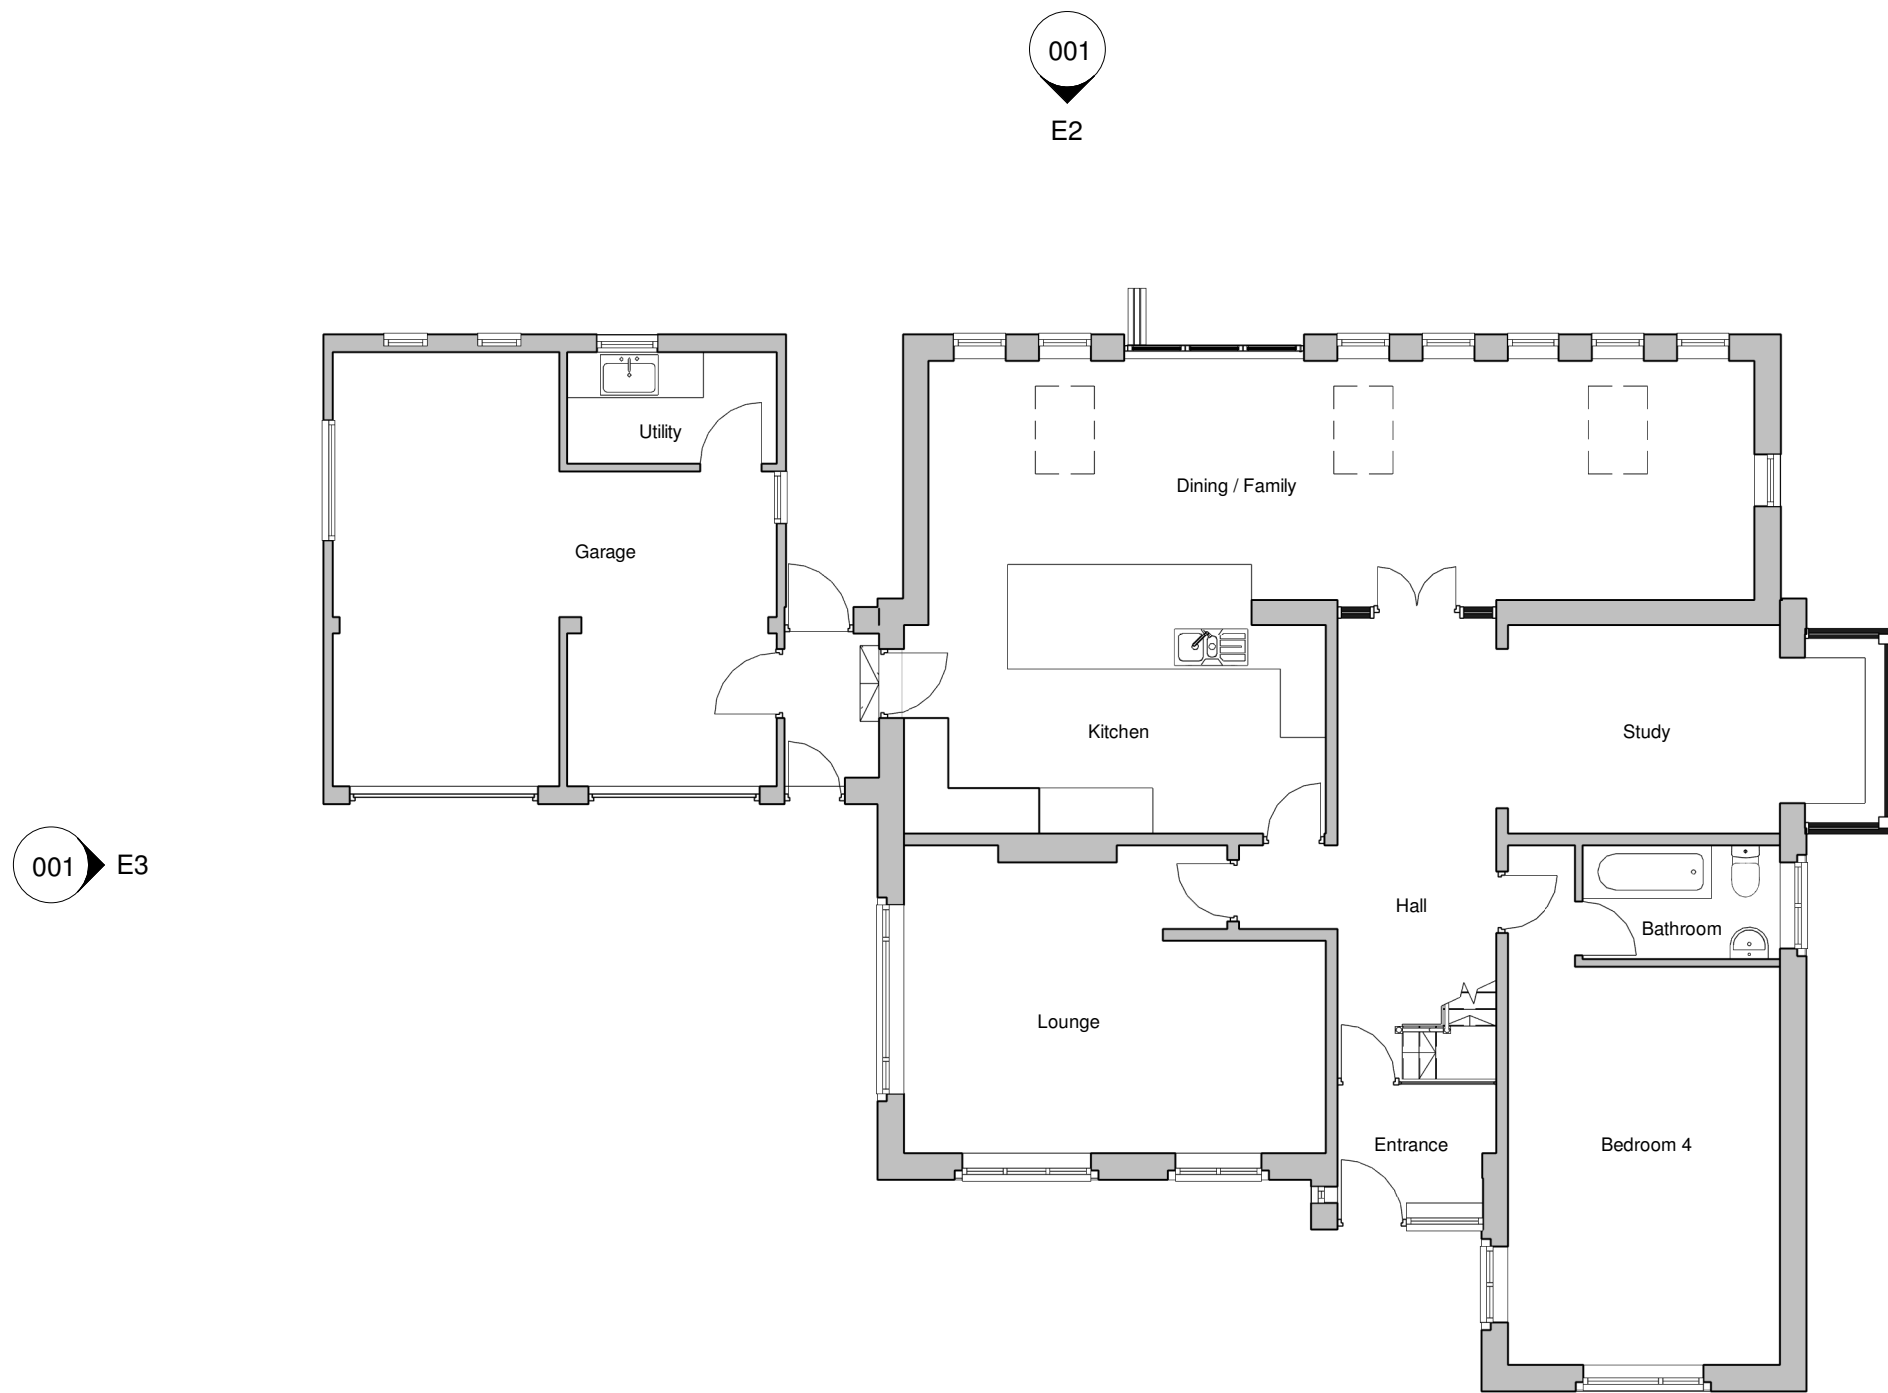

E5 Existing Ground Floor Plan
1 : 100



E6 Existing First Floor Plan
1 : 100

Note:
Do not scale drawing. All dimensions and levels to be checked on site and any discrepancies to be reported immediately before the commencement of work. Drawing to be read in conjunction with all relevant drawings and specifications.

aldrock
architecture • surveying • energy



PROJECT NAME & LOCATION
Clare Cottage, Balderstone, BB2 7LJ
Extension & Internal Reconfiguration

DRAWING TITLE:
Existing Plans and Elevations

PROJECT NO.	DWG NO.	REV.	DRAWN.	CHECK.
AK29	001	LB	GW	
SCALE:		As indicated	@ A1	

UNIT 5 CUNNINGHAM COURT
LIONS DRIVE
SHADSWORTH BUSINESS PARK
BLACKBURN
BB1 2QX

T: +44 (0) 1254 774943
E: INFO@ALDRACK.CO.UK

STATUS:
Planning
DATE:
12/06/2020