





P1 Proposed Front Elevation
1 : 100




P2 Proposed Rear Elevation
1 : 100

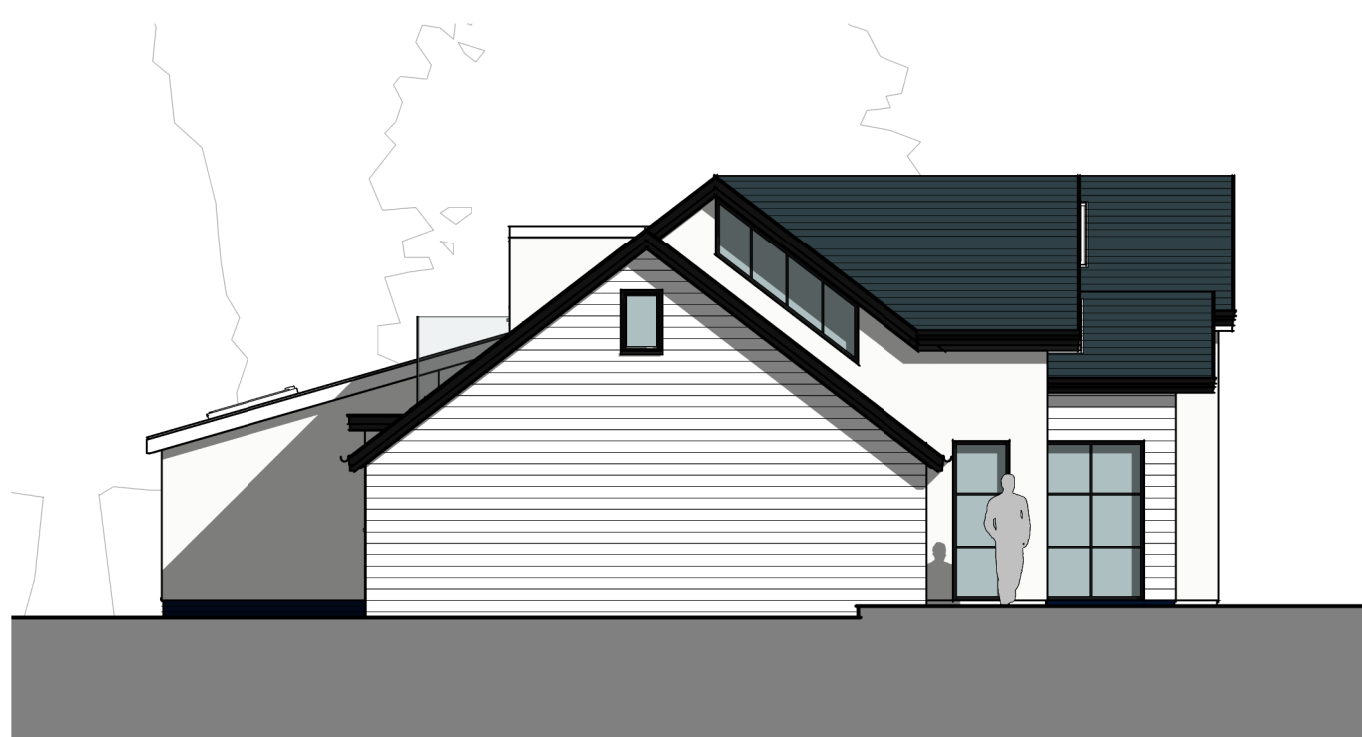


P3 Proposed Side Elevation
1 : 100

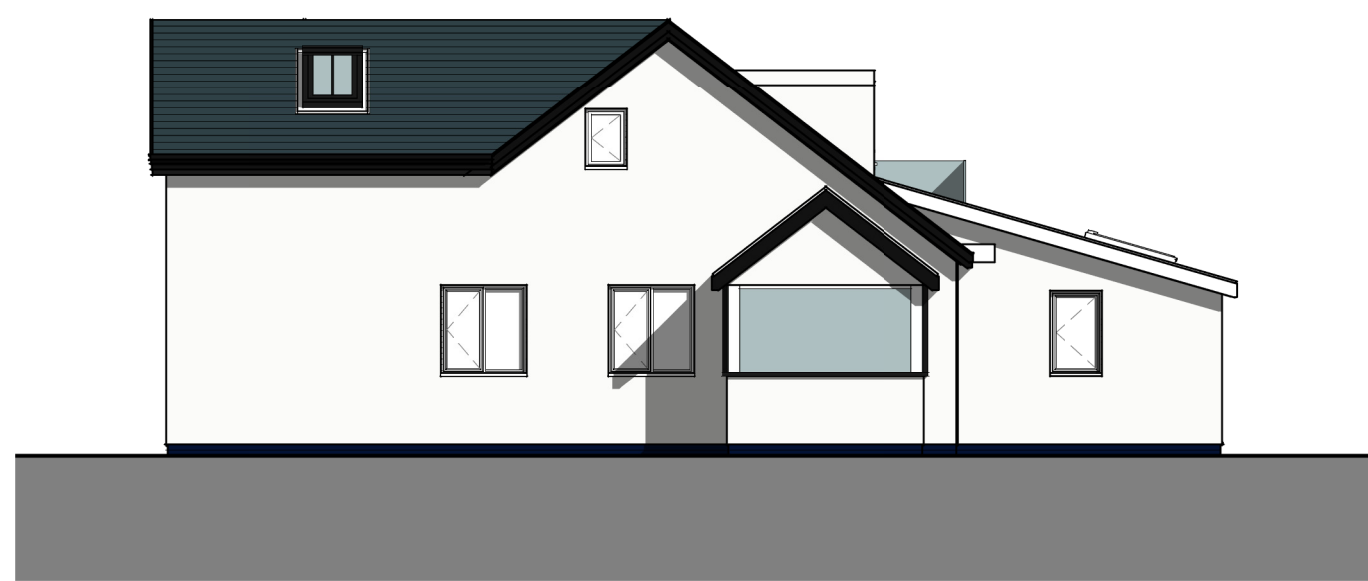


P4 Proposed Side Elevation
1 : 100

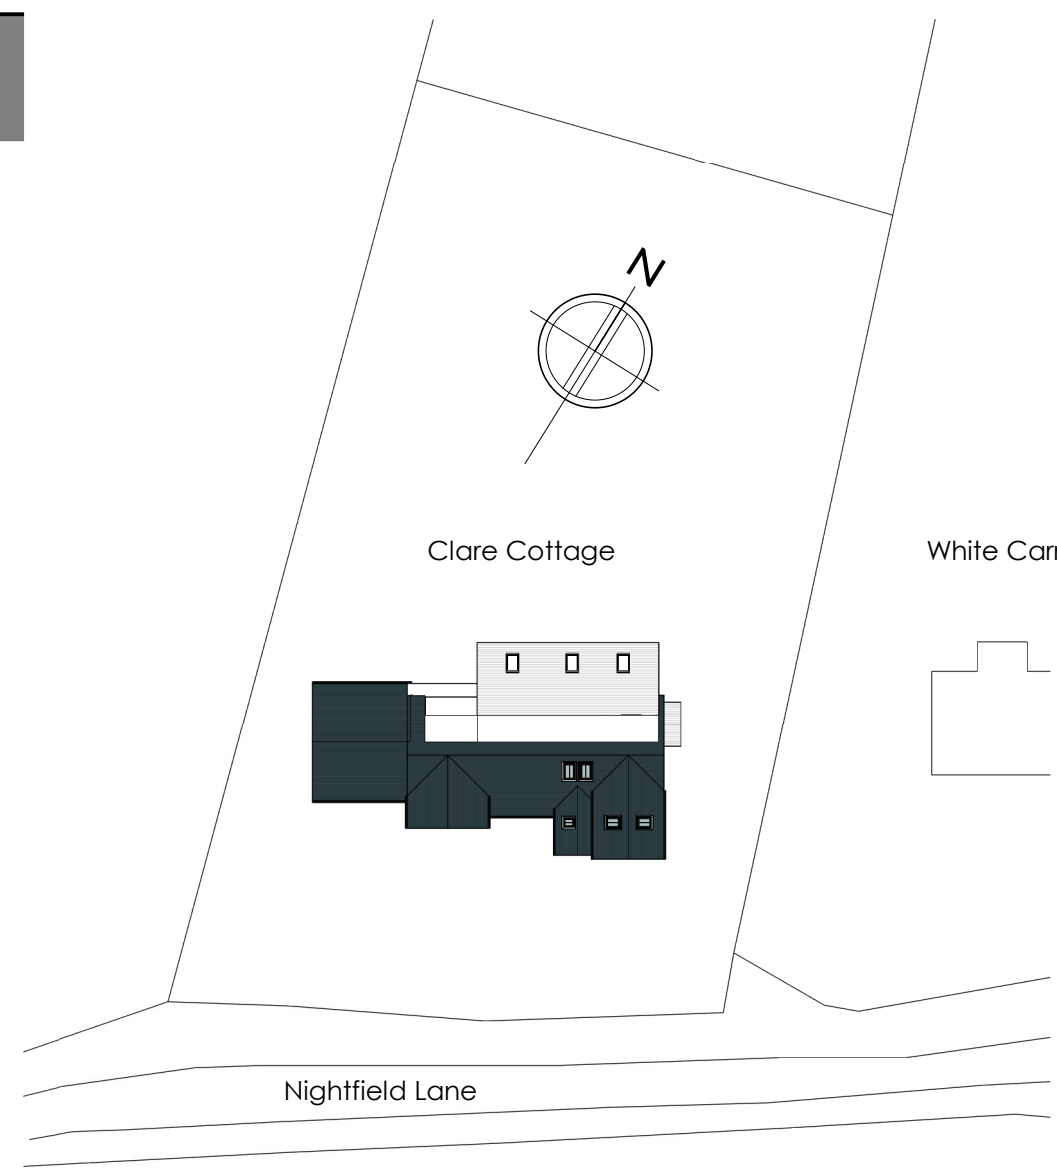

P7 Proposed Site Plan
1 : 500

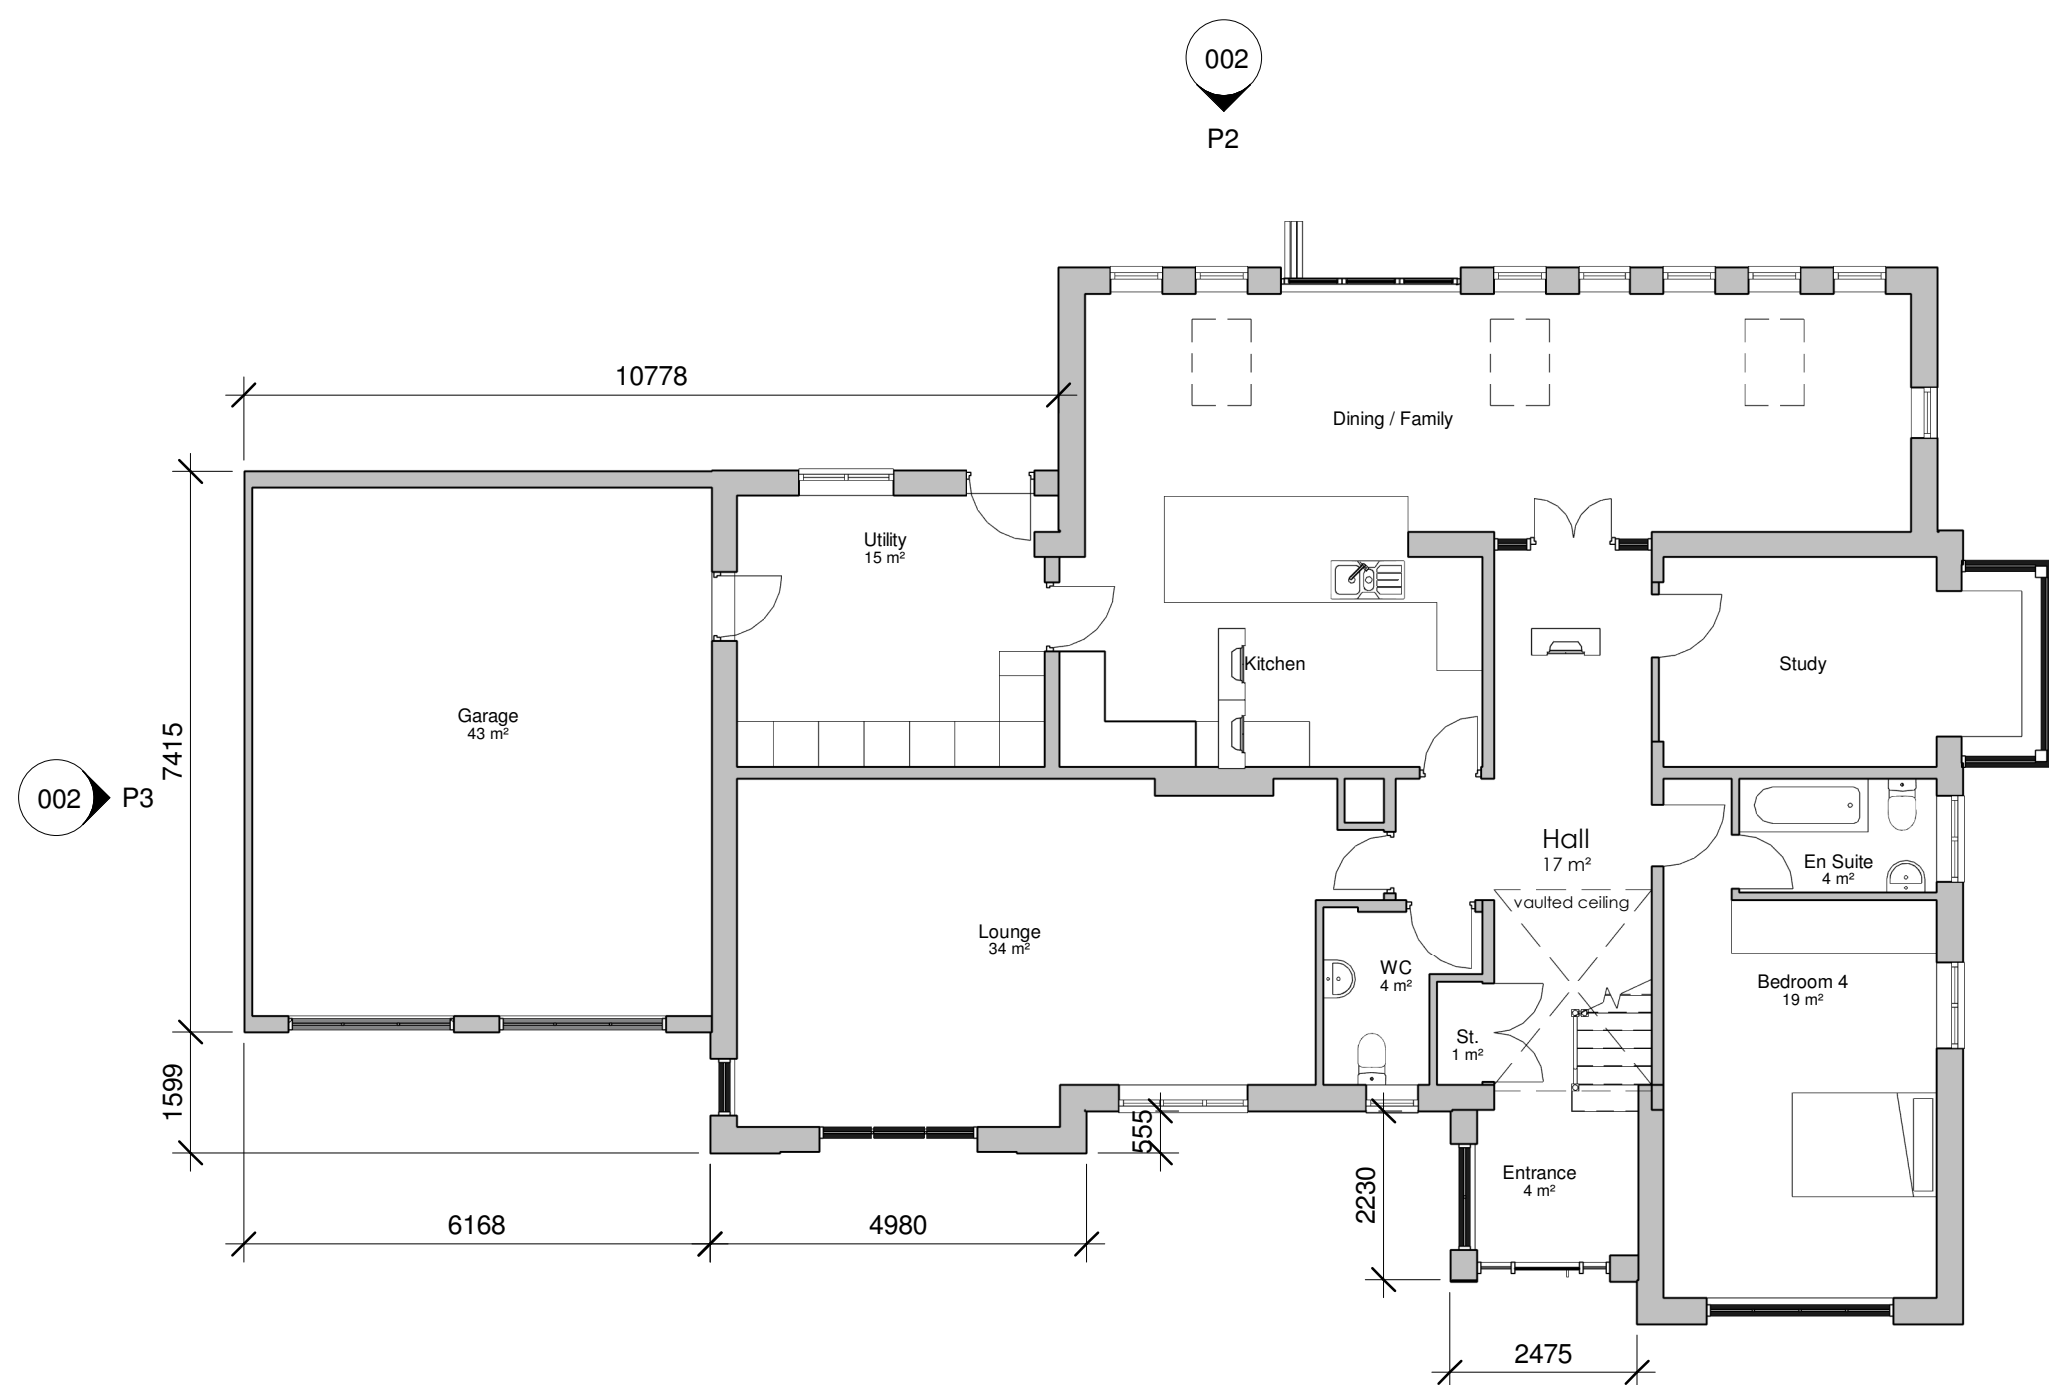

P5 Proposed Ground Floor Plan
1 : 100

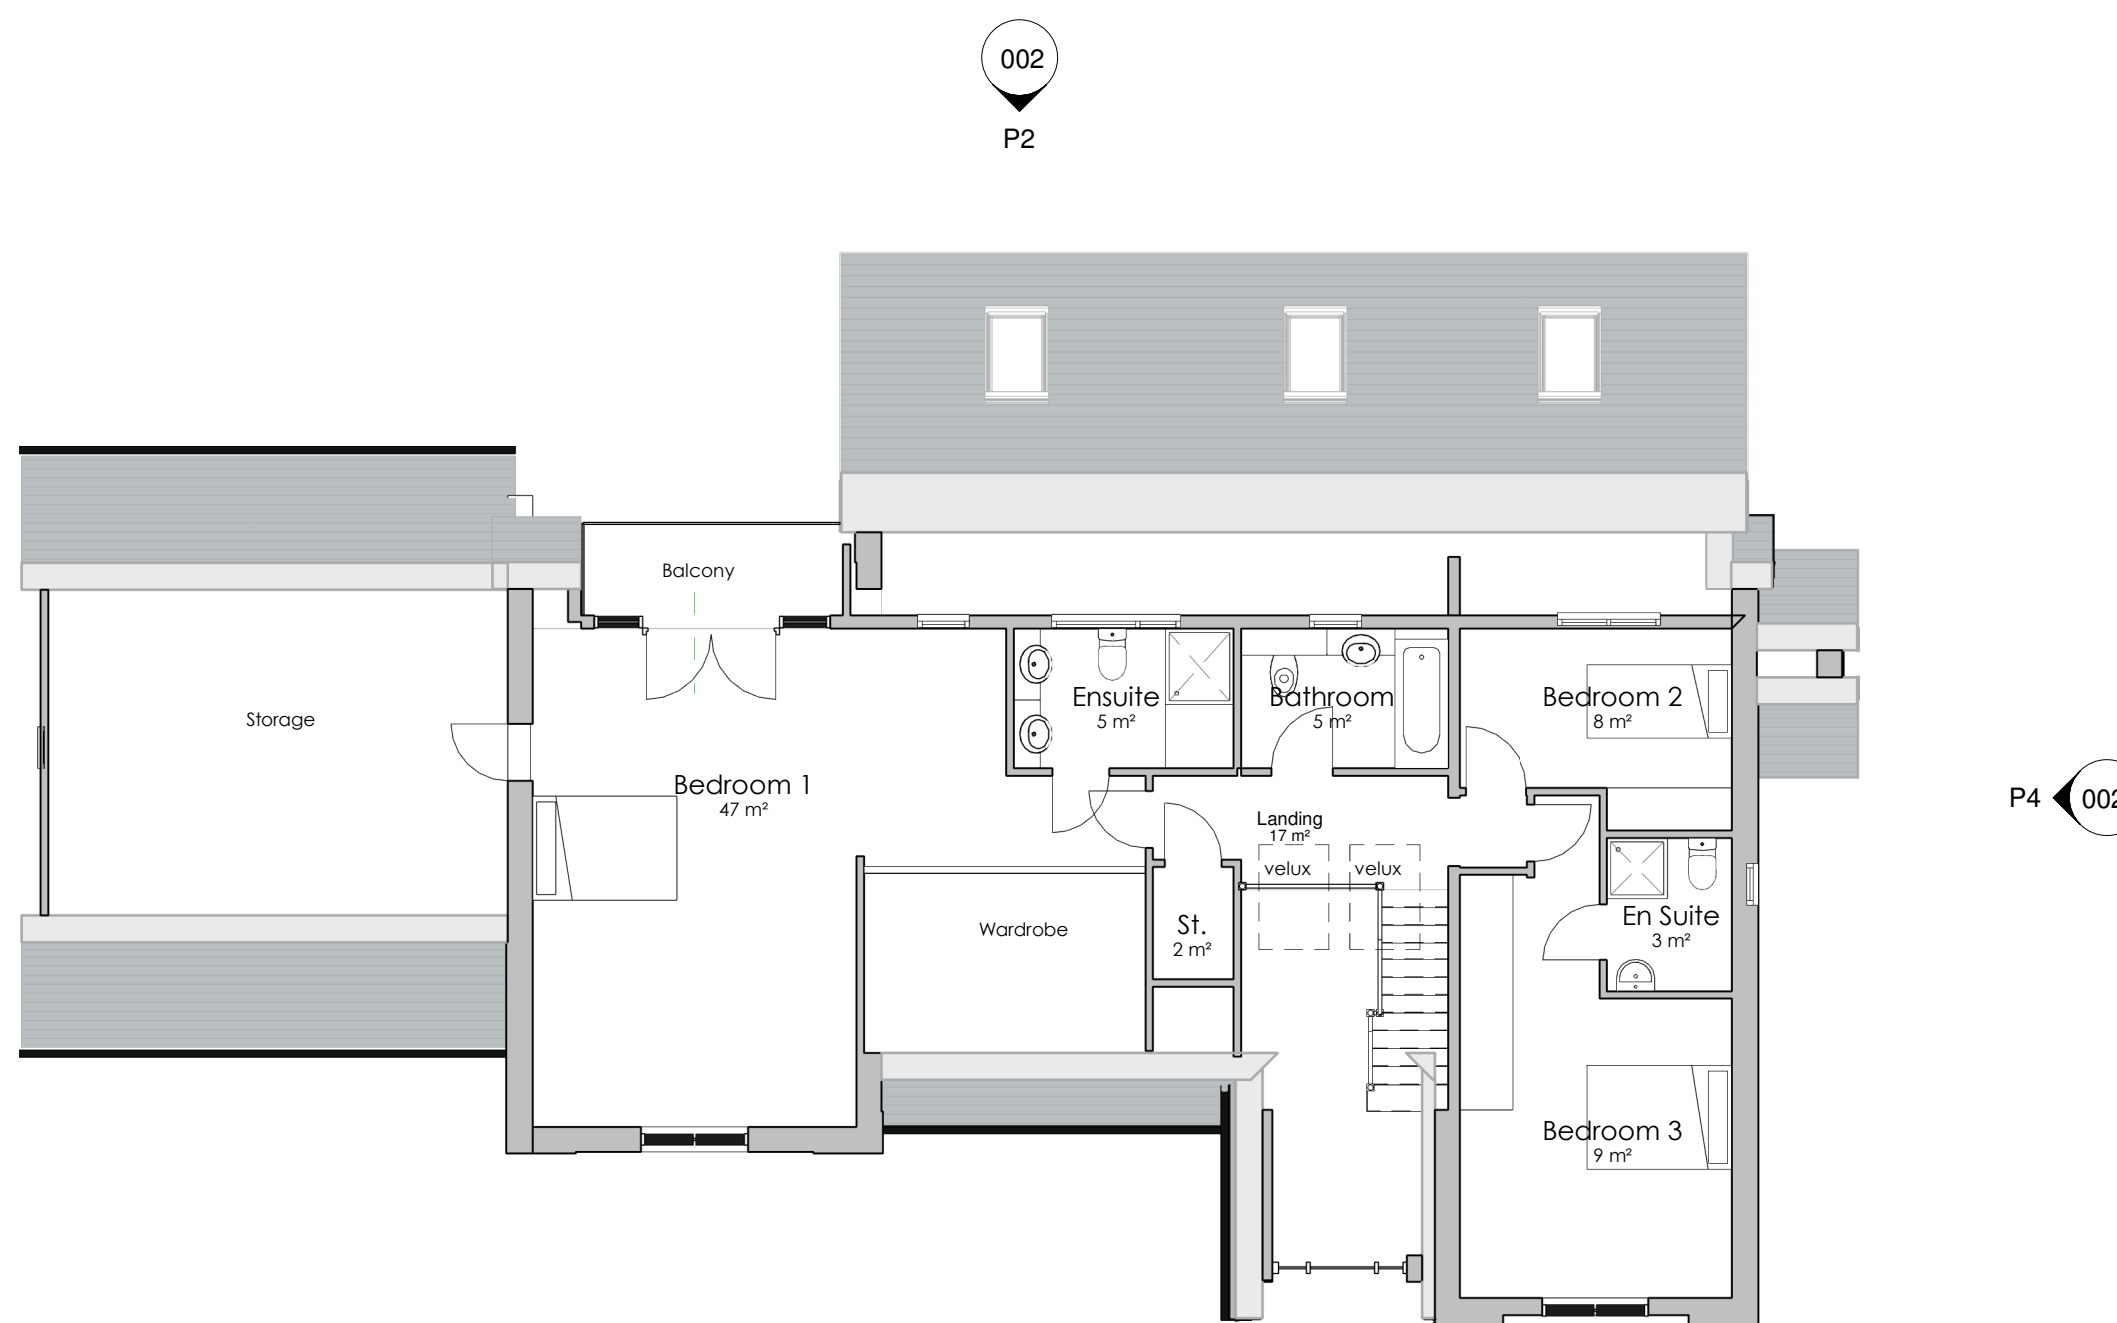

P6 Proposed First Floor Plan
1 : 100

Note:
Do not scale drawing. All dimensions and levels to be checked on site and any discrepancies to be reported immediately before the commencement of work. Drawing to be read in conjunction with all relevant drawings and specifications.

aldrock
architecture • surveying • energy



PROJECT NAME & LOCATION
Clare Cottage, Balderstone, BB2 7LJ
Extension & Internal Reconfiguration

DRAWING TITLE:
Proposed Plans and Elevations

PROJECT NO.	DWG NO.	REV.	DRAWN.	CHECK.
AK29	002	LB	GW	
SCALE: As indicated		@ A1		

UNIT 5 CUNNINGHAM COURT
LIONS DRIVE
SHADSWORTH BUSINESS PARK
BLACKBURN
BB1 2QX
T: +44 (0) 1254 774943
E: INFO@ALDRACK.CO.UK

STATUS:
Planning
DATE:
16/06/20