
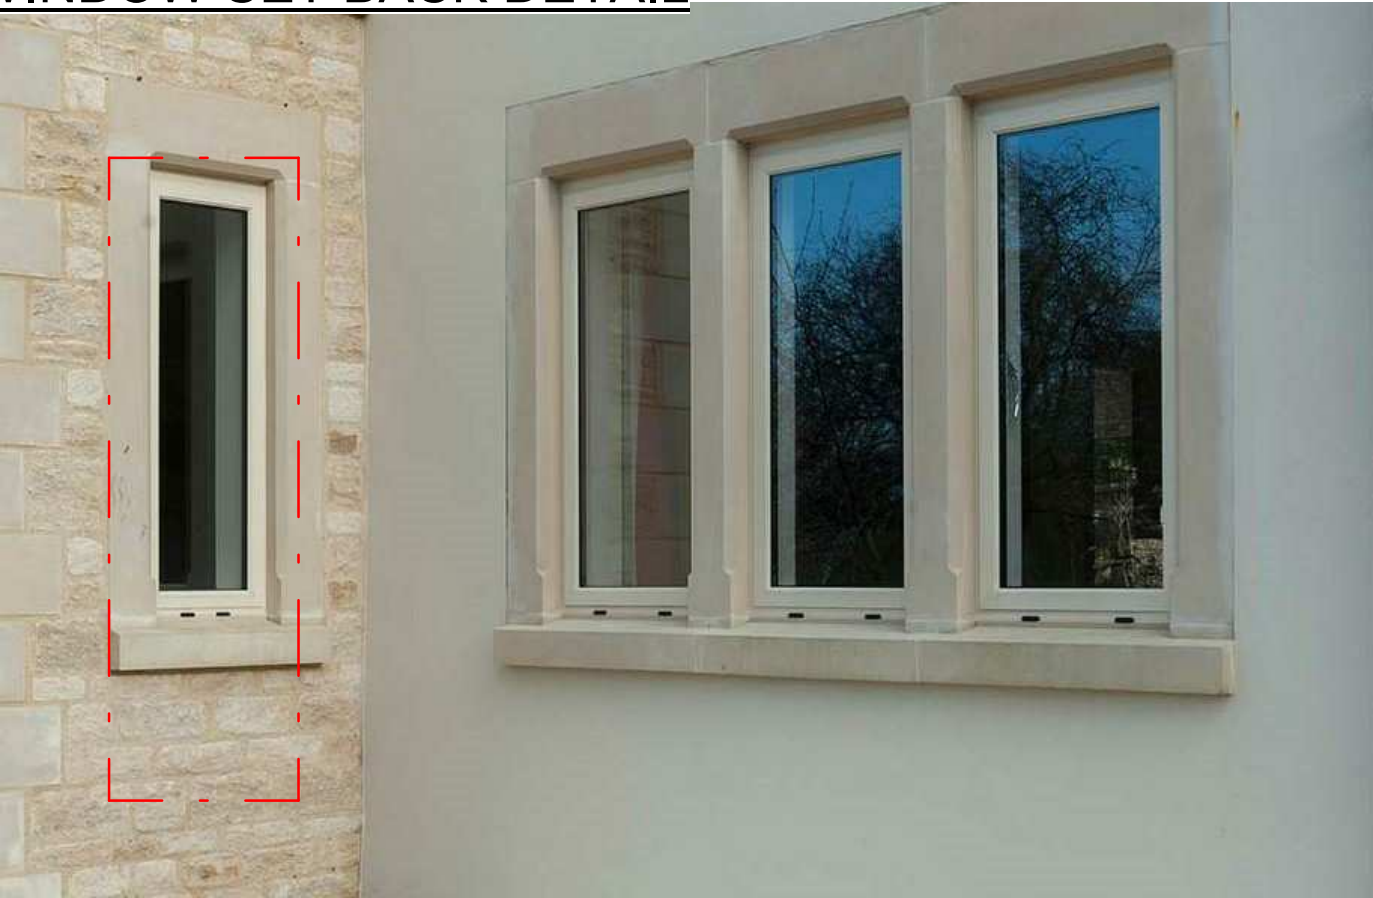


WINDOW SET BACK DETAIL

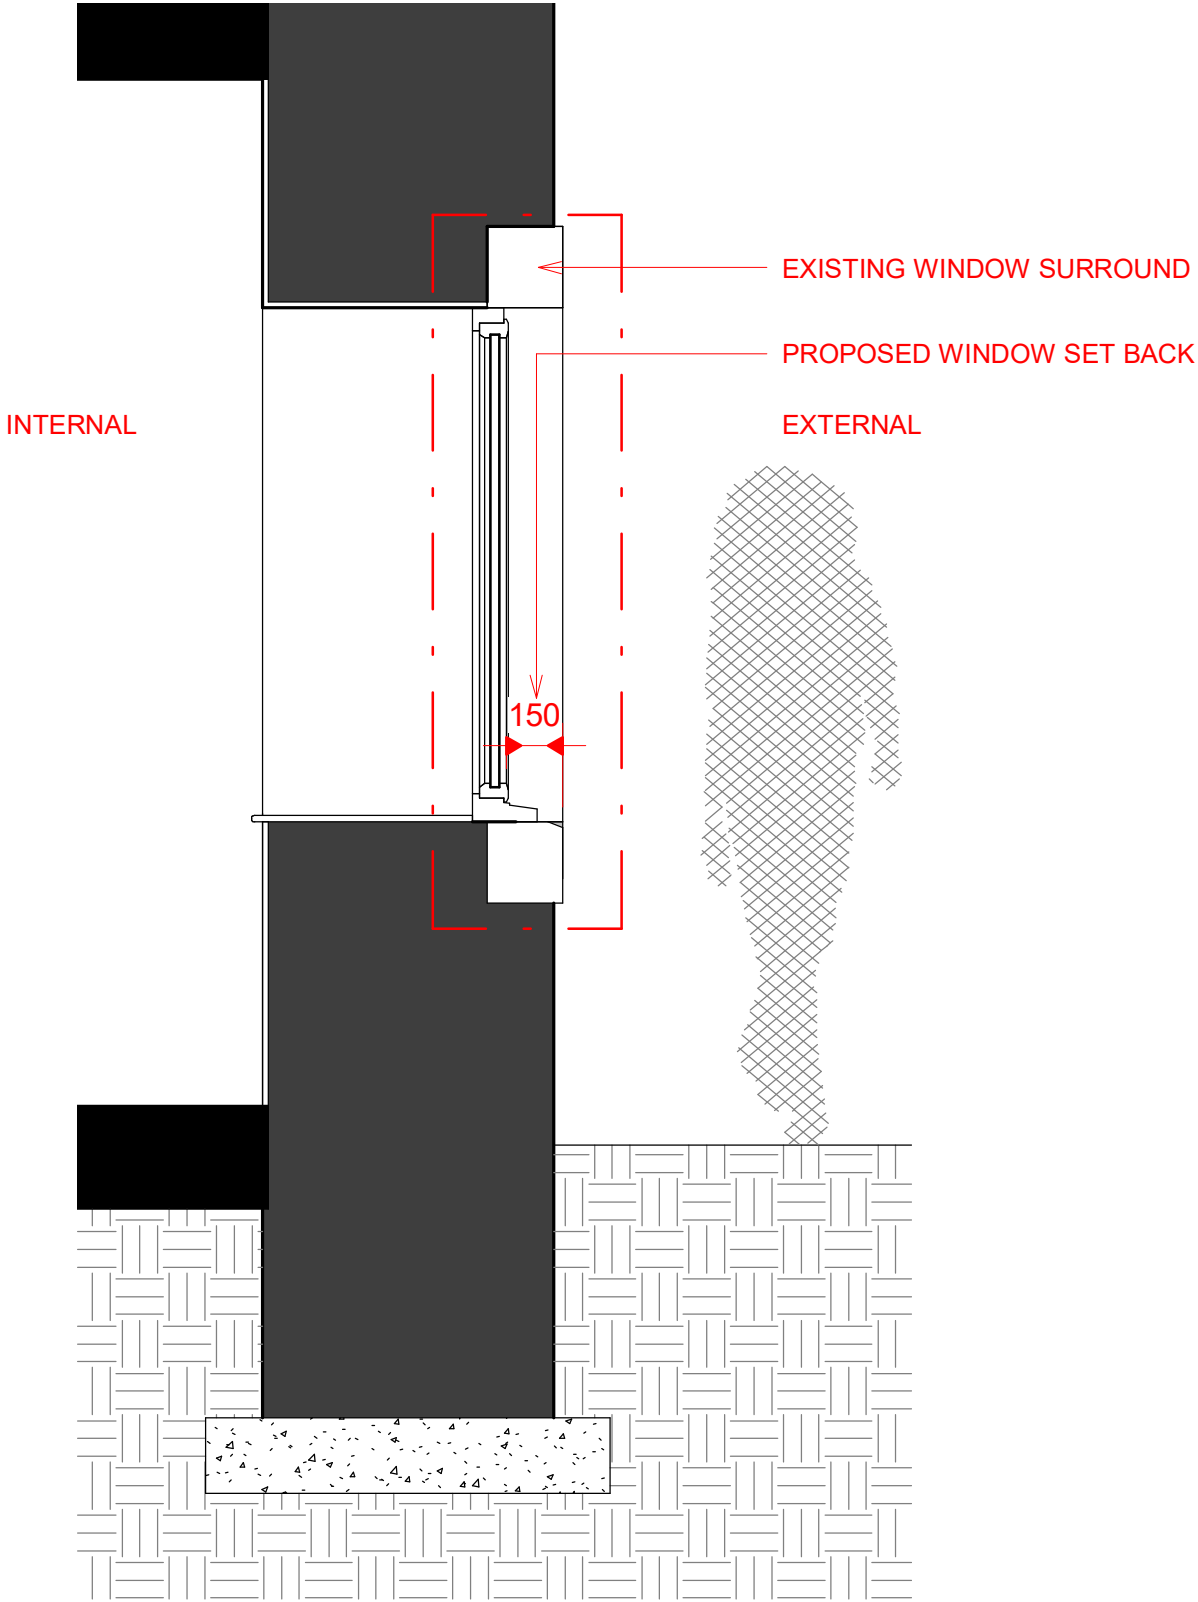


THE PROPOSED WINDOW AND FRONT ELEVATION GLAZING SYSTEM WILL BE ALITHERM 600 -

RAL 090 80 10.

THE WINDOWS WILL BE SET BACK FROM THE WINDOW SURROUND AS SHOWN IN SECTION 1

FOR FURTHER DETAIL REFER TO DETAIL 4B

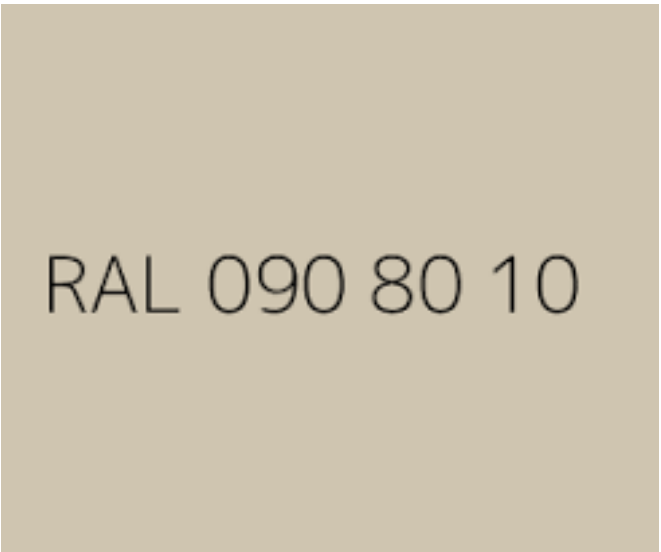

1 SECTION  
1 : 20

|  |     |             |      |                                    |        |                         |                  |                                                                       |  |                   |                |              |     |
|--|-----|-------------|------|------------------------------------|--------|-------------------------|------------------|-----------------------------------------------------------------------|--|-------------------|----------------|--------------|-----|
|  | No. | Description | Date | <div>Peter HitchenArchitects</div> |        |                         |                  | PROJECT                                                               |  | CLIENT            |                |              |     |
|  |     |             |      |                                    |        |                         |                  | EXTENSION & ALTERATIONS TO BEECHWOOD BARN, SAWLEY, CLITHEROE, BB7 4LH |  | MR & MRS KILBRIDE |                |              |     |
|  |     |             |      | CODE                               | STATUS | SUITABILITY DESCRIPTION | PURPOSE OF ISSUE | SHEET                                                                 |  | Date              | Project number | Scale (@ A3) |     |
|  |     |             |      |                                    |        |                         |                  | WINDOW DETAIL                                                         |  | 14/07/2020        | PHA/359        | 1 : 20       |     |
|  |     |             |      |                                    |        |                         |                  |                                                                       |  | Drawn by          | DRWAING NUMBER |              | REV |
|  |     |             |      |                                    |        |                         |                  |                                                                       |  | RH                | A501           |              |     |
|  |     |             |      |                                    |        |                         |                  |                                                                       |  | Checked by        |                |              |     |
|  |     |             |      |                                    |        |                         |                  |                                                                       |  | PH                |                |              |     |