



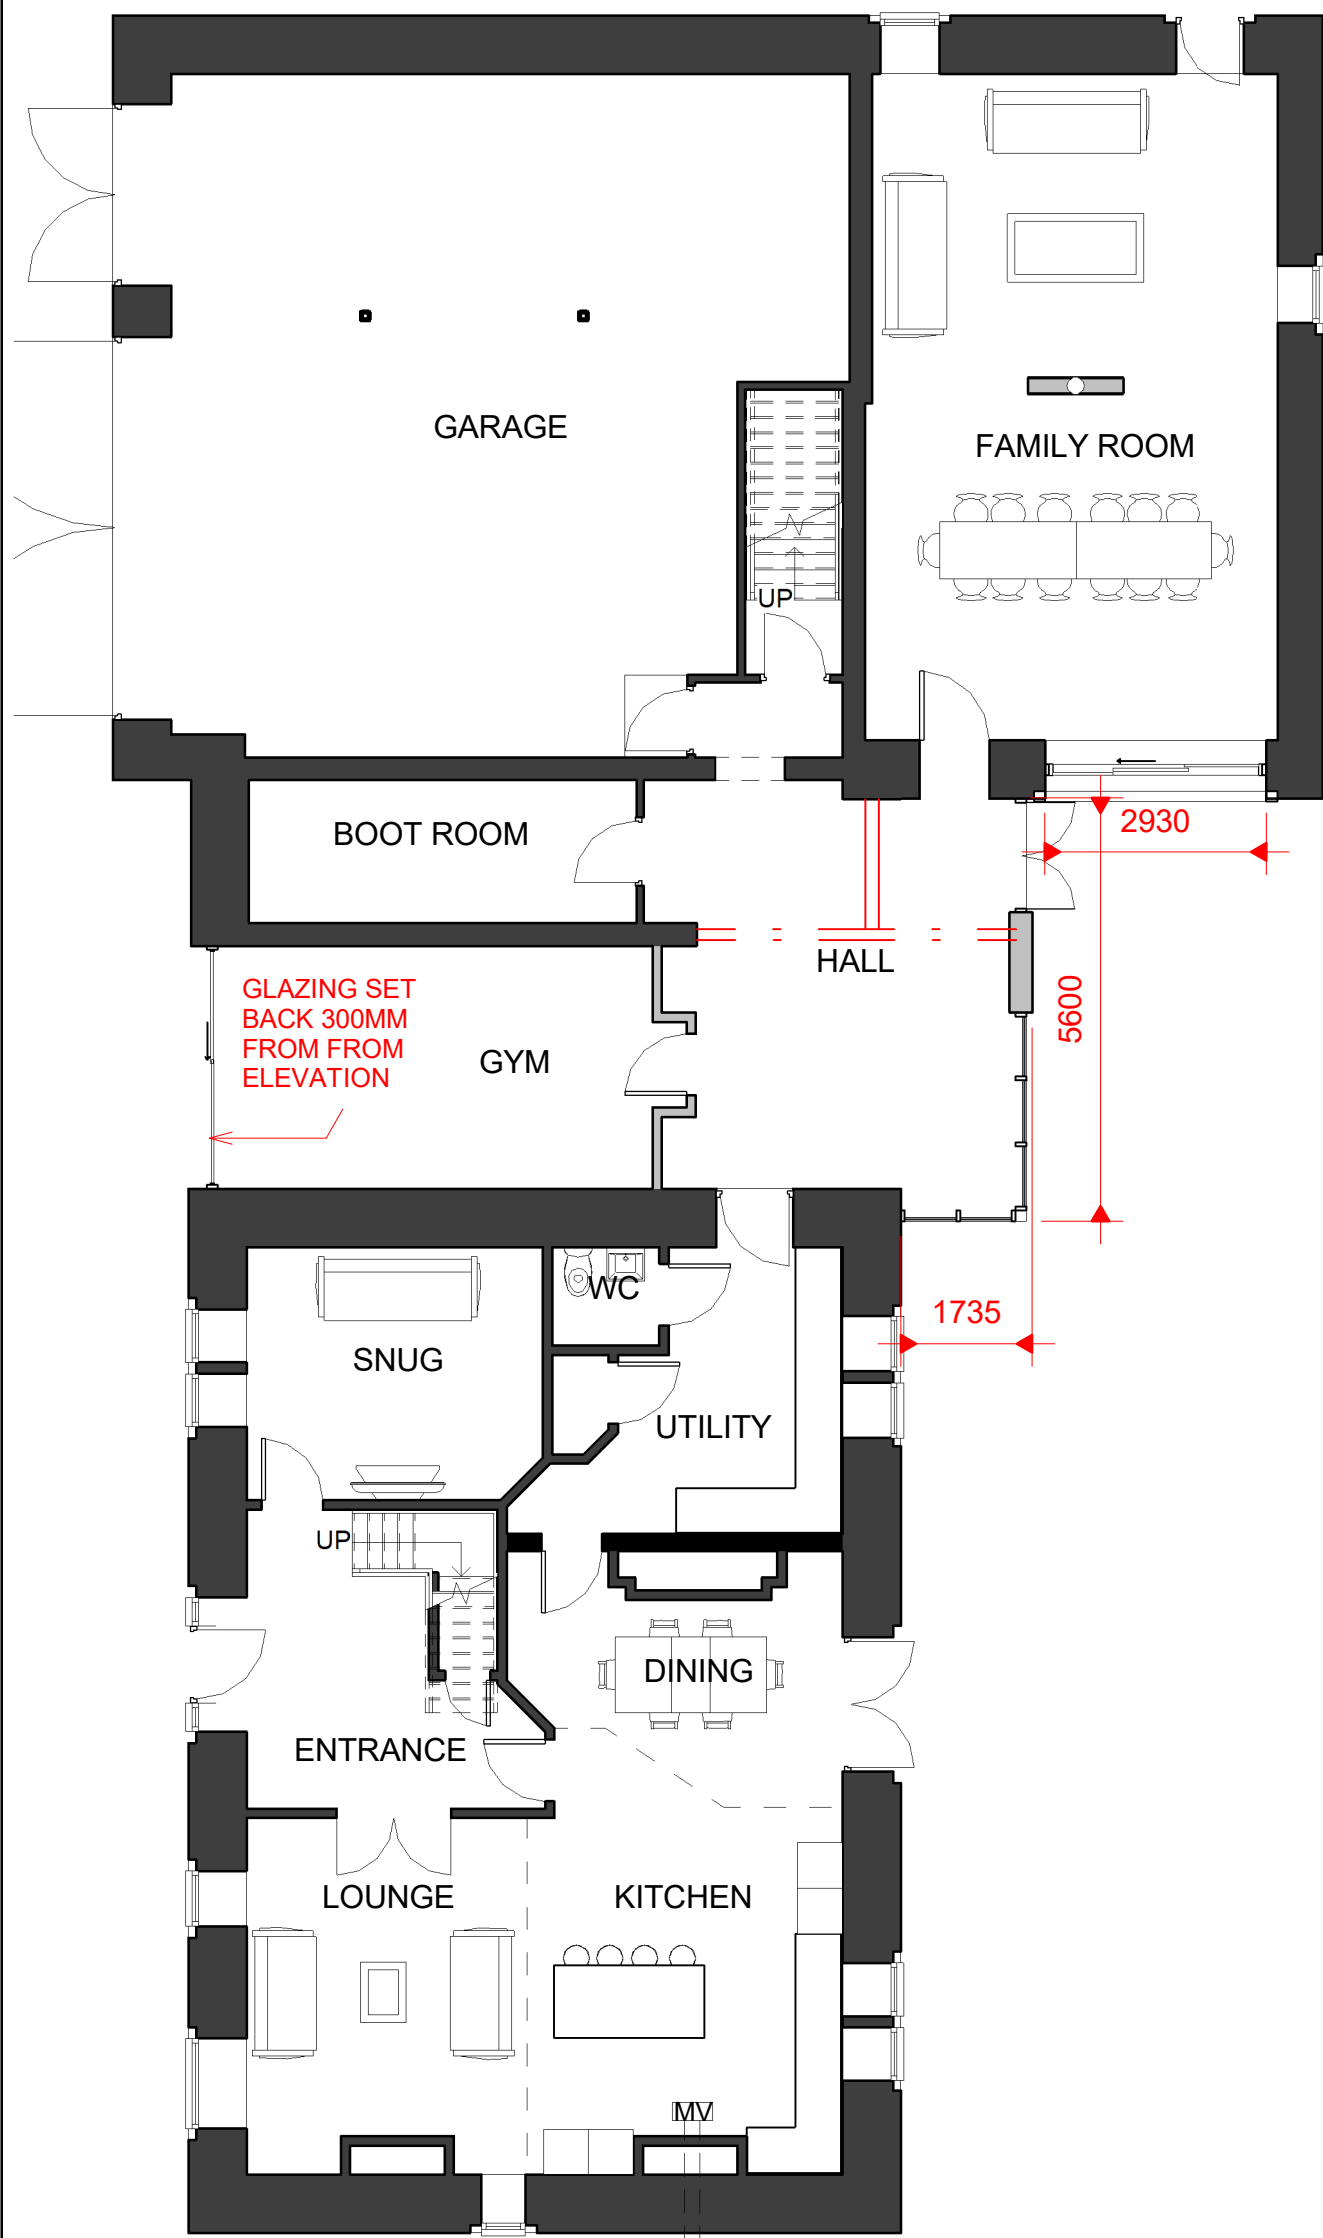

1 0 PROPOSED GROUND FLOOR
1 : 100

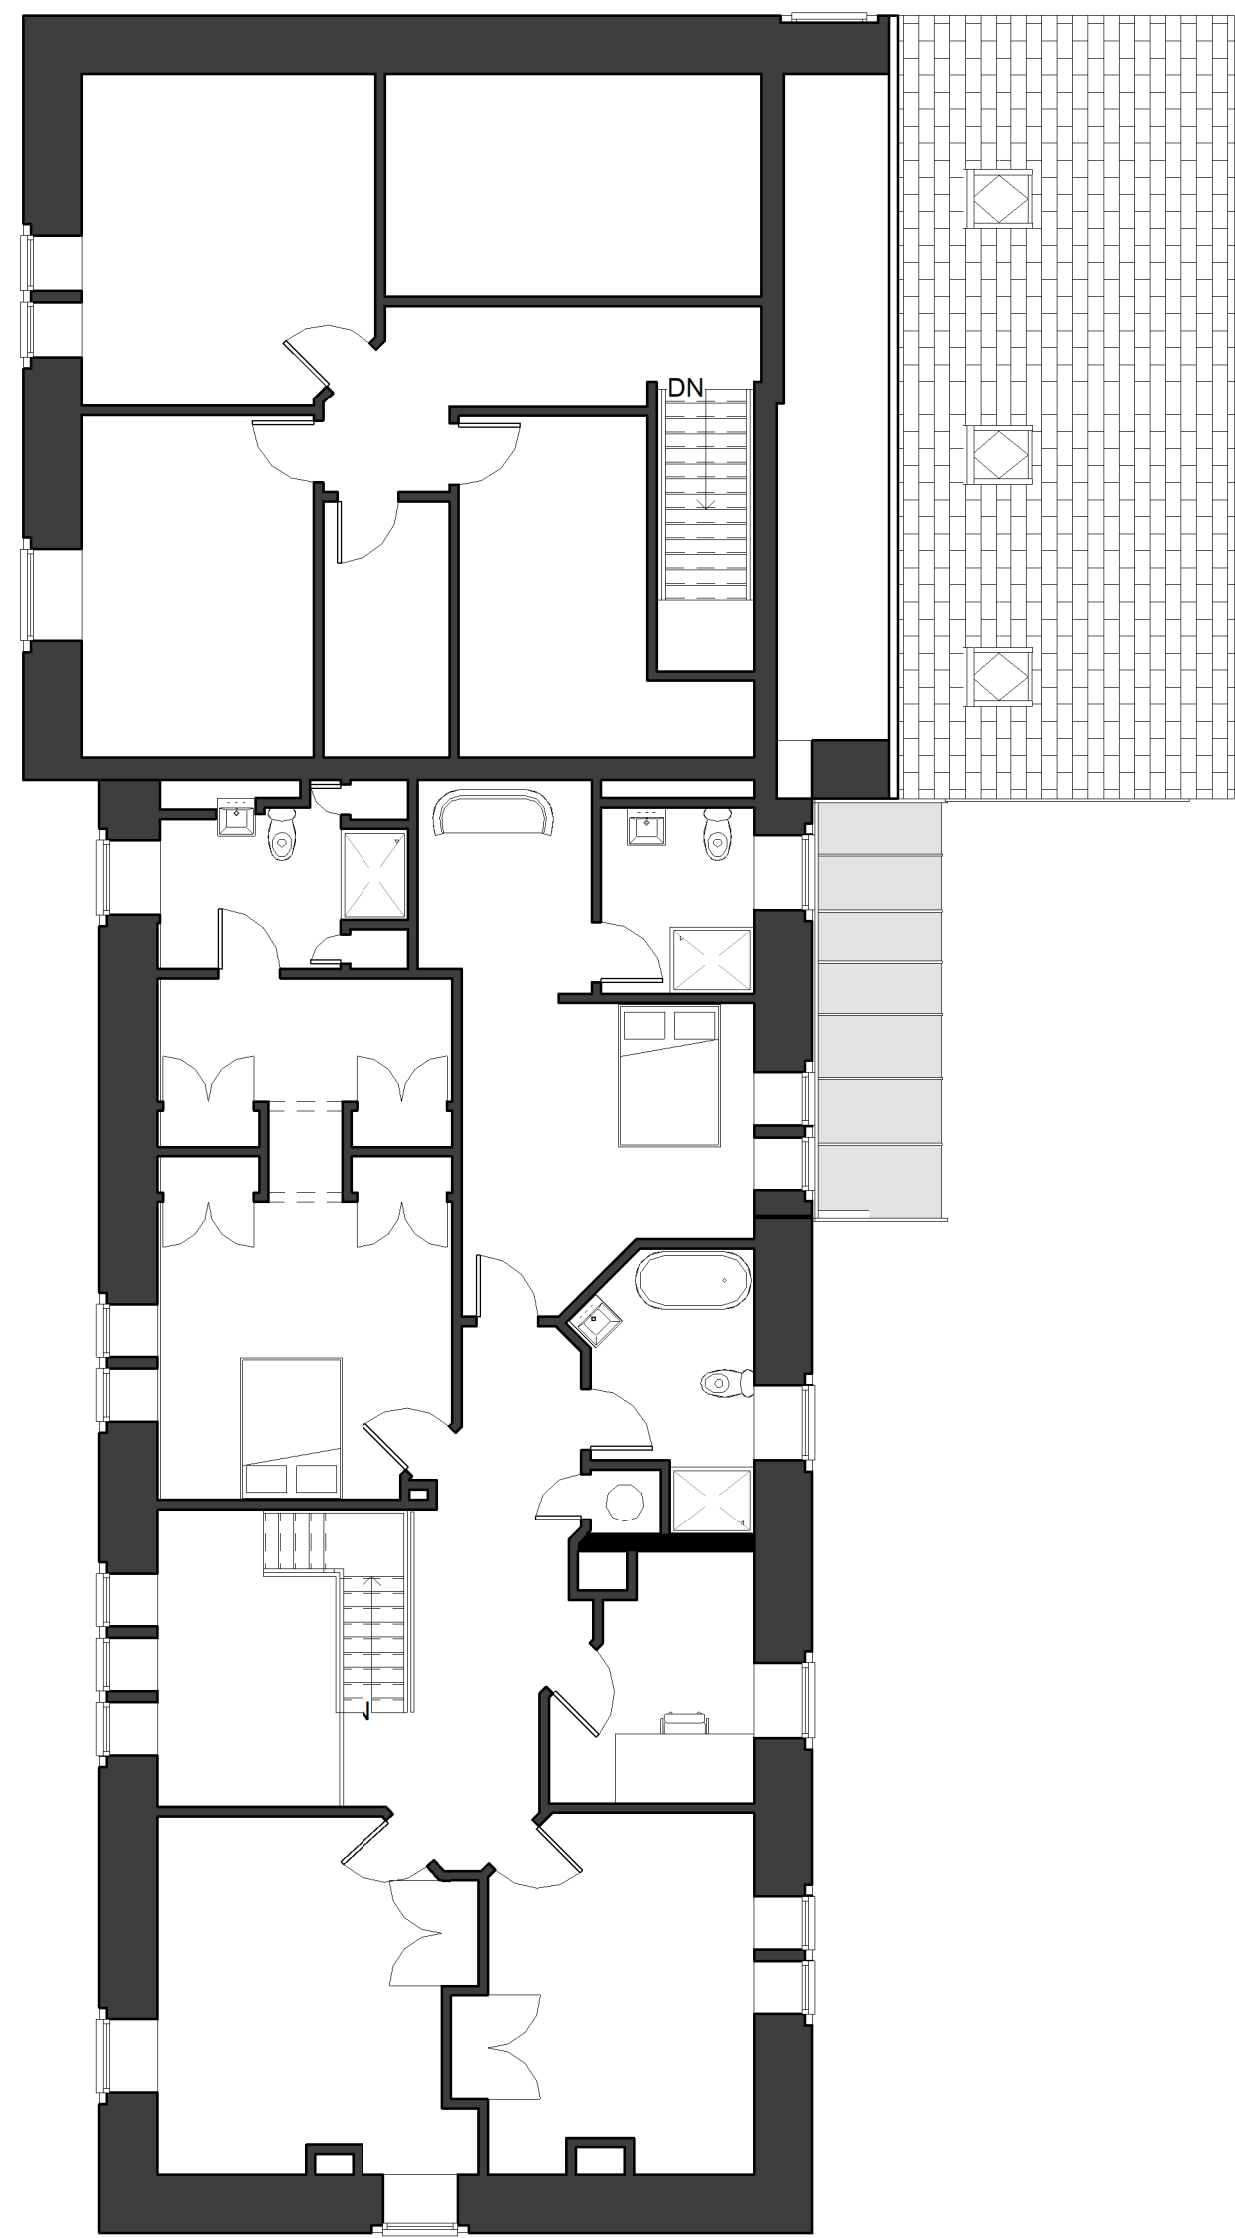


2 1 PROPOSED FIRST FLOOR
1 : 100




7 3D View 1




8 3D View 2

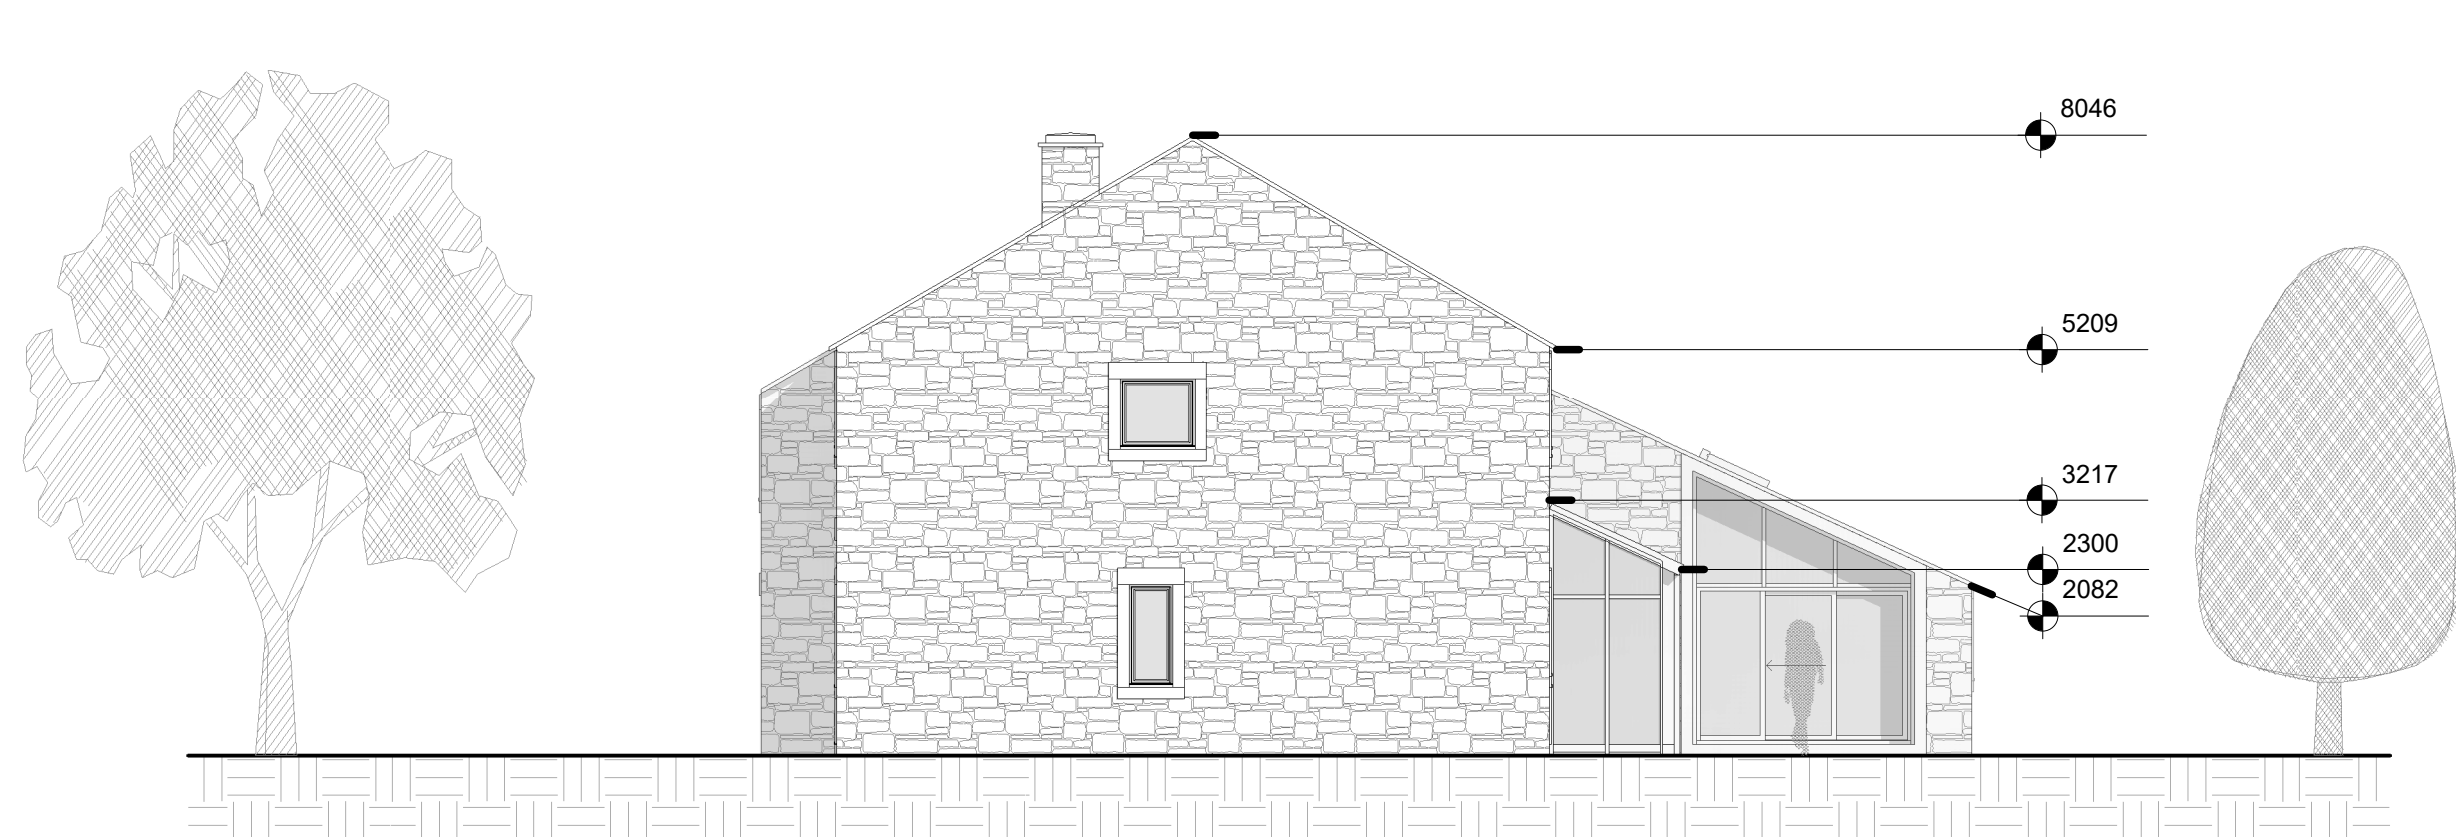


4 PROPOSED SOUTH EAST
1 : 100

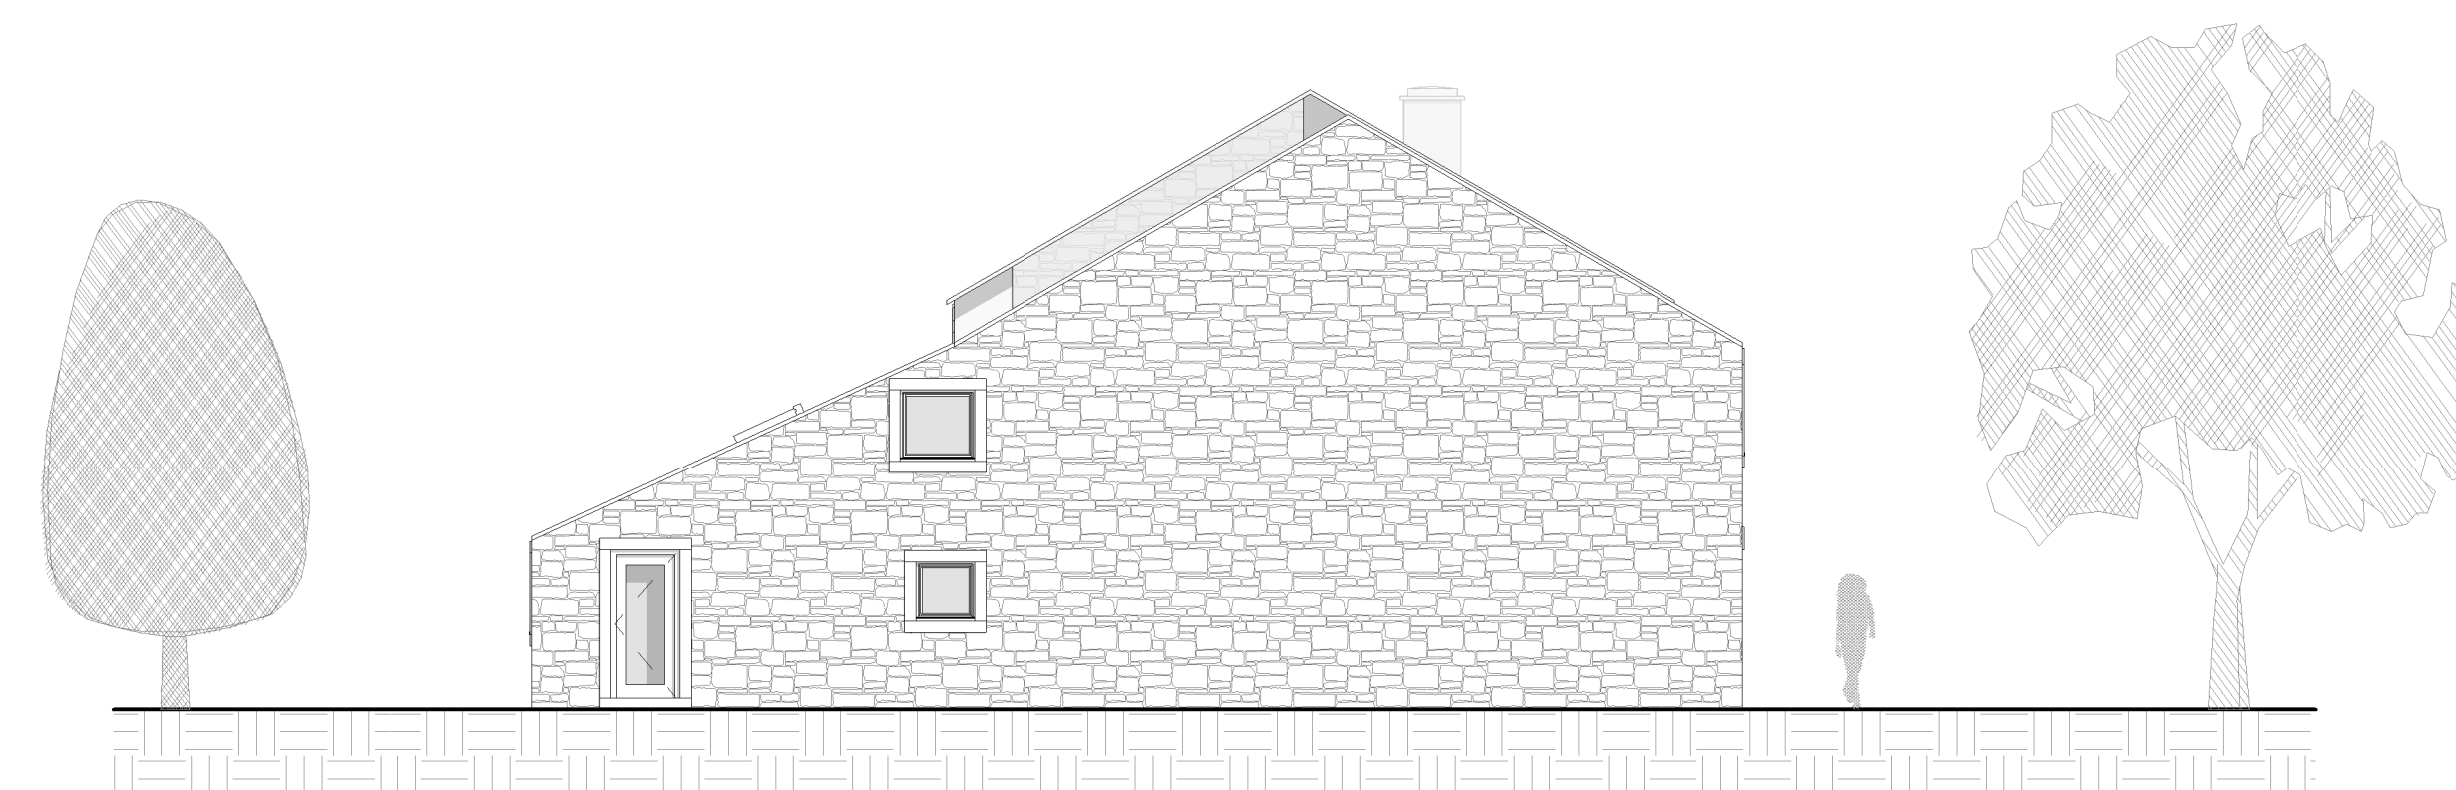

6 PROPOSED NORTH WEST
1 : 100

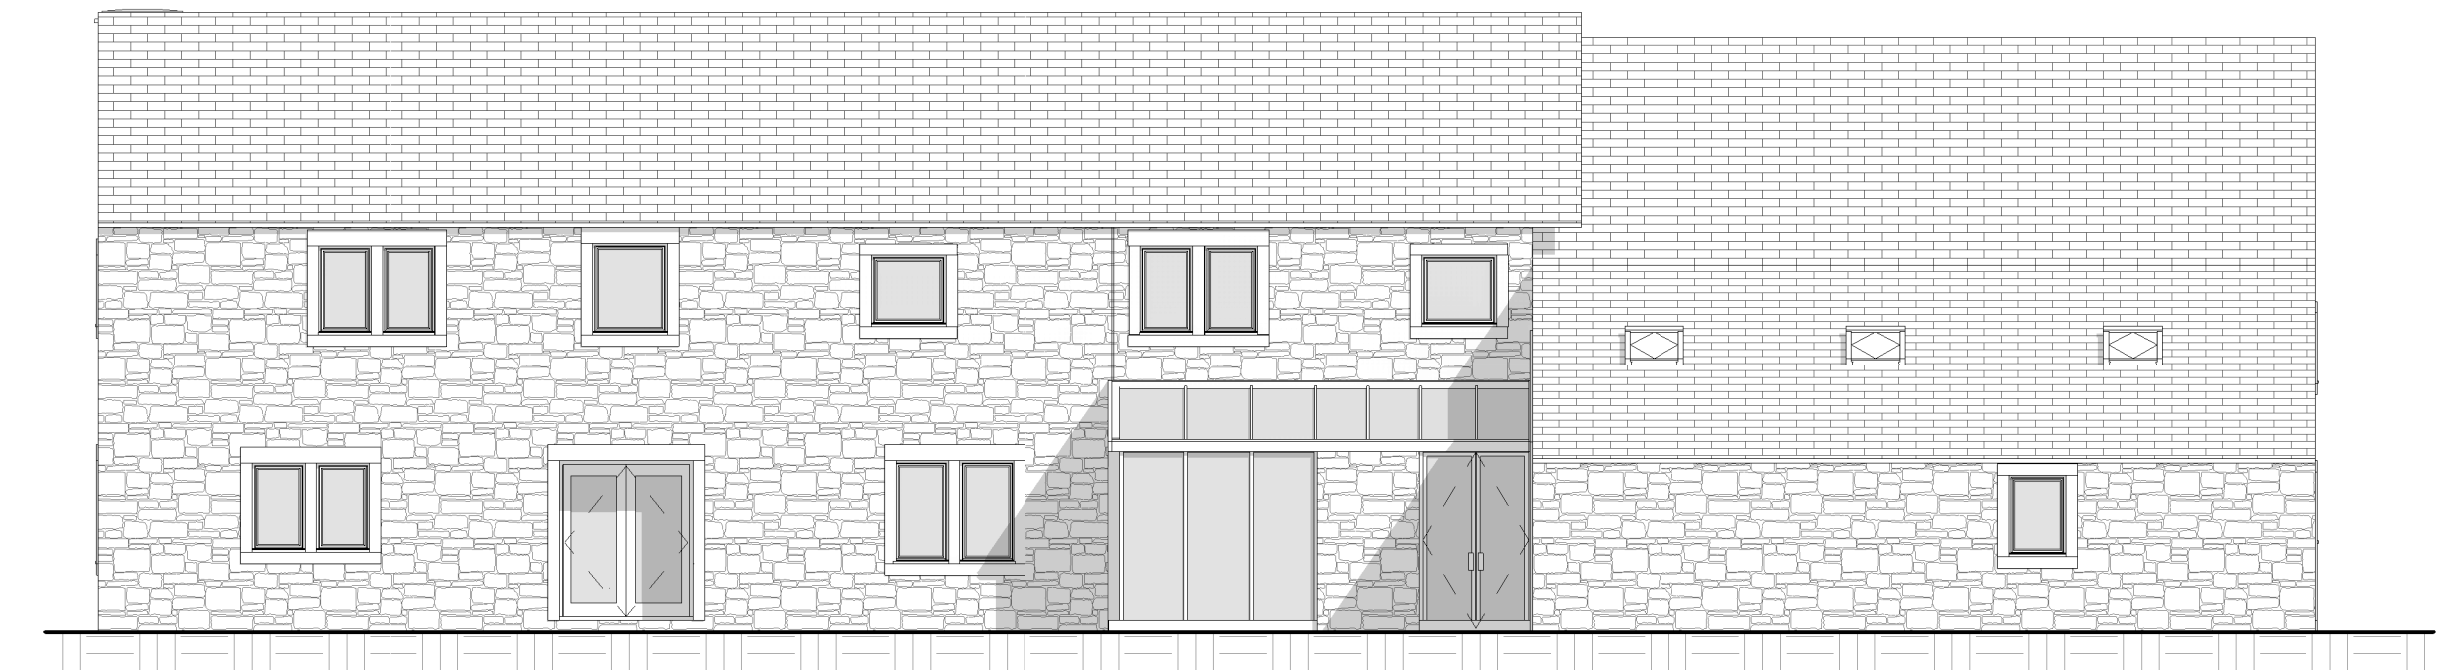

5 PROPOSED NORTH EAST
1 : 100

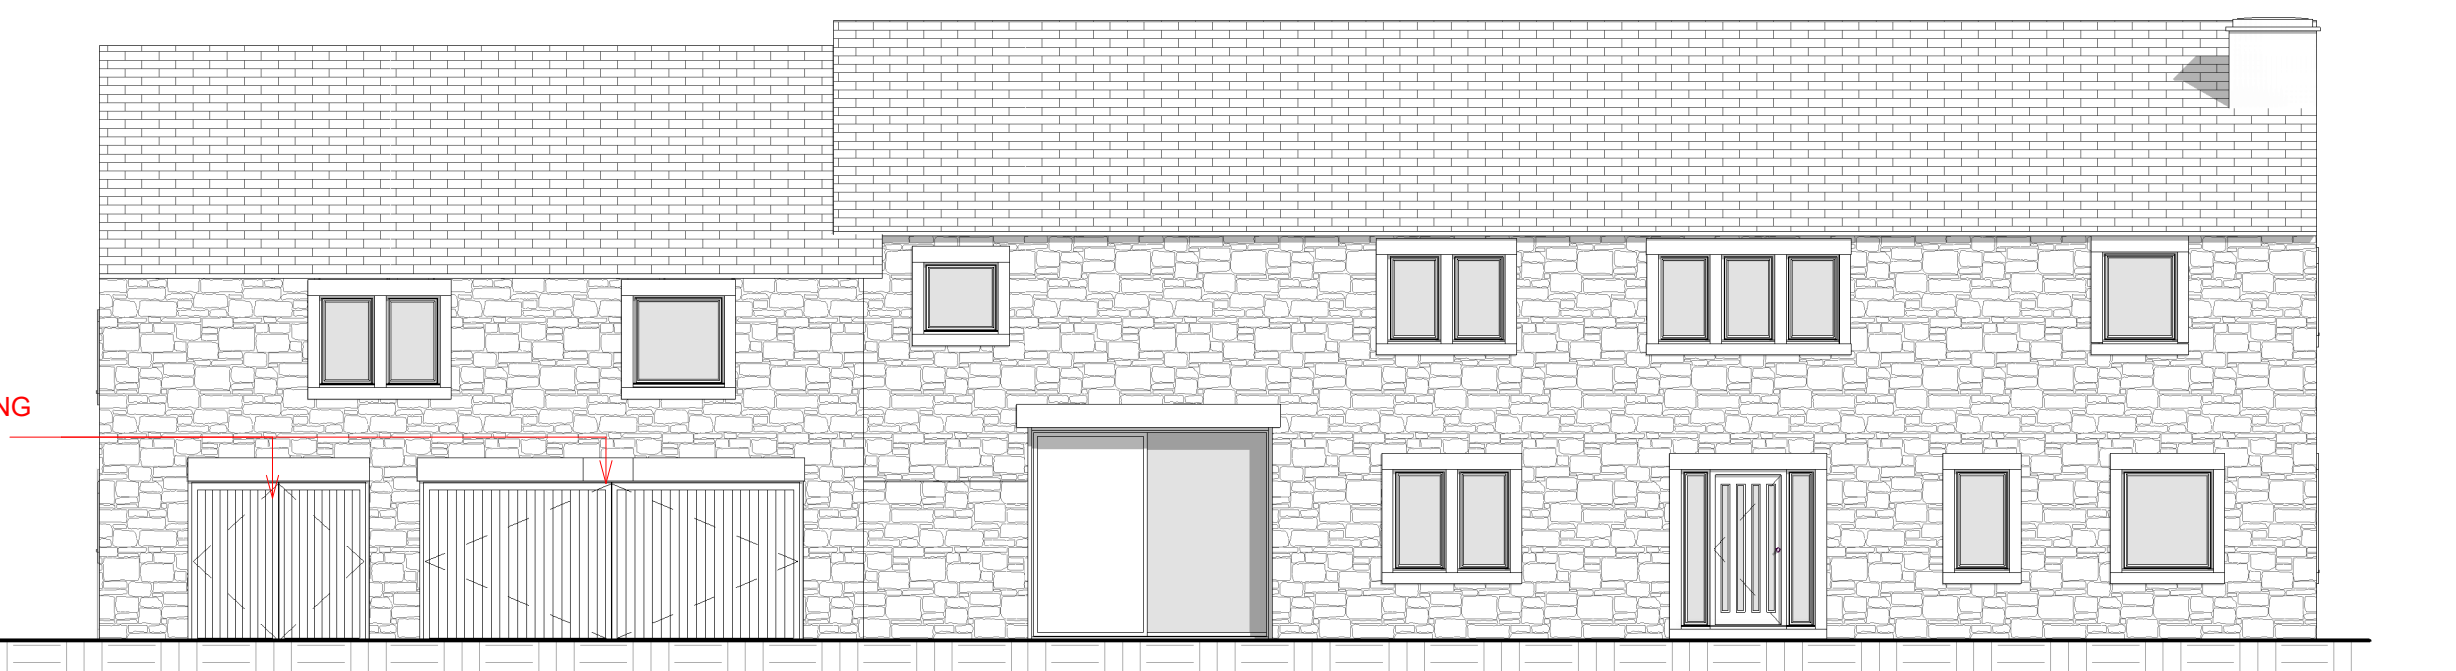

3 PROPOSED SOUTH WEST
1 : 100

Peter Hitchen
Architects

Marathon House
The Sidings Business Park
Whalley, BB7 9SE

01254 823 855

www.peterhitchenarchitects.co.uk

NOTES:

PROPOSAL FOR A SINGLE STORY EXTENSION TO THE REAR OF BEECHWOOD BARN, ALONG WITH ALTERATIONS TO THE PRINCIPLE ELEVATION AND INTERNAL ALTERATIONS.

MATERIALITY:

WALLS:
NEW WALLS TO BE CONSTRUCTED OF NATURAL RANDOM STONE WALLING & GLAZING.

ROOF:
ROOF TO BE NATURAL BLUE SLATE TO MATCH EXISTING.

WINDOWS & DOORS:
EXISTING WINDOWS TO BE REPLACED BY ALUMINUM.
PROPOSED GALZED WALLING TO FAMILY ROOM TO BE ALUMINUM WITH SLIDING DOORS.
PROPOSED EXTERNAL GLAZED DOORS TO THE GYM TO BE SLIDING WITH MINIMAL ALUMINIUM FRAMING.

No.	Description	Date
A	PLANNING ISSUE	12/11/2019
B	AMENDED FRONT ELEVATION	03/02/2020

CLIENT:

MR & MRS KILBRIDE

PROJECT:

EXTENSION & ALTERATIONS
TO BEECHWOOD BARN,
SAWLEY, CLITHEROE, BB7
4LH

SHEET:

PROPOSED PLANS &
ELEVATIONS

Project number PHA/359

Date 03/02/2020

Drawn by RH

Checked by PH

A202

Scale 1 : 100

Sheet size A1