



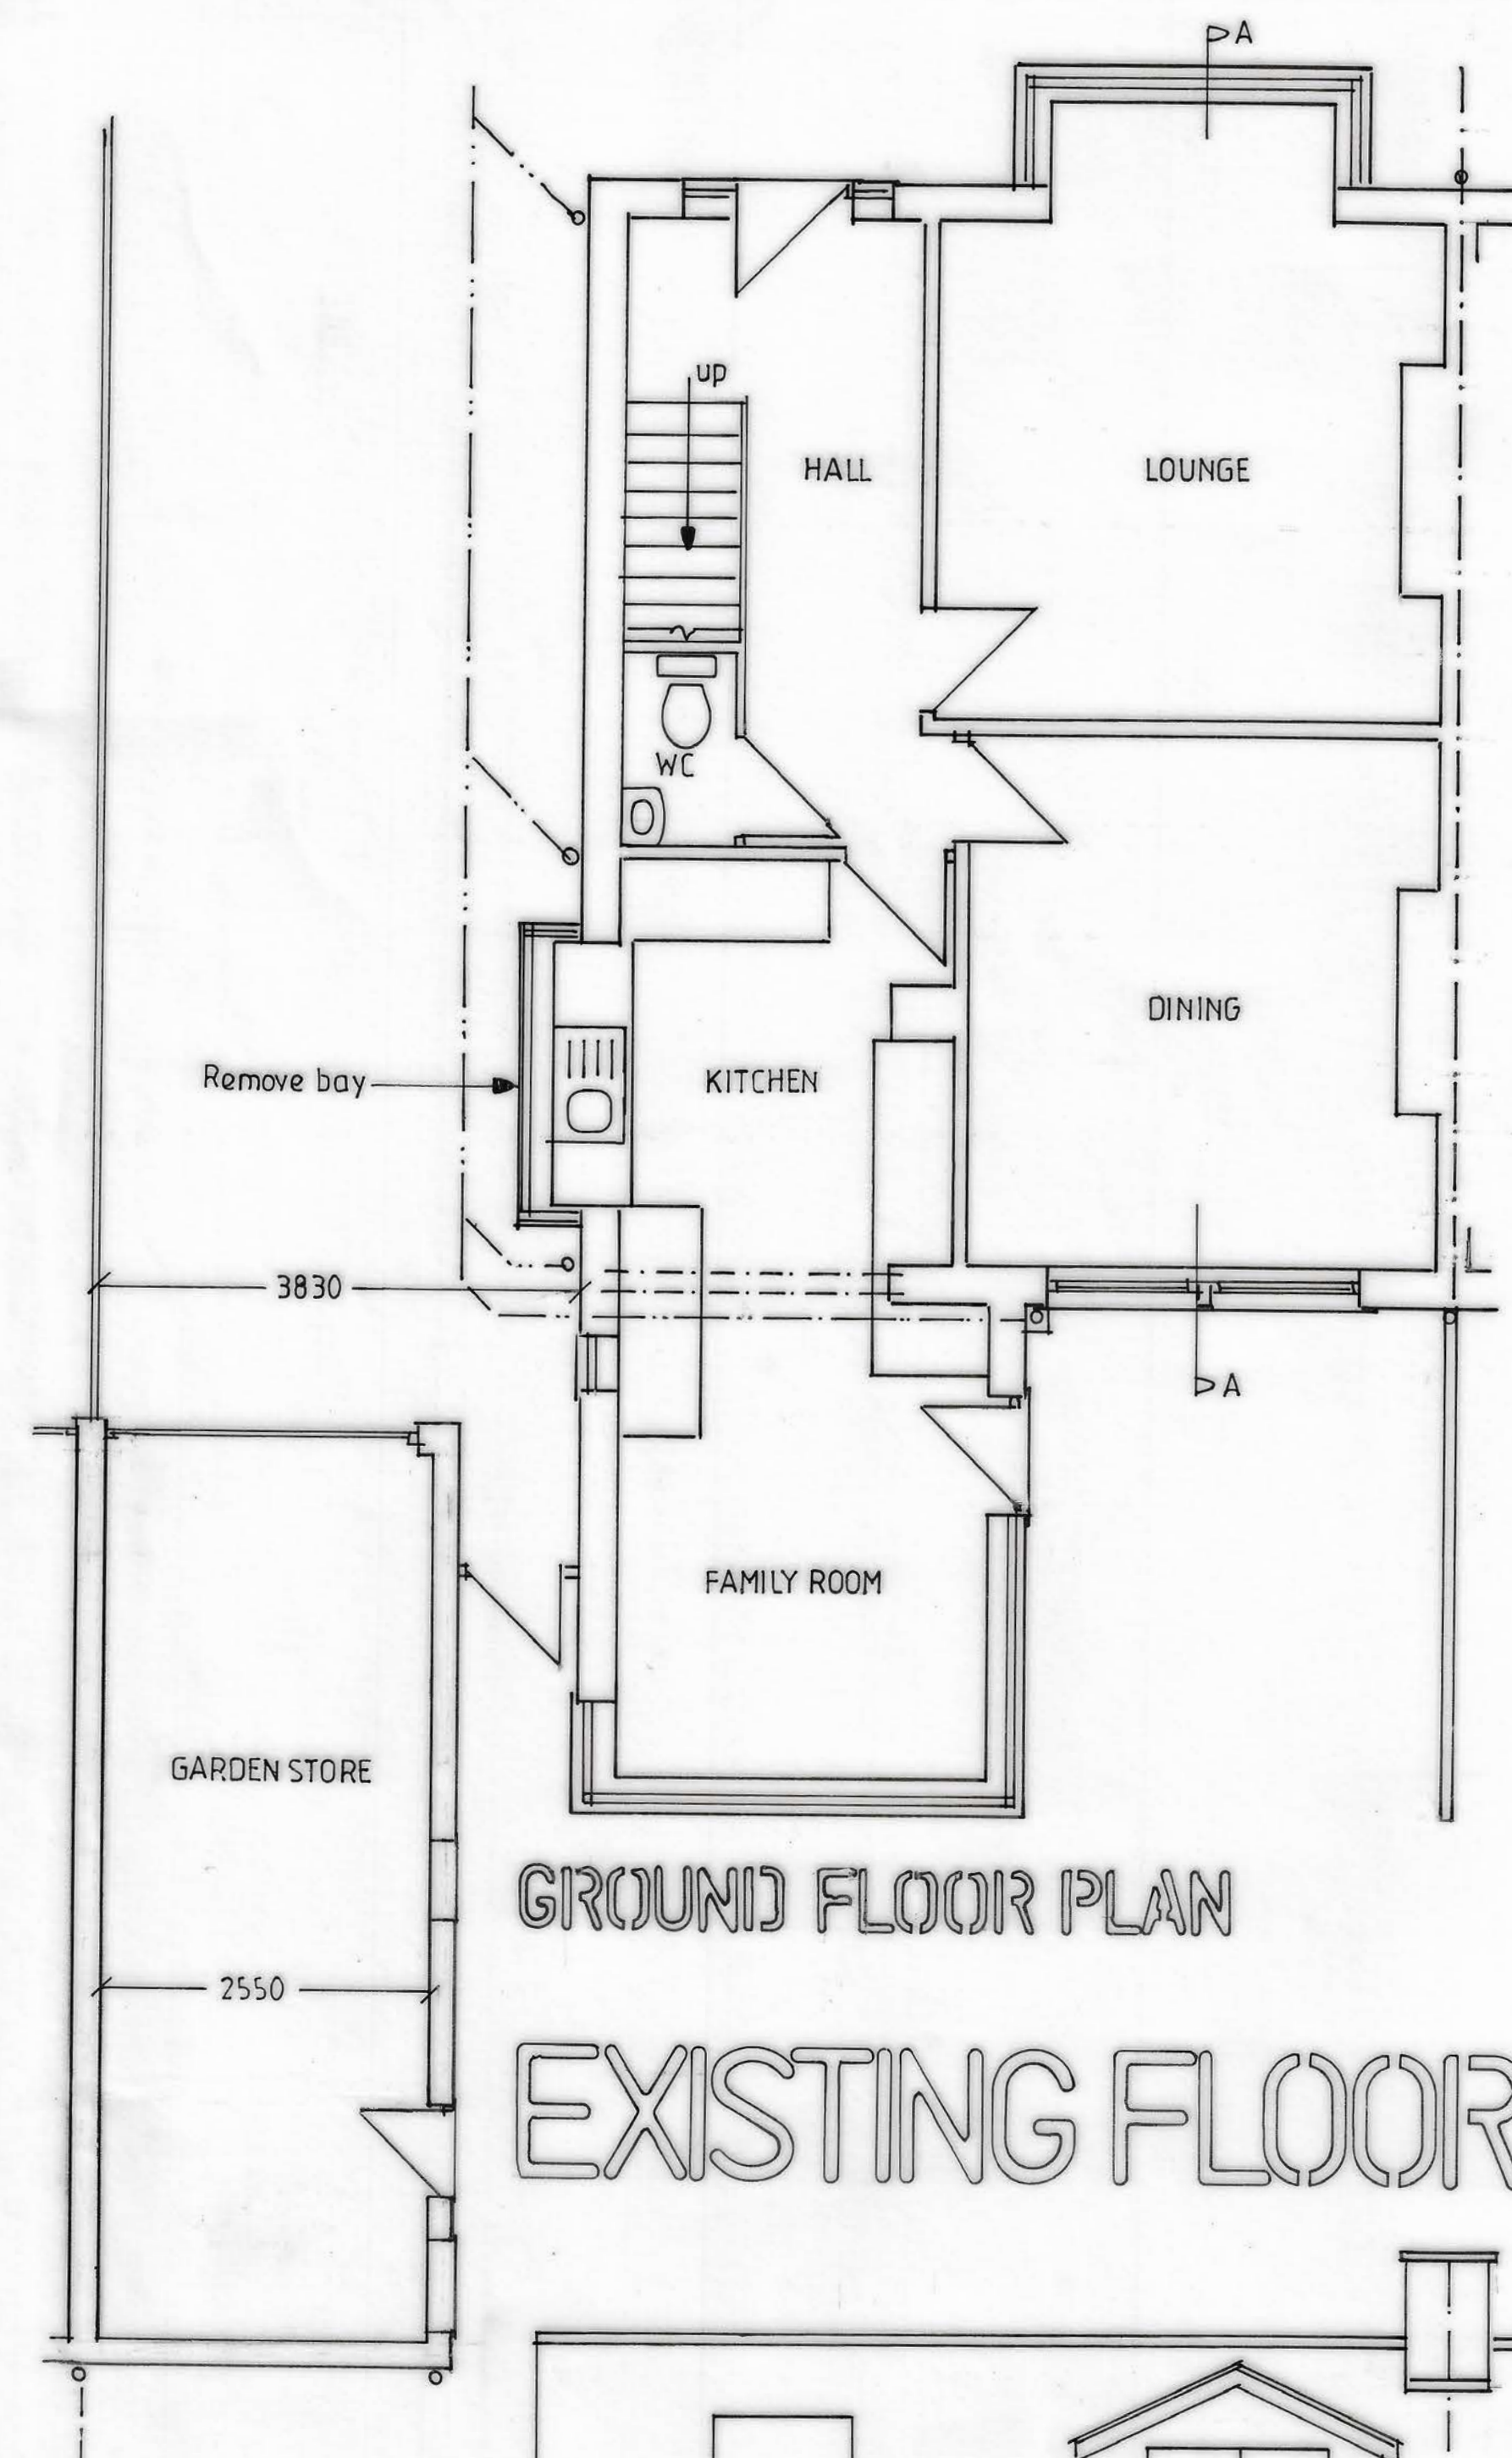


GROUND FLOOR PLAN

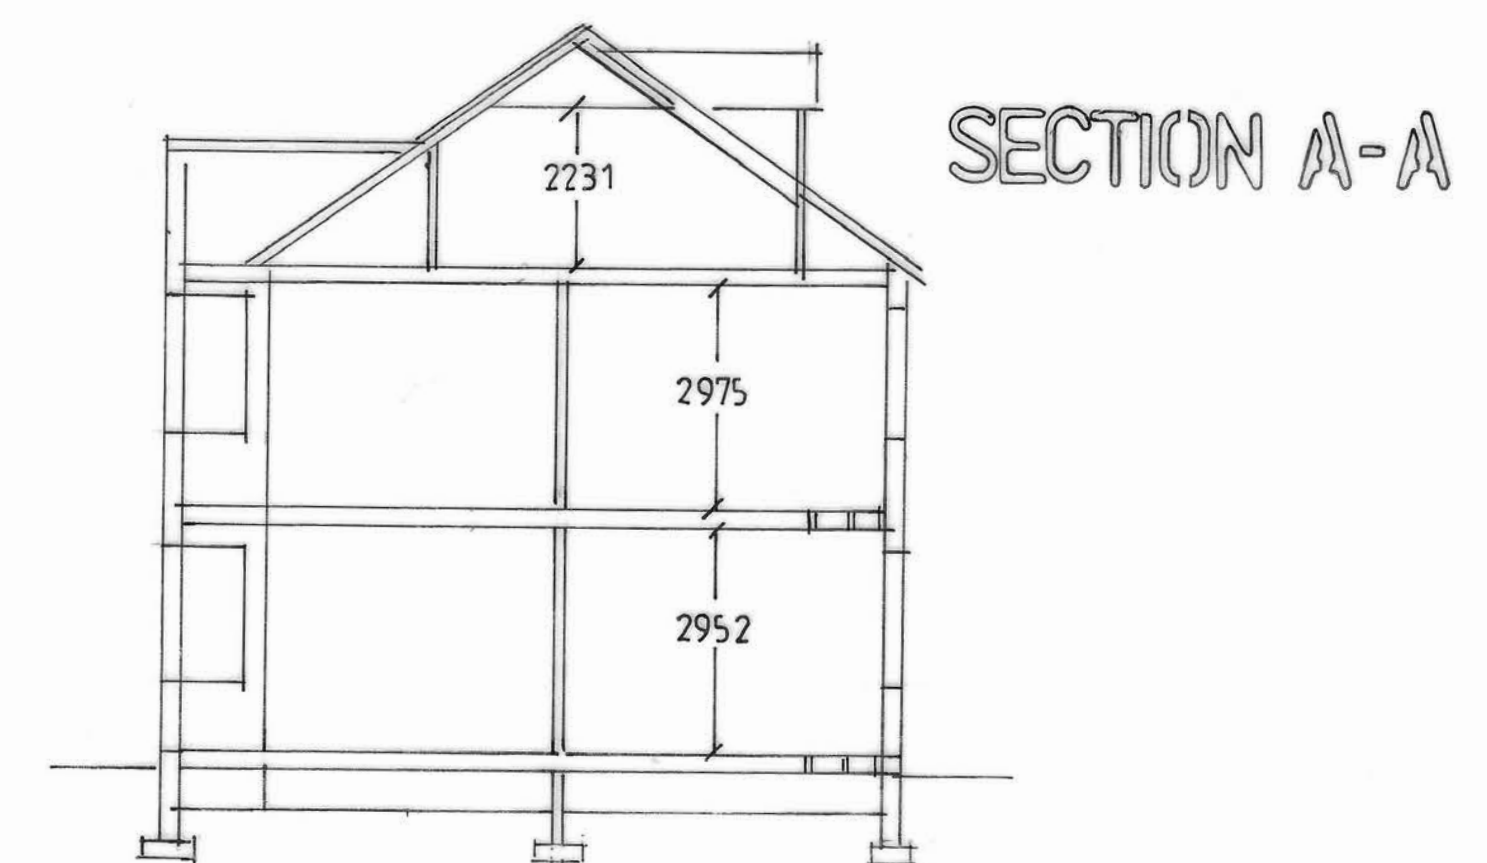


SIDE ELEVATION



GARAGE SIDE ELEVATION

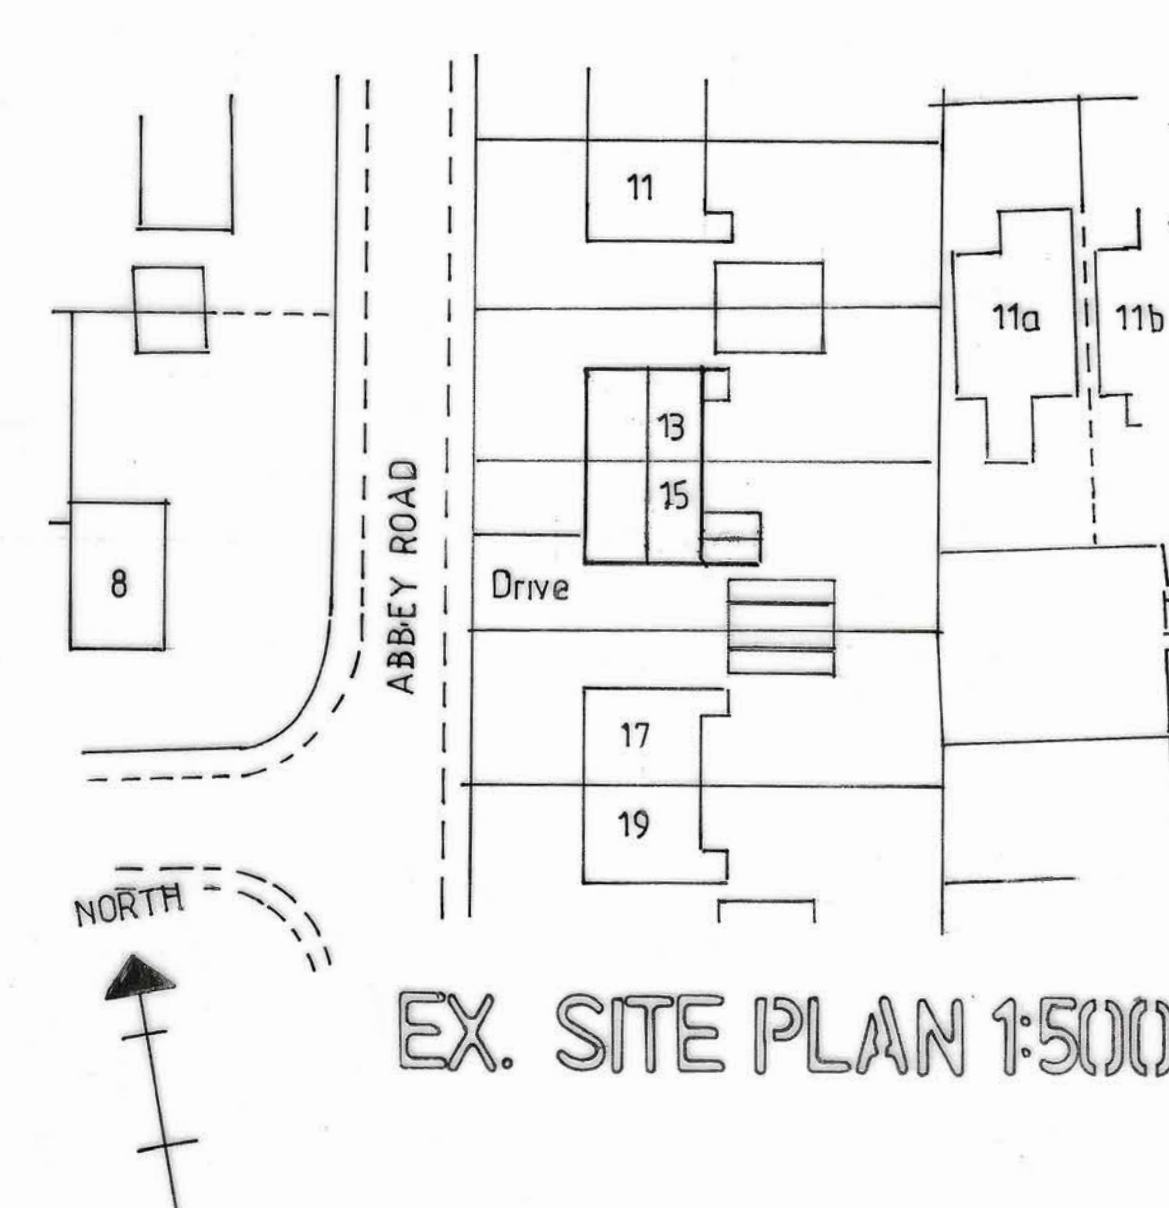

EX. SITE PLAN 1:500

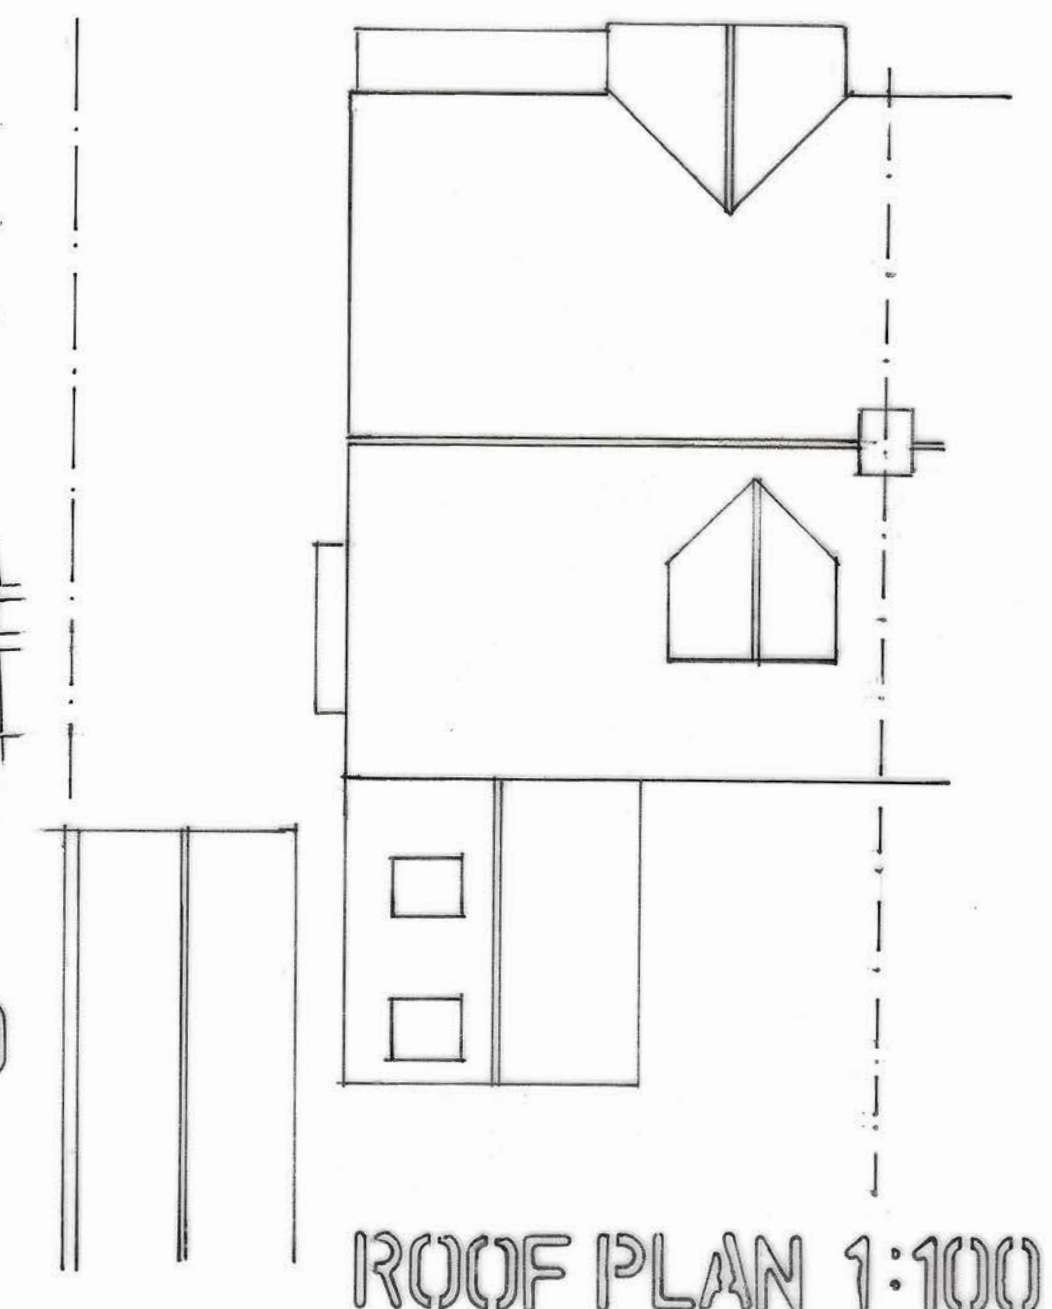


ROOF PLAN 1:100



REAR ELEVATION



FRONT ELEVATION

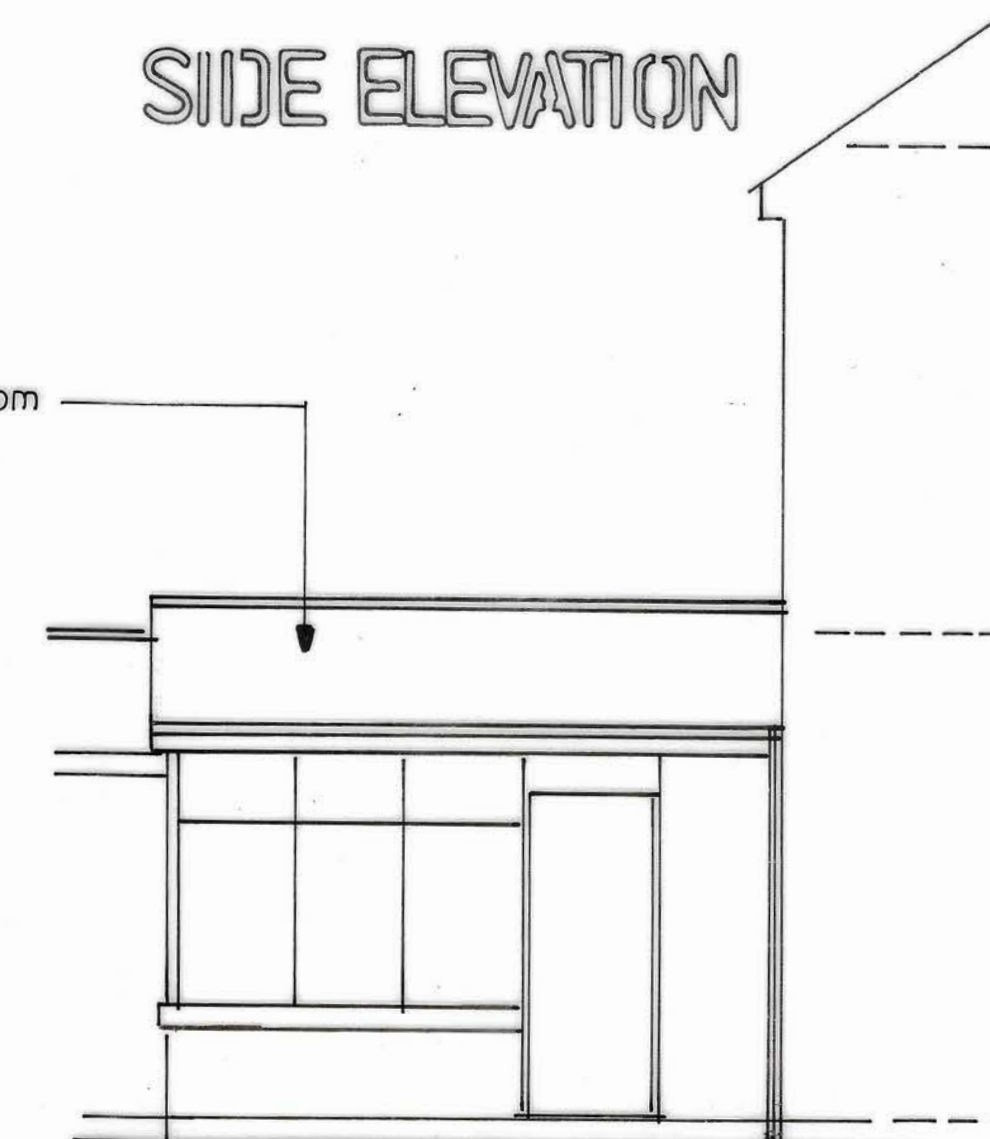

SIDE ELEVATION

**PROPOSED SINGLE
STOREY EXTENSION
TO SIDE AND REAR**

FOR MR & MRS W DAVIES
AT 15 ABBEY ROAD
WHALLEY
BB7 9RP

ADRIAN HUGHES
ARCHITECTURAL SERVICES

SCALE 1:50 1:100

DATE JULY 2020

DRAWING NO.

1/14/2020