




Existing Front Elevation

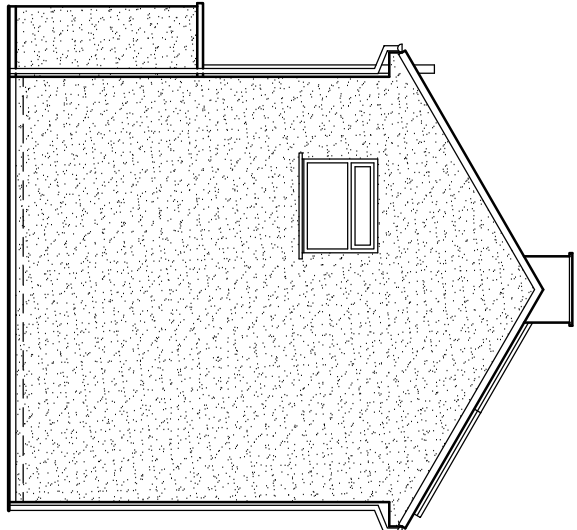


Existing Side Elevation

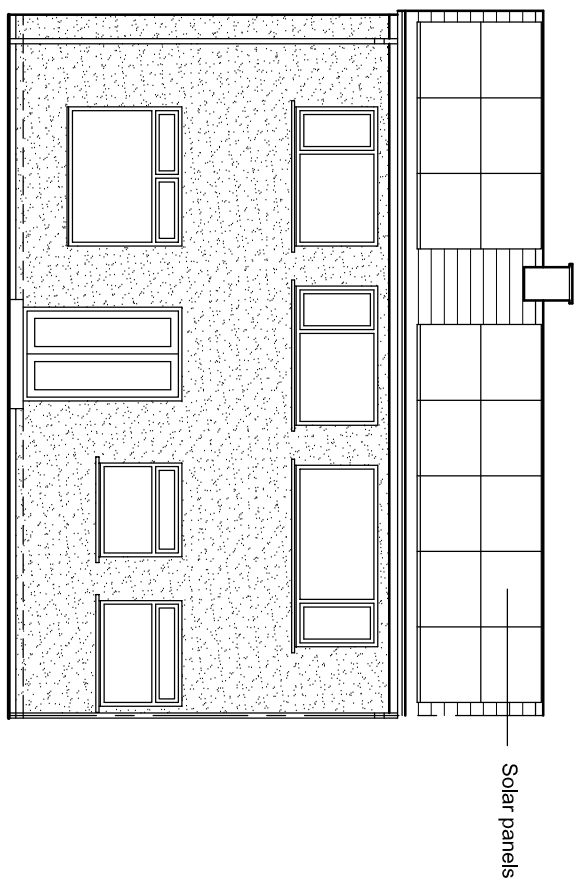


Existing Rear Elevation

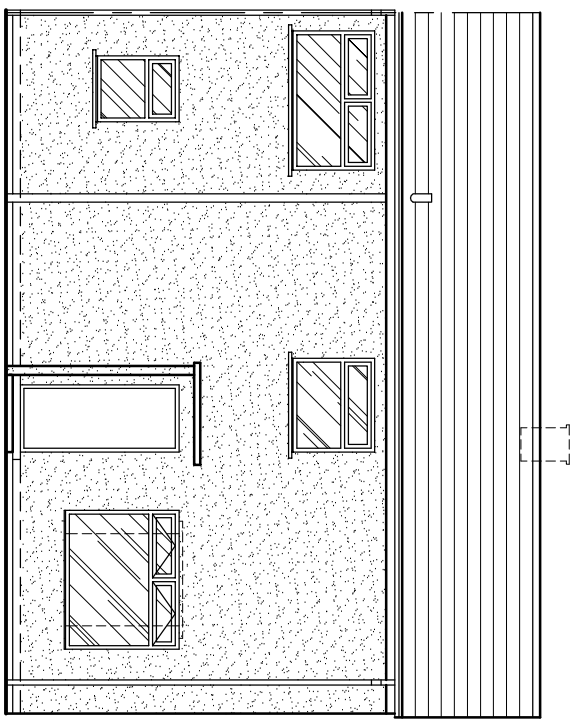


Proposed Front Elevation

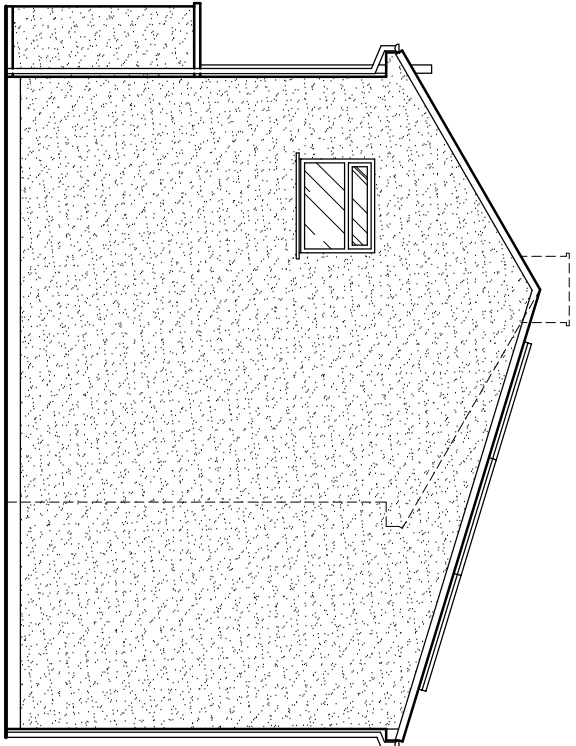


Proposed Side Elevation

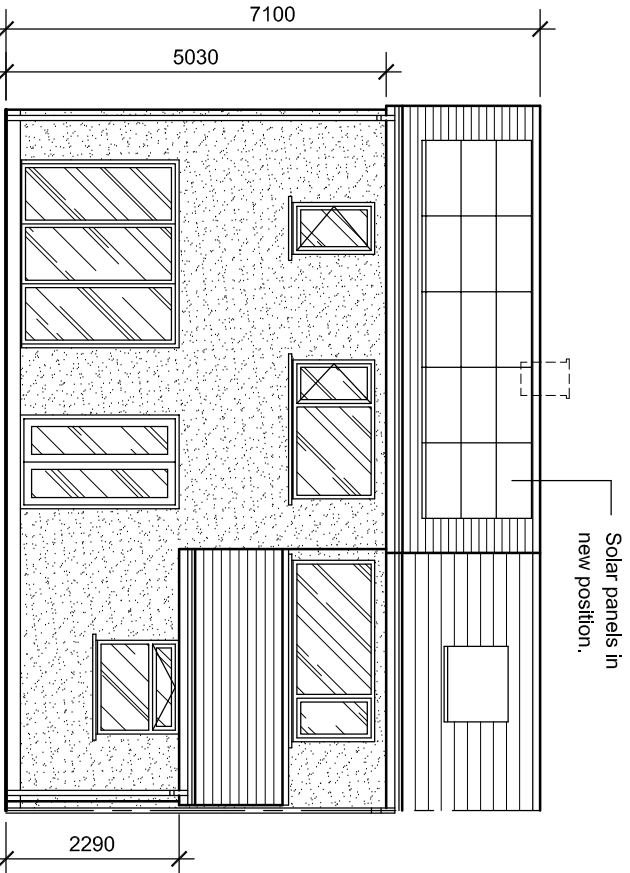


Proposed Rear Elevation

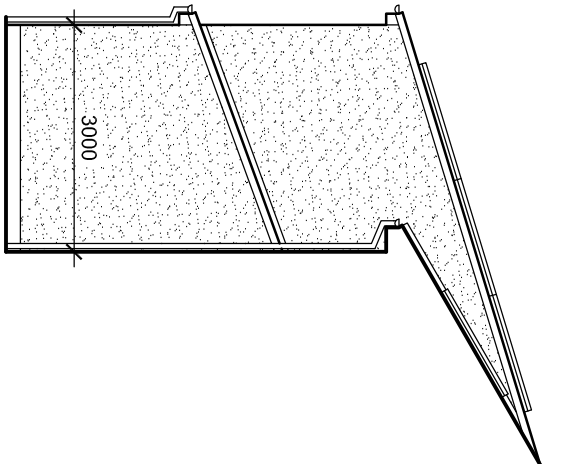


Proposed Side Elevation

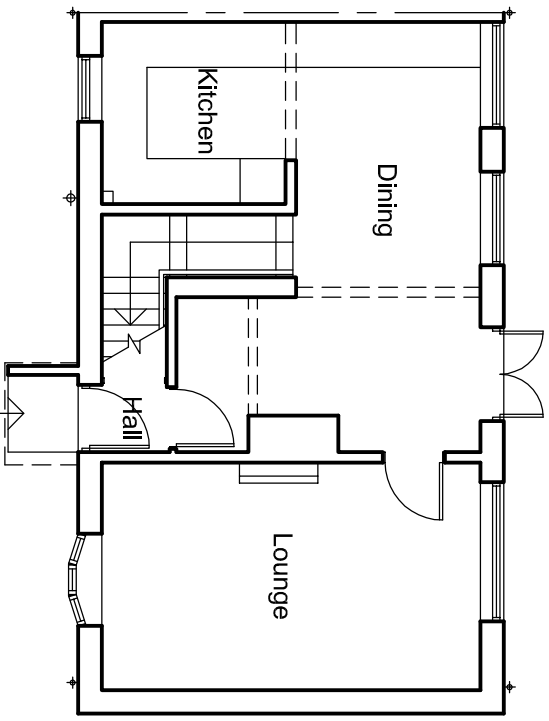


Existing Ground Floor Plan

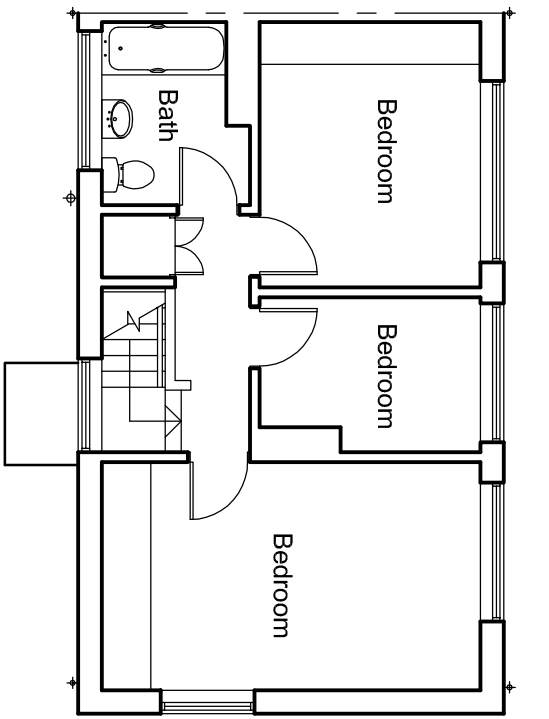


Existing First Floor Plan

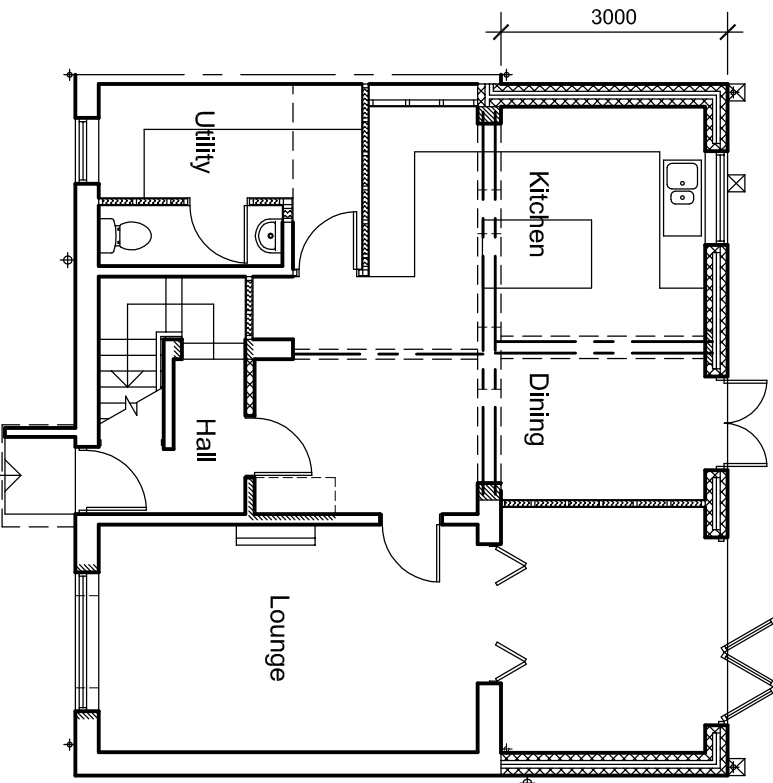

Proposed Ground Floor Plan

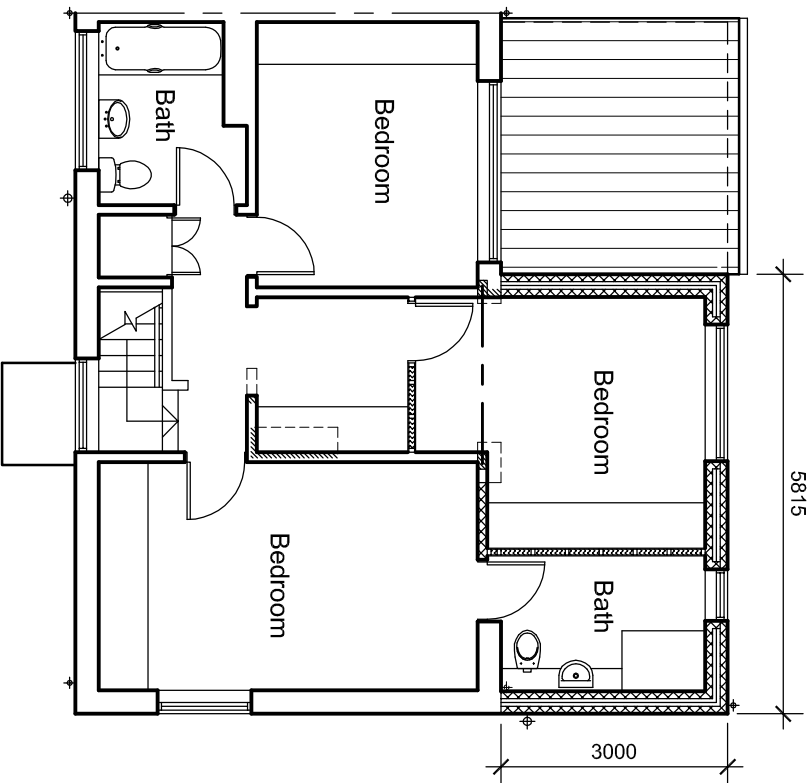

Proposed First Floor Plan

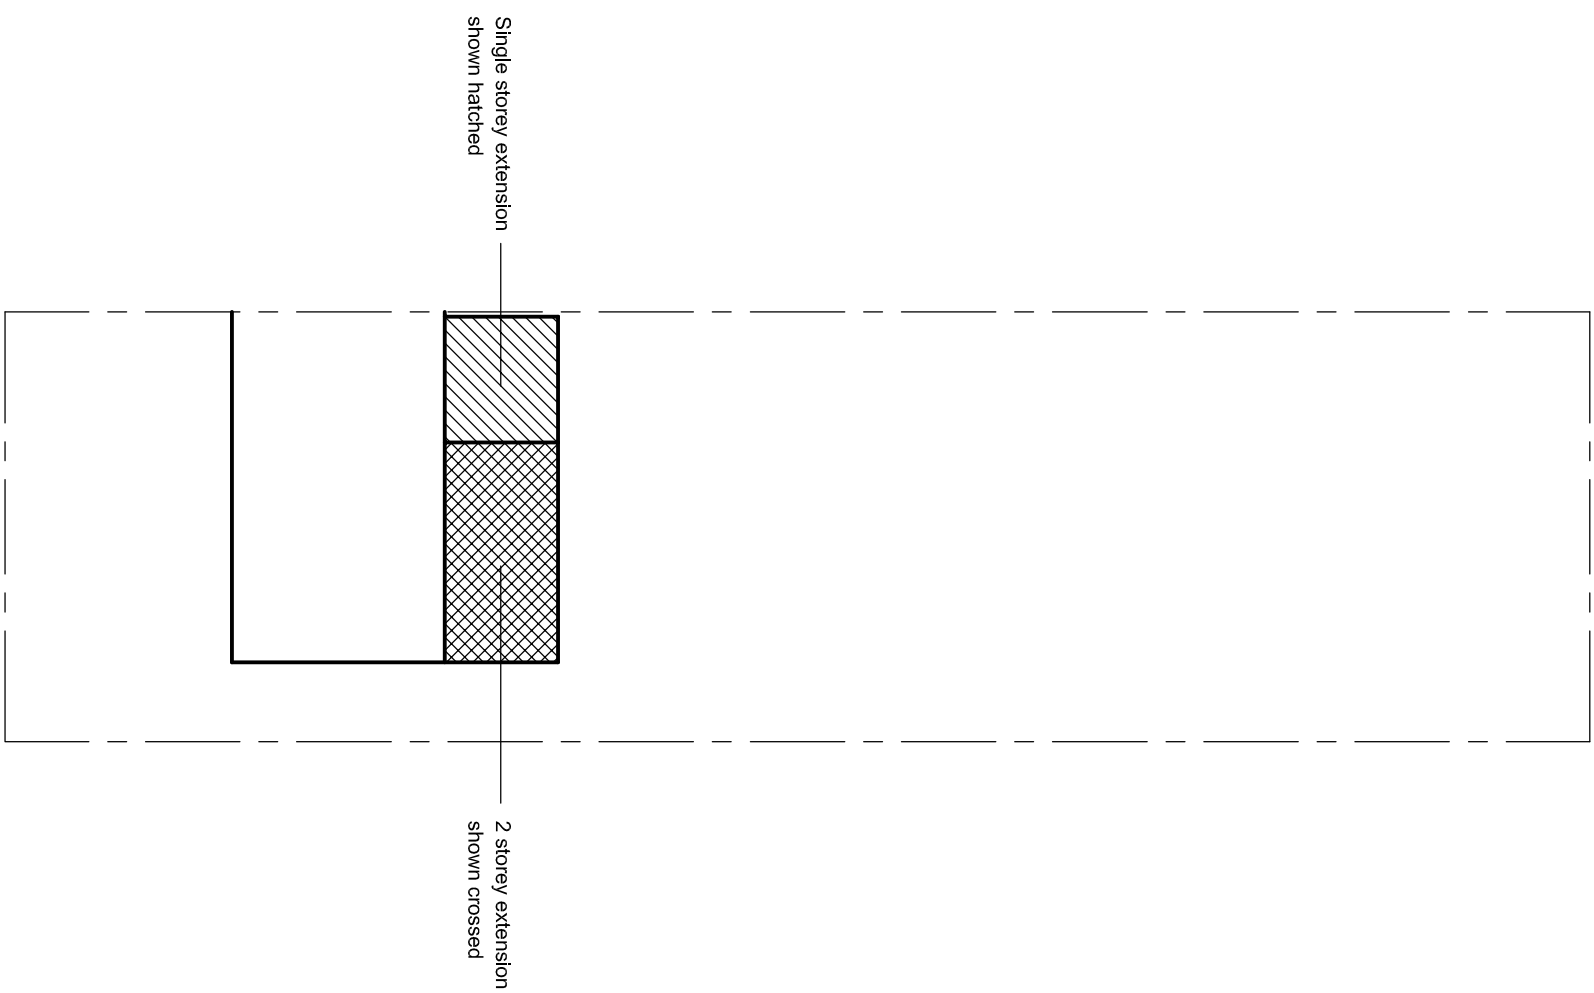

Proposed Site Plan 1:200

F				
E				
D				
C				
B				
A	Additional dimensions added for Planning			08/20
DAVID HAWORTH ARCHITECTURAL DESIGN				
www.davidhaworthdesign.co.uk tel. 07976 206533 email: info@davidhaworthdesign.co.uk				
client Mr. & Mrs. A. Atkinson				
project 10 Jeffrey Avenue Longridge				
drawing Proposed Extension				
drawn	date		scale	
d.h.	07/20		1:100	
dwg no.			revision	
1372/01			A	

