



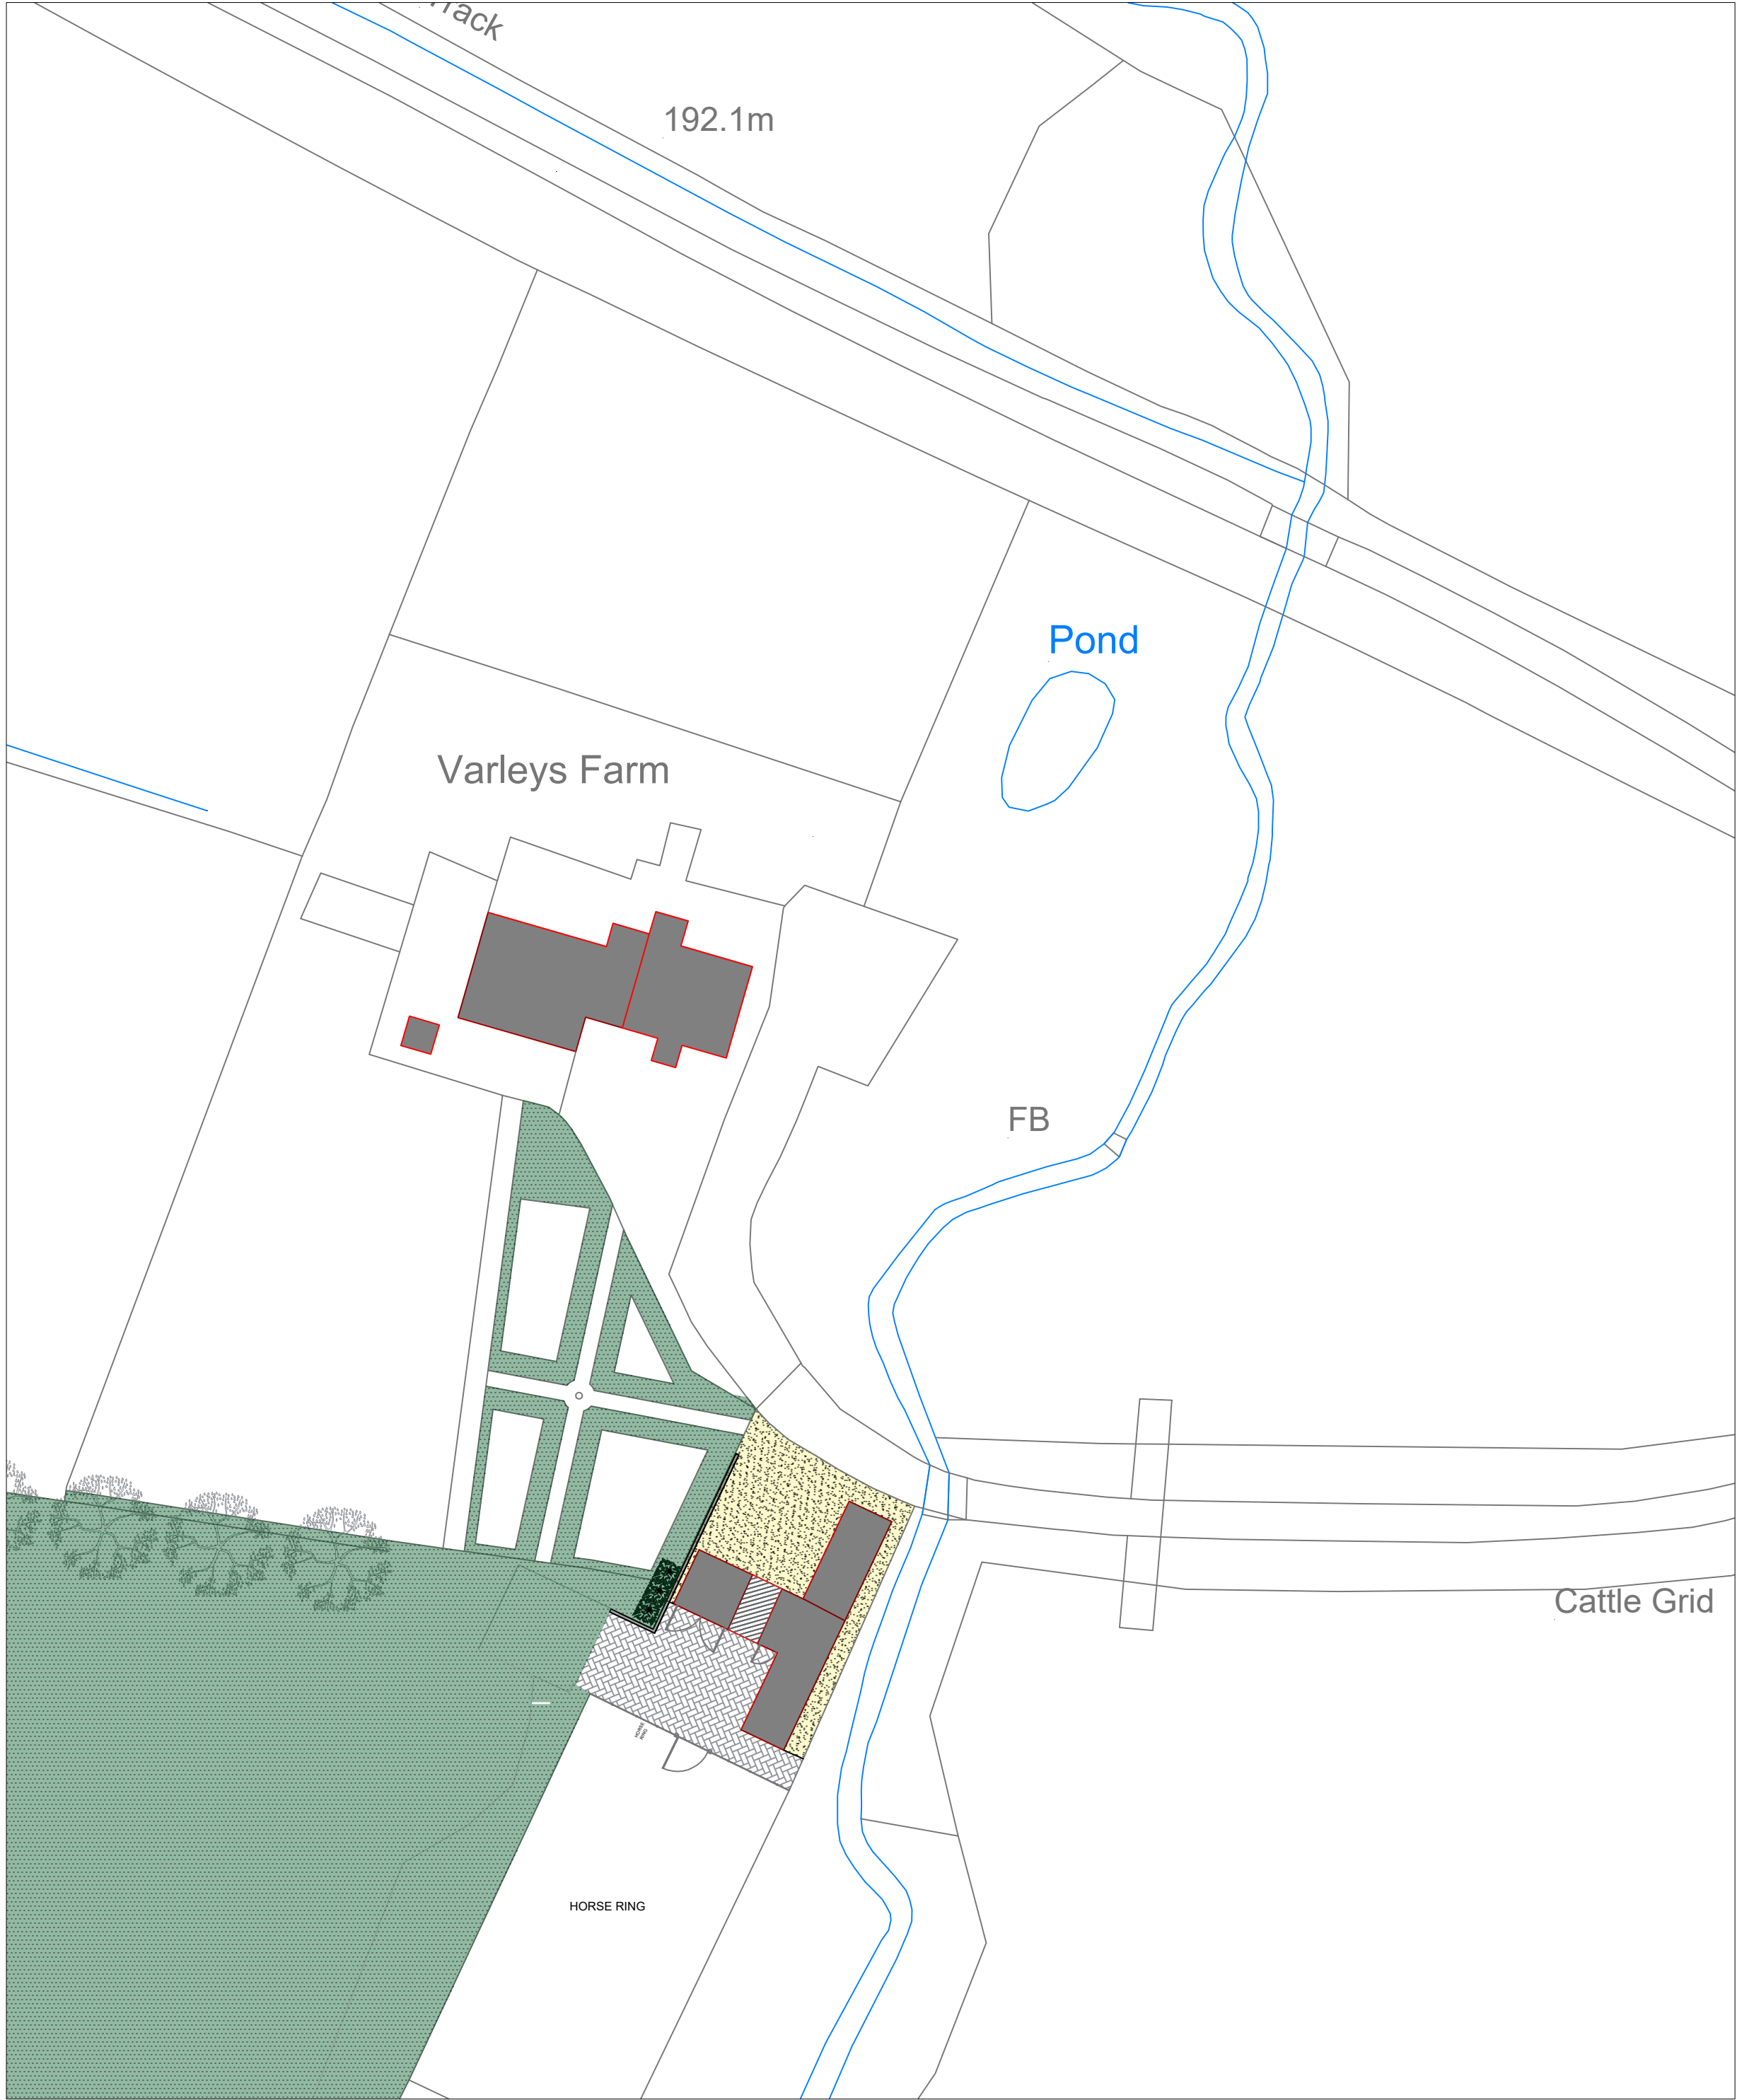

EXISTING SITE PLAN

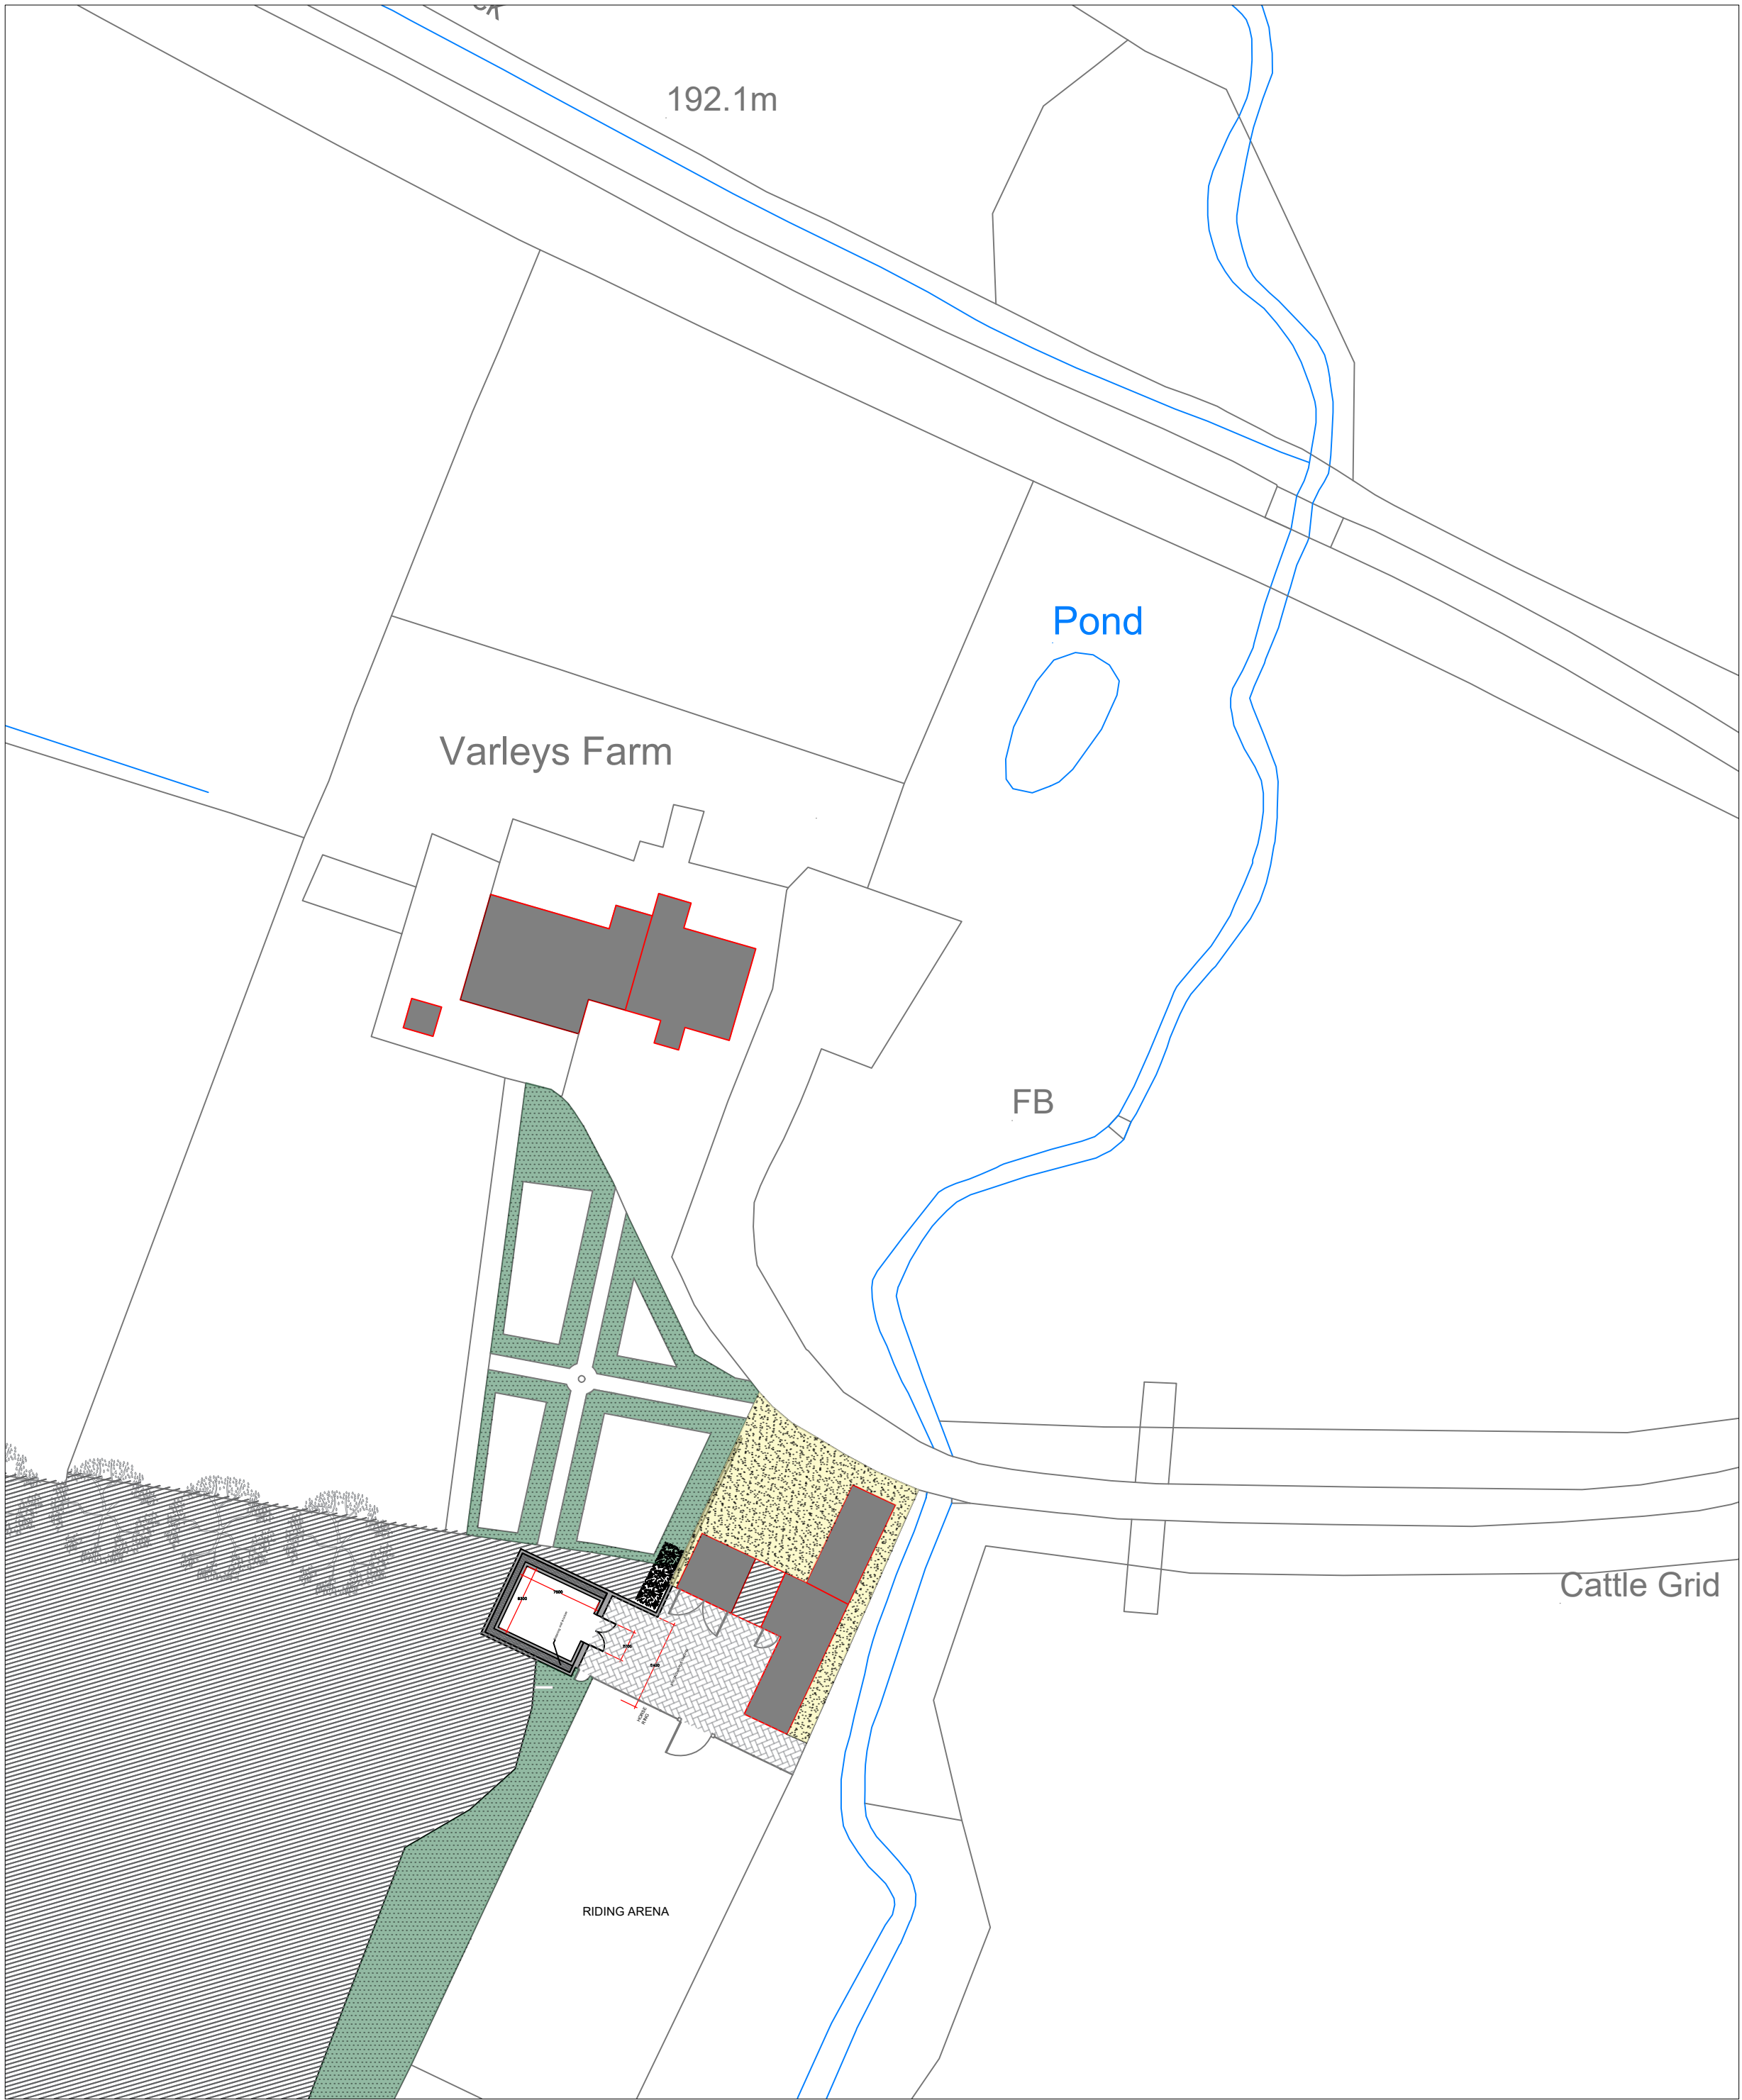


PROPOSED SITE PLAN

NOTES:

Agricultural store to be built into the existing banking to the west of the existing annex building.

The proposal is accessed from the courtyard at the lower level behind the annex.

 

D:\Brent\Documents\Architecture\Experience\Peter Hetherington and rita small.jpg

PROPOSED
AGRICULTURAL
STORE
Bolton by Bowland

Scale:
1:500 @A1

Drawn by: SW
Checked by: PH

Date:
31/07/20

Project No. PHA - 493
Drg No. 100