




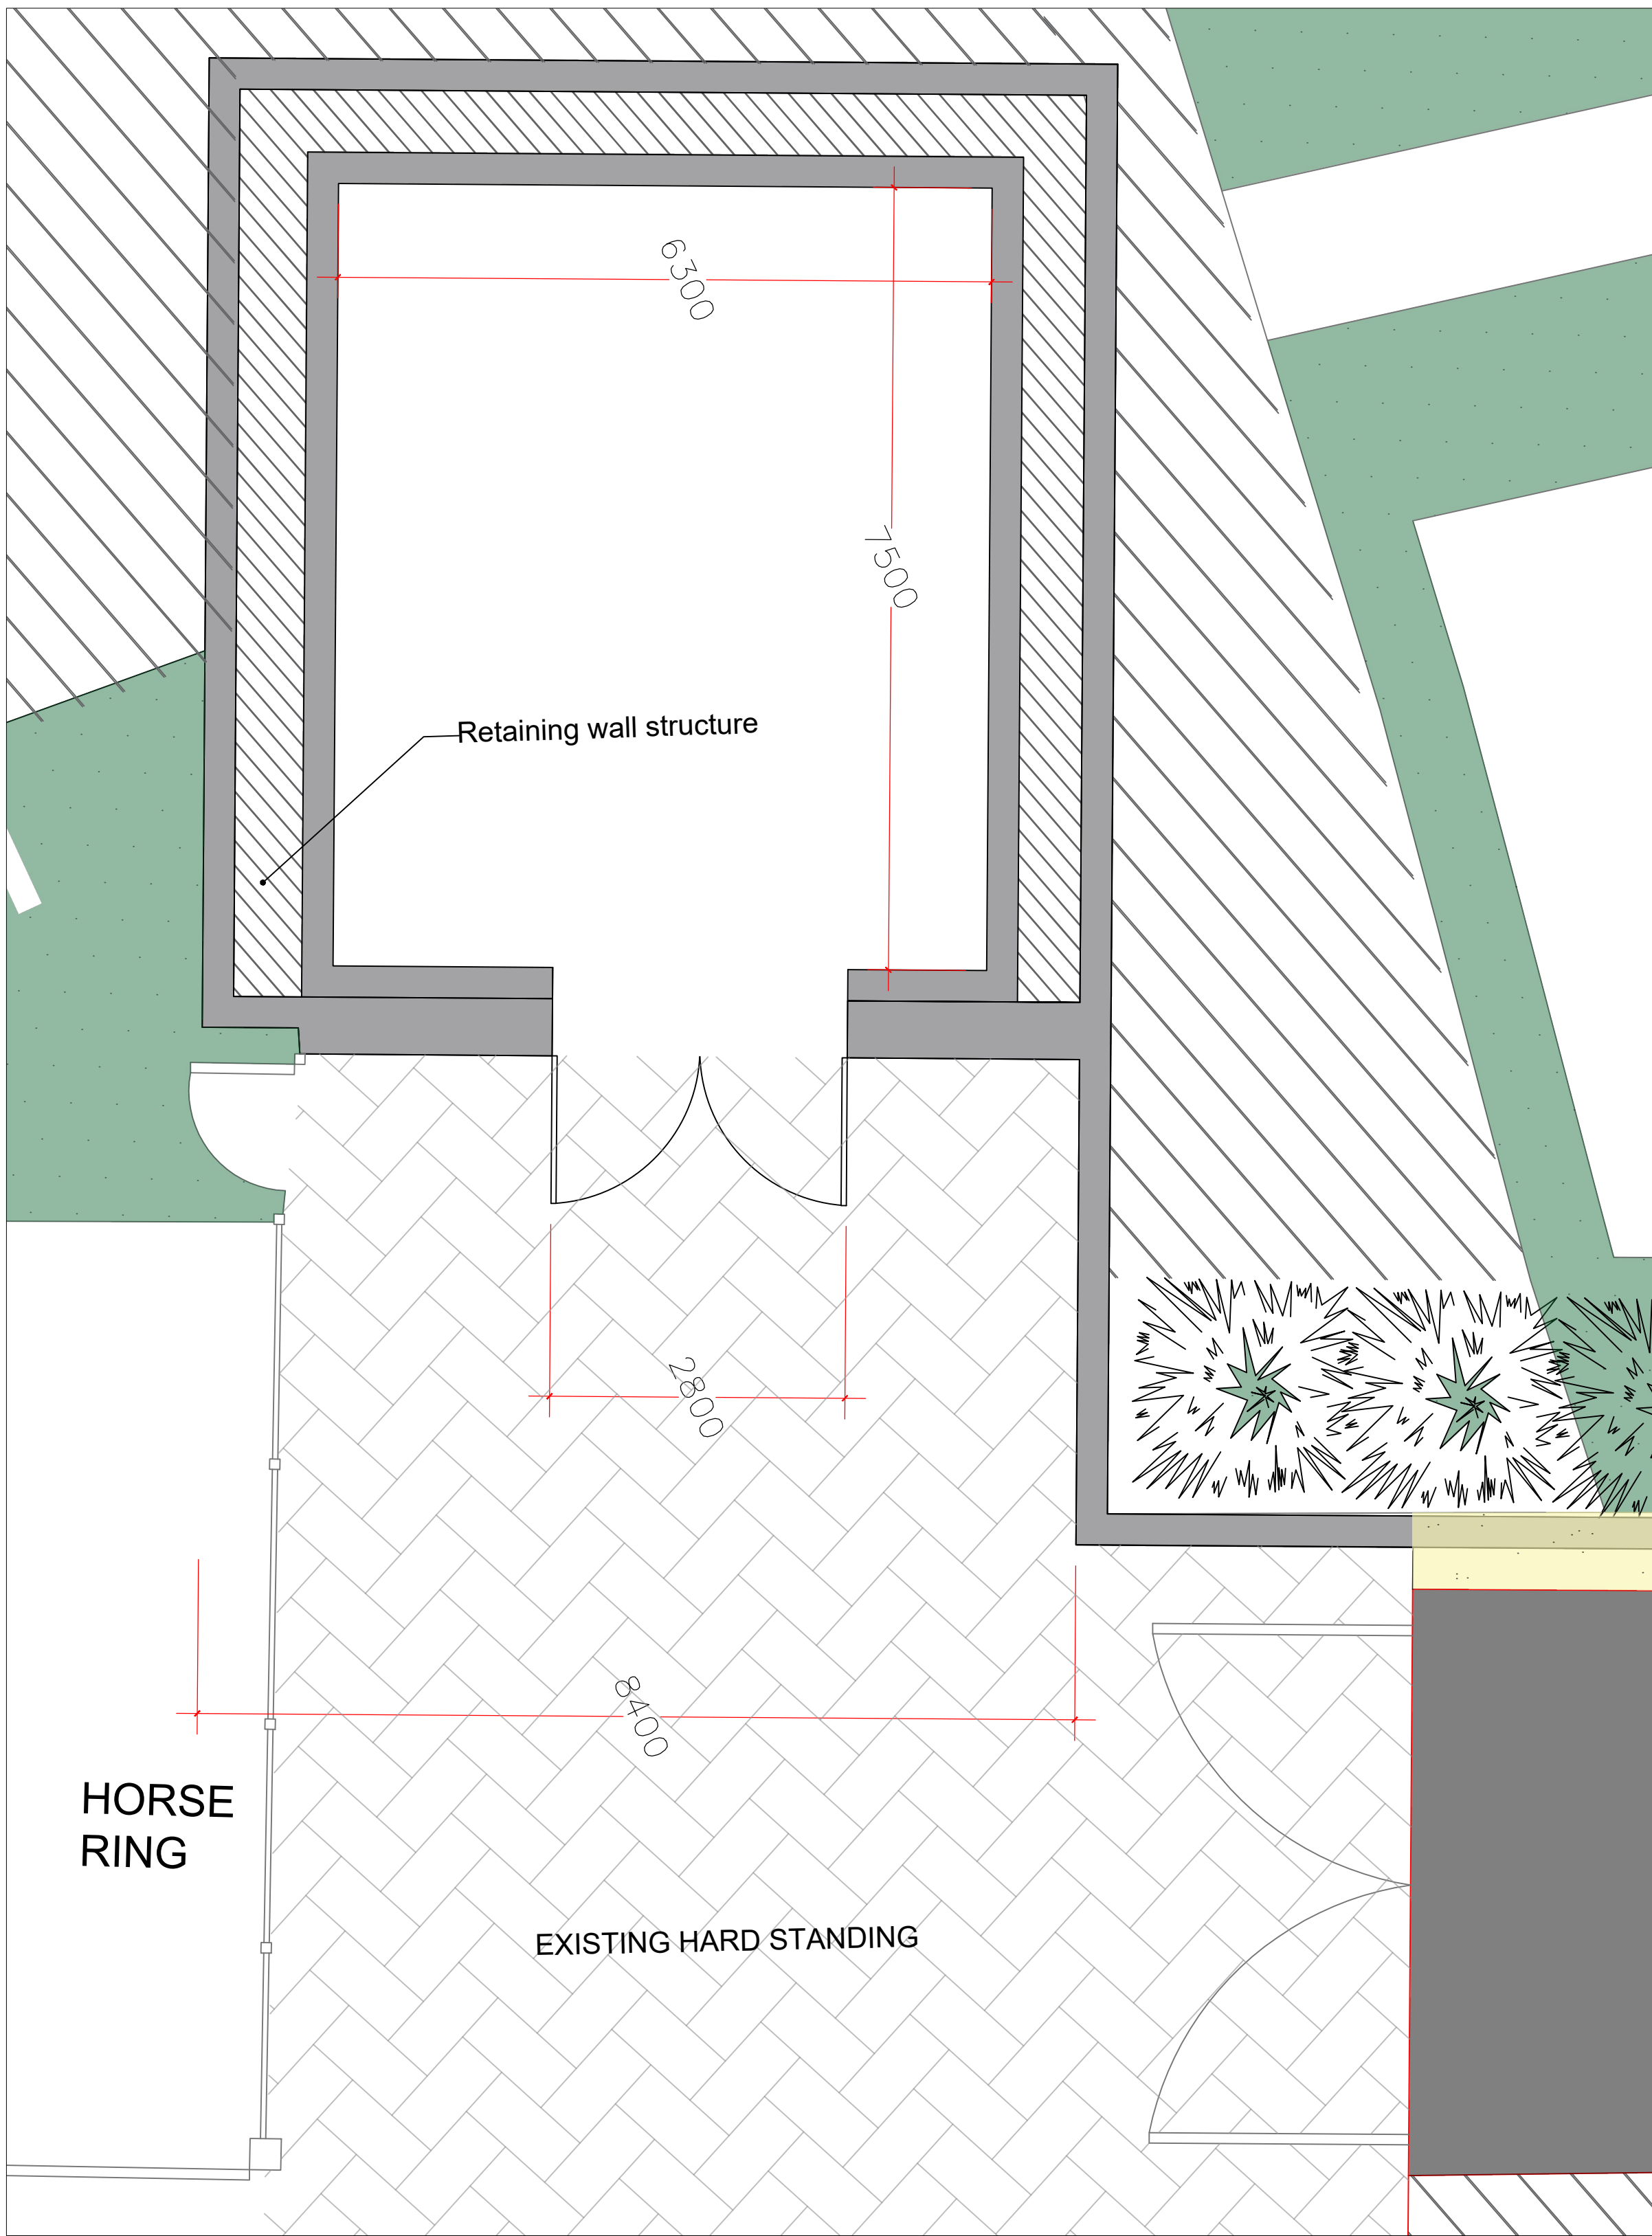

PROPOSED PLAN (1:50)

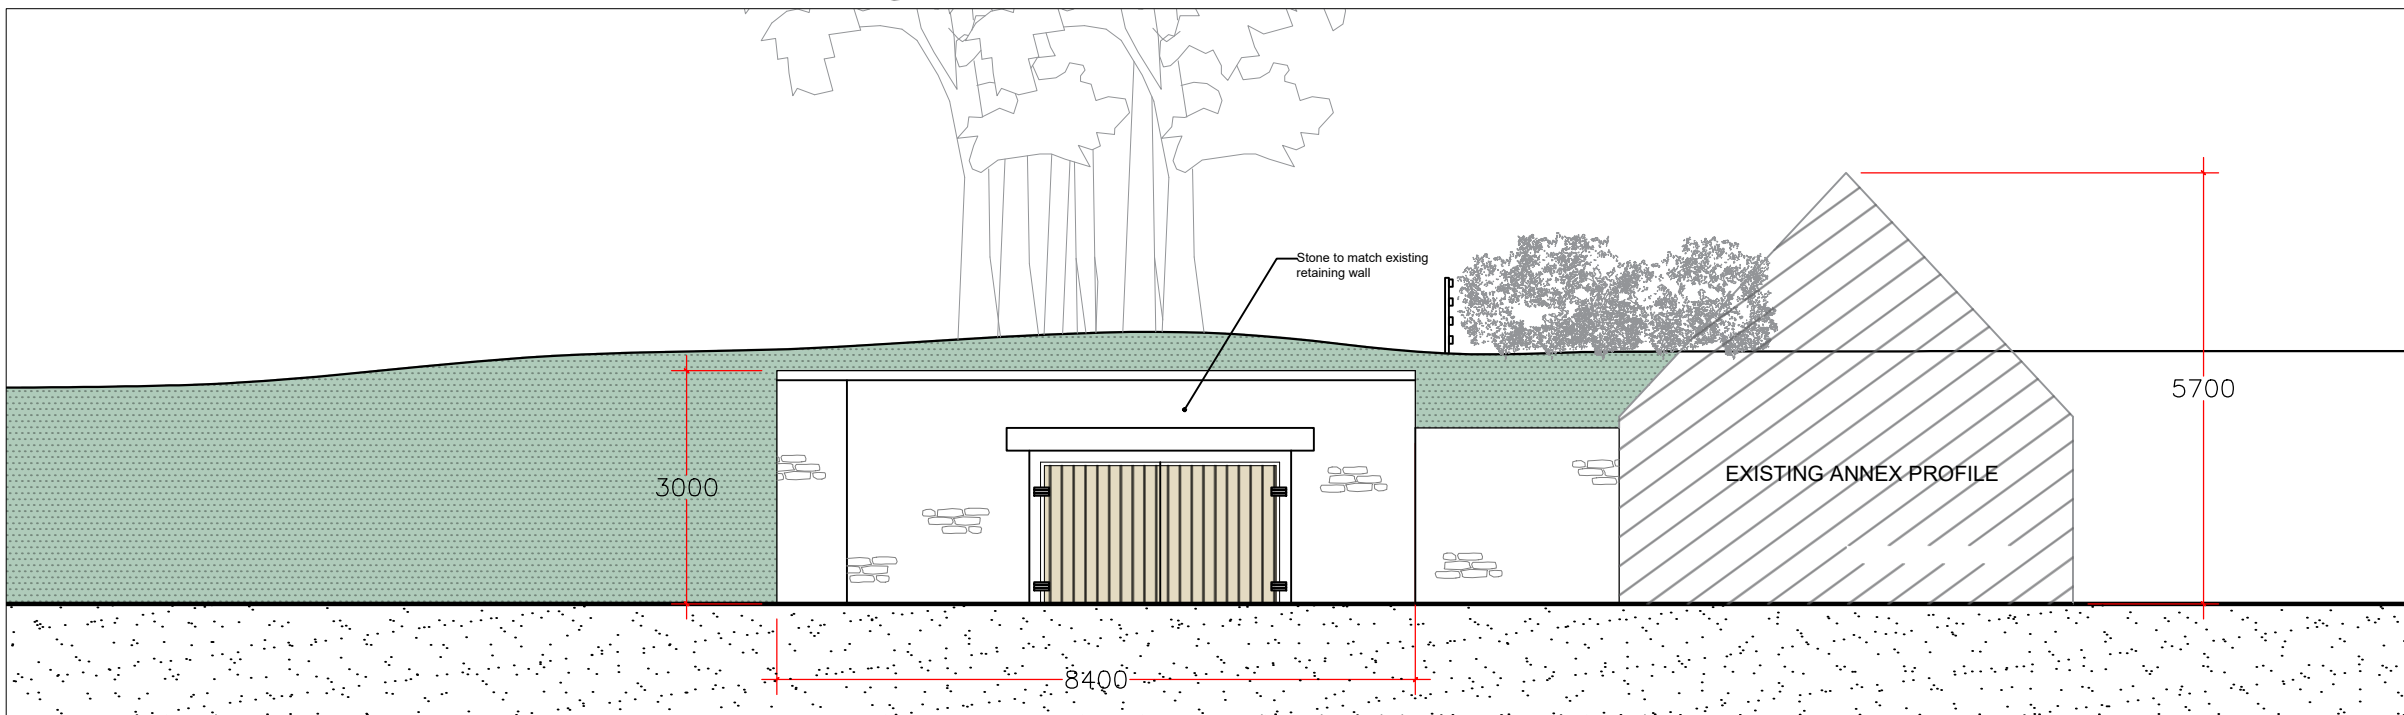


PROPOSED SOUTHEAST ELEVATION

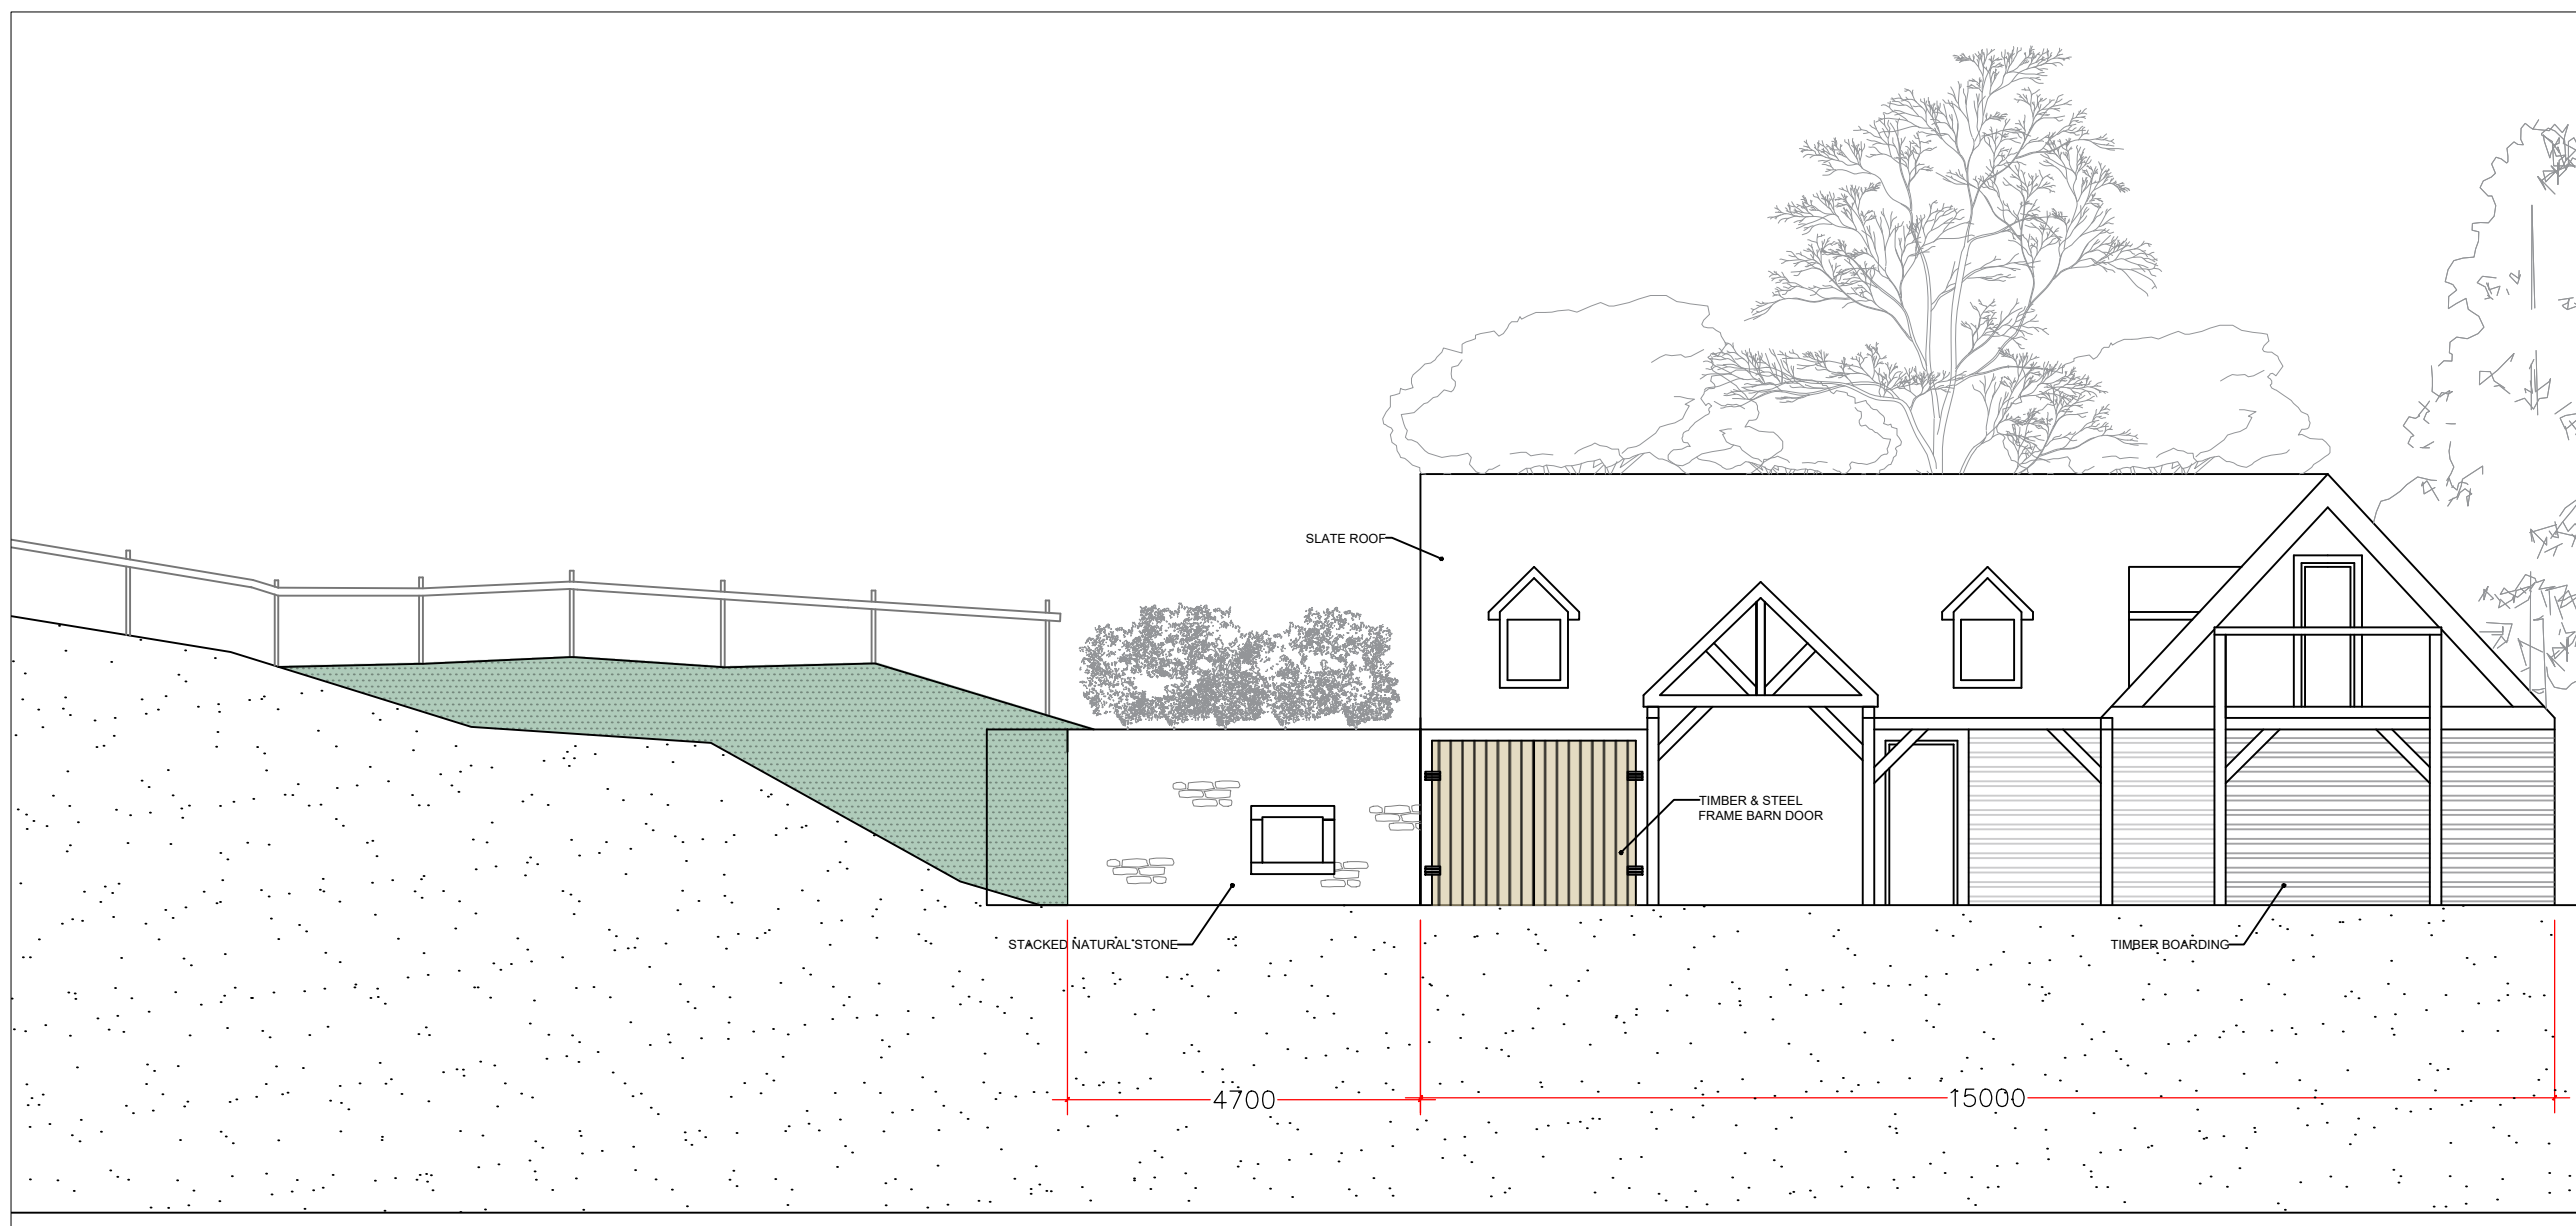

EXISTING SOUTHWEST ELEVATION



PROPOSED SOUTHWEST ELEVATION

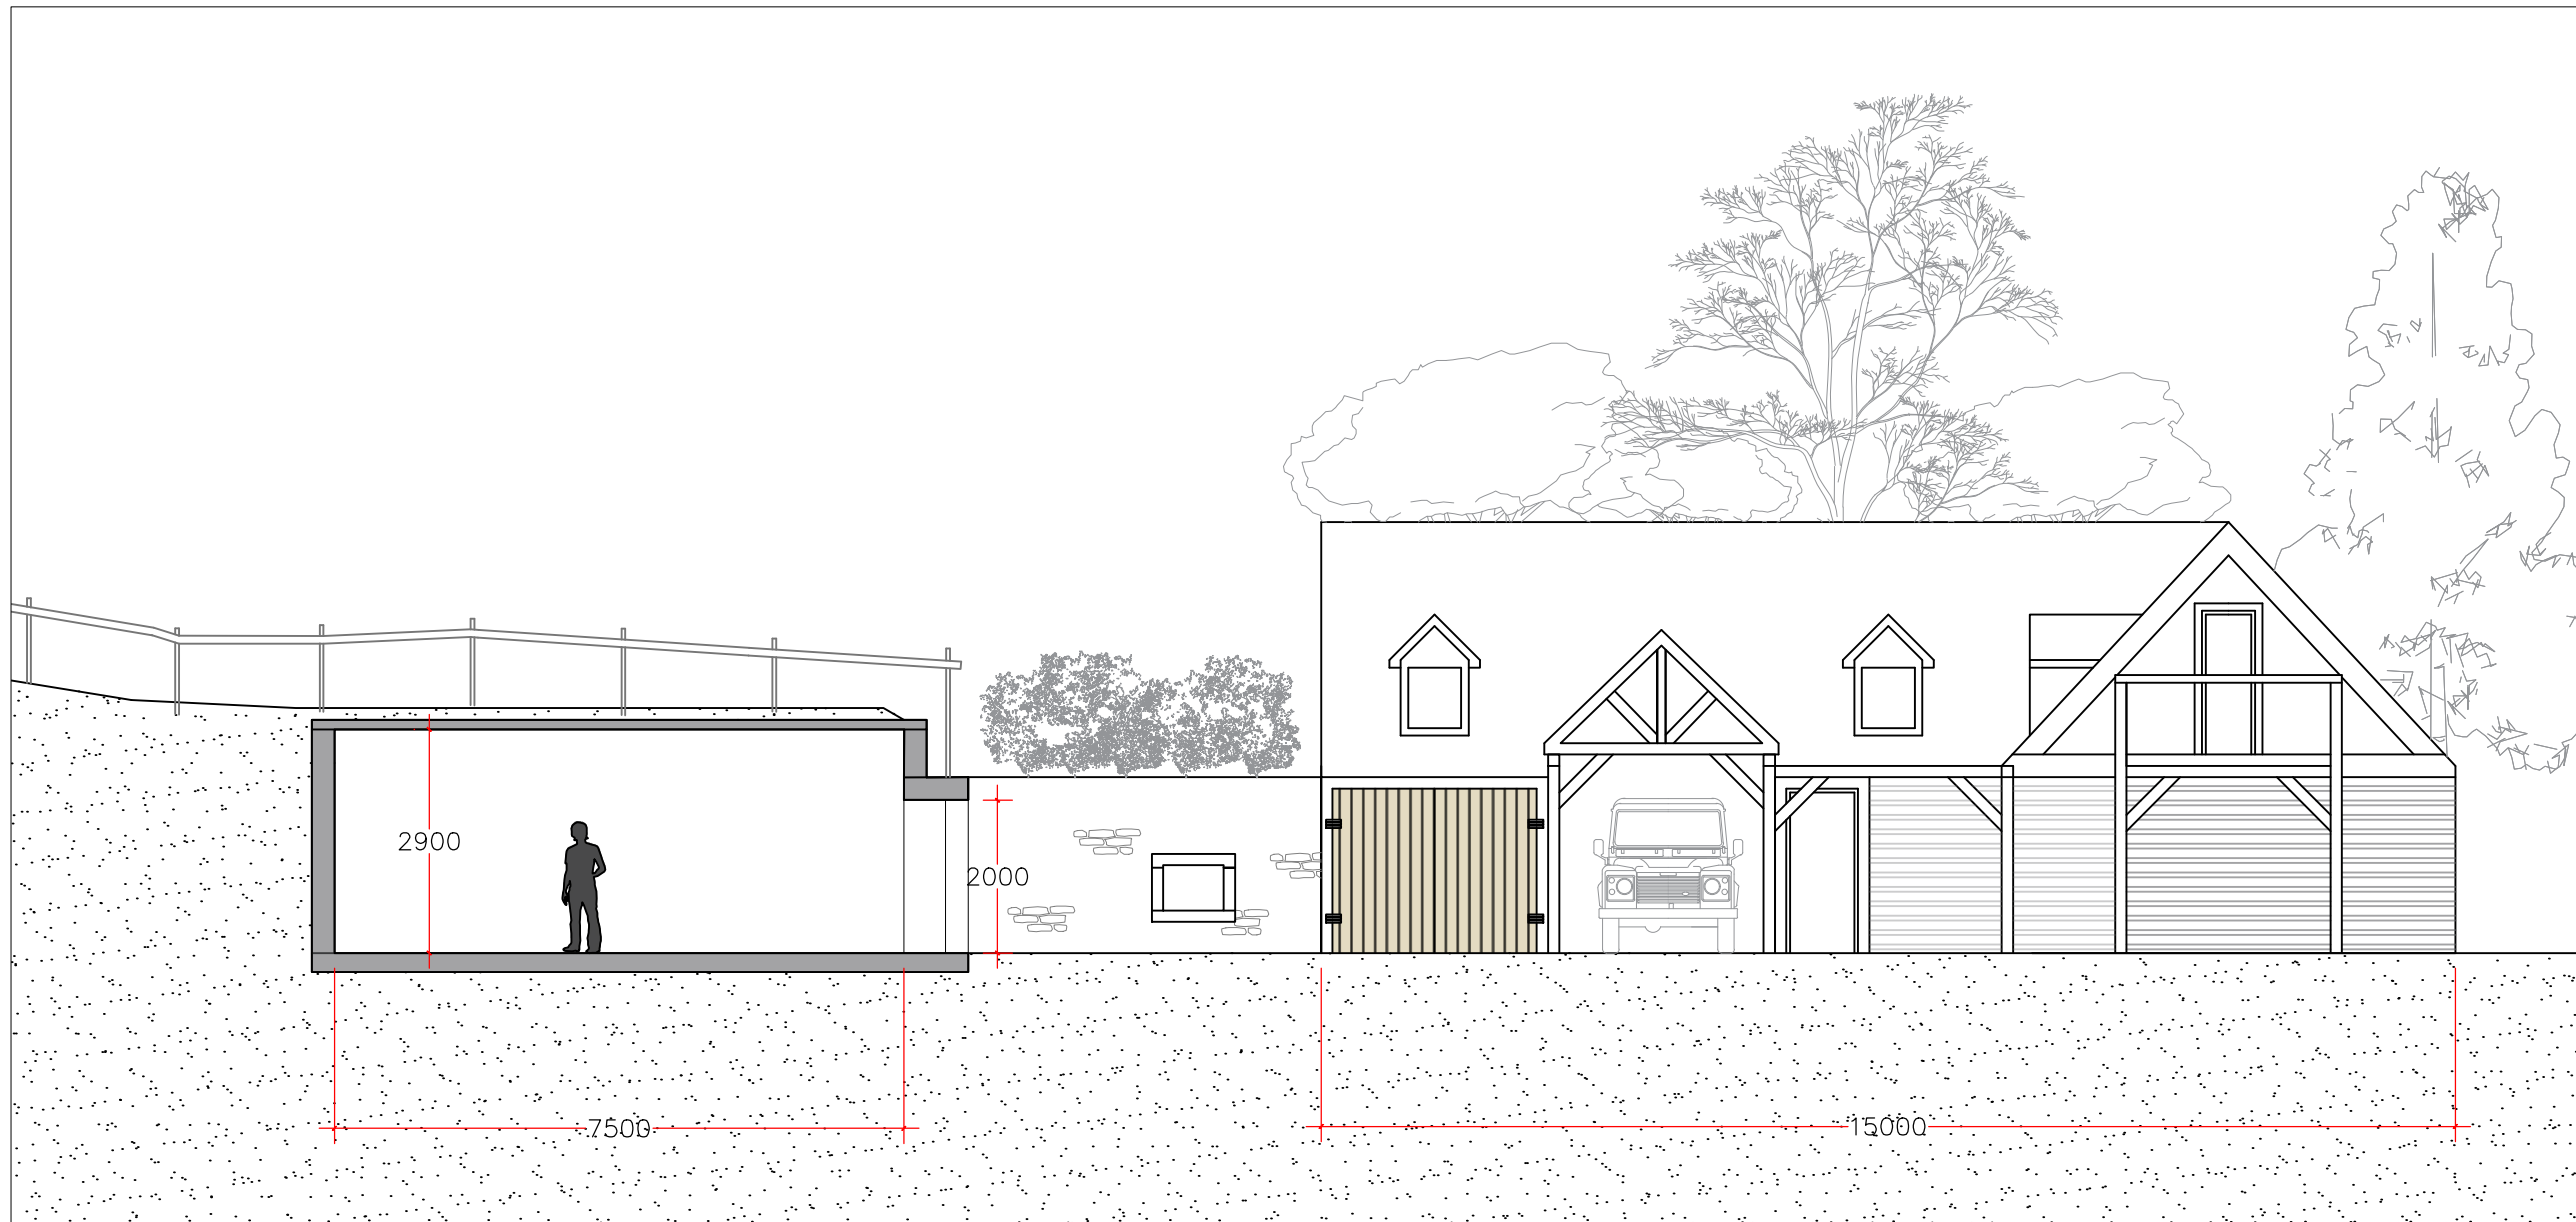

PROPOSED SOUTHWEST SECTION

NOTES:

Agricultural store to be built into the existing banking to the west of the existing annex building.

Equipment used on farm:

- Tractor
- Tractor trailer
- Trailer
- Weed wiper machine
- Power harrow
- Harrow
- Hay turner
- Digger
- Quad Bike
- Trailer quadbike
- Tipping trailer Quad bike.
- Log splitter x 2 (Tractor and Generator)
- Generator
- Chainsaws

D:\Simon\Documents\Architecture\Experiences\Peter Hitchen\logos and rba small.ppt

PROPOSED AGRICULTURAL STORE
Varley's Farm
Anna Lane
Bolton by Bowland

Scale:
1:100 @A1

Drawn by: SW
Checked by: PH

Date:
31/07/20

Project No. PHA - 493
Drg No. 200