



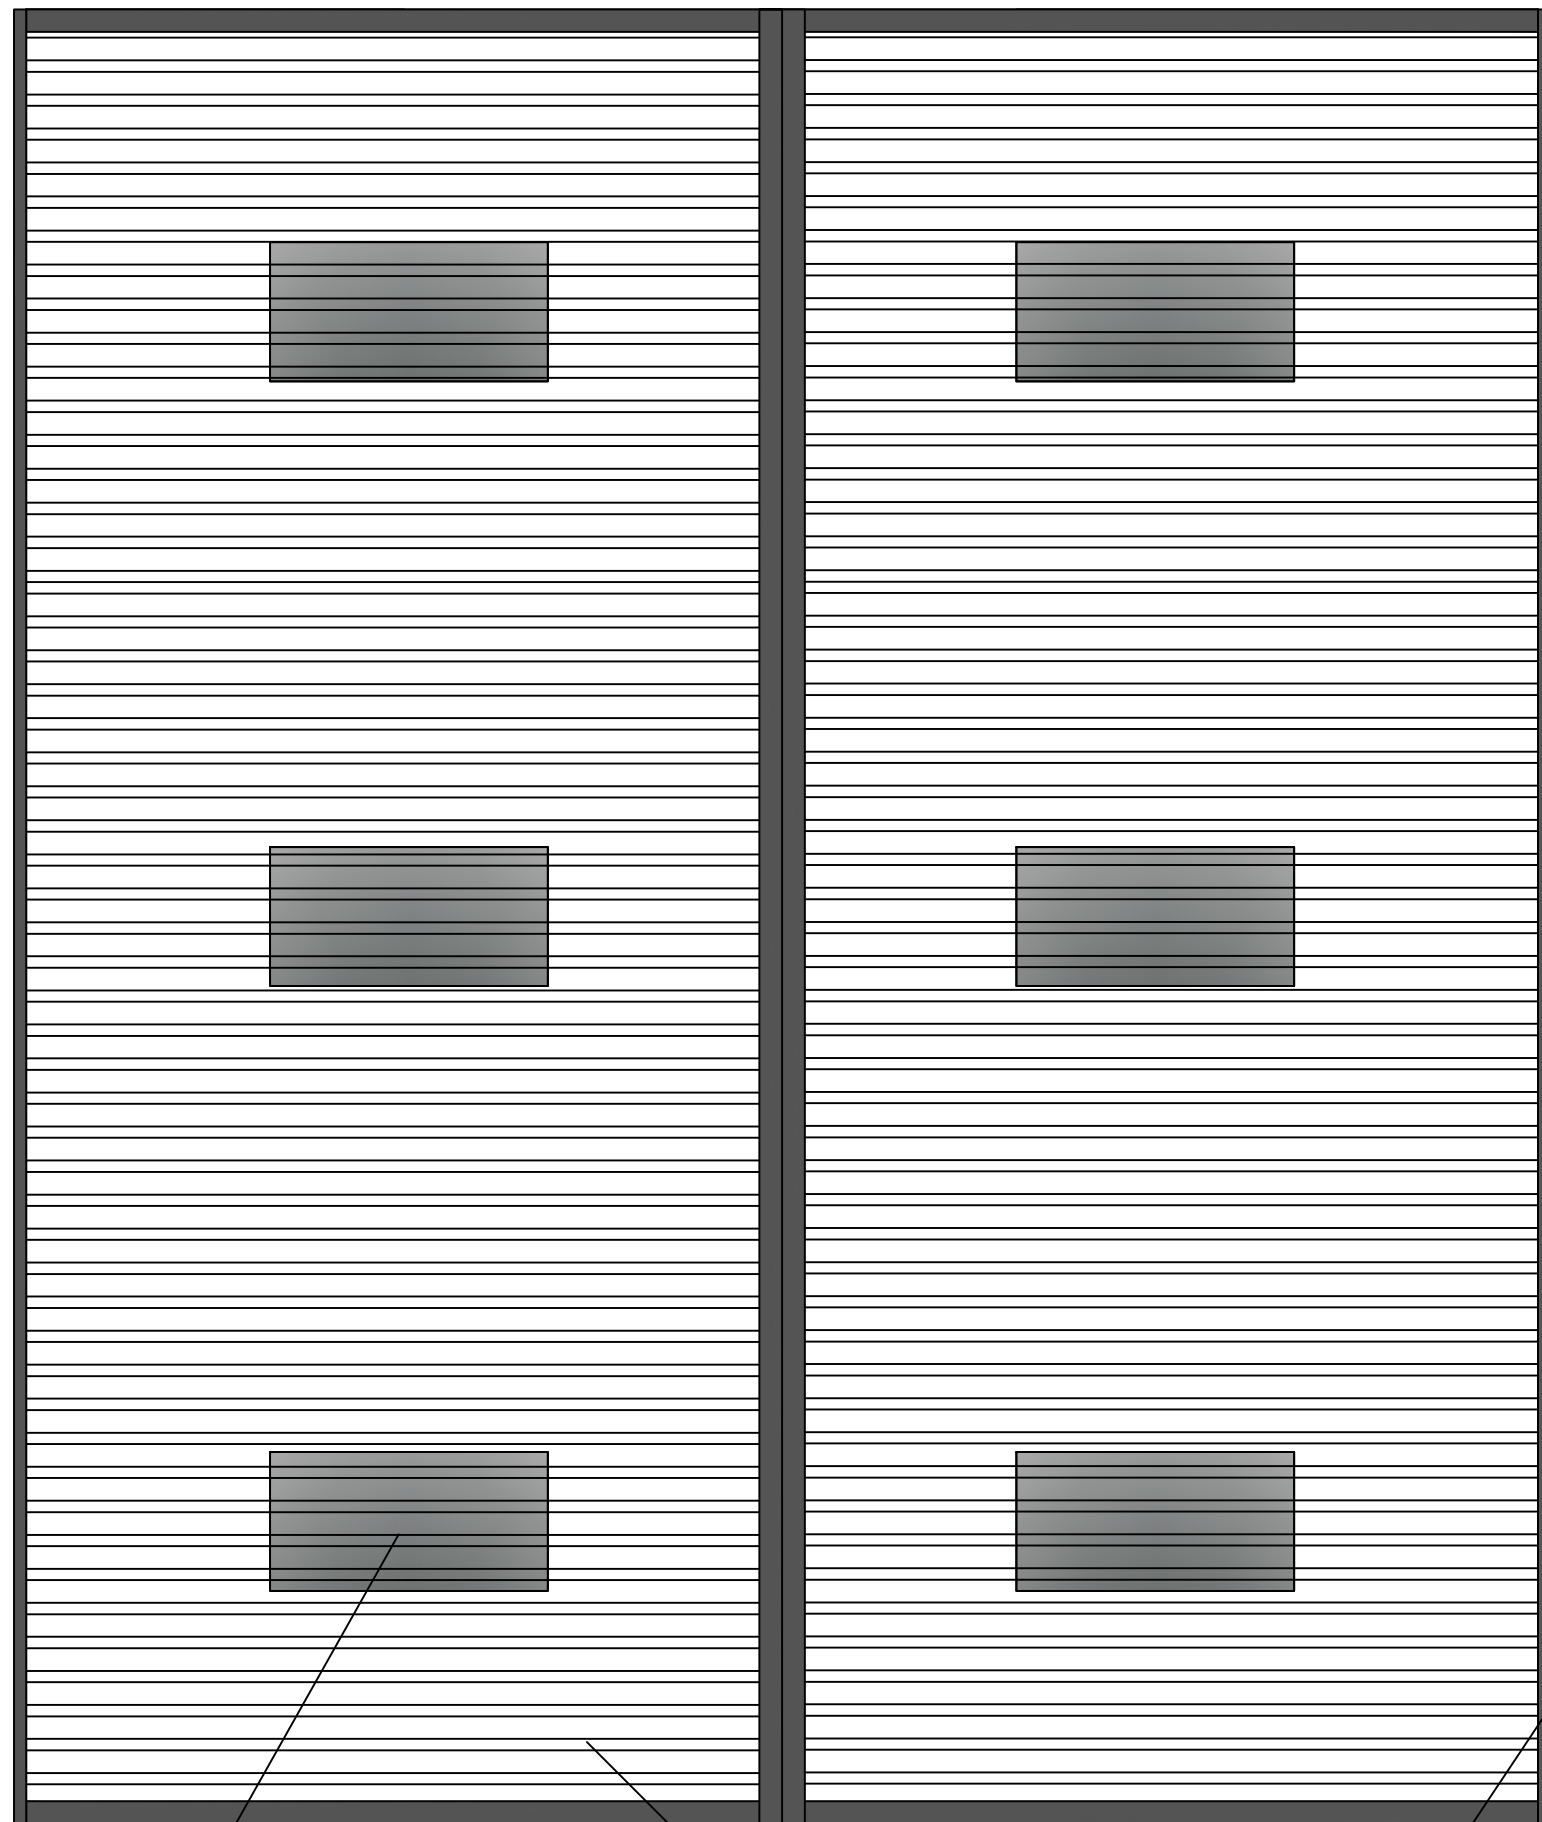

6 x roof lights

Steel box profile roof in juniper green

Guttering both sides of barn

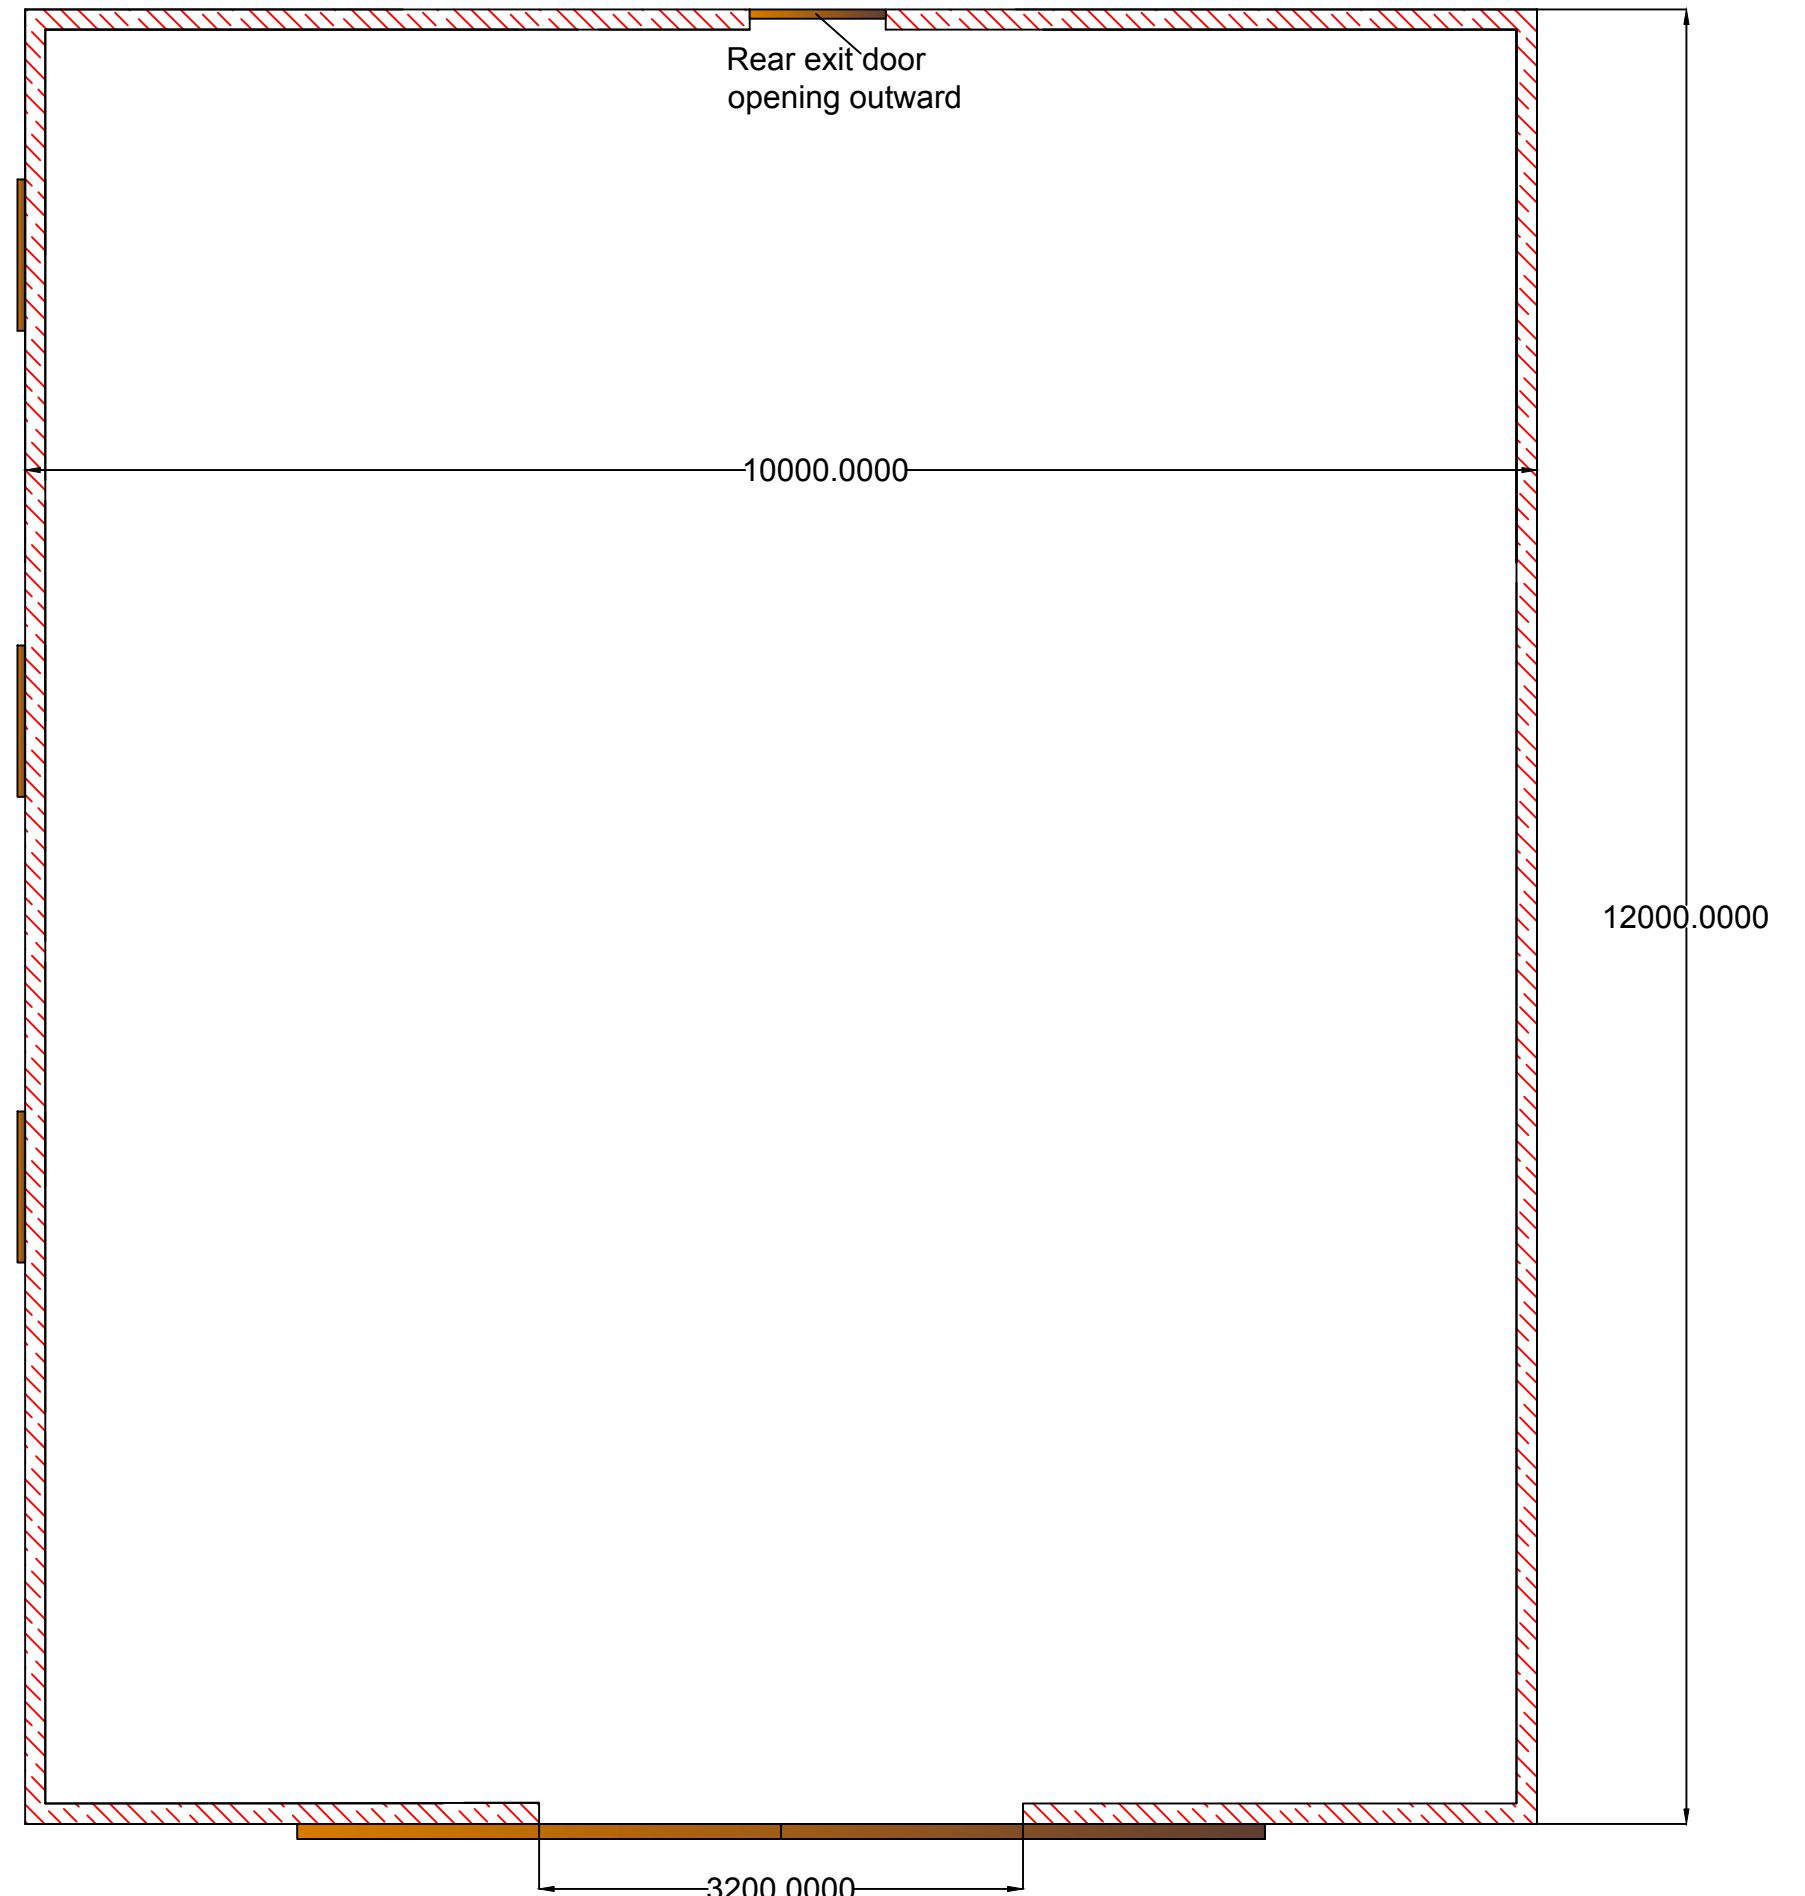

10000.0000

12000.0000

3200.0000

Copyright @ Wessex Technical, www.wessextechnical.com wessextechnical@gmail.com 01963 31247 07534 546461

Customer Name
Mr C Kay

Customer Address
Great Dudlands,
Gisburn Road,
Sawley,
Clitheroe,
Lancashire BB7 4LH

Drawing Number
2 of 2
Revision Number
1
Status, application

Project Type
Agricultural barn unit
Roof & floor plan

Drawing Scale
1 : 50 on A3+ 329mm x
483mm