


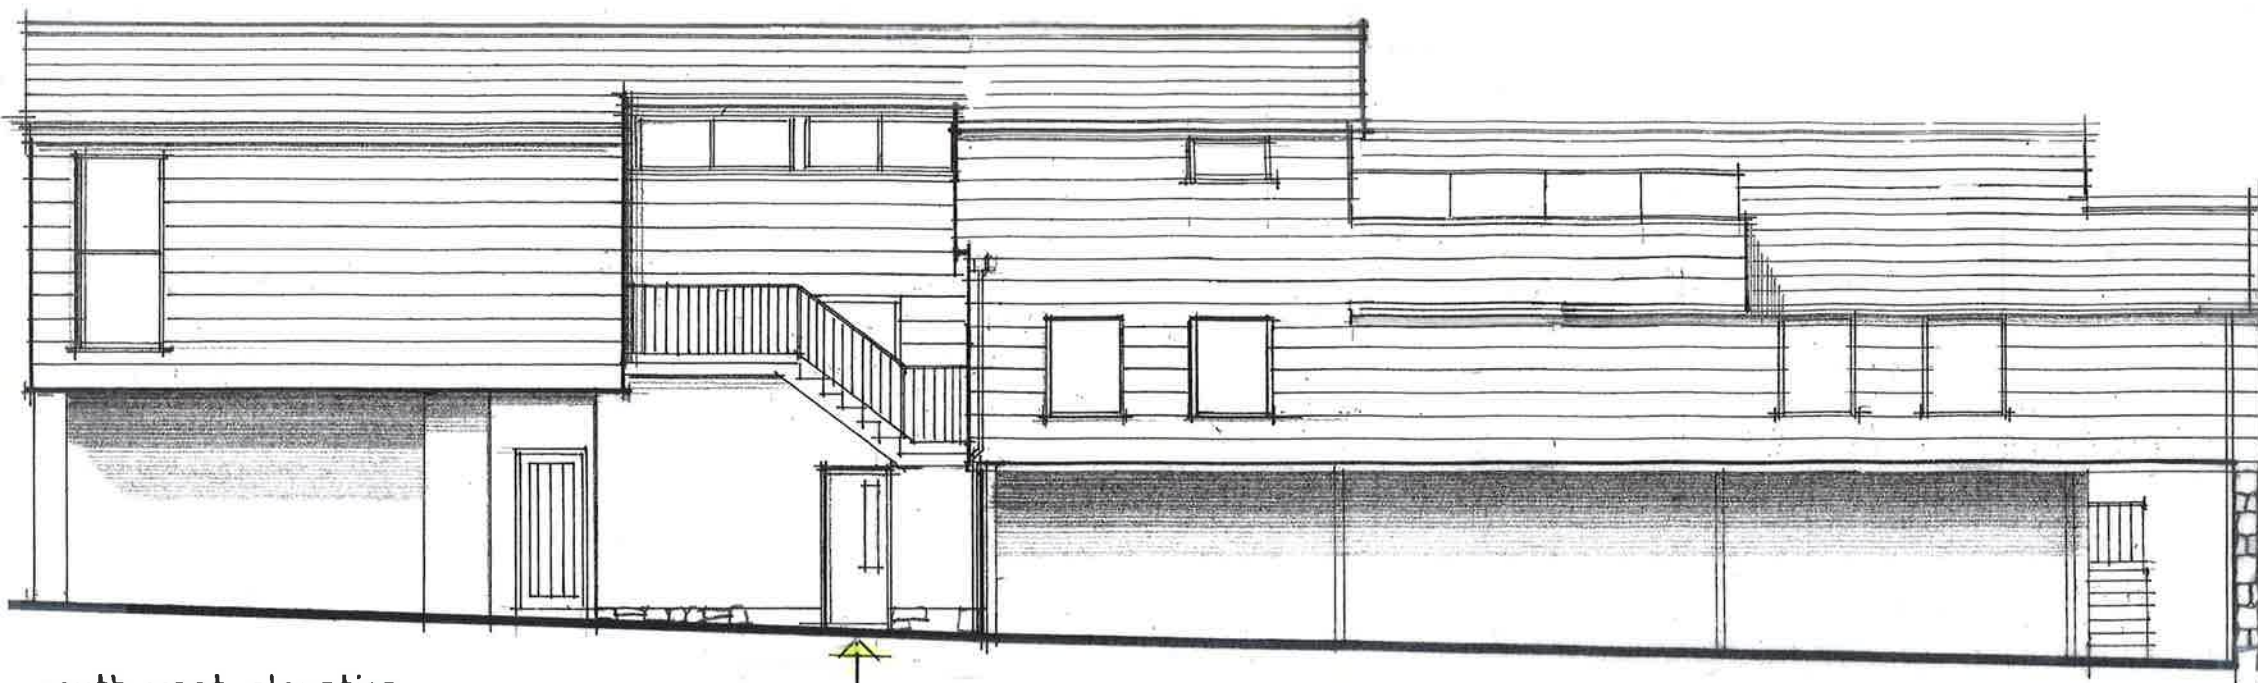

south west elevation

FIRE EXIT



south east elevation



north east elevation

EMERGENCY FIRE EXIT

MAIN ENTRANCE + EXIT

TO CASTLE STREET

'TOM'S TABLE' IS WITHIN THE
BROKEN LINE AT GRD + 1ST
FLOOR LEVELS

Terrace

TO LOWERGATE CAR PARK

TOM'S TABLE
LEE CARTER HOUSE
OFF CASTLE ST CLITHEROE
ELEVATIONS
SCALE 1:100 AT A3