



CASTLE STREET

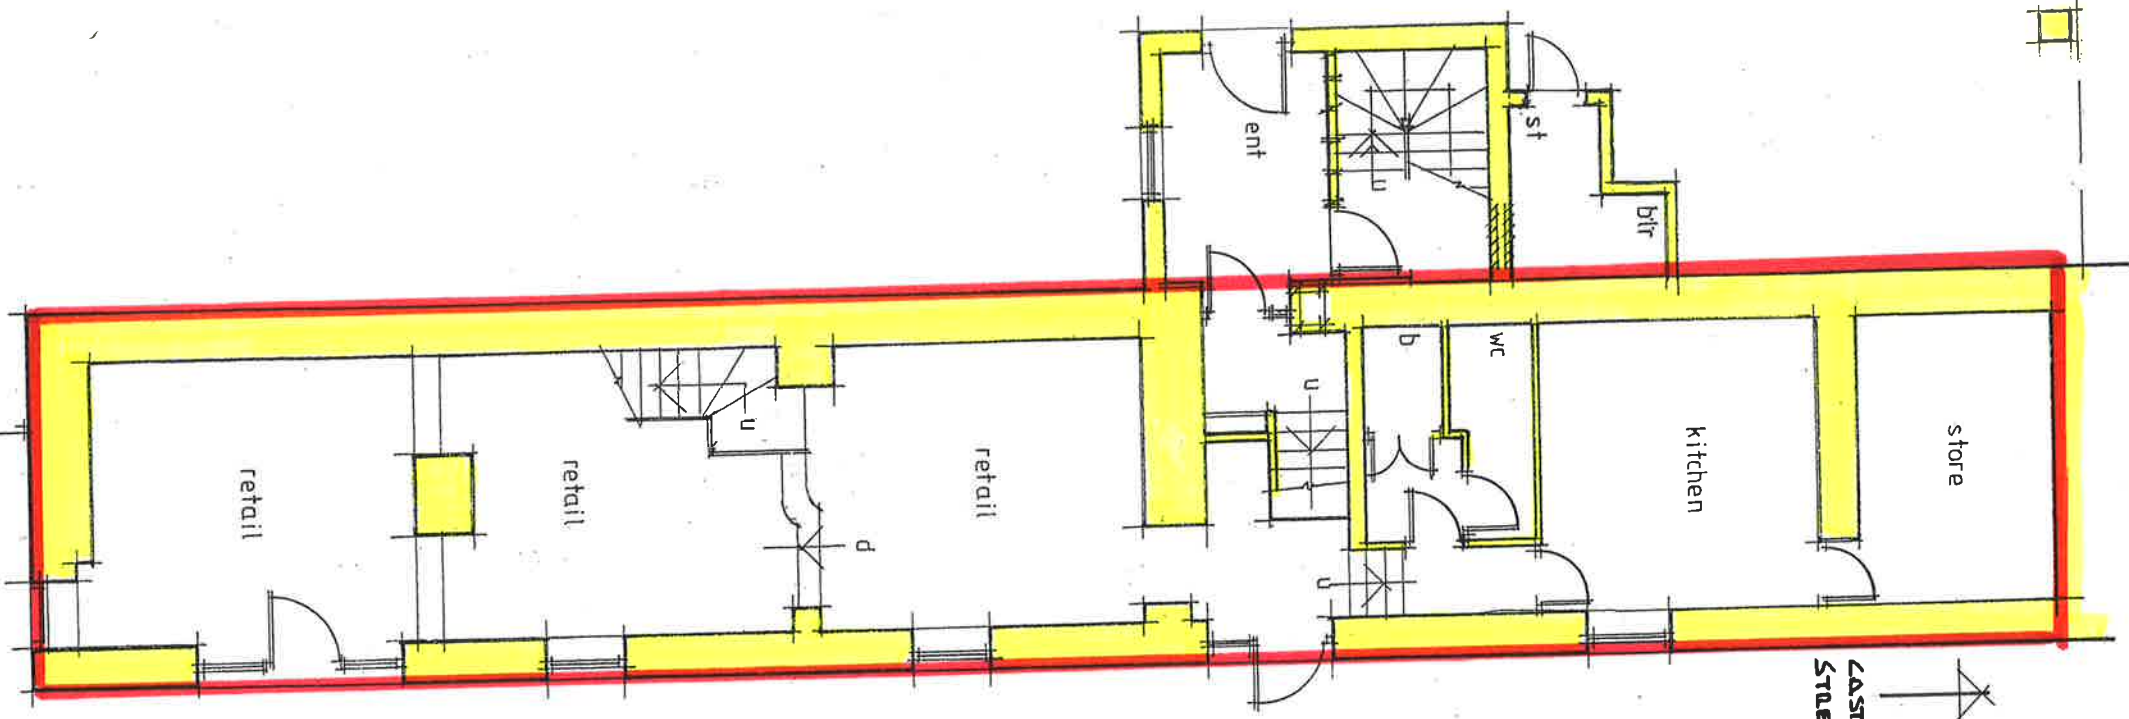

Ground floor plan

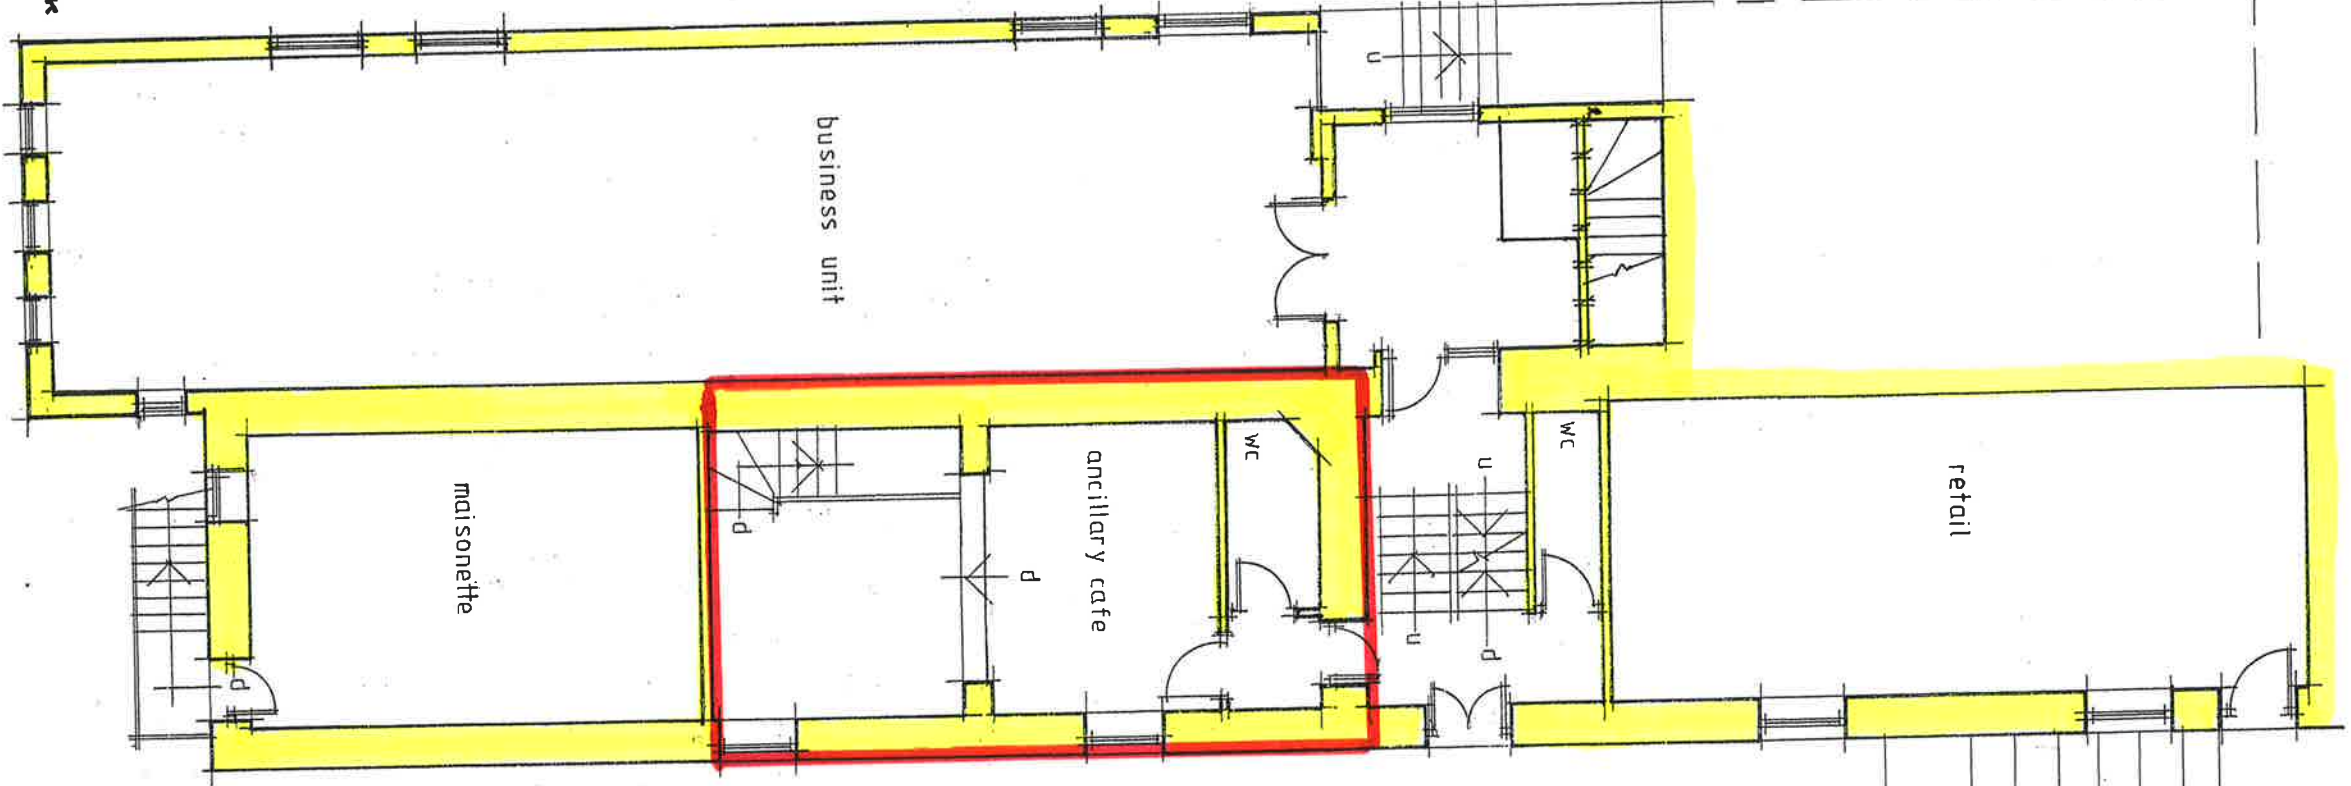

First floor plan

Tons Tasse
Lee Carter House
Der Castle St Cutwade
Good for Food Exits
Scale 1:100 at A3