


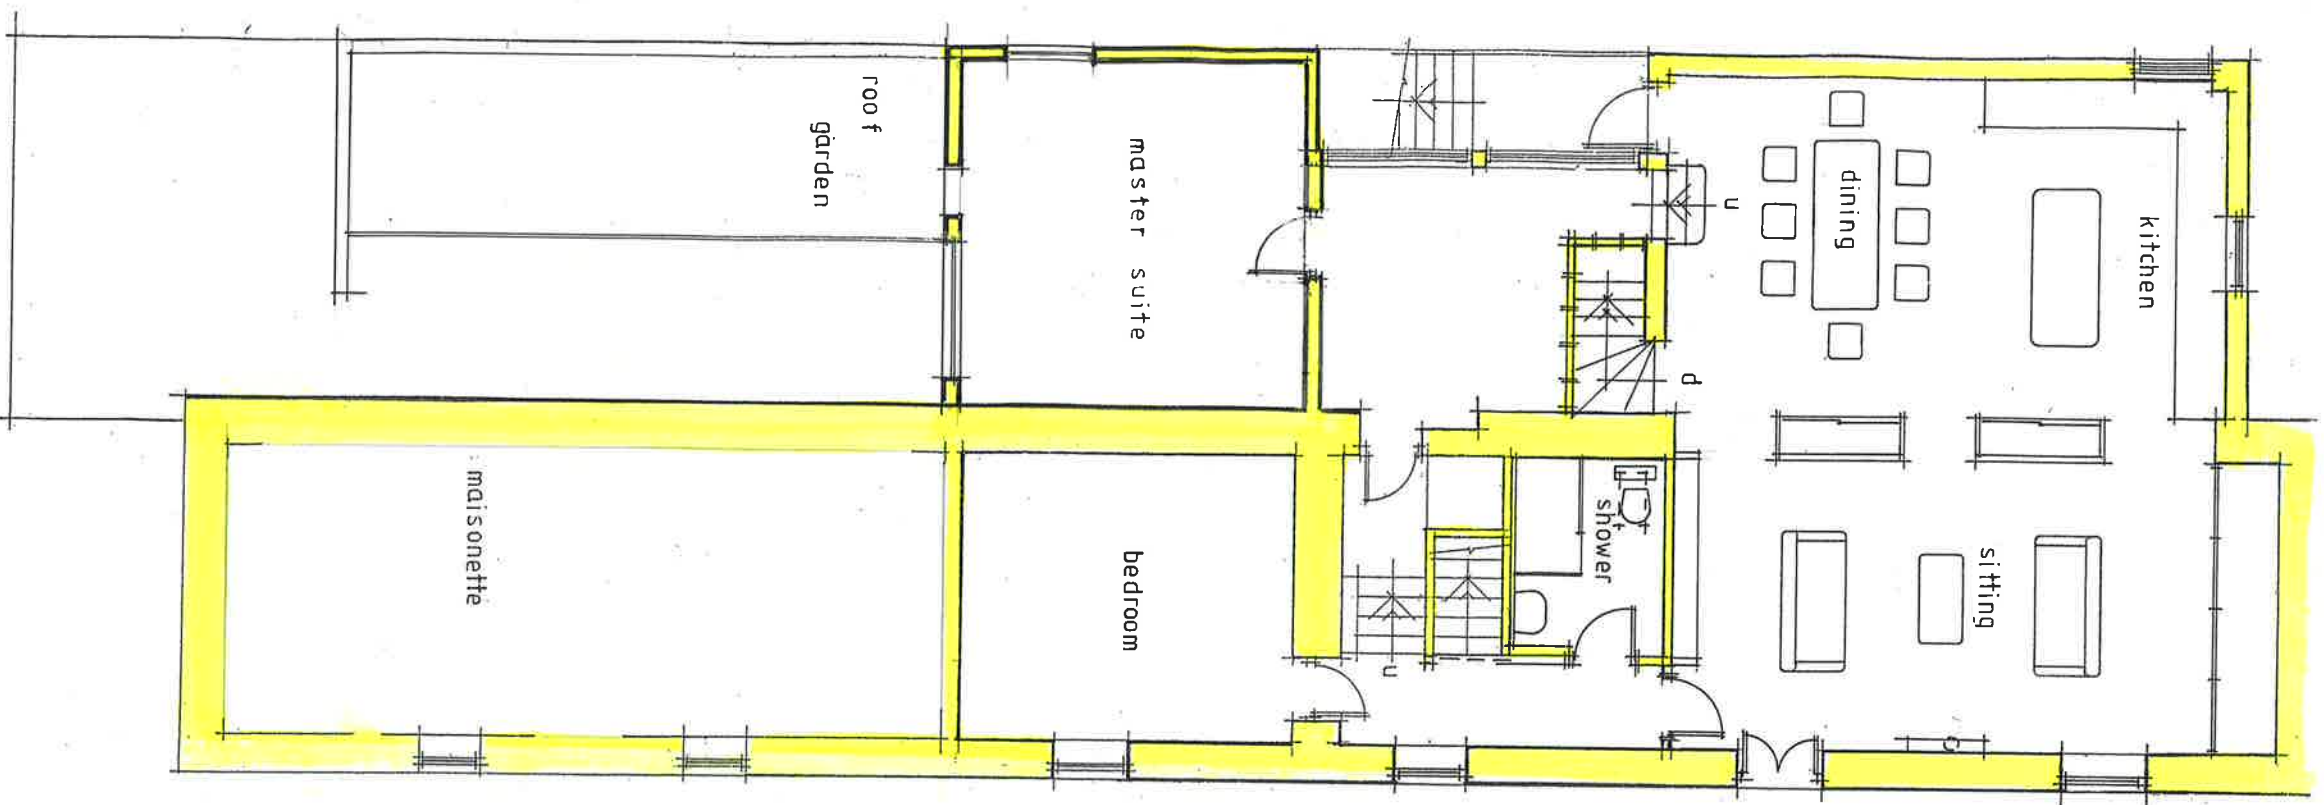

Lee Castle House
 Off Castle Street Luton
 Second Floor Plan - Existing
 Scale 1:100 A1 A3