
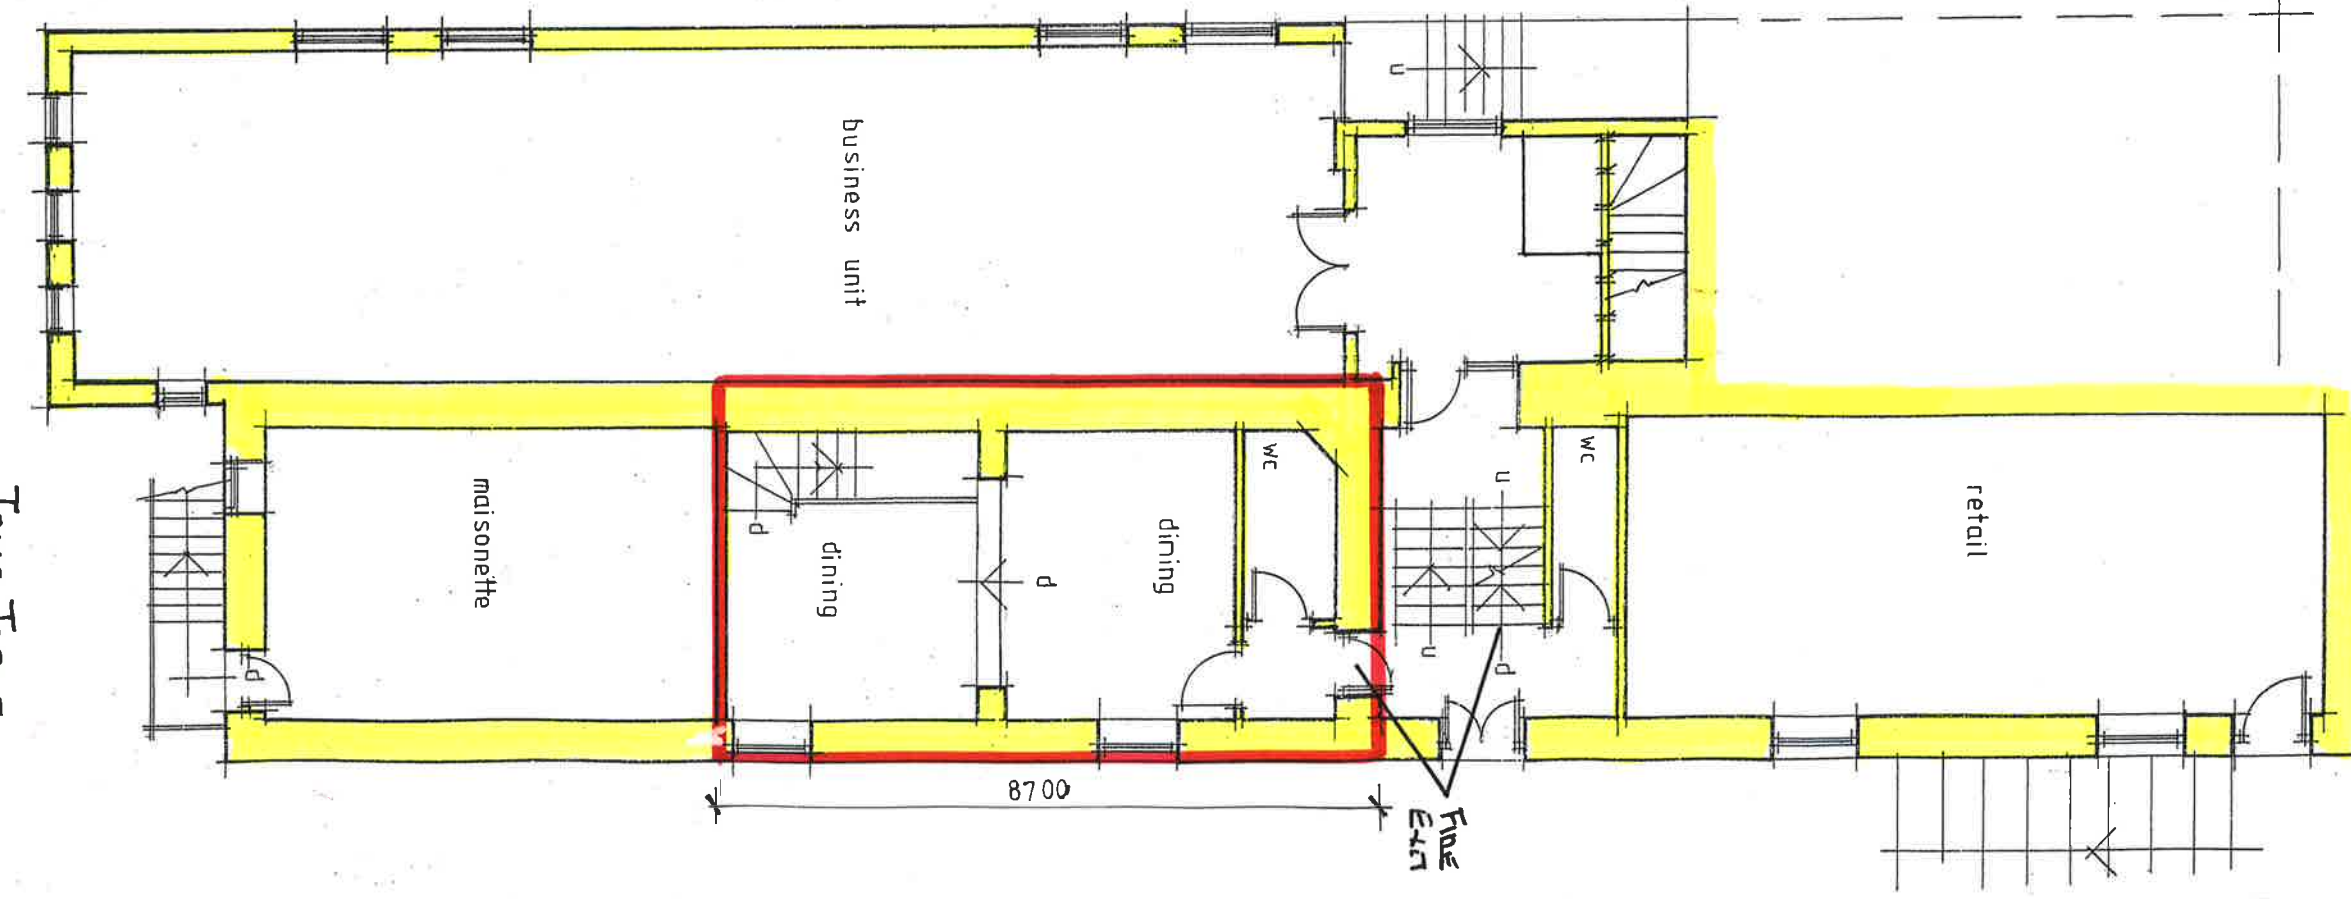


CASTLE STREET

MAIN ENTRANCE / EXIT

FIRE EXIT

First Floor
Fire Exit

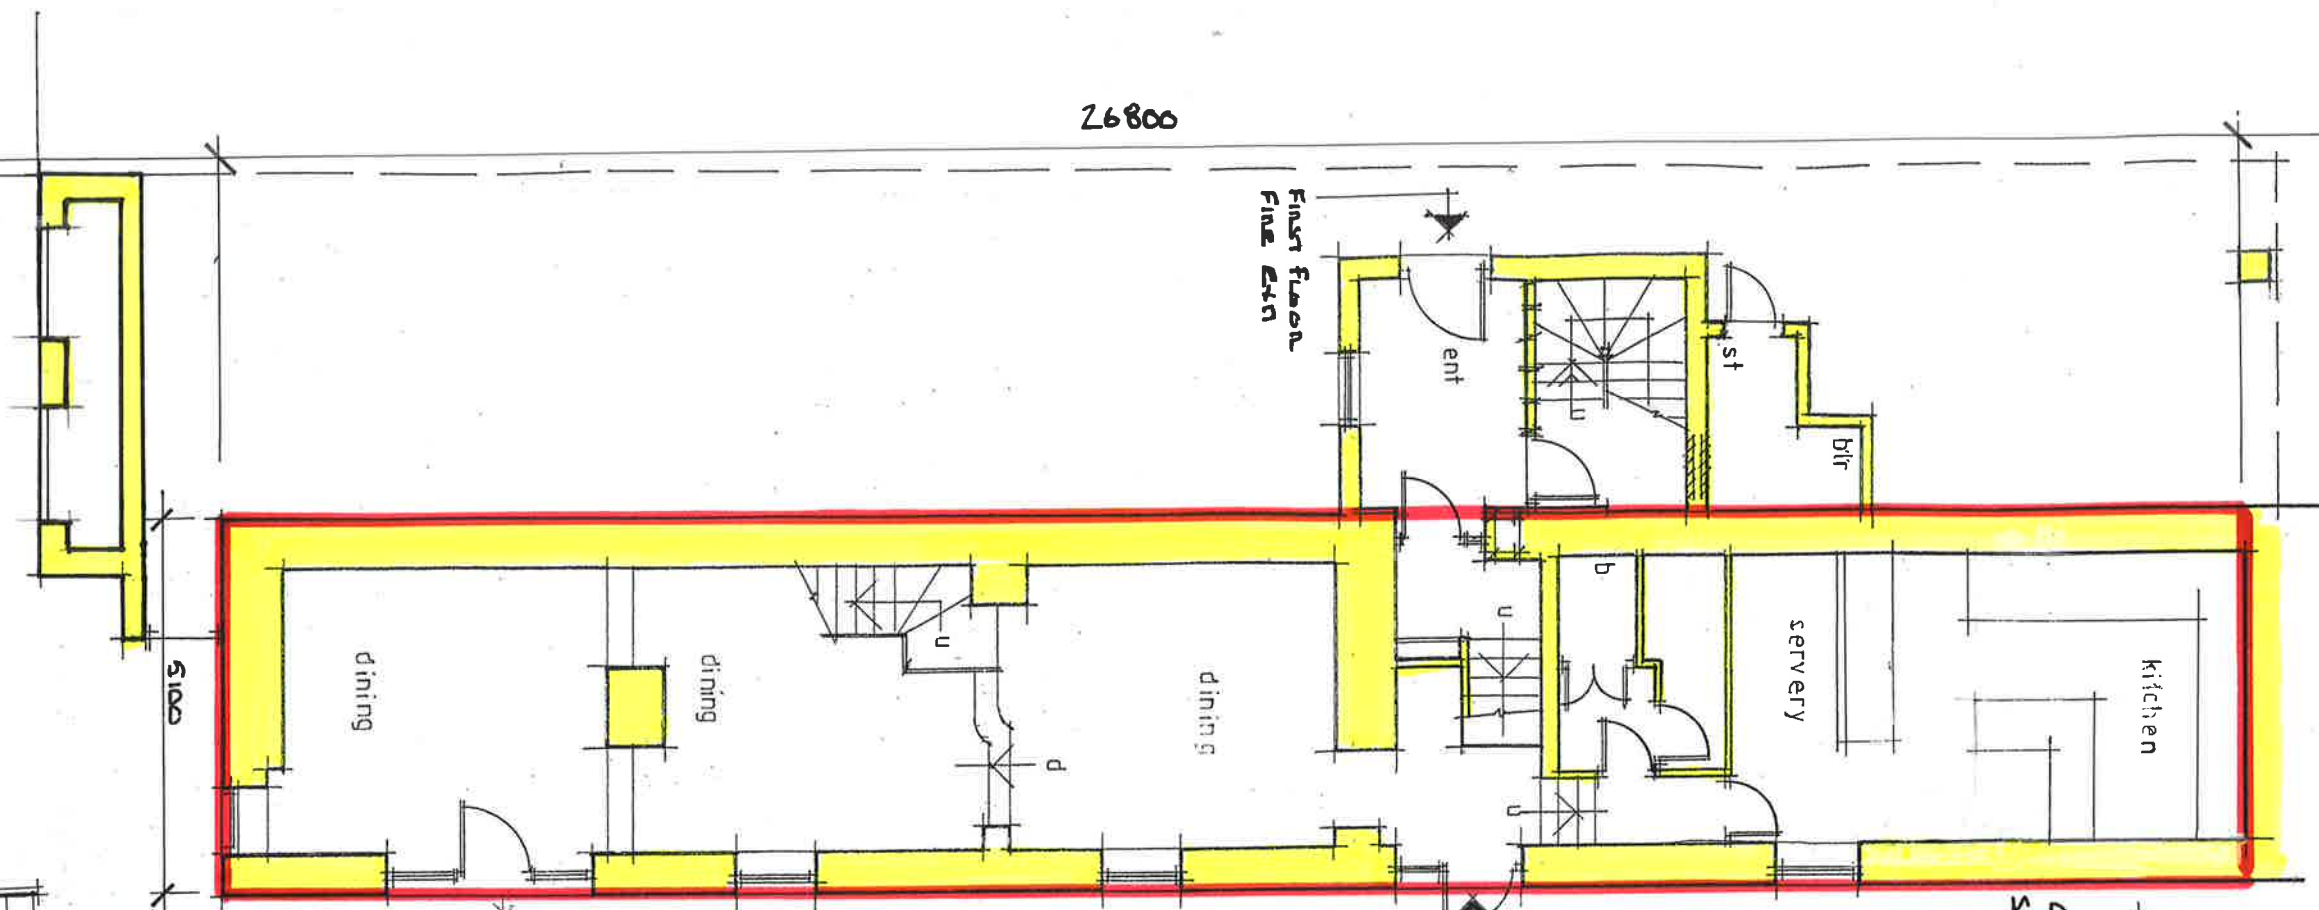

Ground floor plan

First floor plan

TOM'S TABLE

LEE CARTER HOUSE

OFF CASTLE ST CURTAINAGE

AND 1ST FLOOR PROPOSED

SCALE 1:100 AT A2