




north east elevation

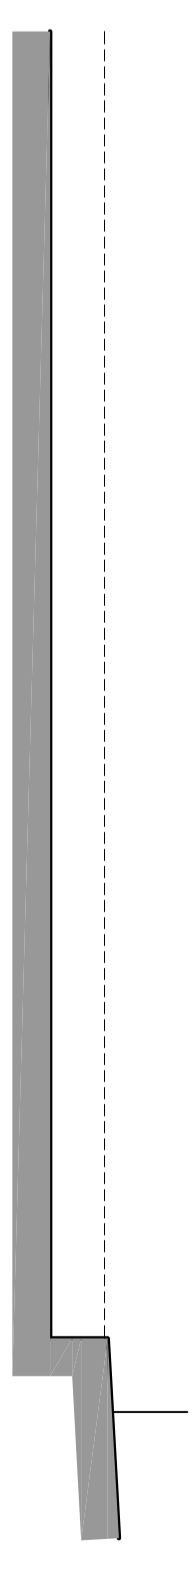


north west elevation ( FACING GISBURN ROAD )

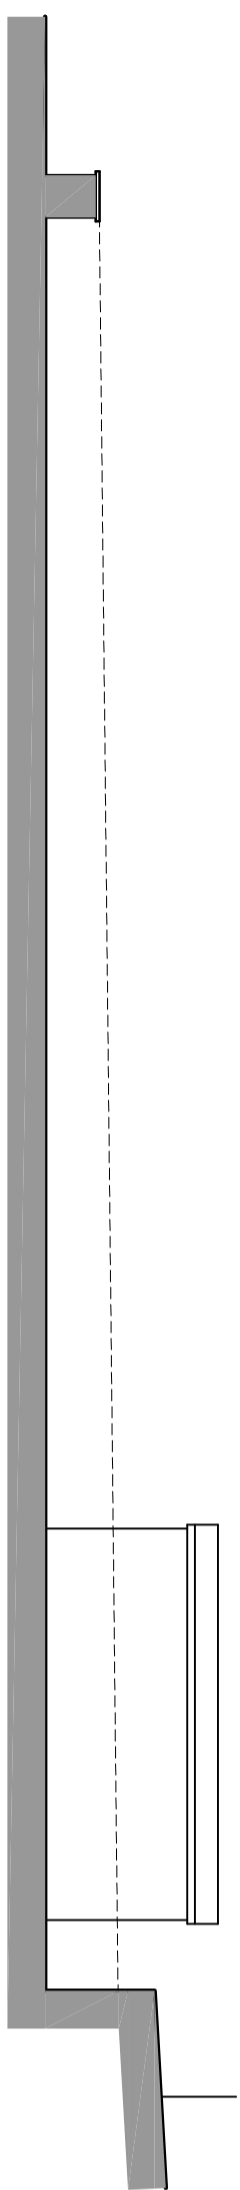


south west elevation

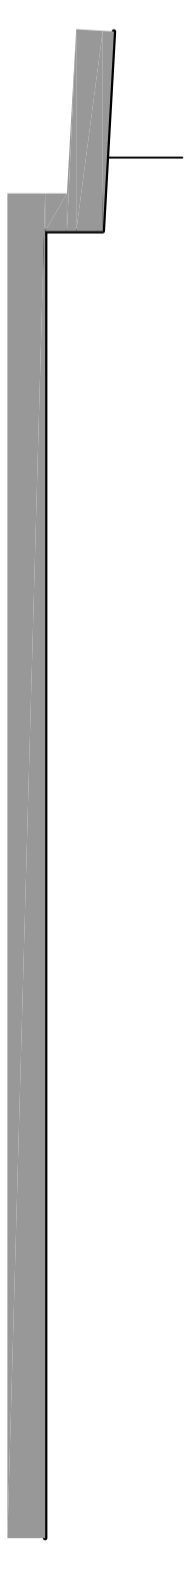


south east elevation

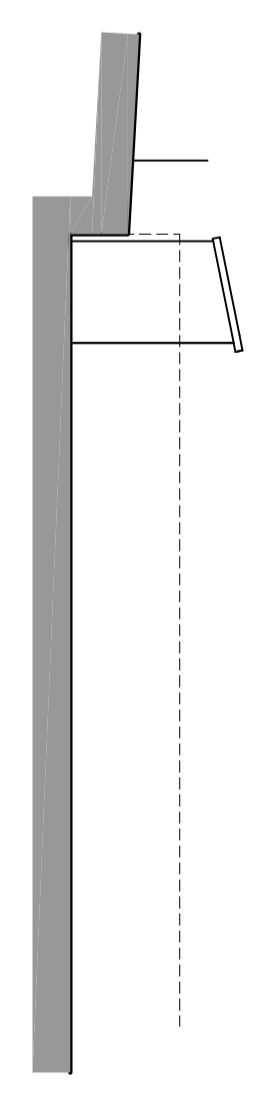

elevation A

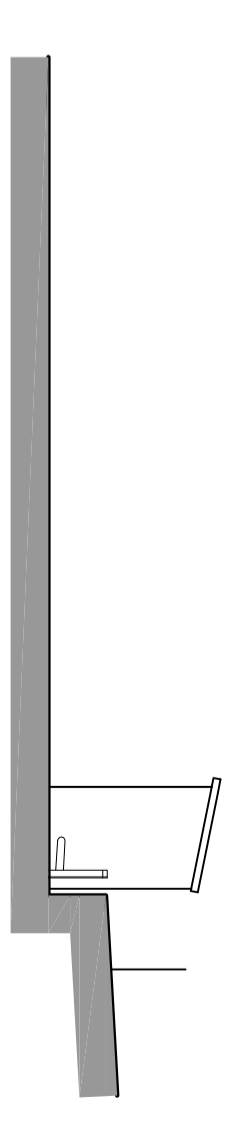

elevation B

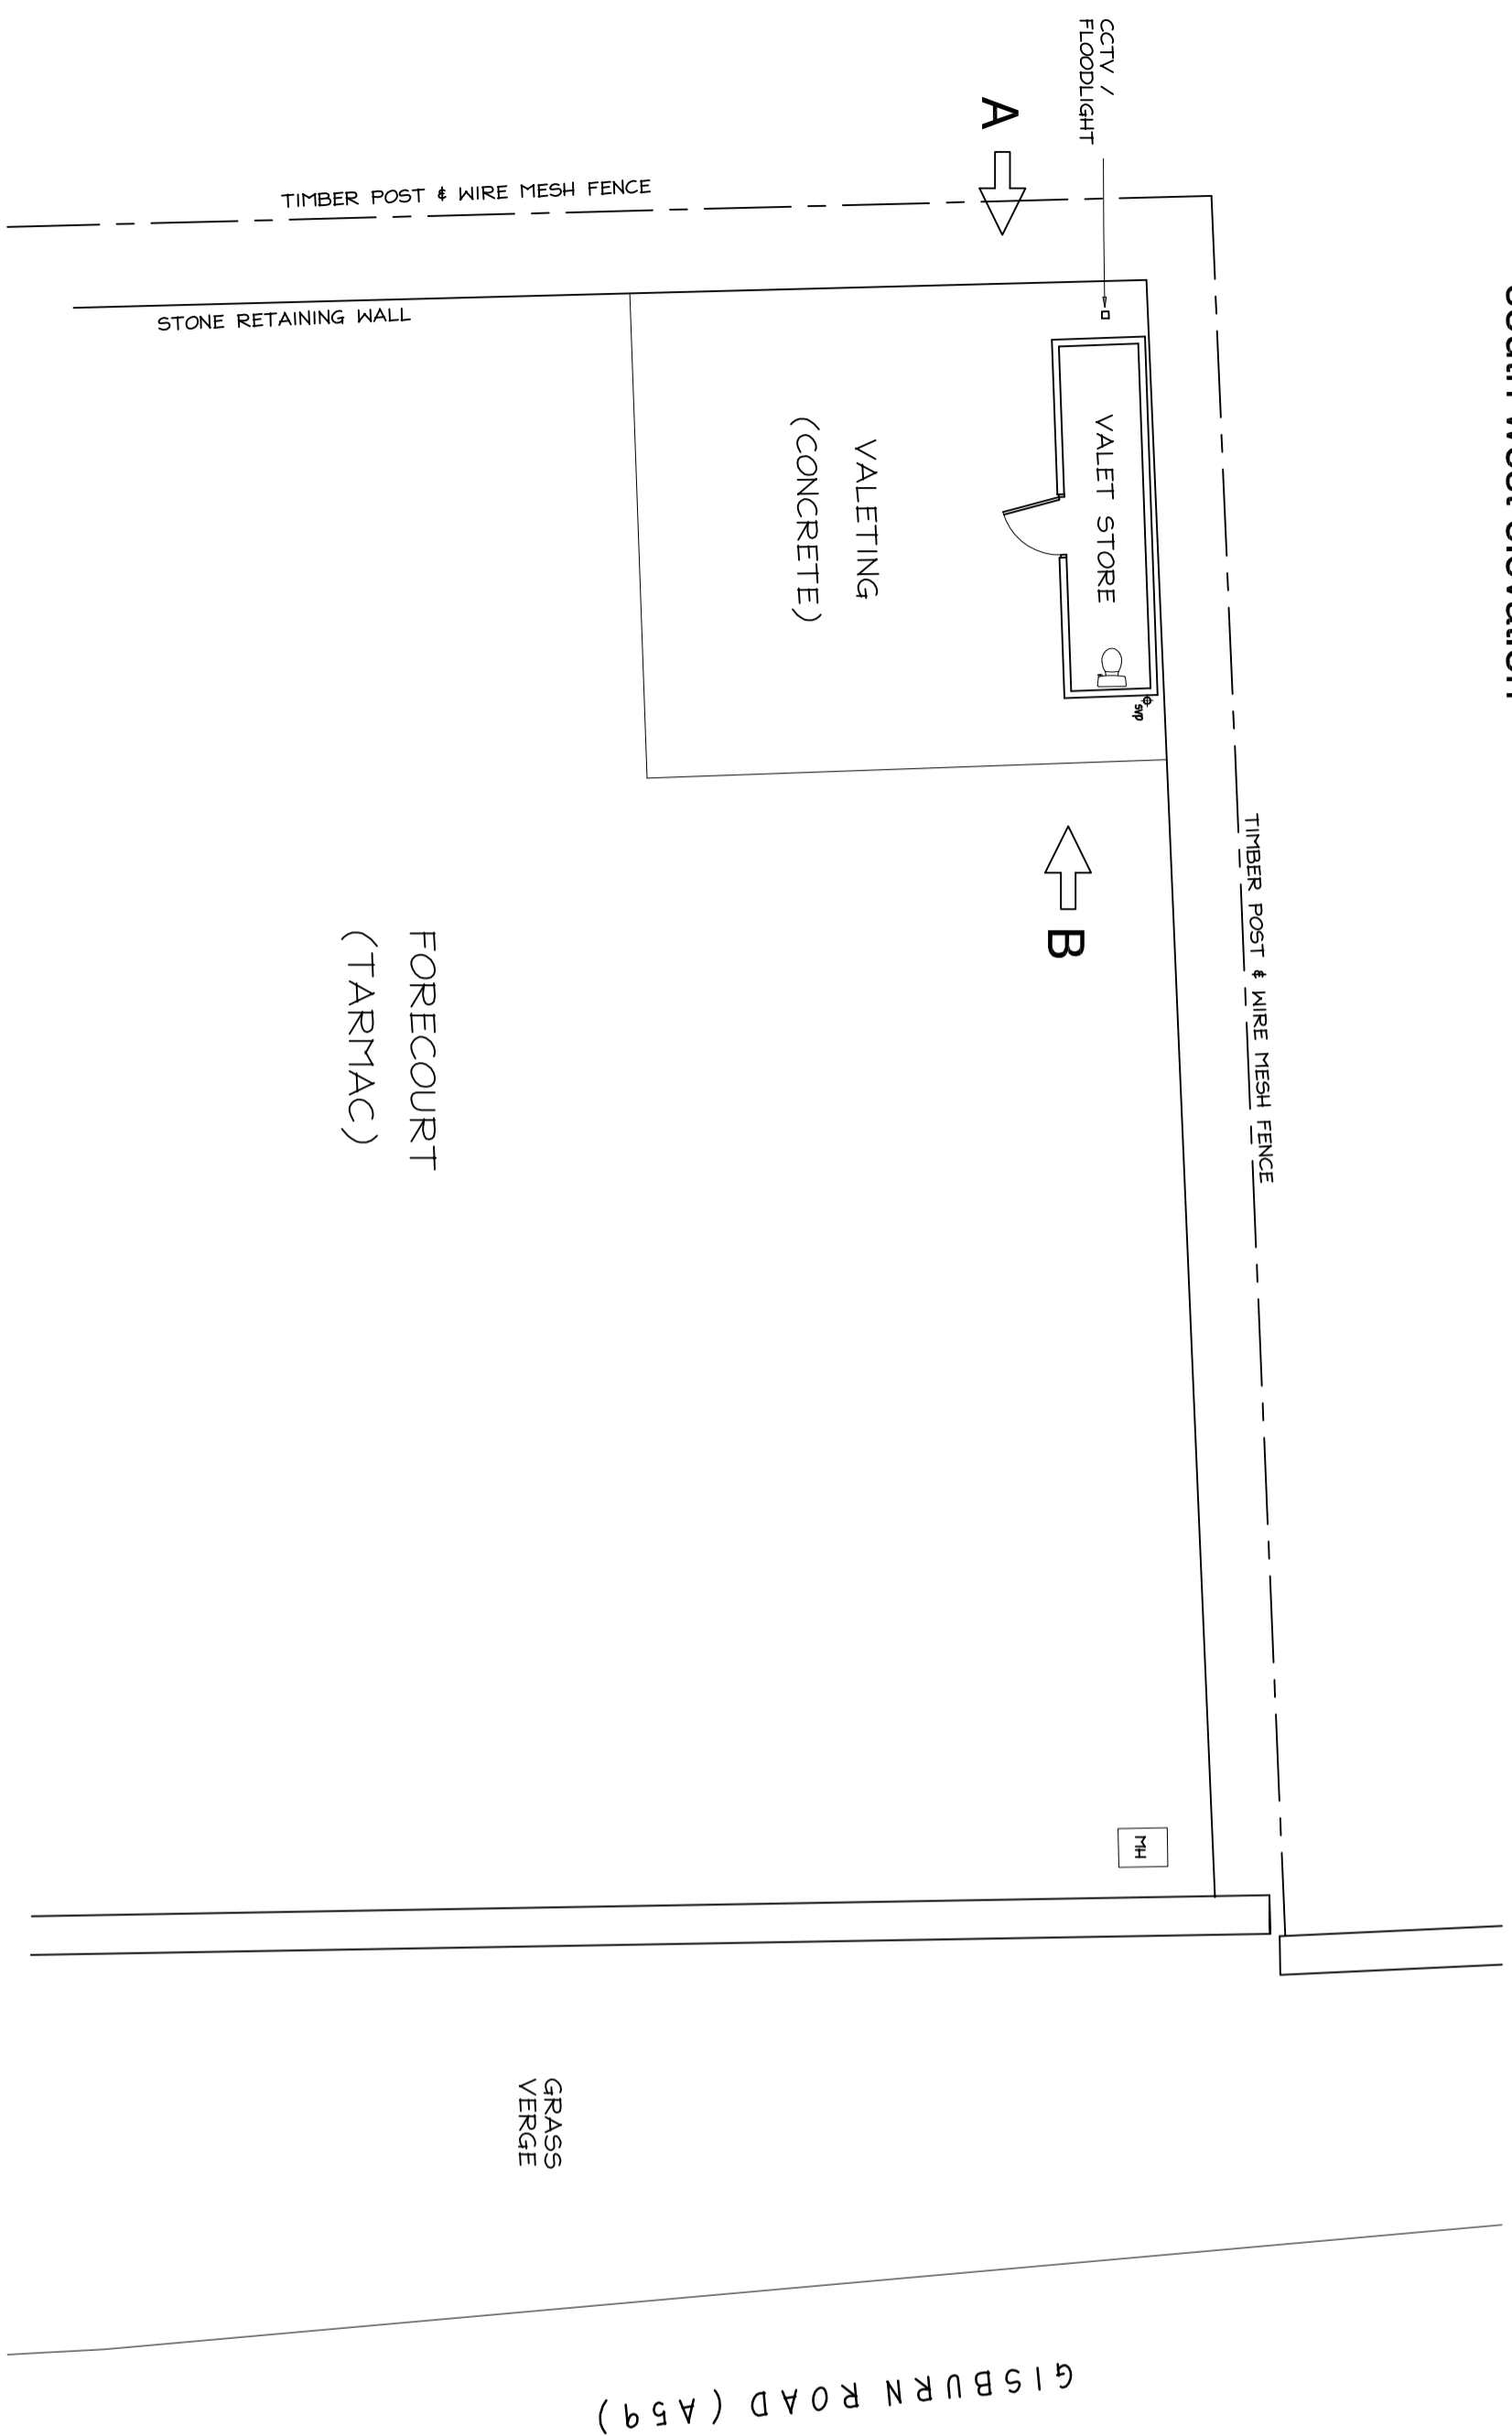

ground floor plan.

Revisions

Project: PROPOSED ALTERATIONS AT SPALBONE CARS LTD.  
DEERPARK GARAGE, GISBURN ROAD, GISBURN

Drawing: survey drawing

Client: SPALBONE CARS LTD.

**adm design**

Royds Farm, Horden Road, Kildwick, Barnoldswick, Lancs. BB18 6TS  
Tel: 01282 853335 / 07931 557214 Email: admdesign@btconnect.com

Scale(s) 1:100 @ A2 Date JULY 2020  
Drawing no. ADM/20/26/01 Rev.