



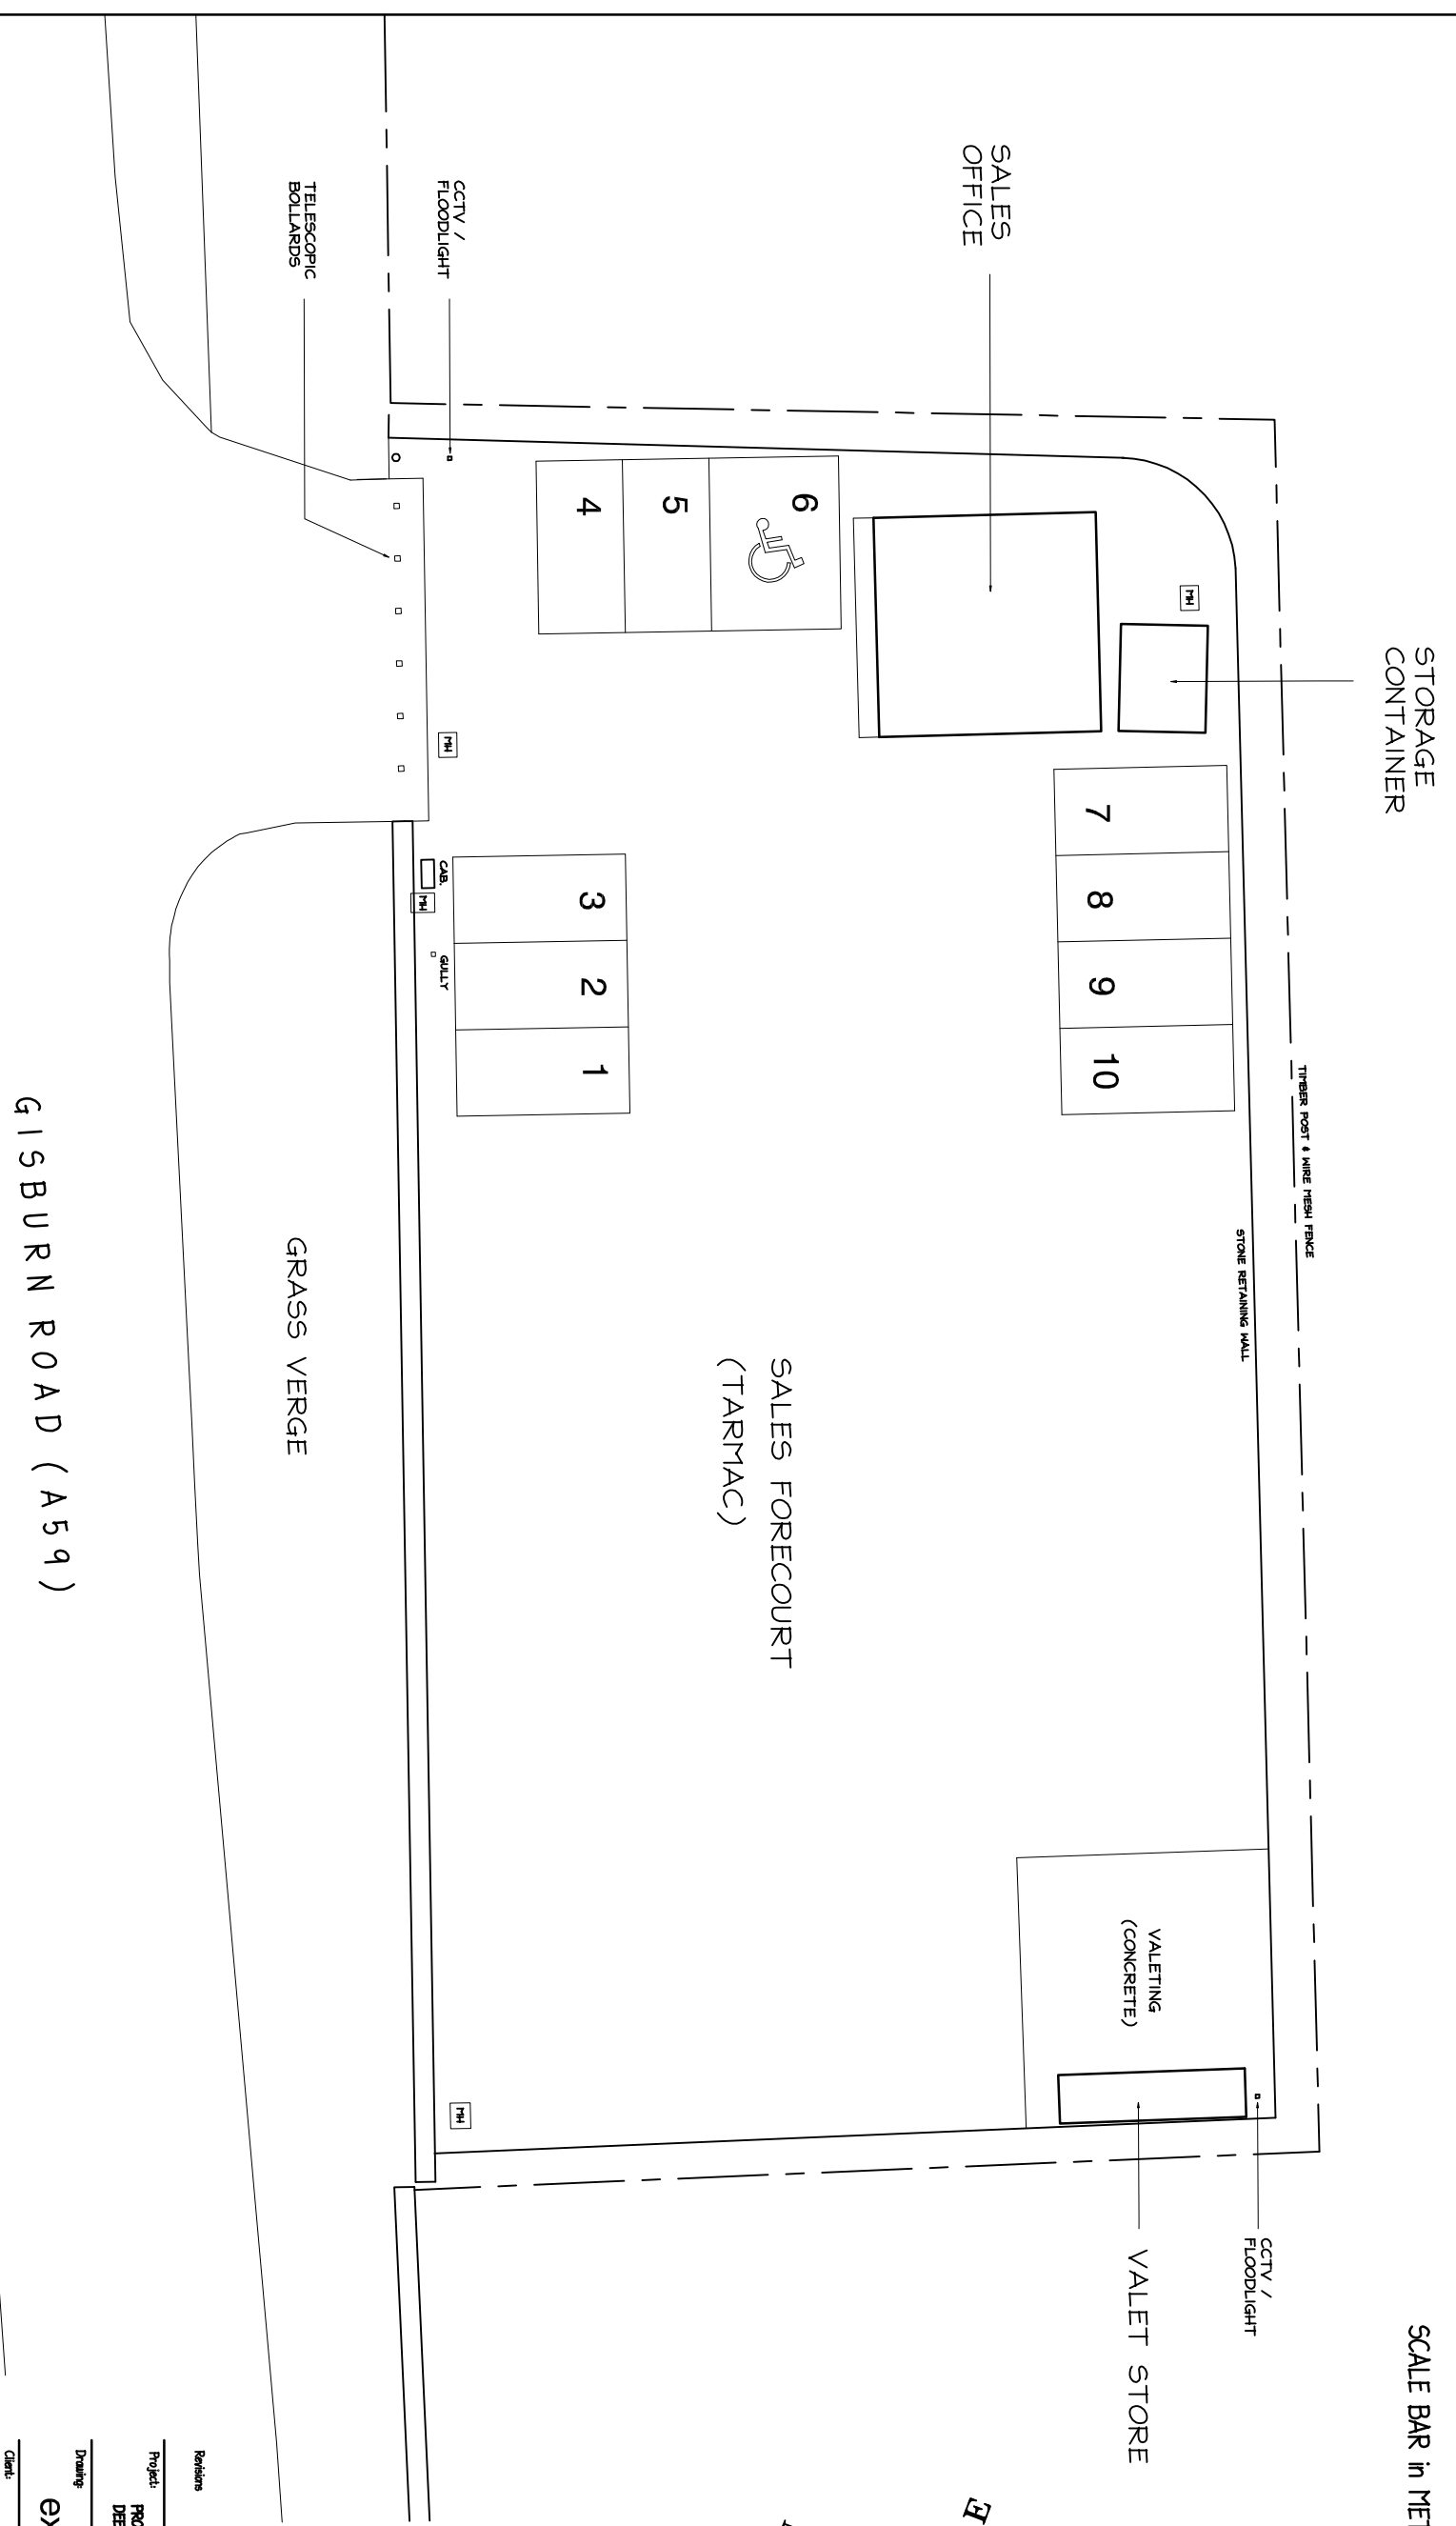

SCALE BAR in METRES

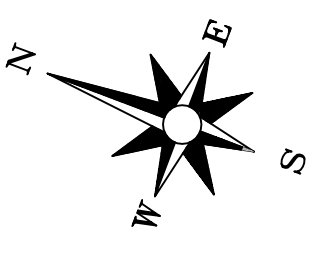

GISBURN ROAD (A59)

Revisions
 Project: PROPOSED ALTERATIONS AT SPALBONE CARS LTD, DEERPARK GARAGE, GISBURN ROAD, GISBURN
 Drawing: existing site plan
 Client: SPALBONE CARS LTD.
 Scale(s): 1:200 @ A3 Date: JULY 2020
 Drawing no: ADM/20/26/03 Rev:



Royds Farm, Hadden Road, Kettlebrook, Barnoldswick, Lancs. BB80 6TS
 Tel: 01282 853335 / 07931 557214 Email: admadesign@btinternet.com