




north east elevation

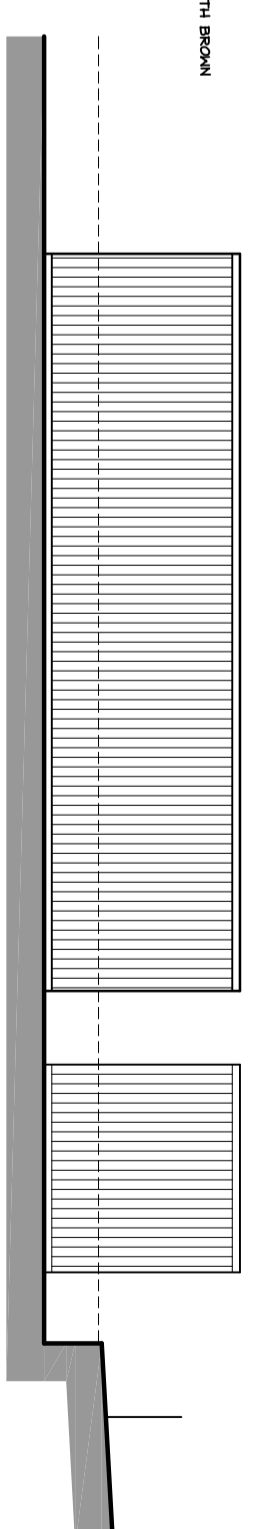


north west elevation (FACING GISBURN ROAD)

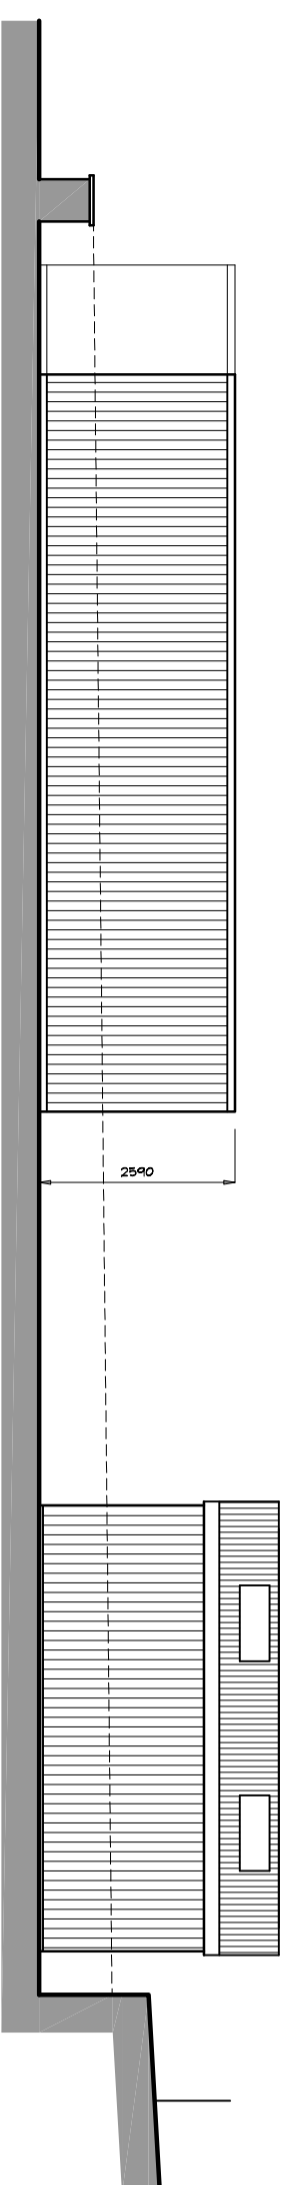

south west elevation

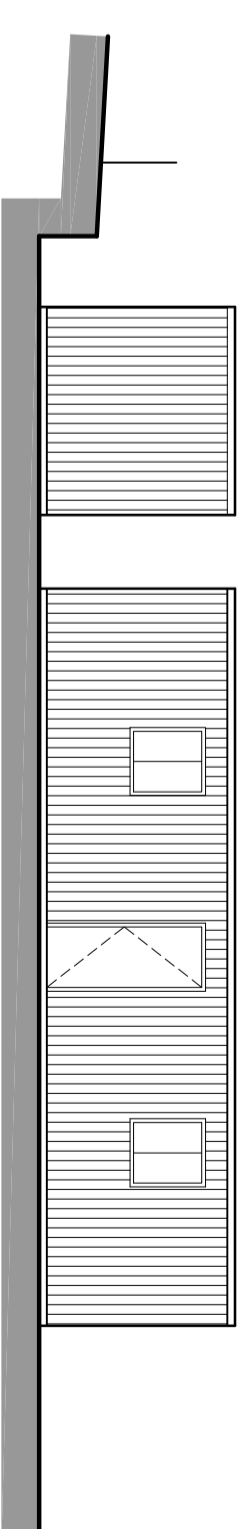


south east elevation

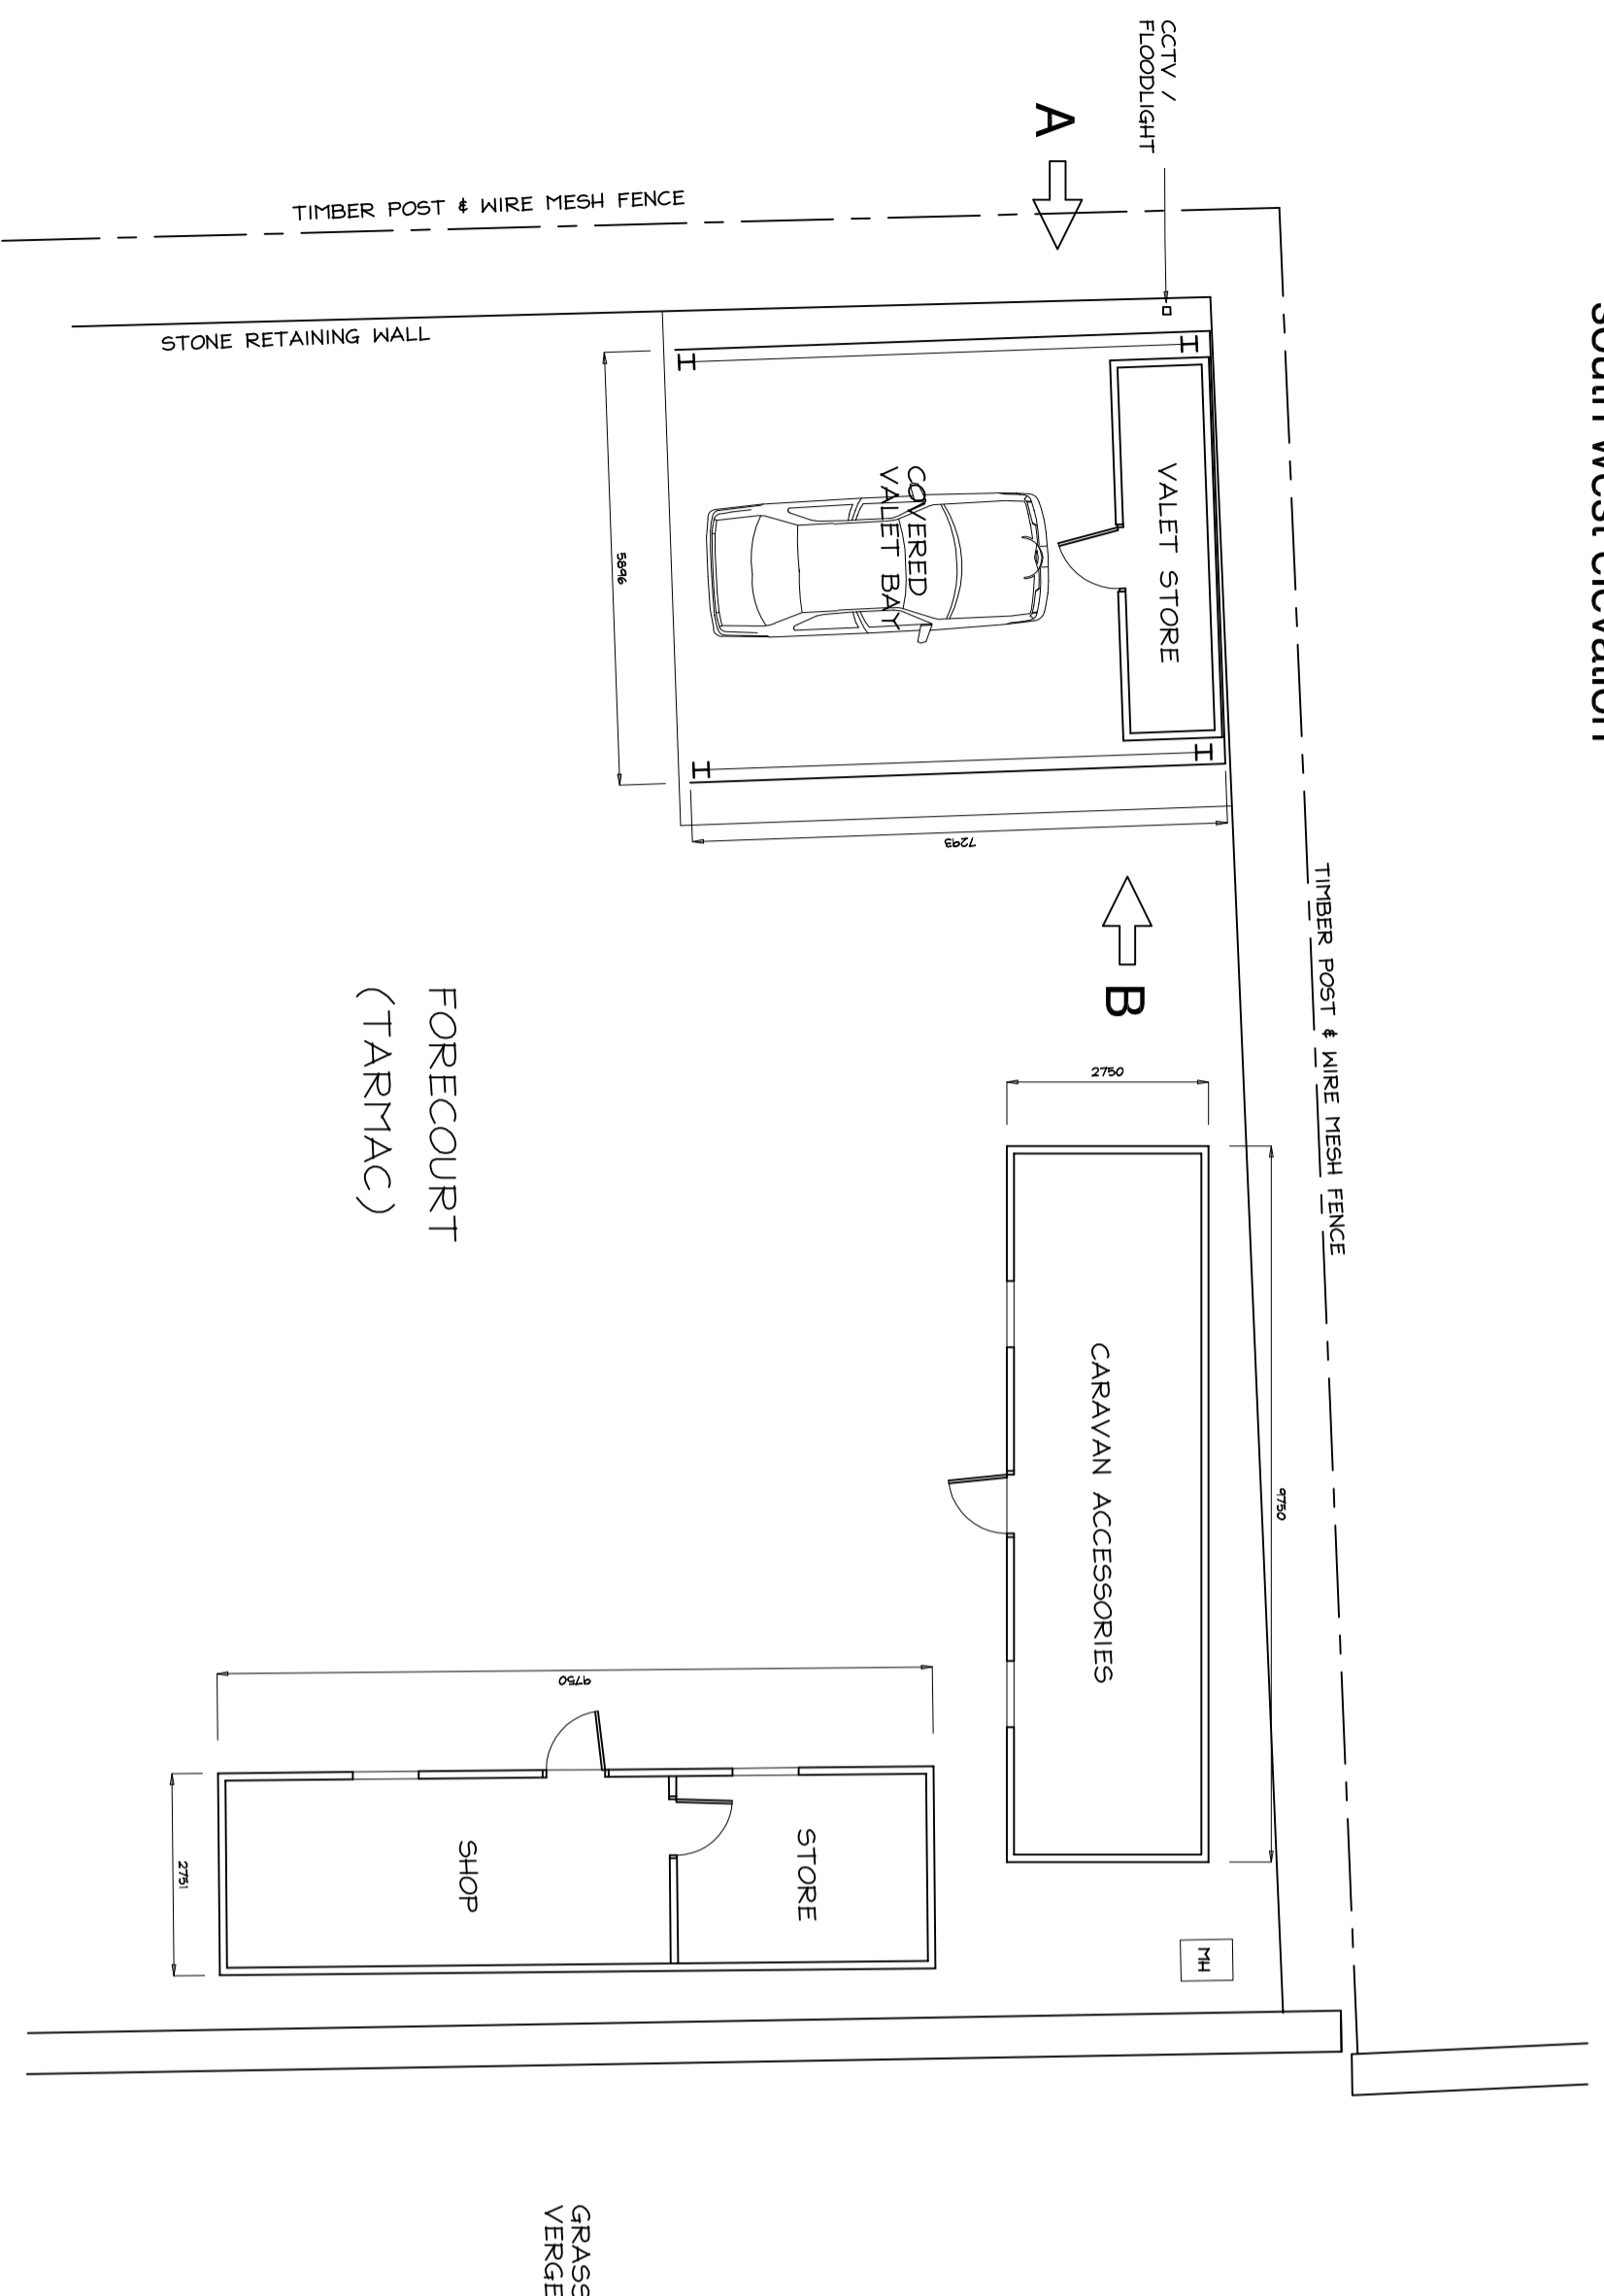


FORECOURT
(TARMAc)

ground floor plan.

GISBURN ROAD (A59)

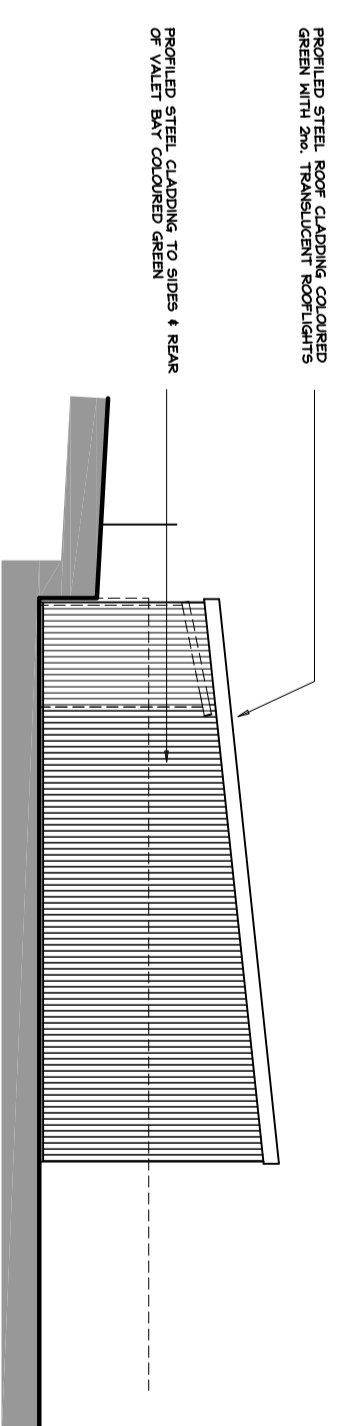

elevation A

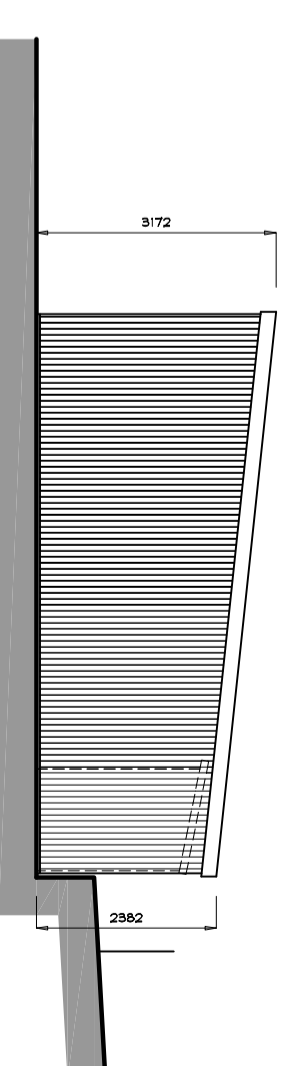

elevation B

Revisions

Project: PROPOSED ALTERATIONS AT SMALLBONE CARS LTD.
DEERPARK GARAGE, GISBURN ROAD, GISBURN

Drawing: planning scheme.

Client: SMALLBONE CARS LTD.

adm design

Royds Farm, Horden Road, Kildwick, Barnoldswick, Lancs. BB18 6TS
Tel: 01282 853335 / 07891 557214 Email: admdesign@btconnect.com

Scale(s) 1:100 @ A2 Date JULY 2020
Drawing no. ADM/20/26/02 Rev.