




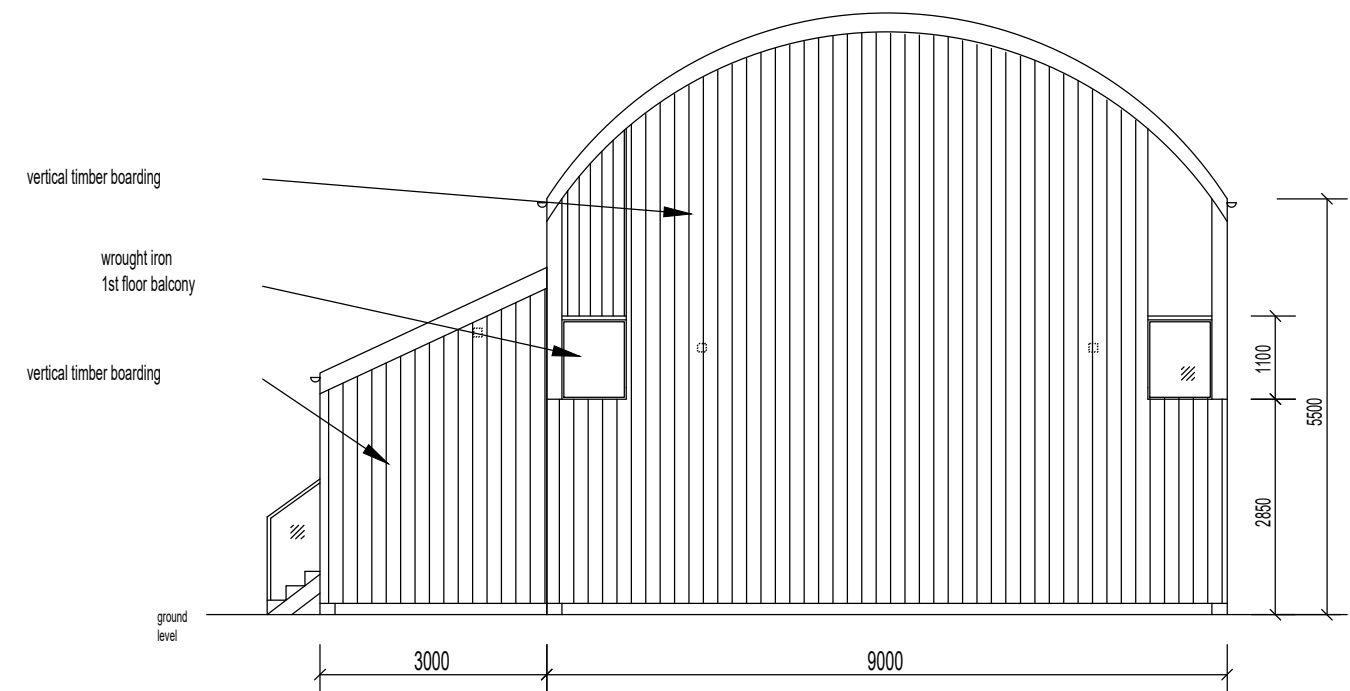


South West Elevation

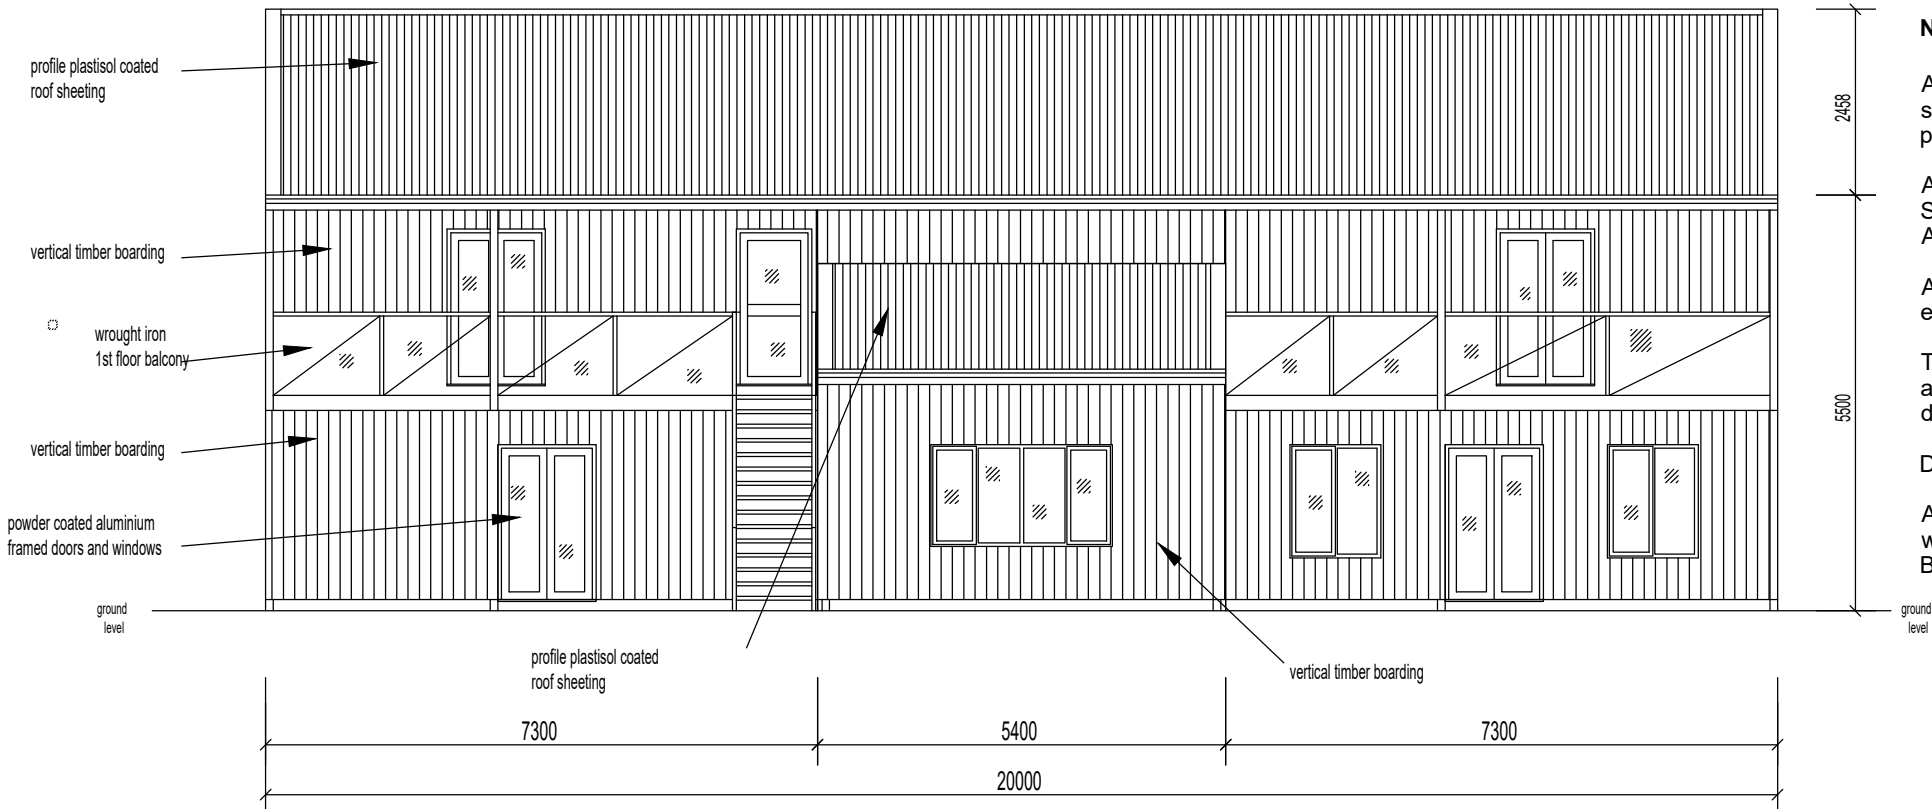


North West Elevation

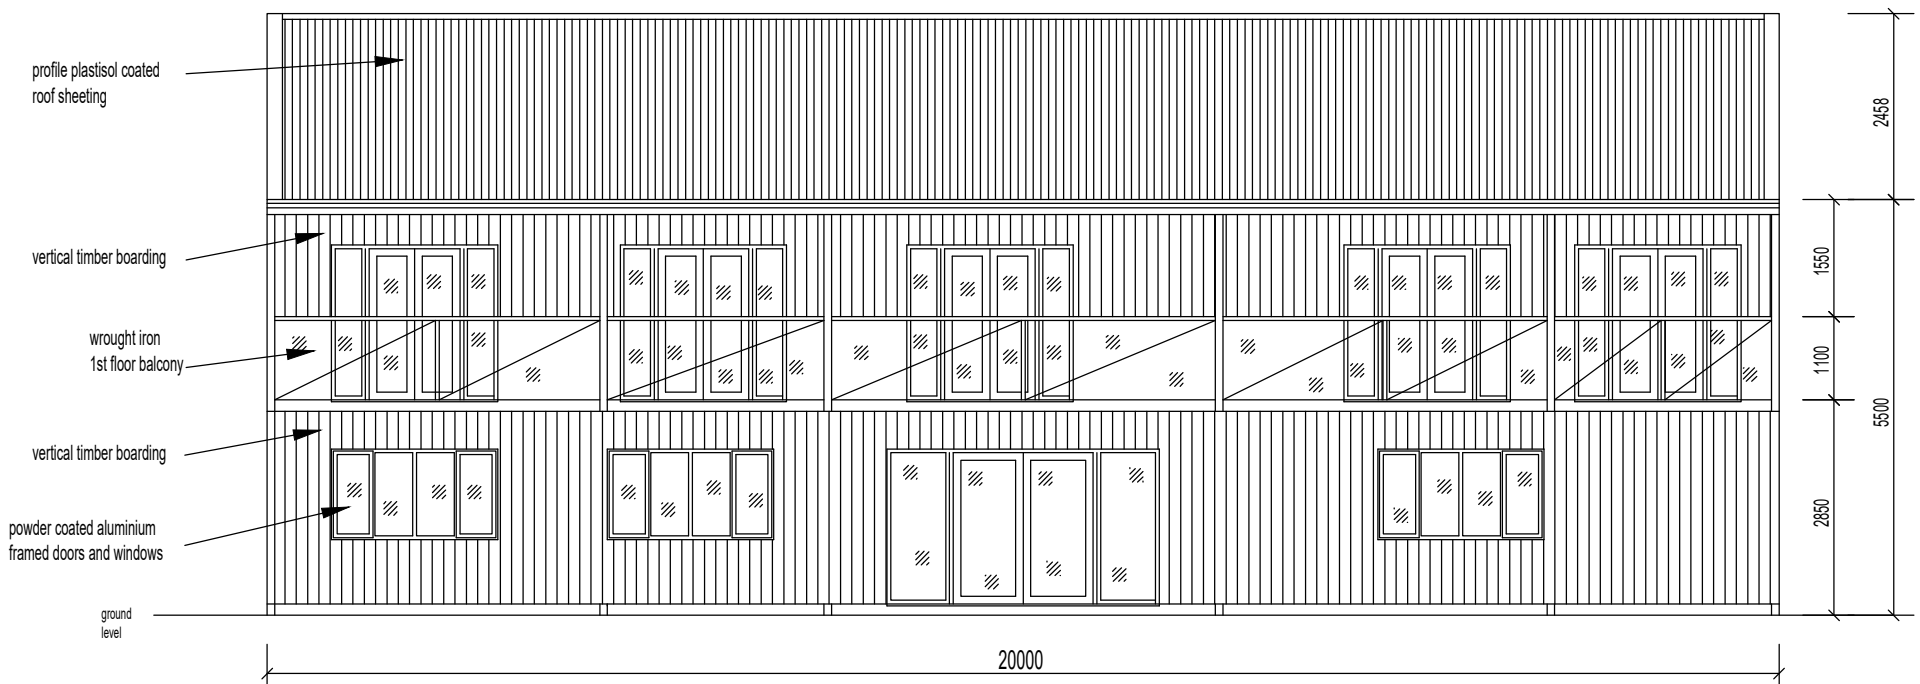


South East Elevation

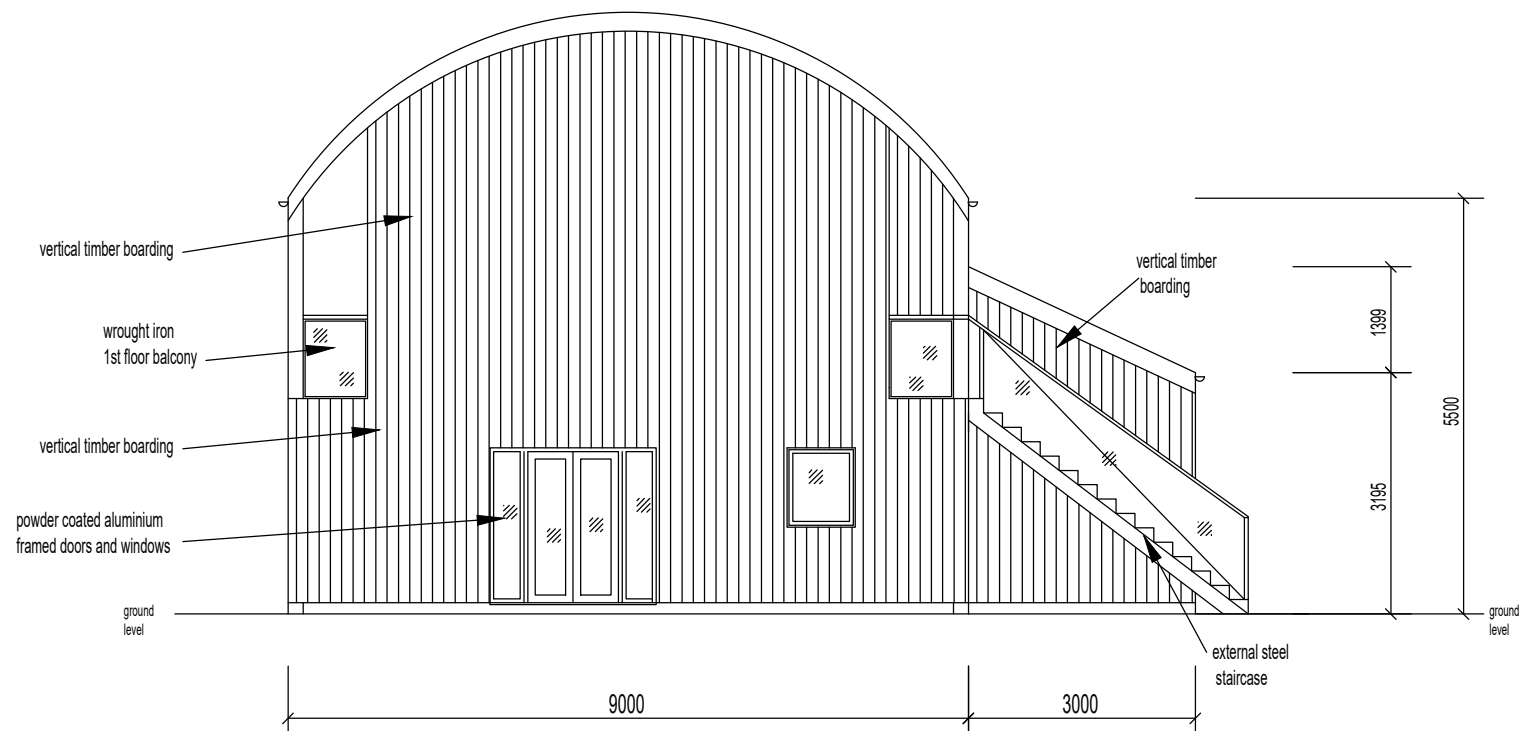

North East Elevation

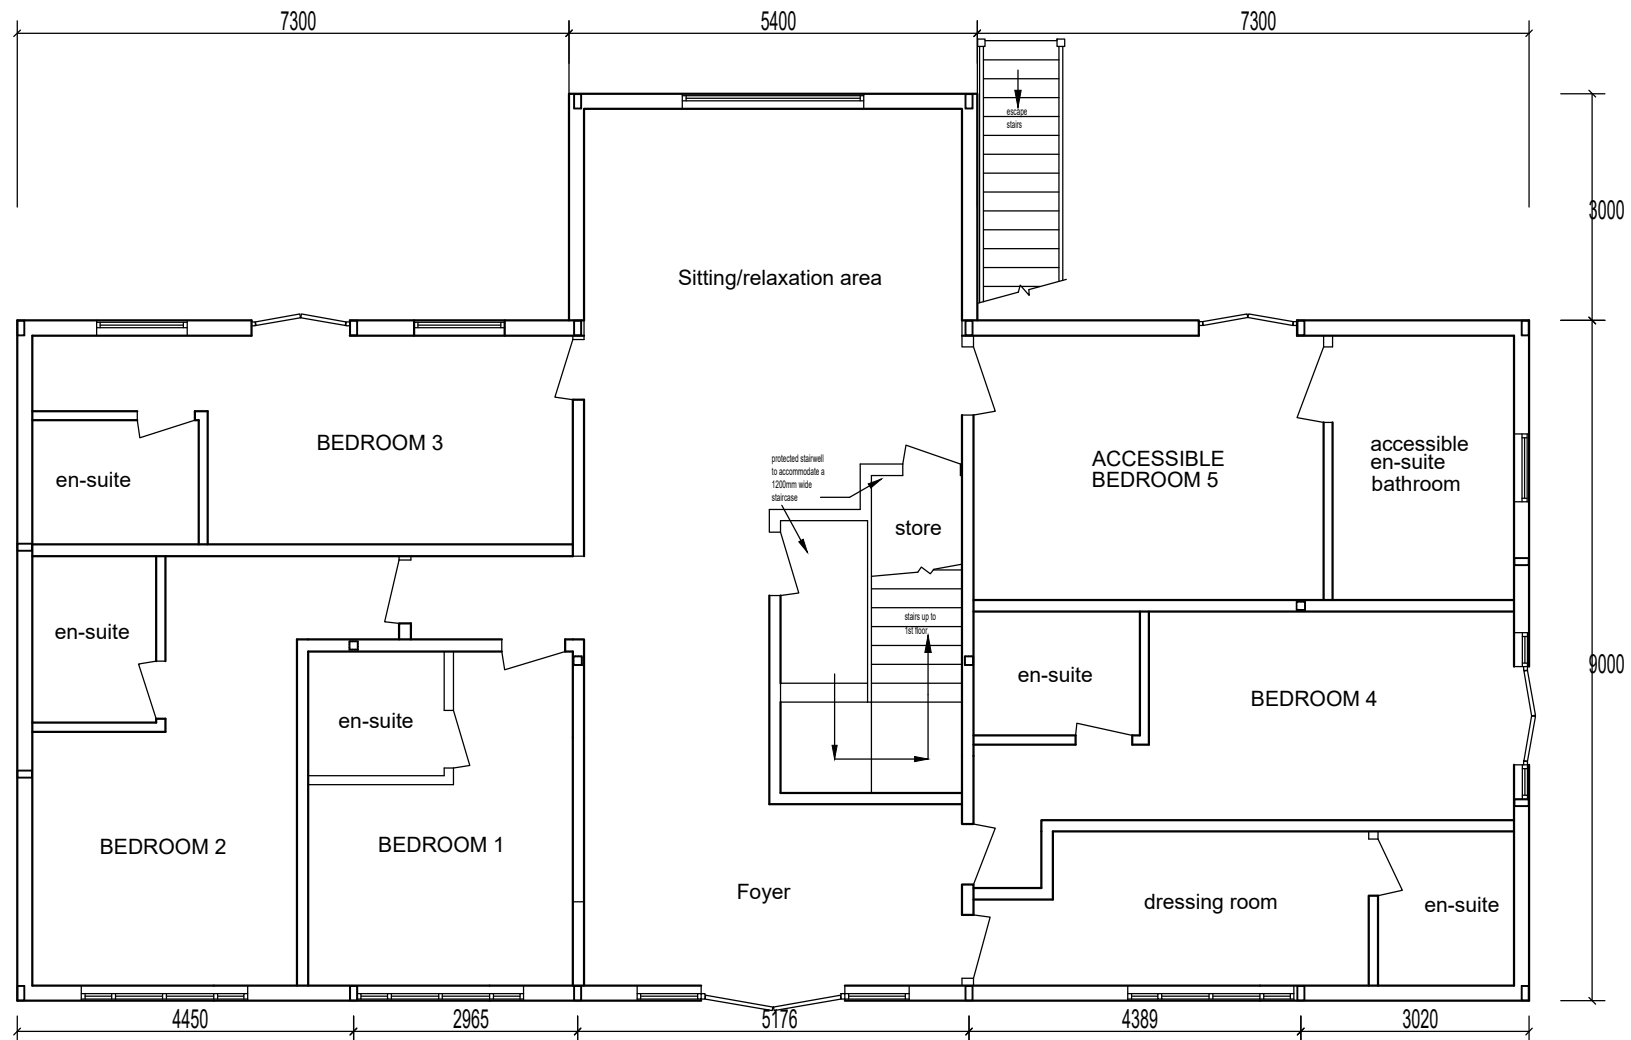

Ground Floor Plan

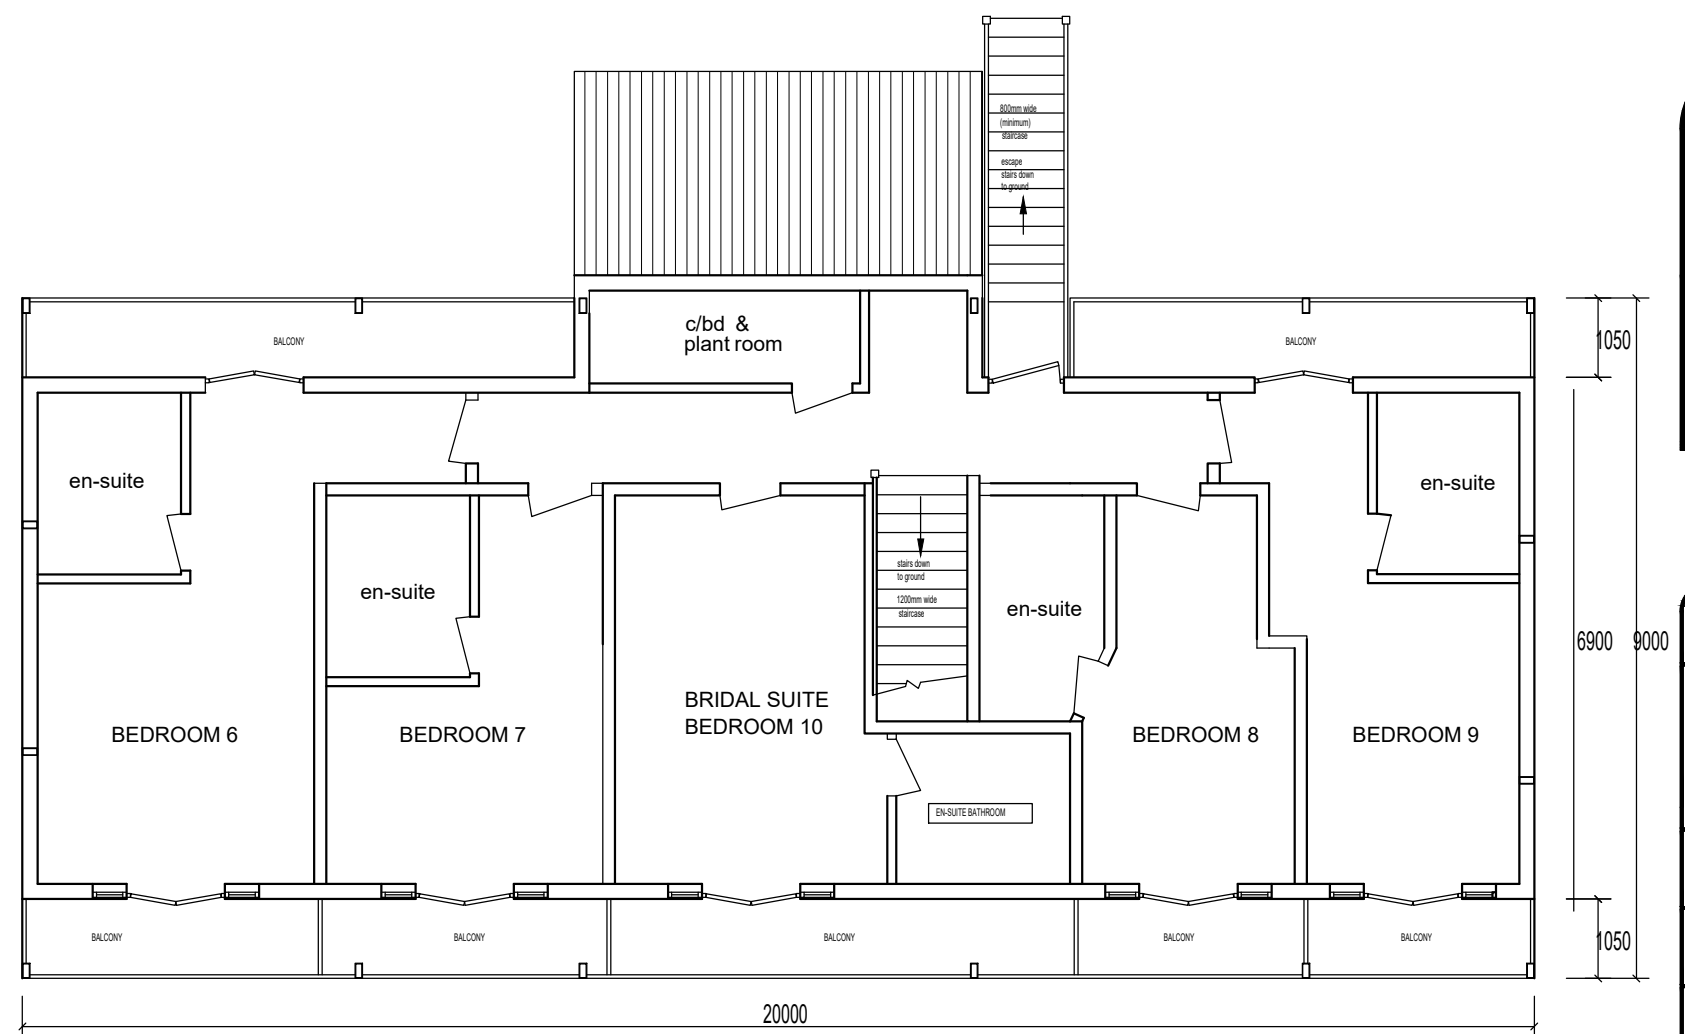

First Floor Plan

Notes:

All work is to be carried out to the latest current British standards Codes of Practice and recognised working practices.

All work and materials should comply with Health and Safety legislation and to be approved by the Local Authority Planning / Building Control Officer.

All dimensions are in millimetres unless where explicitly shown otherwise.

The contractor should check and clarify all dimensions as work proceeds and notify the design team of any discrepancies.

Do not scale off the drawings, if in doubt ask.

Avalon Chartered Town Planning are not liable for work undertaken prior to Full Planning Consent and/or Building Regulations Approval

Avalon

Chartered Town Planning

Town Planning - Architectural Design - Building Regulations - Surveying

Phone: 01282 834834

Fax: 01282 451666

Web: www.avalontp.co.uk

Email: planning@avalontp.co.uk

2 Reedley Business Centre, Redman Road, Burnley, Lancashire, BB10 2TY

PROPOSED PLANS AND ELEVATIONS					
Site: CLOUGH BOTTOM FARM BASHALL EAVES					
Client: MR H BACKHOUSE					
Date: 27.07.20		Scale: 1:100 @ A2			
Project No: BAC/07 Dwg 02			Drawn: BS		
Amendments:					