


Rear Elevation



Front Elevation

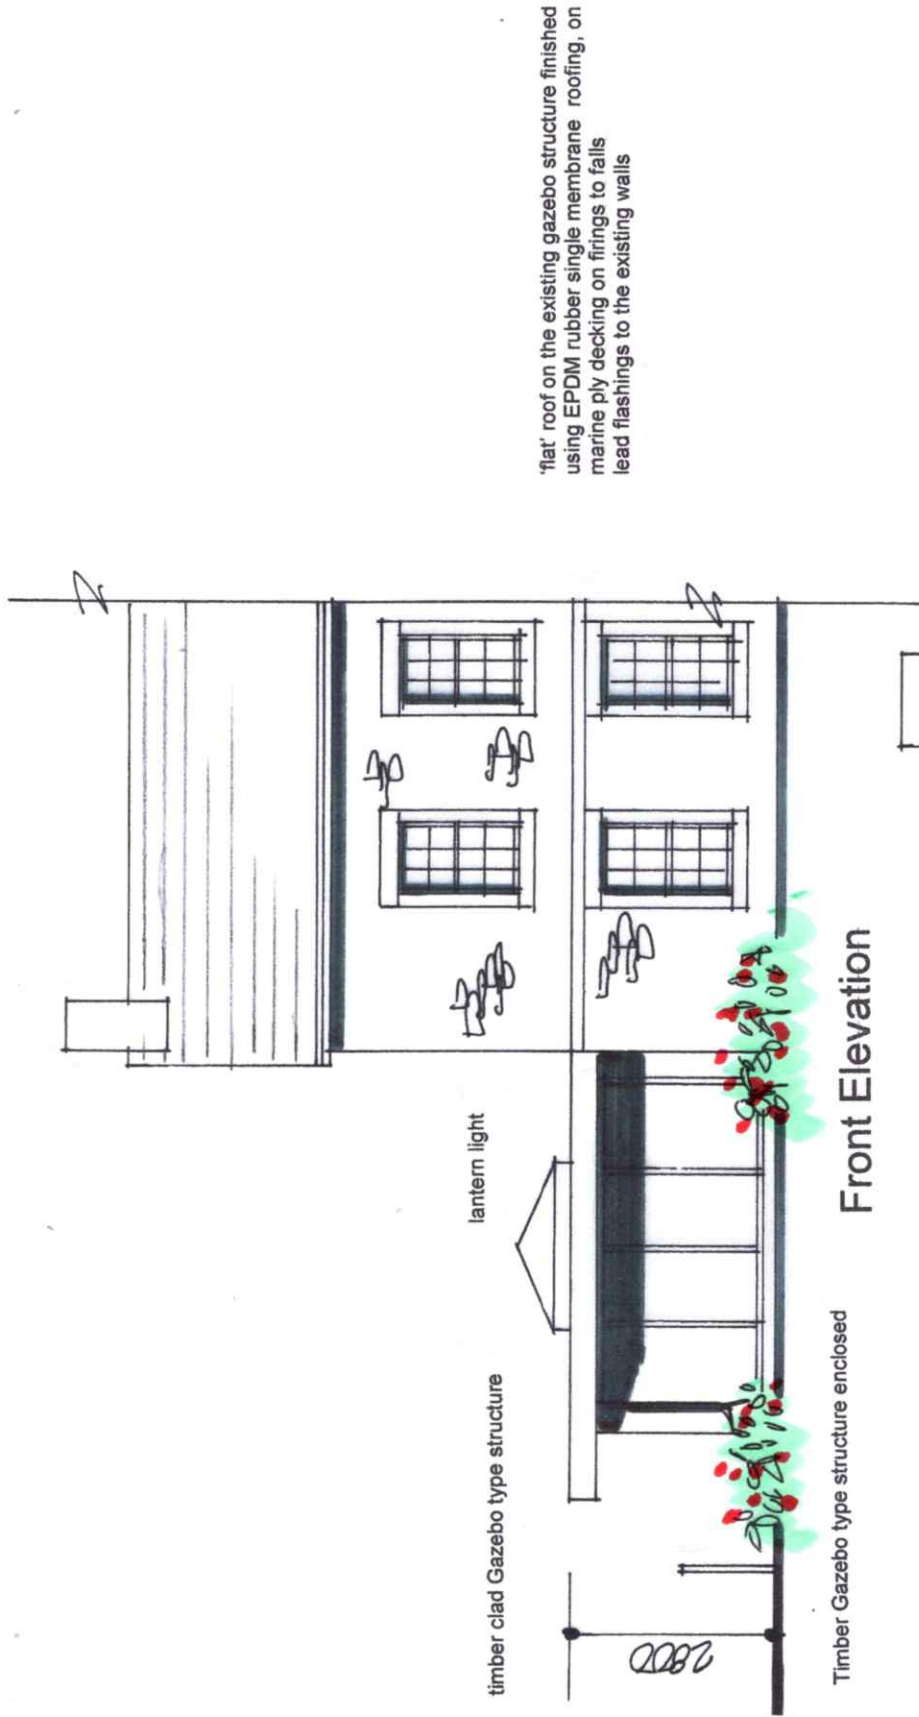

Side Elevation

glazing and sliding door configurations to client's requirements and approval

**David LIVERSIDGE**  
 ● ● ● ● ● ● ● ● ● ●  
 Design

architecture development  
 construction  
 259 Rossendale Road, Burnley, Lancs. BB11 5BZ  
 also at Haywards Heath, West Sussex, RH16 4DZ

t: 07977 463 496

e: davidliversidge@msn.com

● Proposed Orangery  
 Proposed Elevations

The Willows  
 Kayley Lane, Chatburn  
 for Mr. and Mrs. Gaughan

scale: 1/100<sup>th</sup> @ A3 drawing no:

date: August 2020 20/6/14