


**1** Ground  
1 : 100



**2** 1st floor  
1 : 100

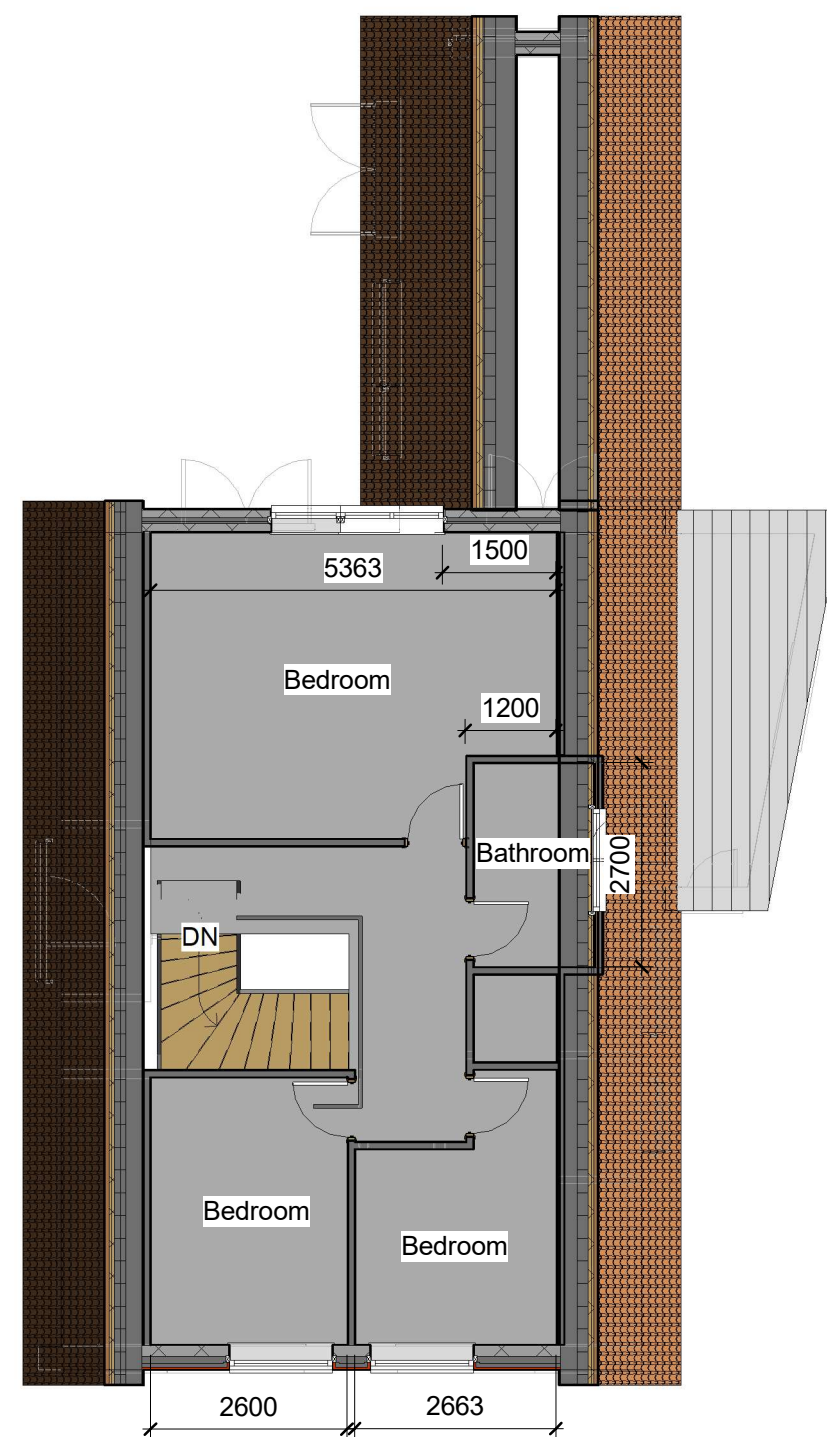

CODE	STATUS	SUITABILITY DESCRIPTION	PURPOSE OF ISSUE

PROJECT	Sgl & 2nd Story rear Ext
SHEET	Existing Floor plan

CLIENT			10 Buckingham drive	
Date	Project number	Scale (@ A3)		
Issue Date	Project Number	1 : 100		
Drawn by	DRWAING NUMBER			REV
Author	A101			
Checked by				
Checker				