


**1** Ground  
1 : 100



**2** 1st floor  
1 : 100

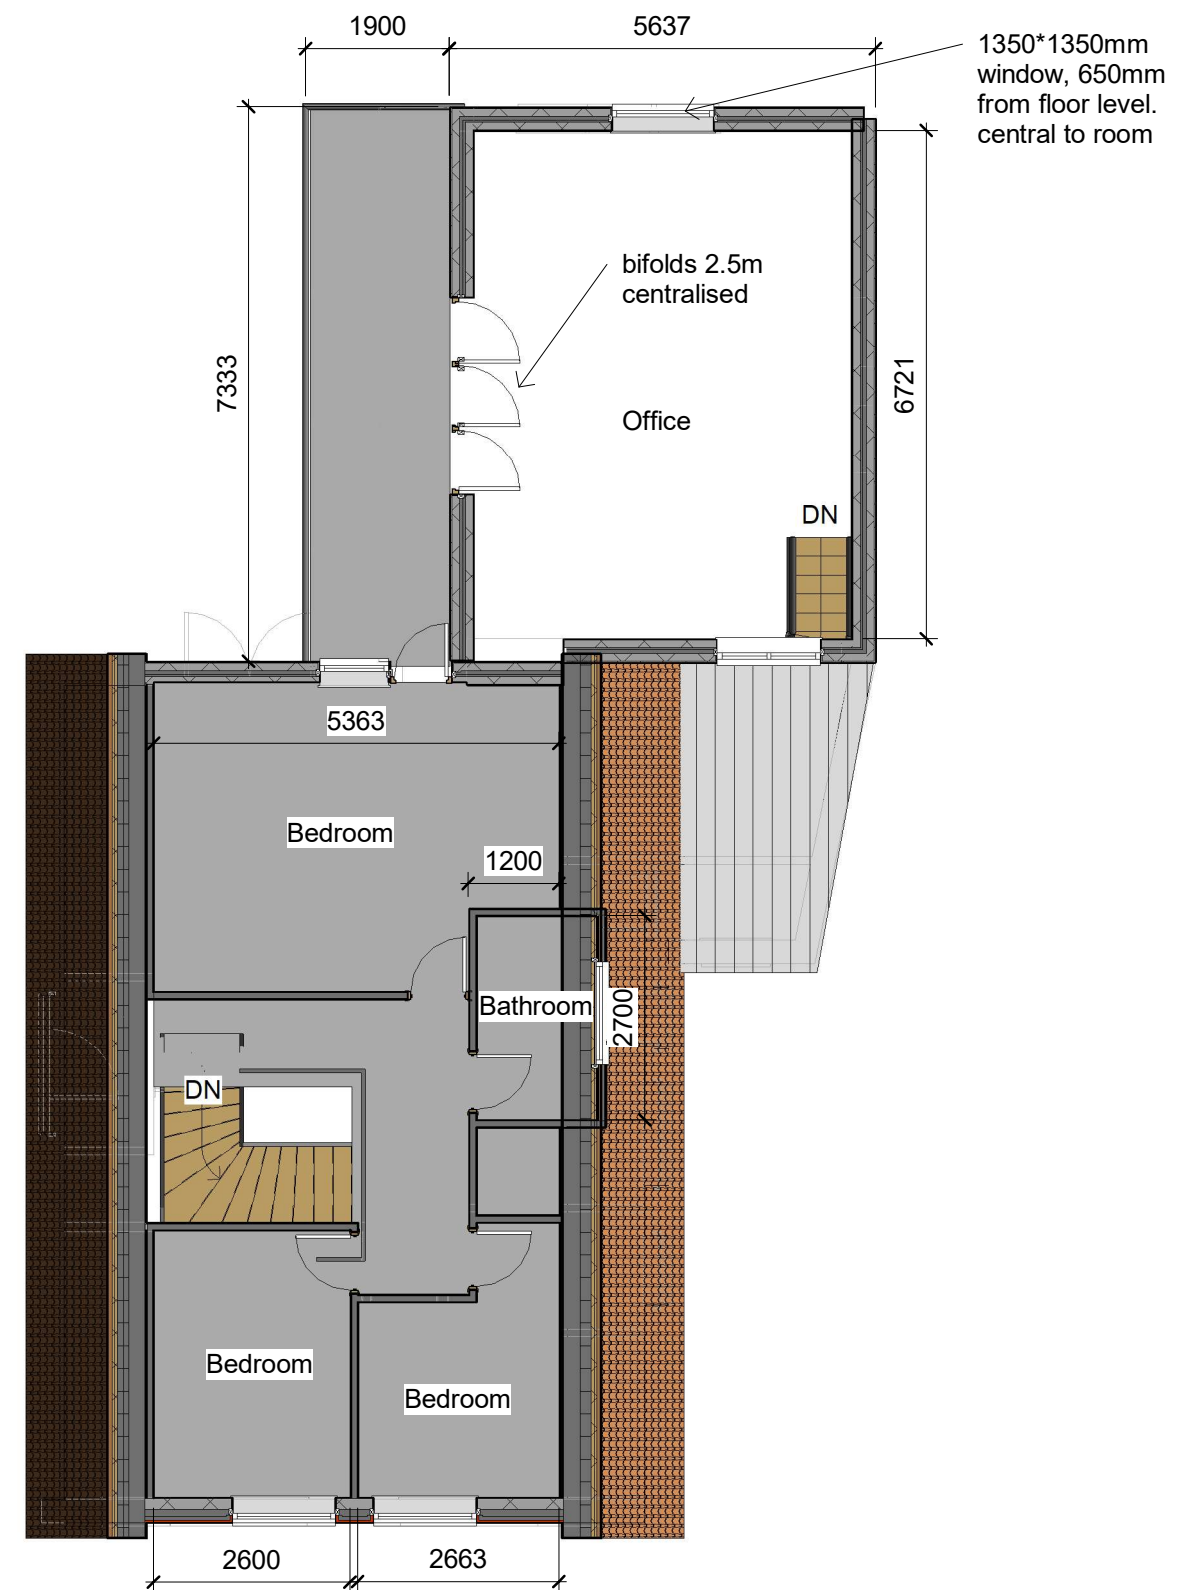

CODE	STATUS	SUITABILITY DESCRIPTION	PURPOSE OF ISSUE

PROJECT  
Sgl & 2nd Story rear Ext

SHEET  
Proposed Floor plan

CLIENT  
10 Buckingham drive

Date Issue Date	Project number Project Number	Scale (@ A3) 1 : 100
Drawn by Author	DRWAING NUMBER B101	REV
Checked by Checker		