

Amended 12th May 2016 design of W3 altered
 Amended 3rd May 2016 width of D10 altered,
 height of W3 altered
 Amended 27th April 2016 external doors / window
 openings amended to dining, kitchen and family room

Project
 Plot 8, land adjacent to
 St Paul's Church,
 Edisford Road, CLITHEROE
 House Type Windsor


Description
 Proposed Front / Side Elevation

Scale
 1:150 @ A3


Date
 Jan 2016

Drawing to
 325/8/04C

NCW Design Associates Ltd
 44 Applecross Drive,
 Burnley, Lancs. BB10 4JP
 01282 414328 / 07891 135784

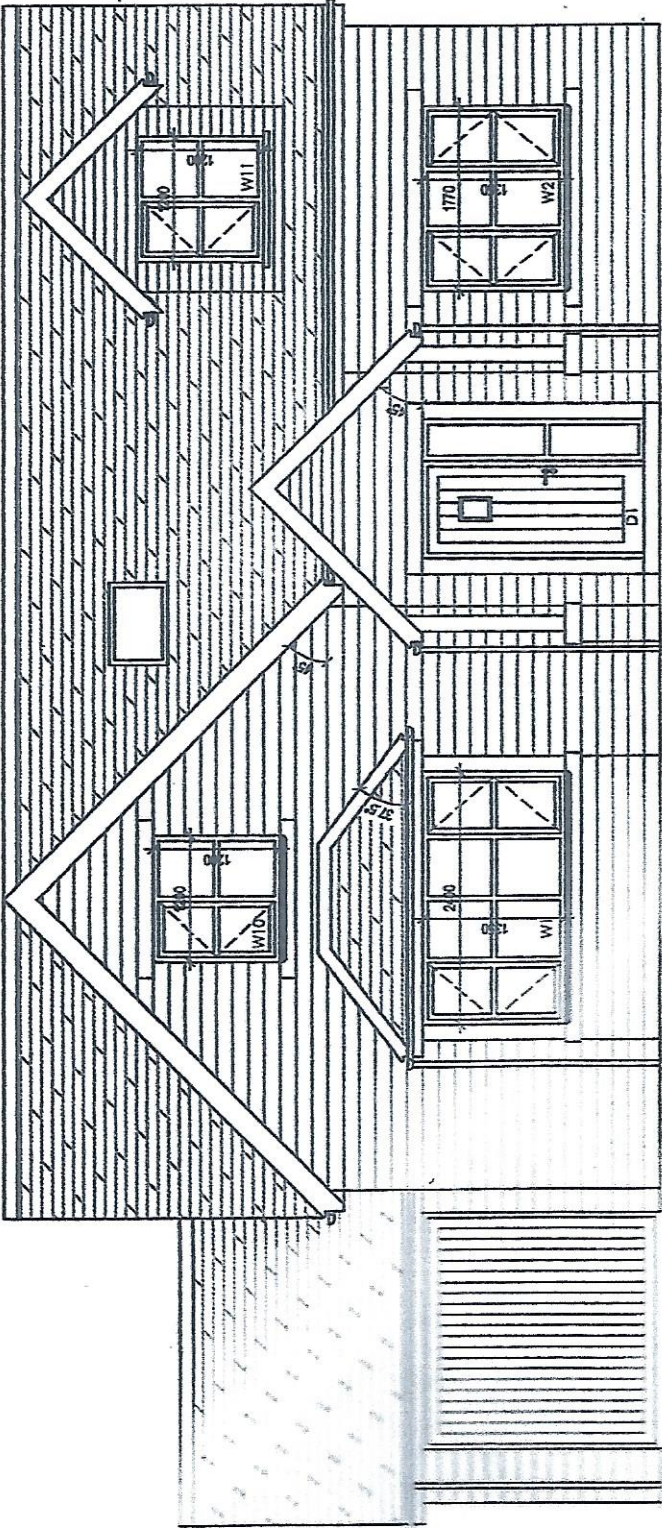

Front Elevation SHEDS CANNOT BE SEEN FROM FRONT

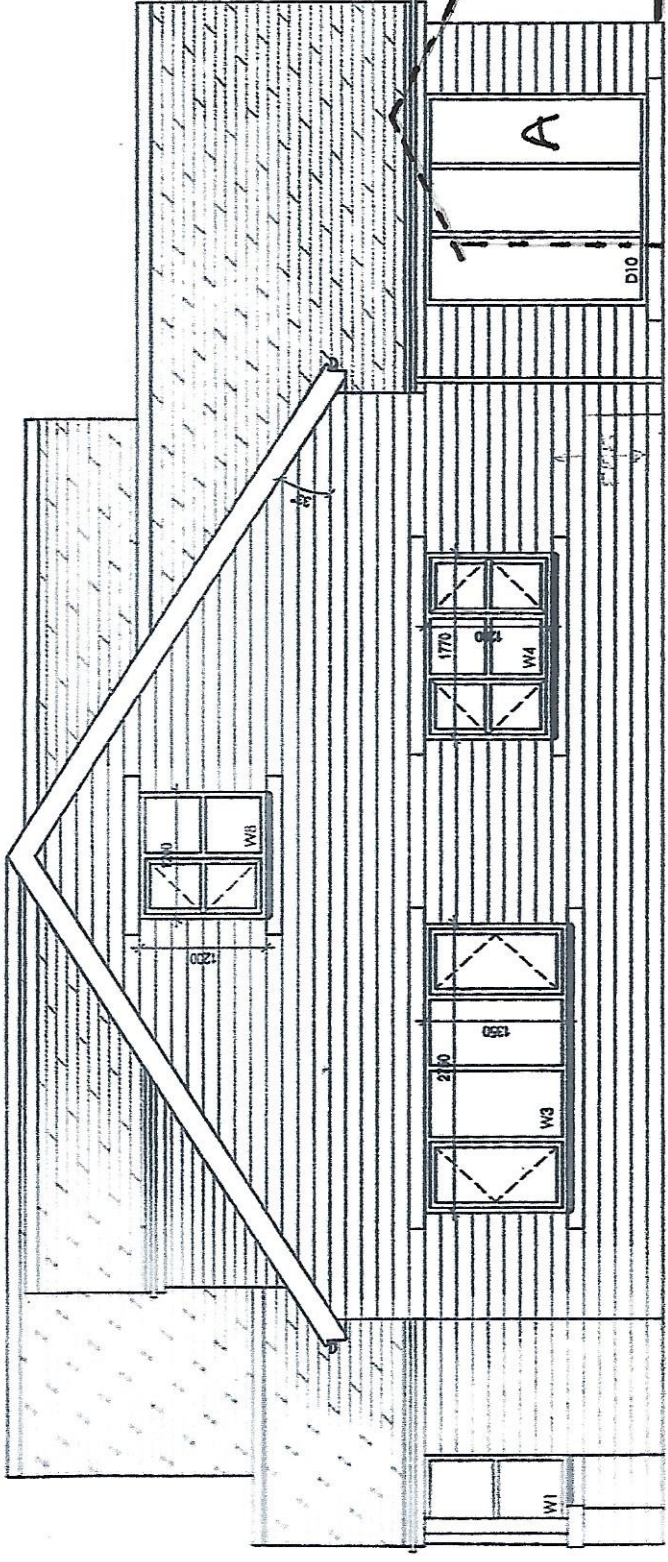


Side Elevation

REV A 24 AUG 20

ELEVATIONS 1
 8 VICARAGE CLOSE
 CLITHEROE
 3/2020/0682

M	Shed A	Shed B
Height to eaves	1.95	1.85
Height to apex	2.55	2.30

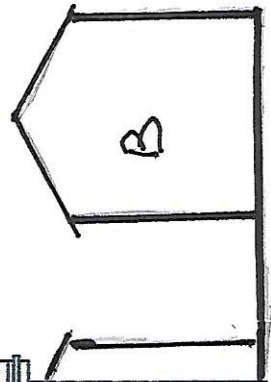

Amended 12th May 2016 design of W6 & W7 altered
 Amended 3rd May 2016 external doors to ground floor
 bedroom changed to window, width of D11 changed
 Amended 27th April 2016 external doors / window
 openings amended to dining, kitchen and family room

Project

Plot 8, land adjacent to
St Paul's Church,
Edlesford Road, CLITHEROE
House Type Windsor

beck

Description

Proposed Rear / Side Elevation

Scale

1:50 @ A3

Date

Jan 2016

Drawing No

325/05C

NCW Design Associates Ltd

44 Applecross Drive,
Burnley, Lancs. BB10 4JP

01282 411328 / 07691 135784





DESIGN ASSOCIATES LTD


REV A 24Aug20

ELEVATIONS 2
 8 VICARAGE CLOSE
 CLITHEROE
 3/2020/0682

M	Shed A	Shed B
Height to eaves	1.95	1.85
Height to apex	2.55	2.30

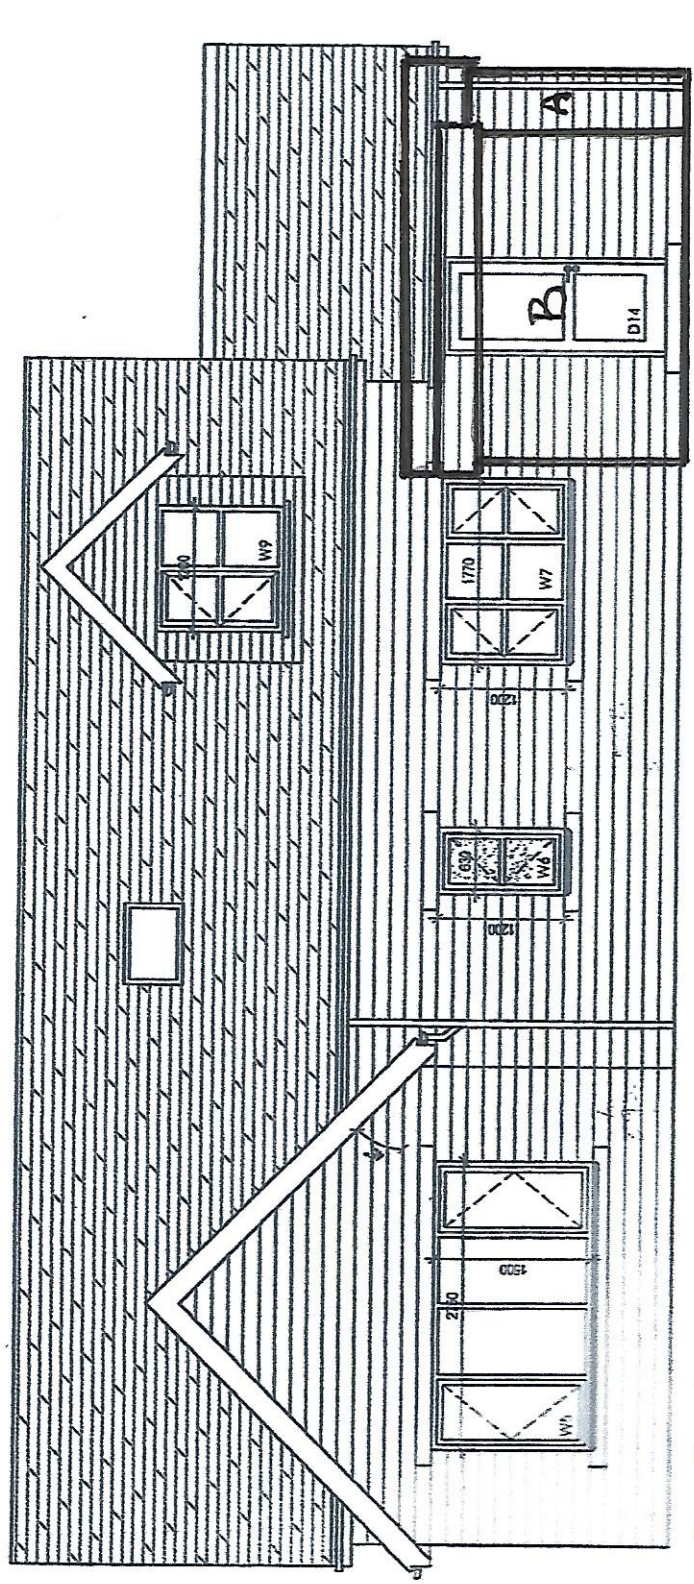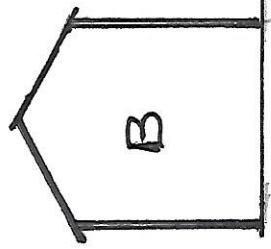

Rear Elevation

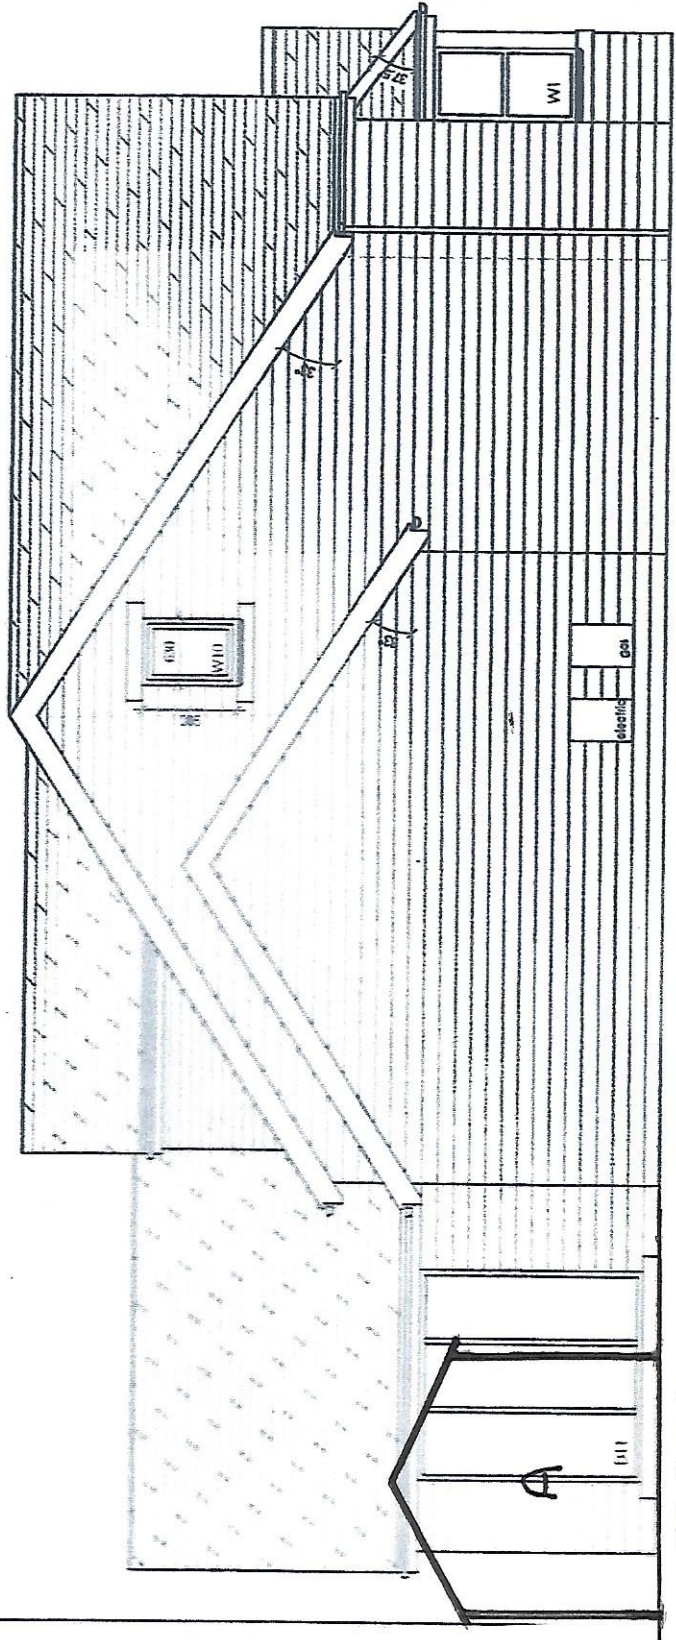

Side Elevation