



EXISTING SITE PLAN

17 WATER MEADOWS - LONGRIDGE - PRESTON - PR3 3BY

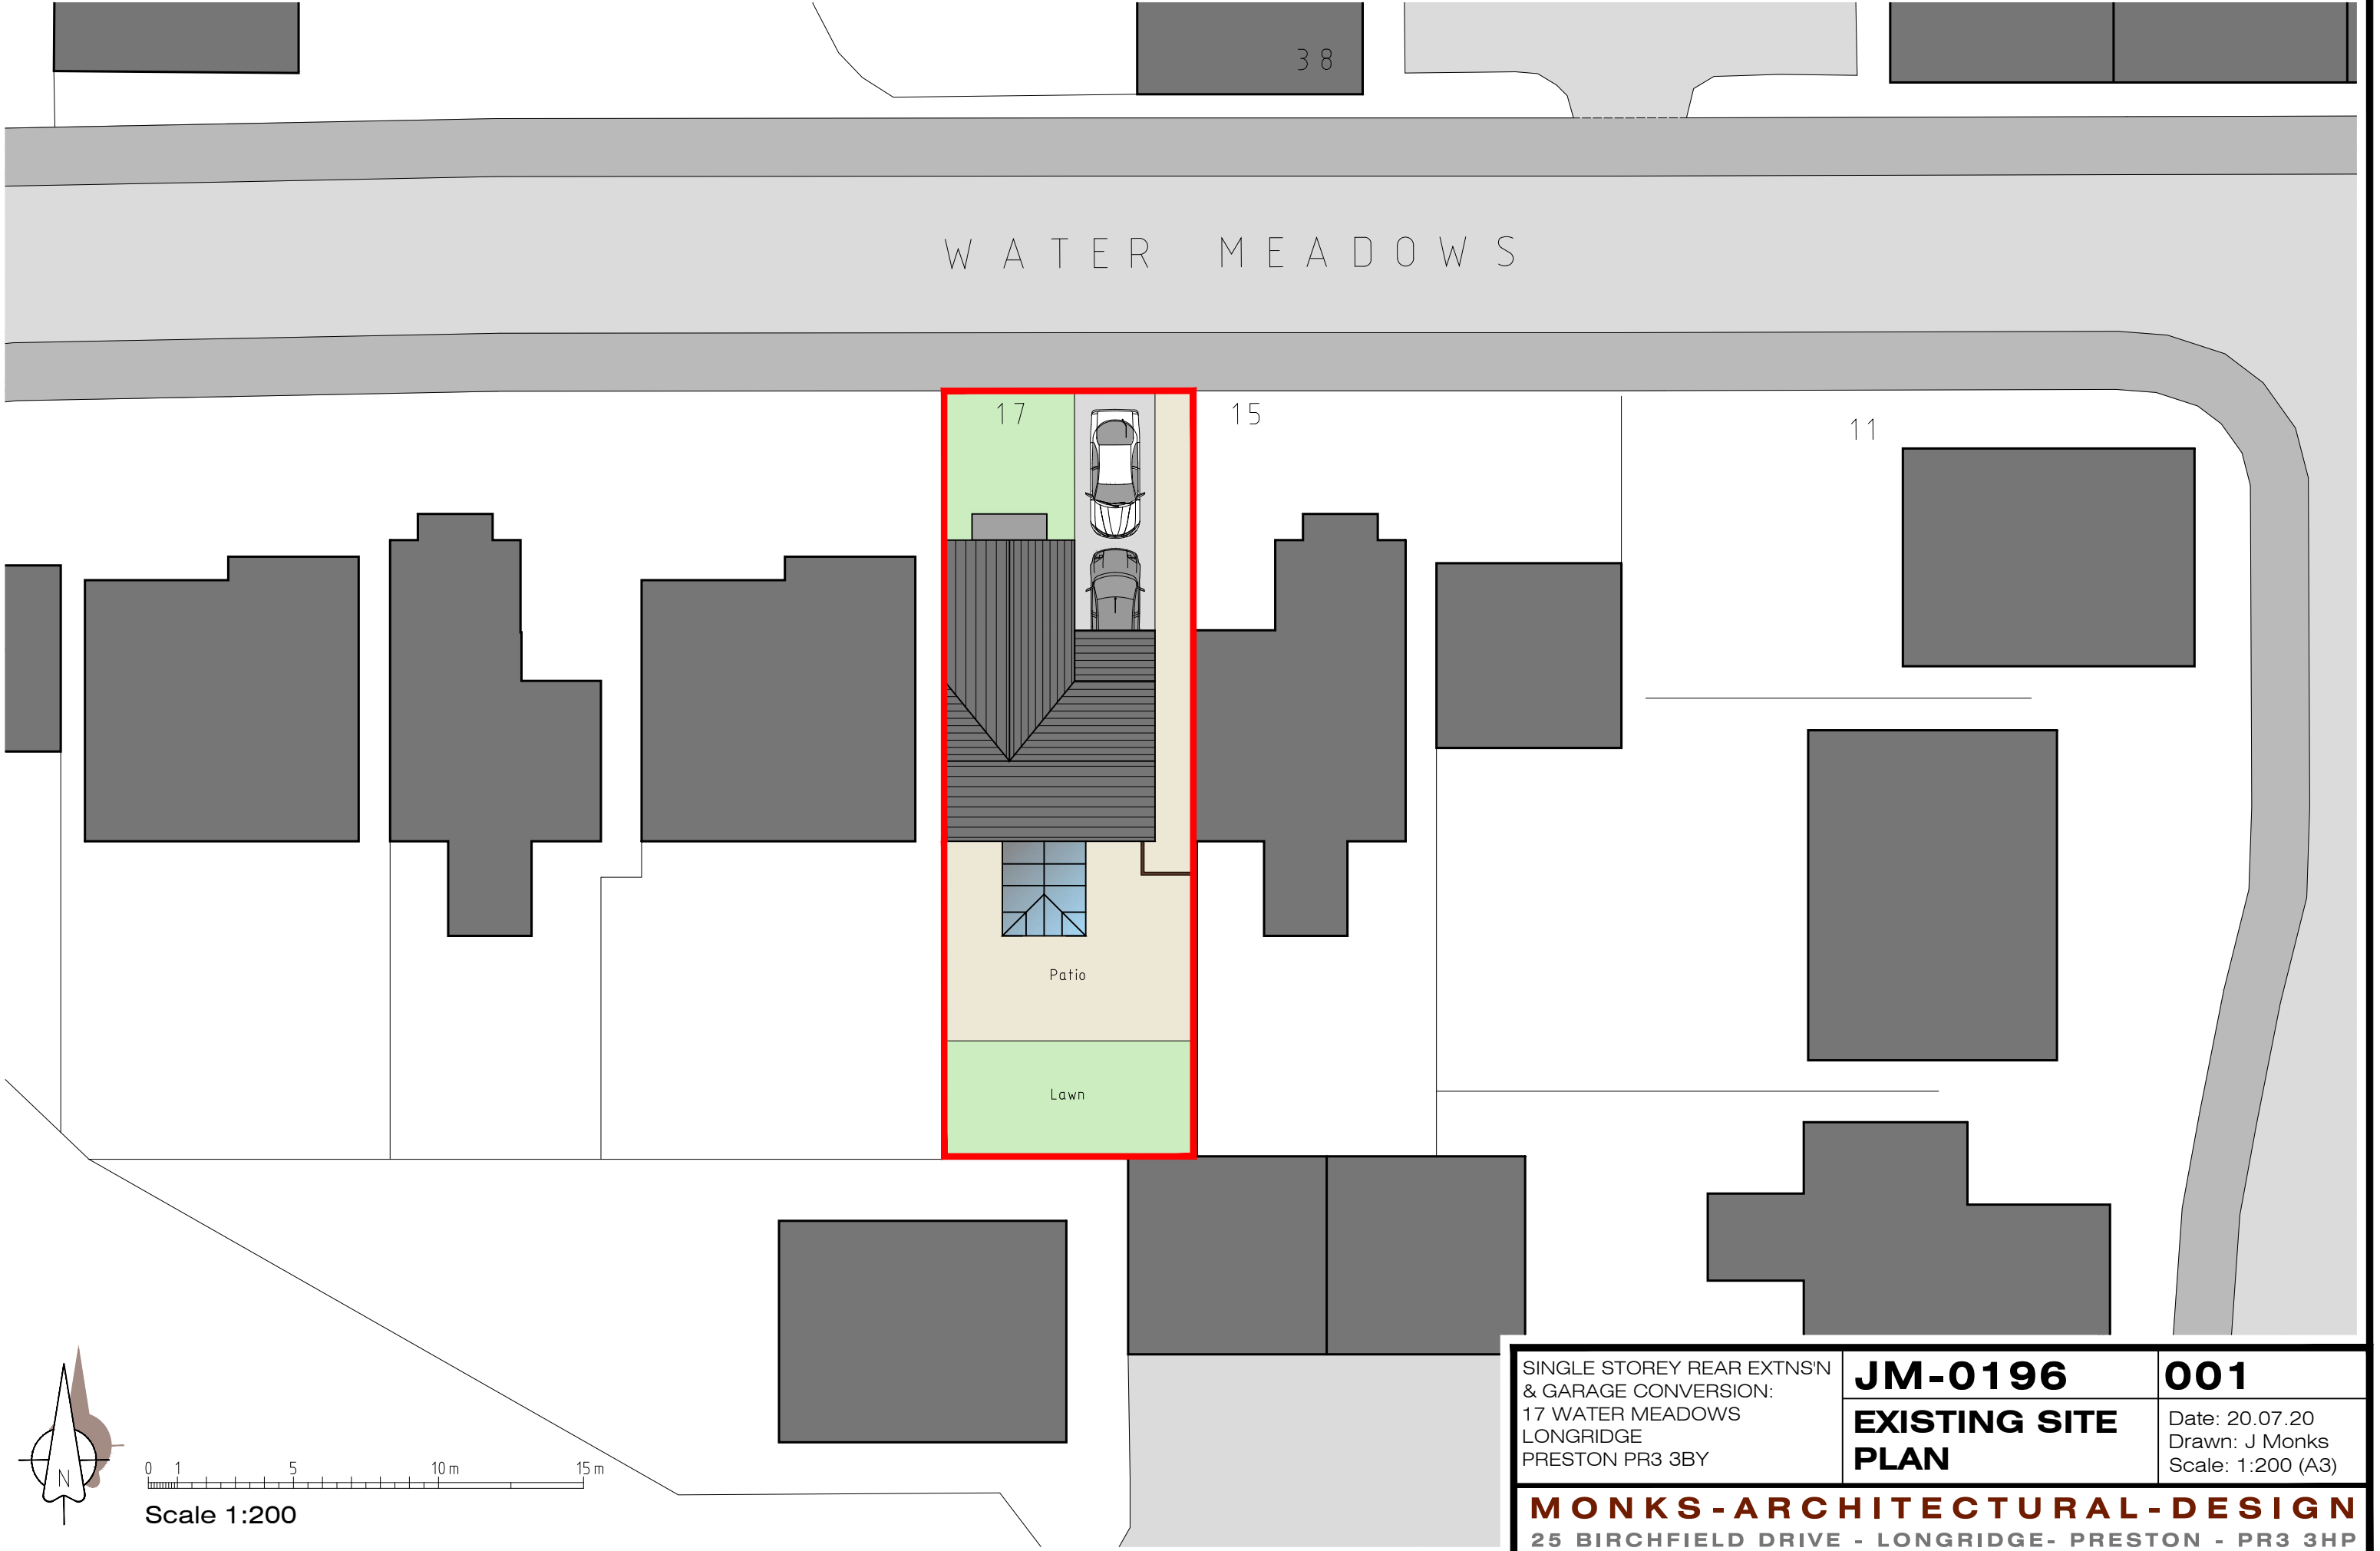


EXISTING GROUND FLOOR PLAN & ELEVATIONS

17 WATER MEADOWS - LONGRIDGE - PRESTON - PR3 3BY

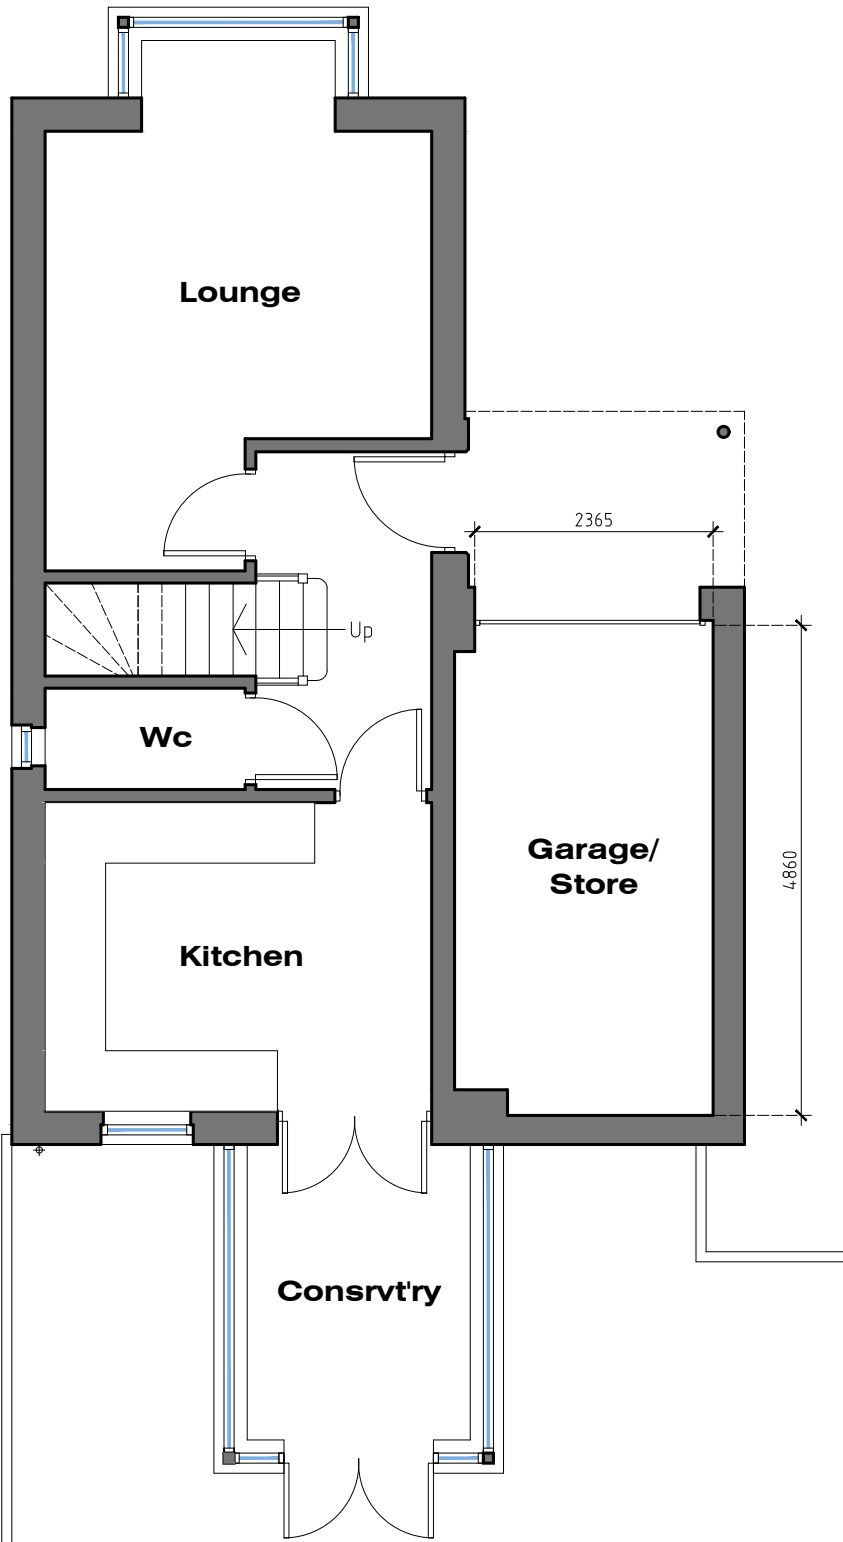



Rear (South) Elevation

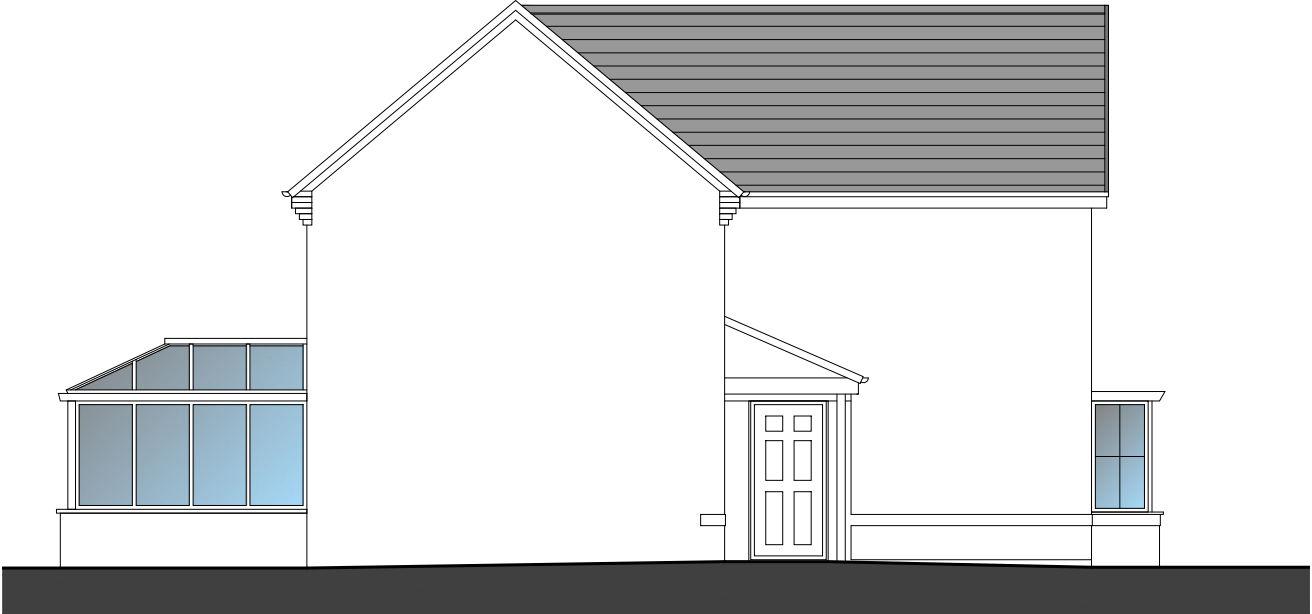


Side (East) Elevation



Front (North) Elevation

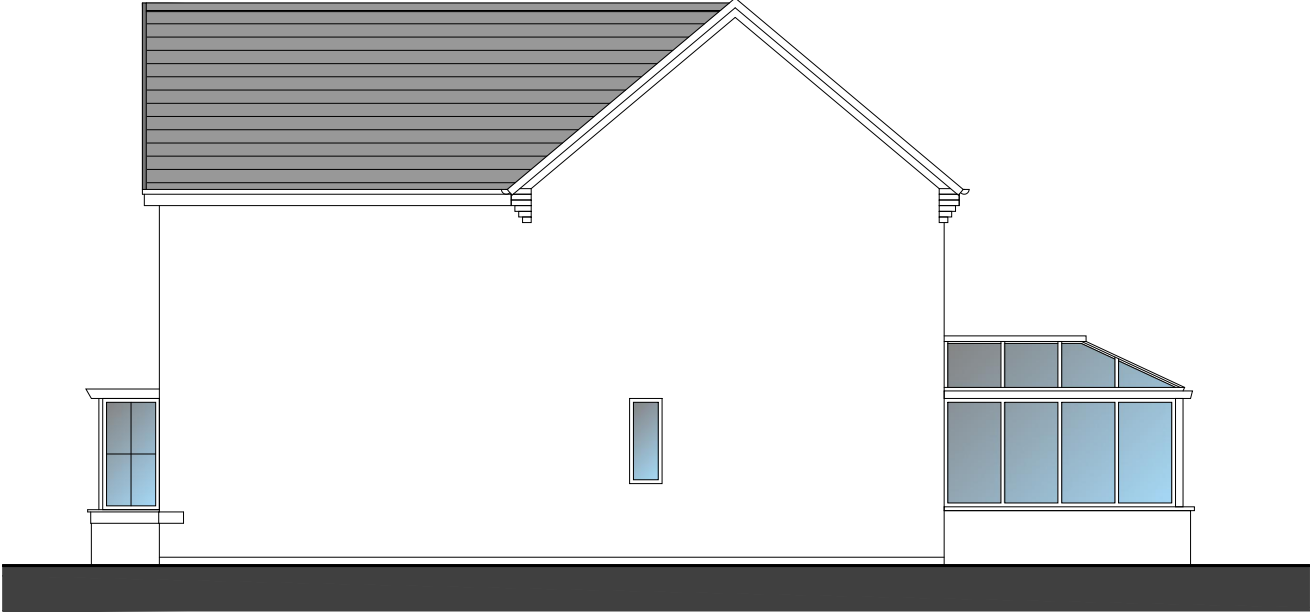 

Side (West) Elevation

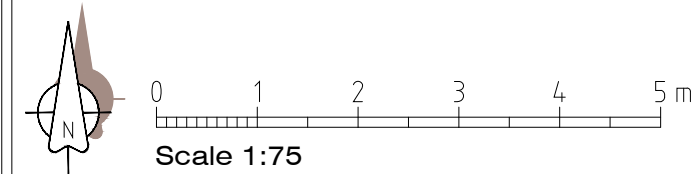

SINGLE STOREY REAR EXTNS'N
& GARAGE CONVERSION:
17 WATER MEADOWS
LONGRIDGE
PRESTON PR3 3BY

JM-0196
**EXISTING GF PLAN
& ELEVATIONS**

002
Date: 06.07.20
Drawn: J Monks
Scale: 1:100 (A3)

MONKS-ARCHITECTURAL-DESIGN
25 BIRCHFIELD DRIVE - LONGRIDGE- PRESTON - PR3 3HP