



- Notes:
- The sole copyright of this drawing is vested in the Architect.
  - The reproduction of this drawing is expressly prohibited either in part or in whole, without the written consent of the Architect.
  - All dimensions to be verified on site prior to any shop or site works being commenced.
  - Any discrepancies to be reported to the architect before any work is put in hand.
  - This drawing is to be used in conjunction with relevant consultant's and specialist's drawings
  - This drawing is to be read in conjunction with Drawing Nos.:-

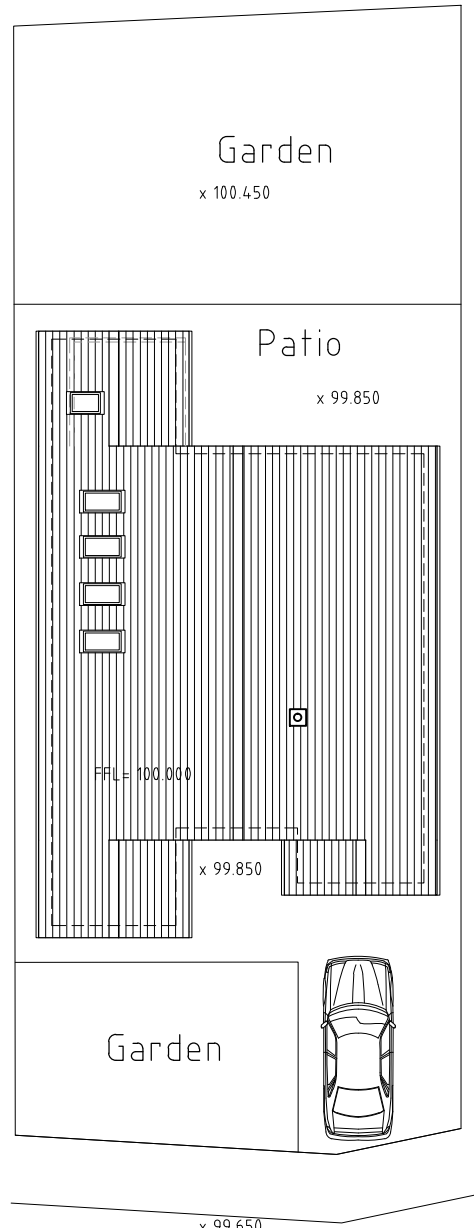

SITE BLOCK PLAN (1:200)



SCALE BAR 1:200

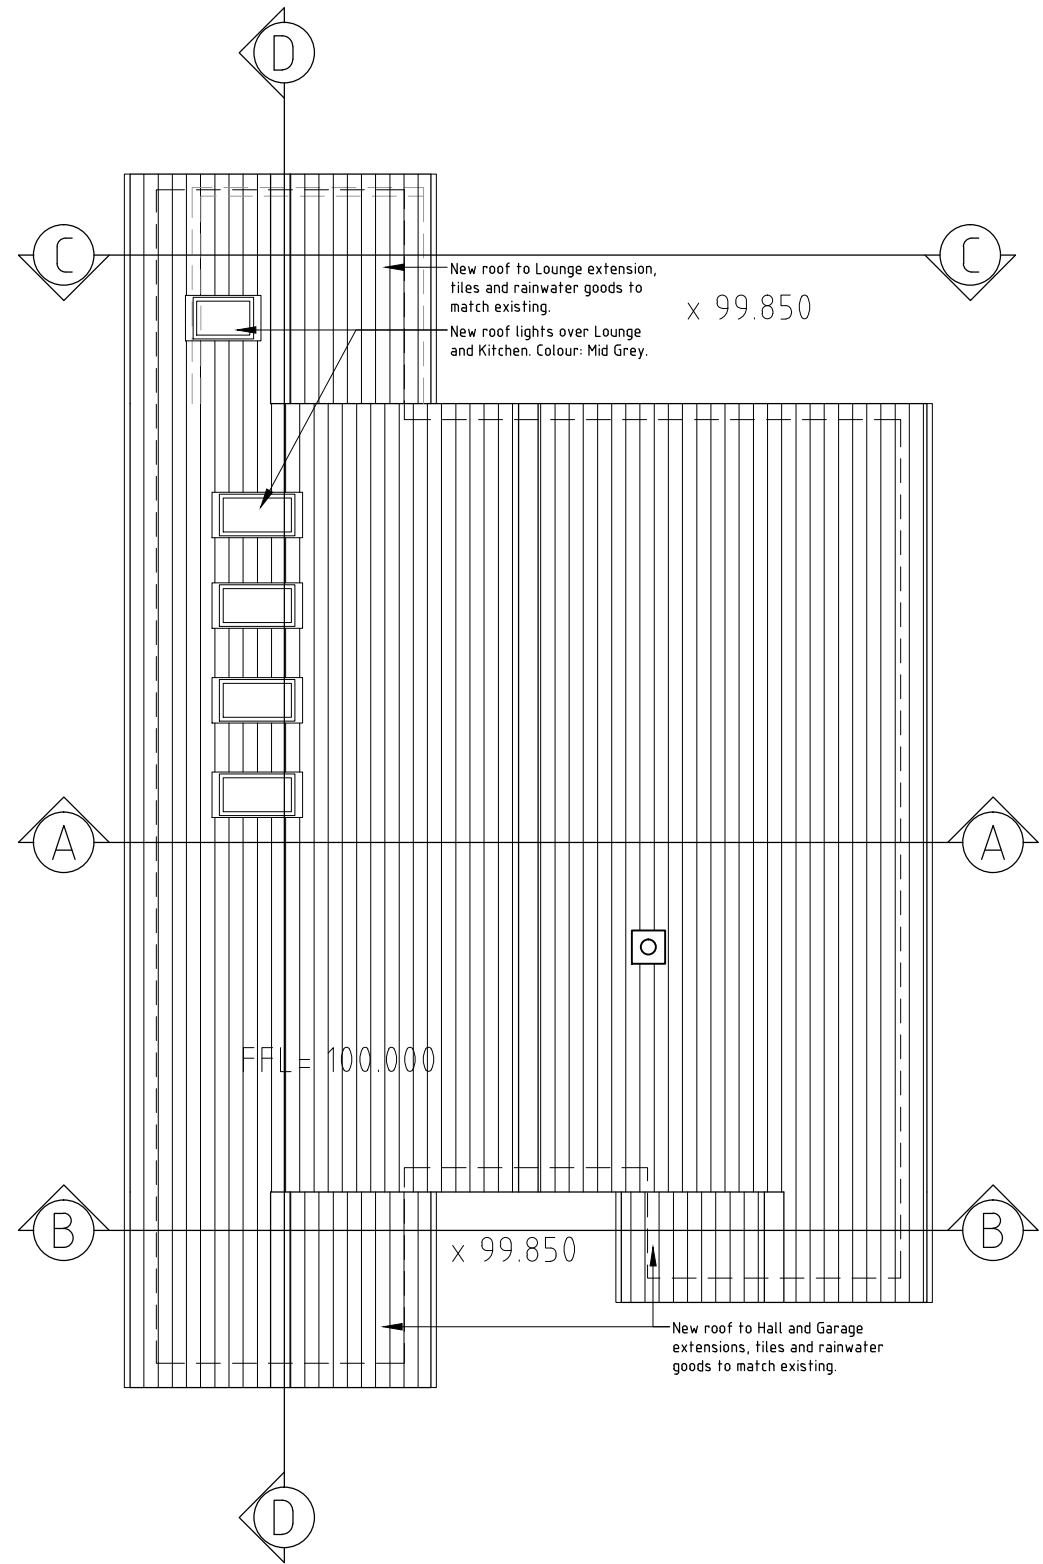

ROOF PLAN



SCALE BAR 1:100

A. Levels added to plans. 17.08.20

Rev: Description: Date:

Status  
PLANNING

Colin Mountain Dip.Arch. R.I.B.A.  
268, Monument Road Edgbaston Birmingham B16 8XF  
e:mail: colinmountainarc@aol.com tel: 0121 454 5900

Project  
PROPOSED ALTERATIONS to  
5 BUSHBURN DRIVE  
LANGHO BLACKBURN BB6 8EZ

Drawing Title  
PROPOSED  
ROOF PLAN AND SITE BLOCK PLAN

Drawn CM Checked 1:100 At A3 Date 15.01.20

Please consider the environment  
before printing this drawing!

Drawing No. 2002/5 Revision A