




PROPOSED NEW FIRE ESCAPE

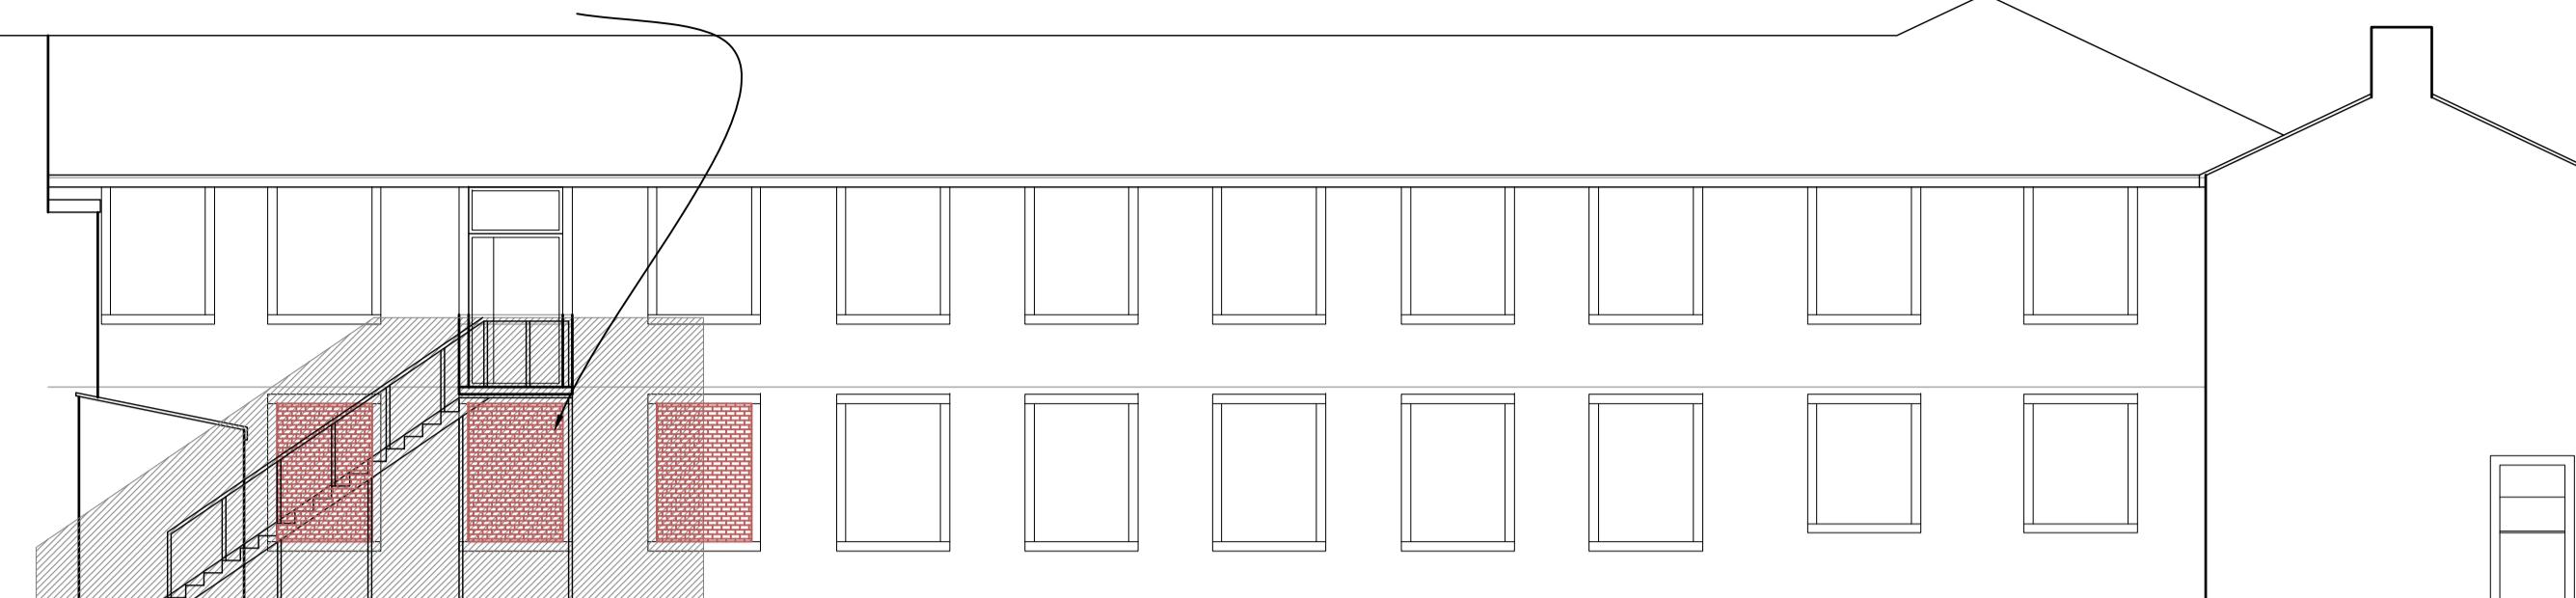


ELEVATION - WEST

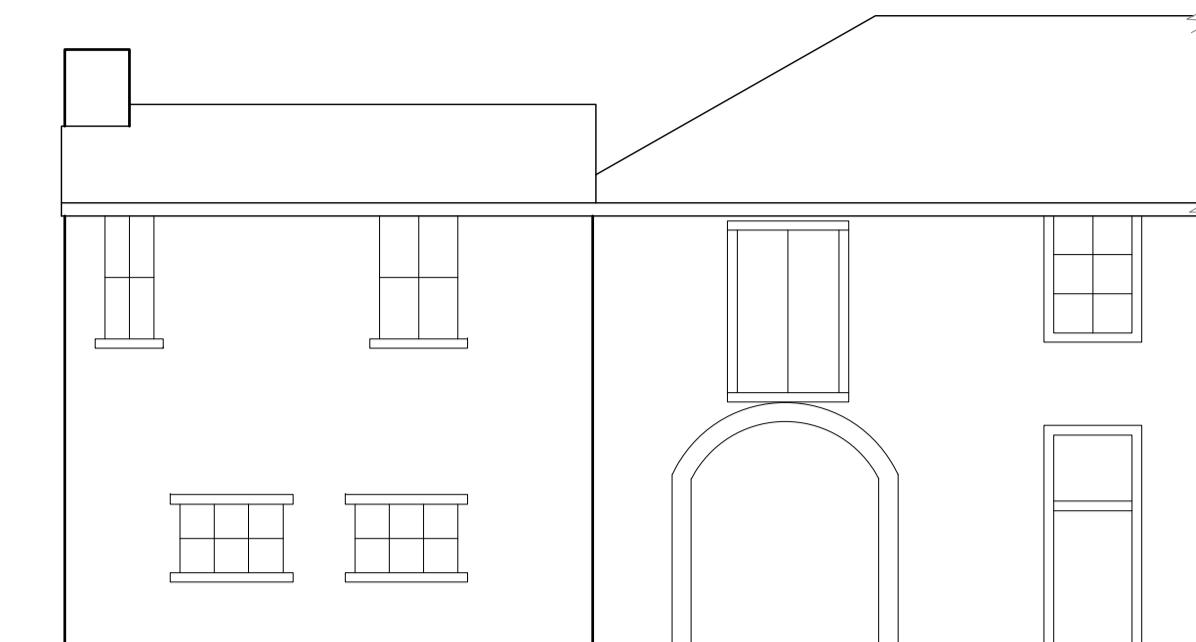


ELEVATION - NORTH

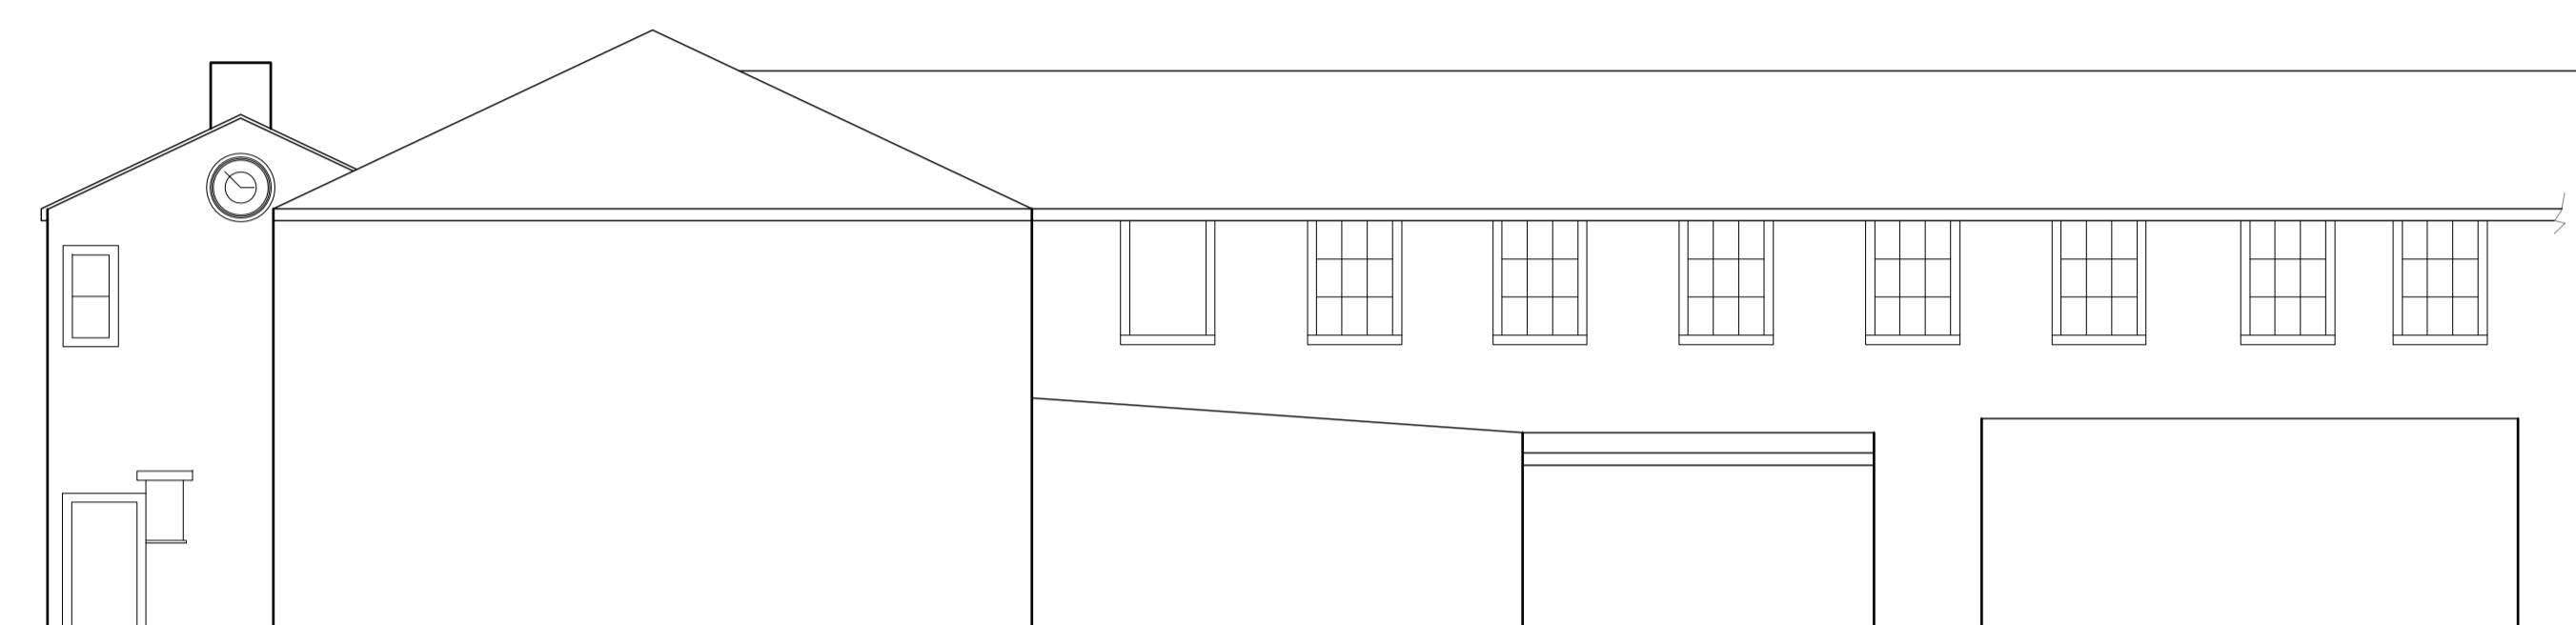

ELEVATION - EAST

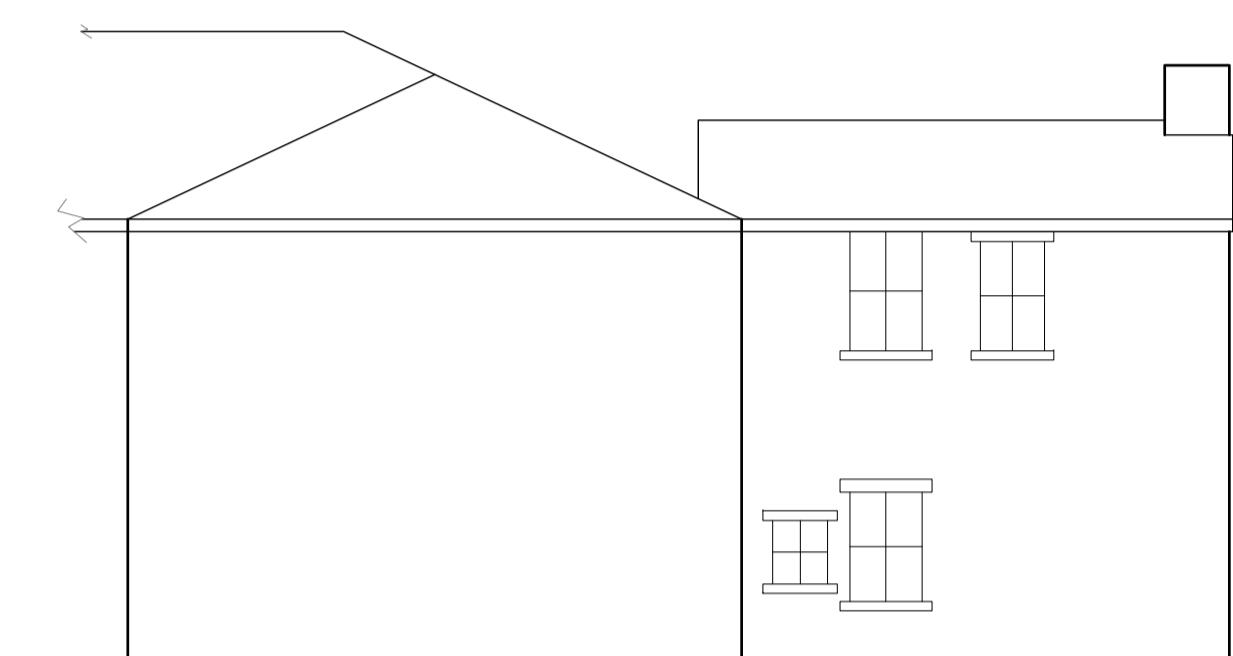


ELEVATION - SOUTH

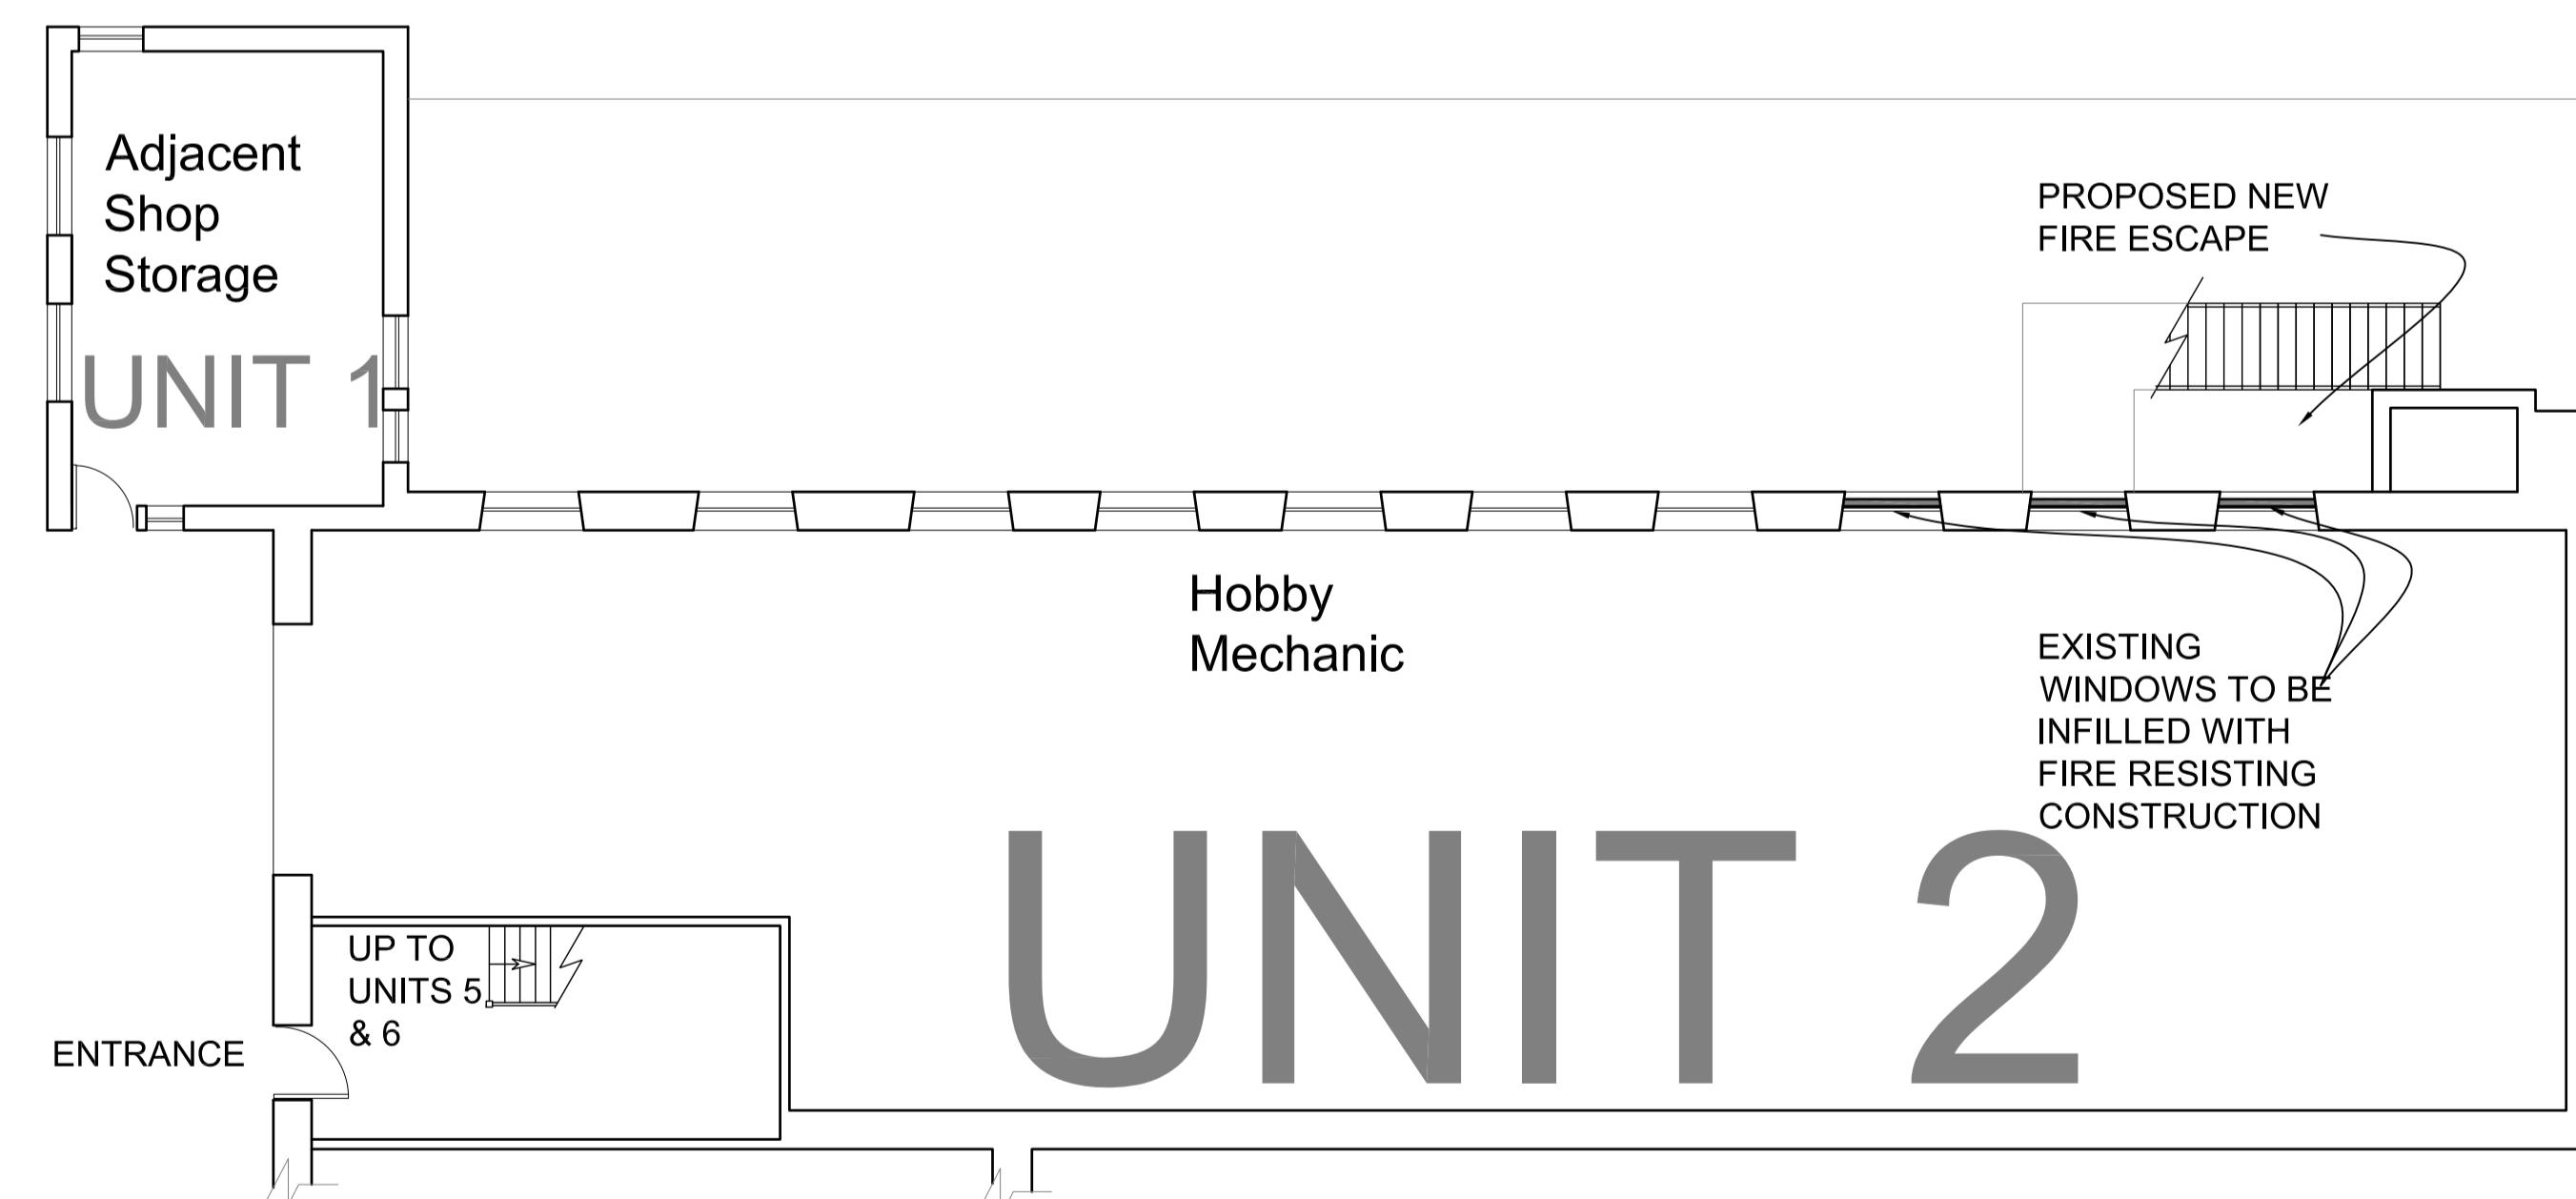

GROUND FLOOR PLAN

0 1 2 4 6 8 10m  
1:100 Scale

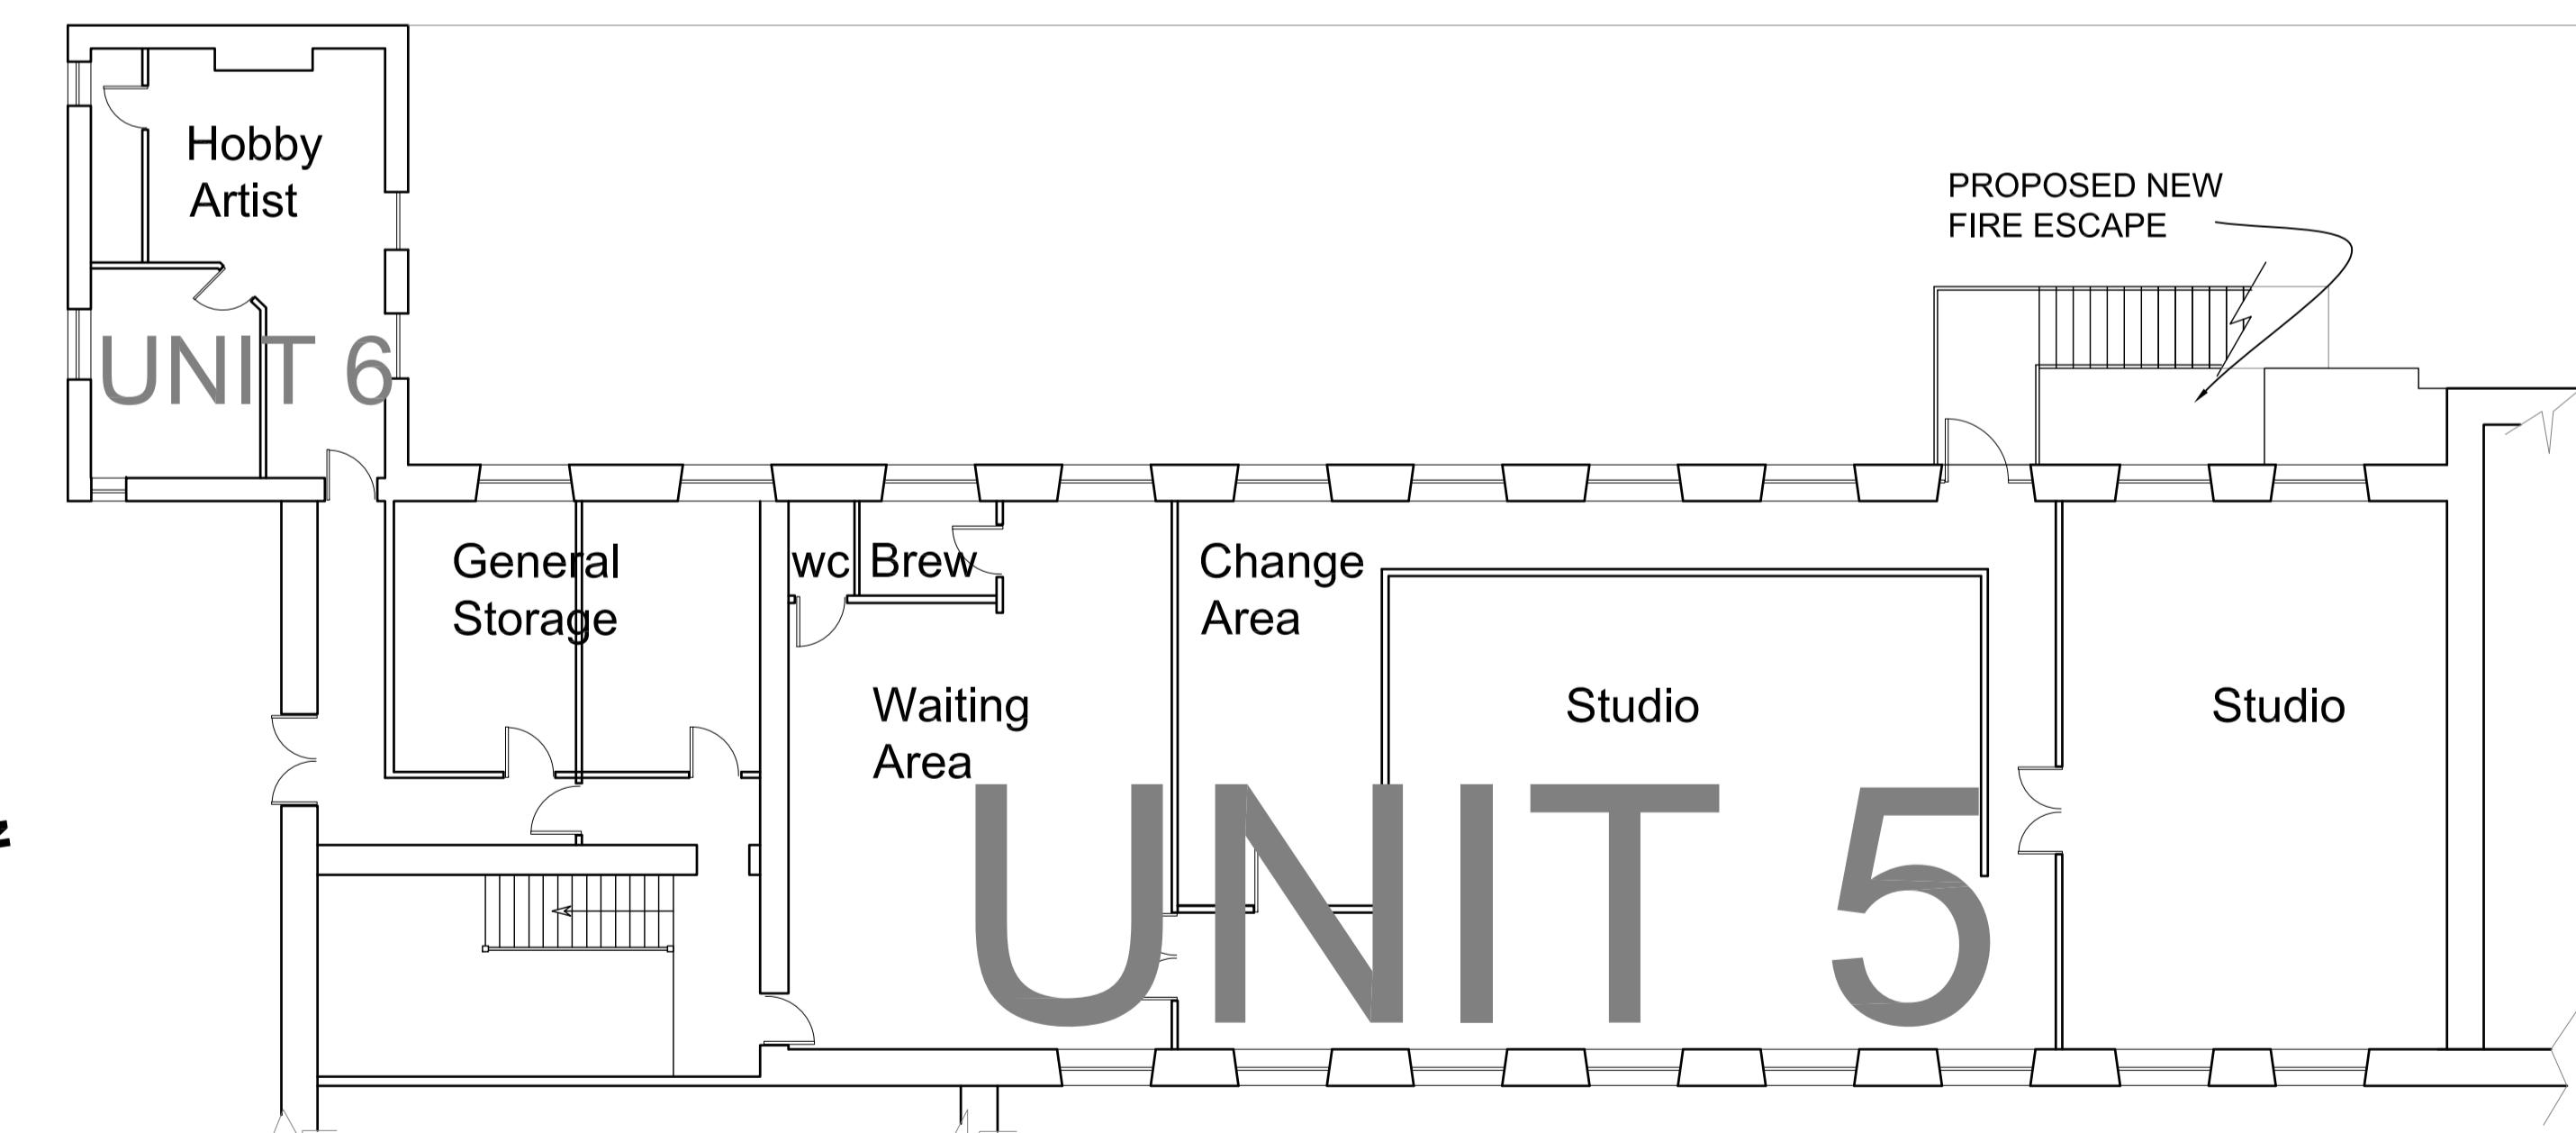

FIRST FLOOR PLAN

REV	DATE	AMENDMENT DETAILS	DRAWN	CHECKED	APPROVED
Mr & Mrs Fry					
Unit 5 Stonebridge Mill, Longridge					
			Drwg No. A3324/PL03		Rev.
			Scale	Sheet Size	
			1:100	A1	
Plans and Elevations as Proposed					
www.psadesign.co.uk mail@psadesign.co.uk					
PSA Design The Old Bank House 6 Berry Lane, Longridge Preston, PR3 3JA Tel. 01772 786066 Fax. 01772 786265					
Date August 2020					
Drawn DME					
Checked Approved					