




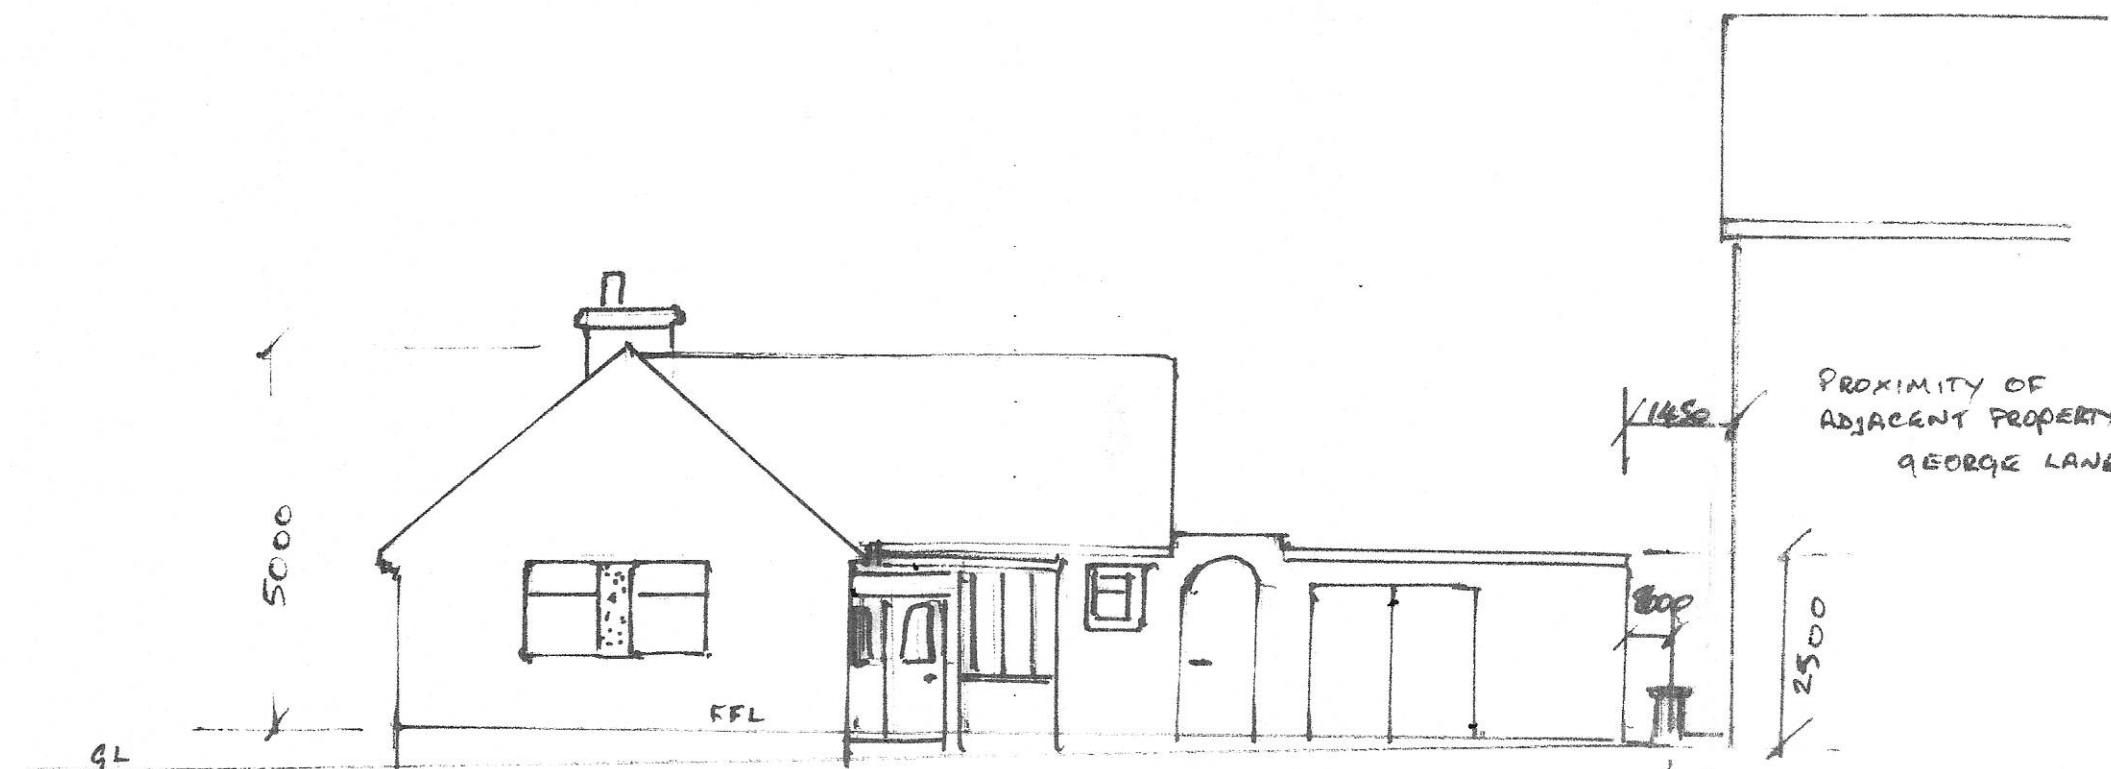


EXISTING FRONT ELEVATION
EASTERLY

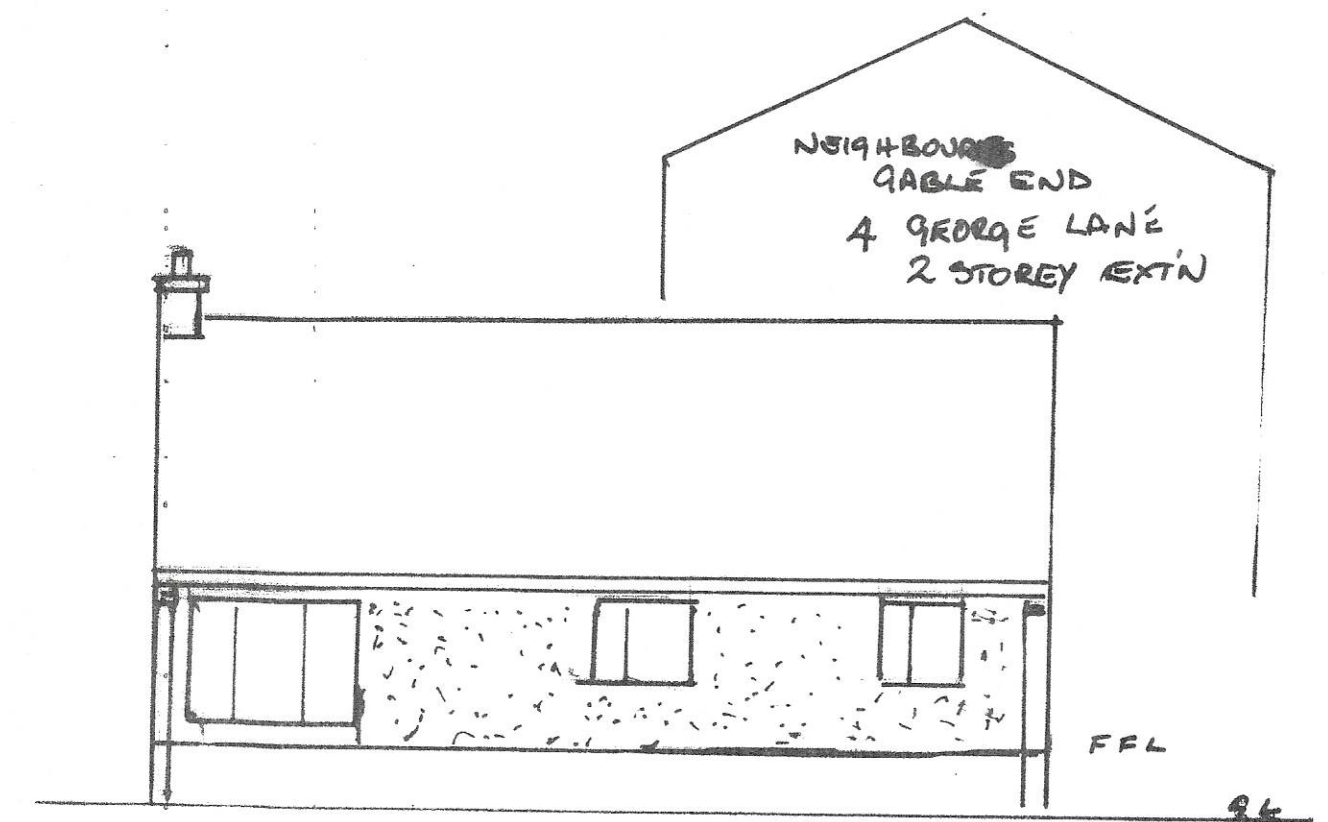


EXISTING SIDE ELEVATION
SOUTHERNLY

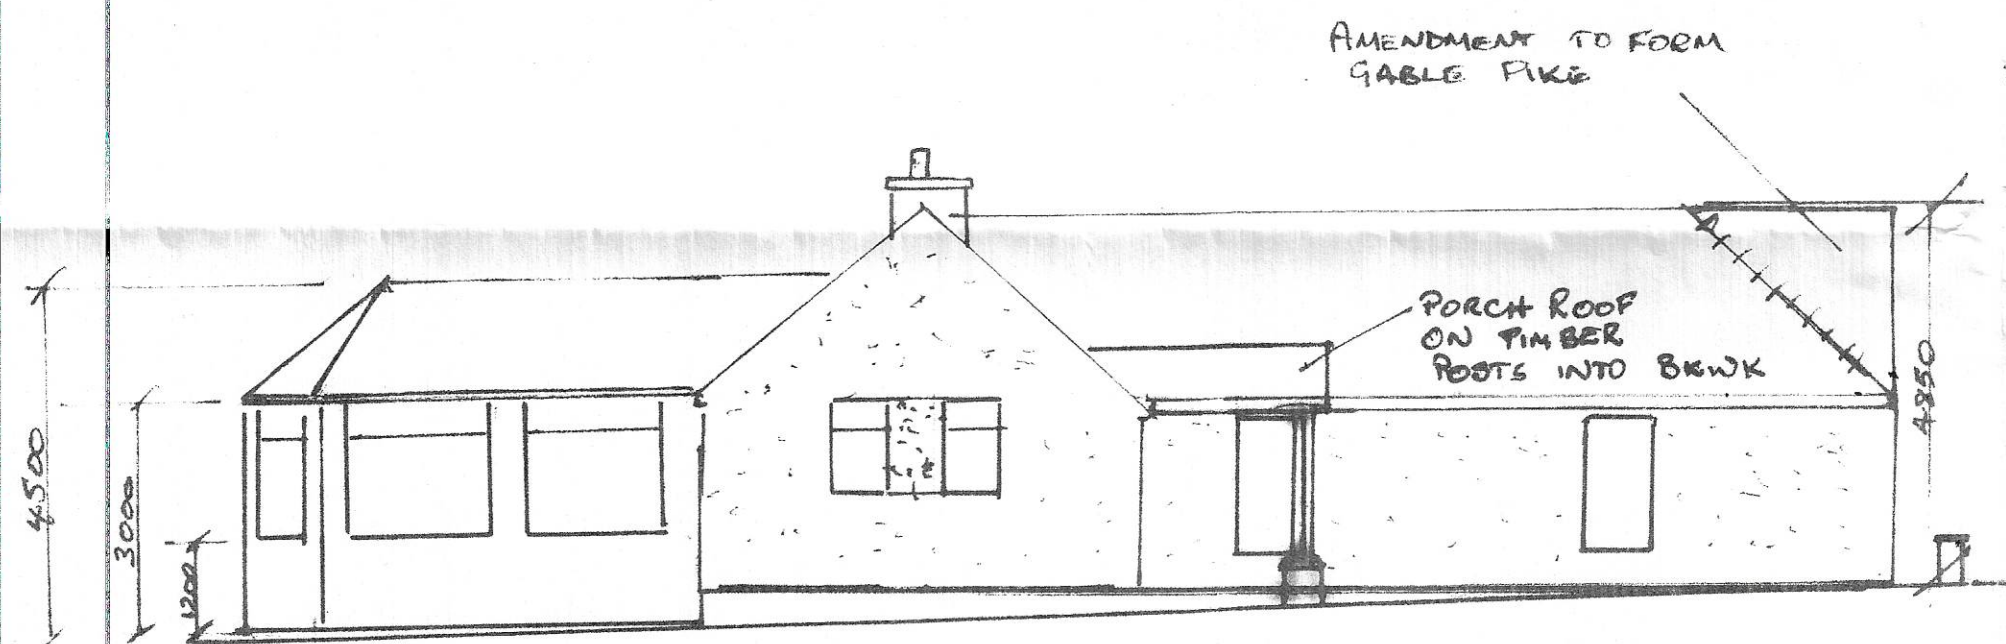

PROPOSED FRONT ELEVATION
EASTERLY

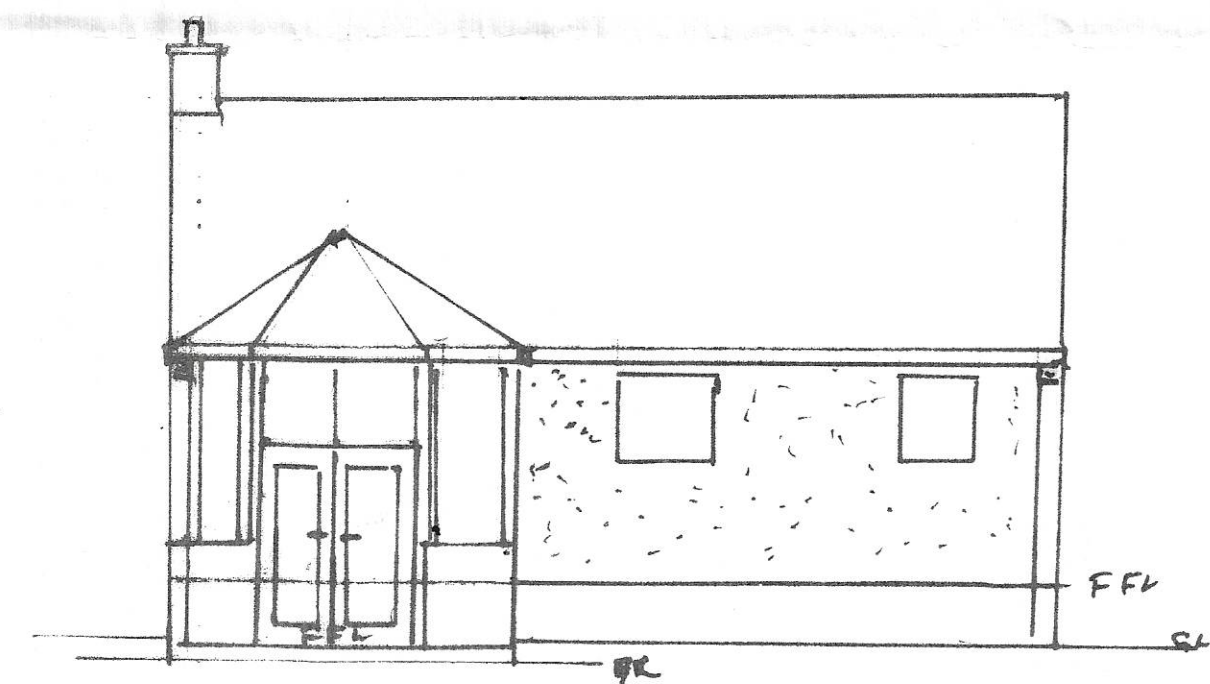

PROPOSED SIDE ELEVATION
SOUTHERNLY

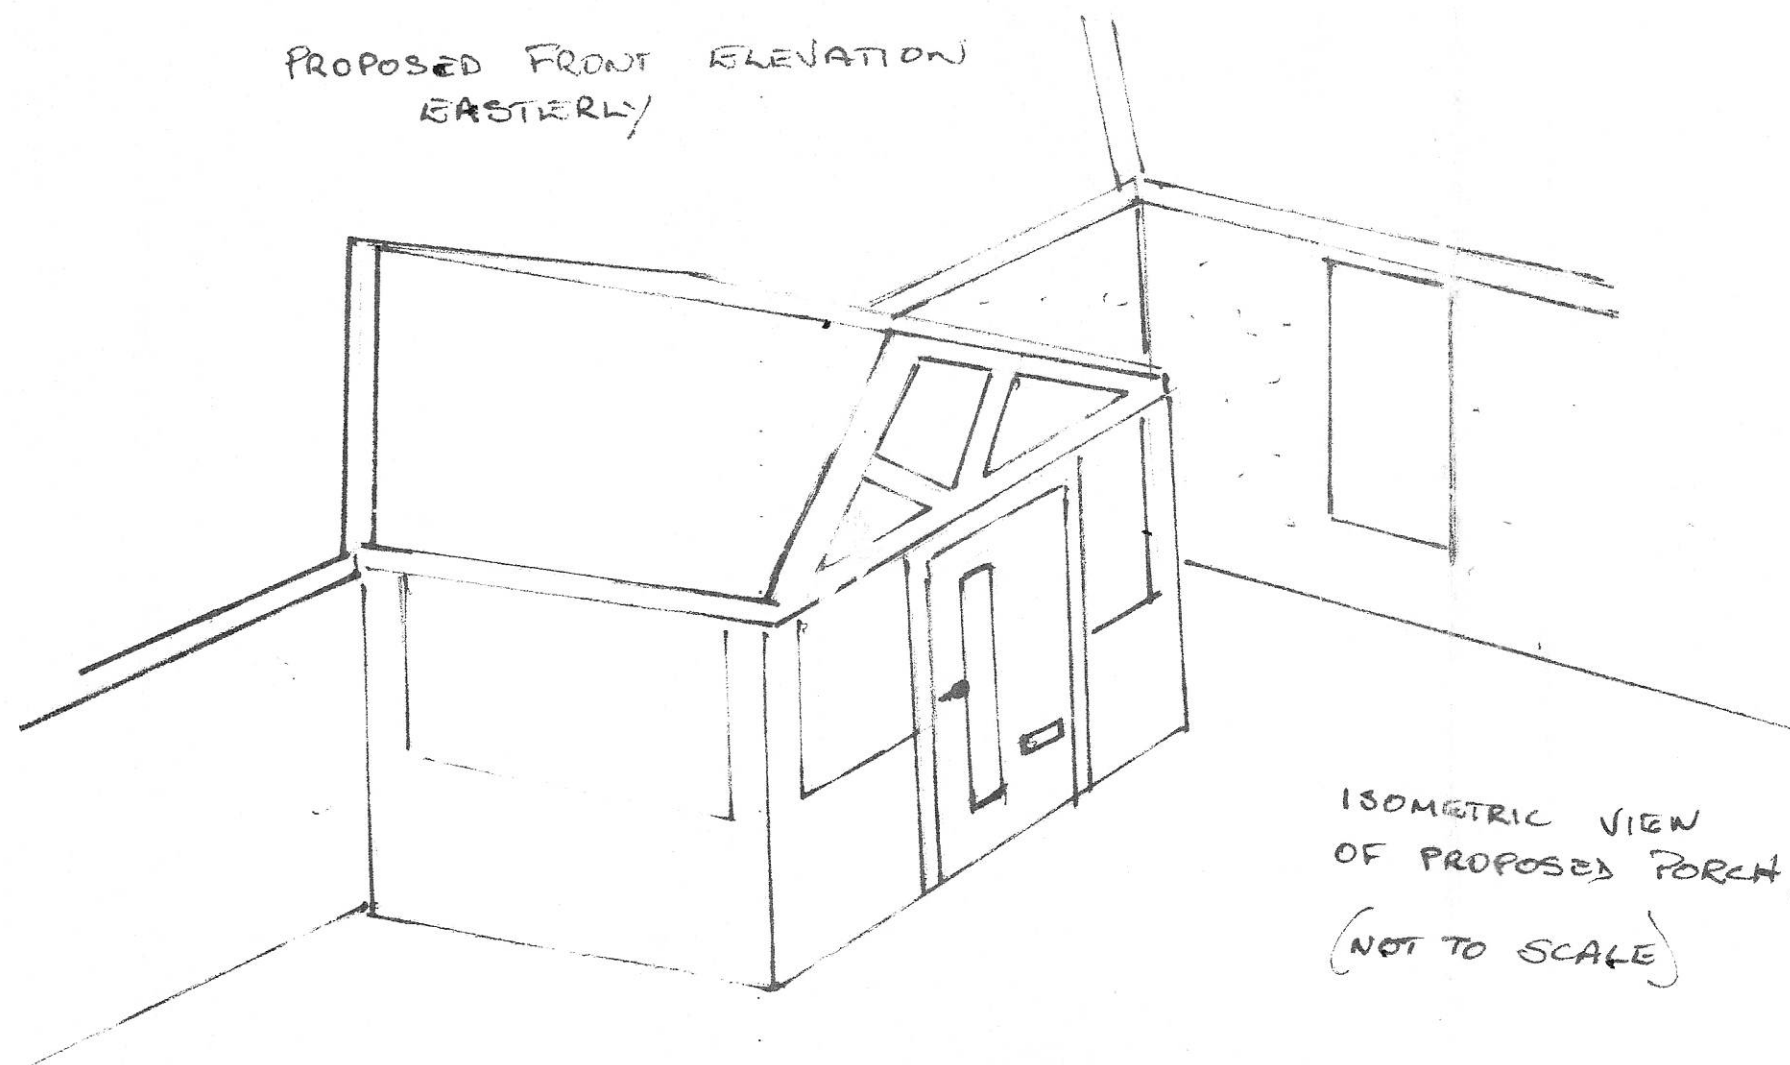

ISOMETRIC VIEW
OF PROPOSED PORCH
(NOT TO SCALE)

EXISTING AND PROPOSED
ELEVATIONS

FOR:- MR G.A. DAVIES
2 GEORGE LANE
READ RADHAM

SCALE 1:100