



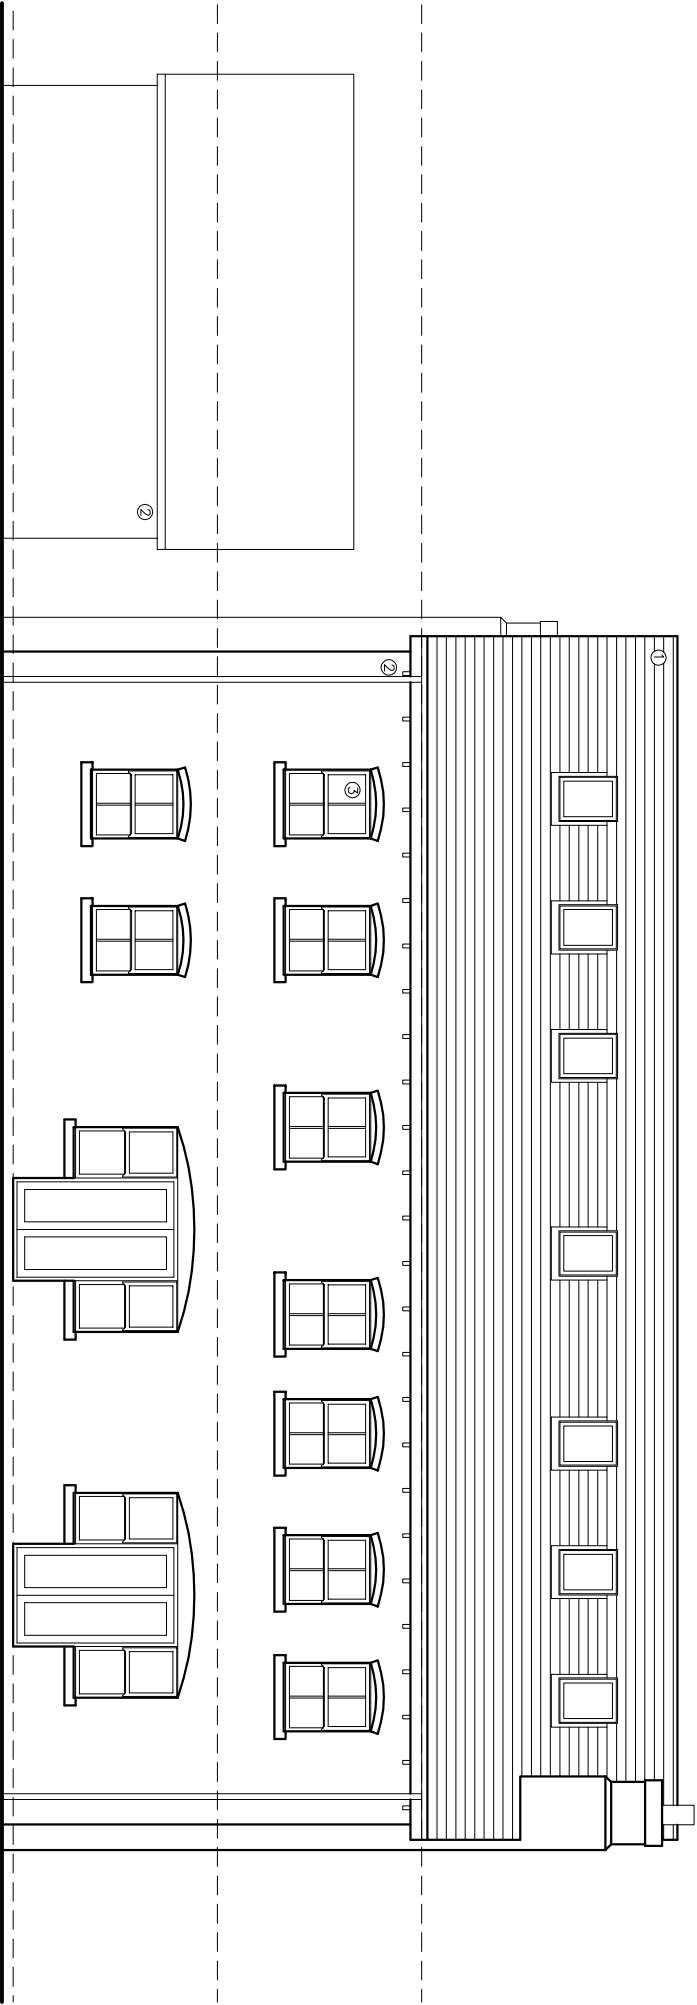

MATERIALS

1. NATURAL, BLUE/GREY SLATE
2. BRICKWORK
3. UPVC WINDOWS/DOORS

EXISTING REAR ELEVATION (3)

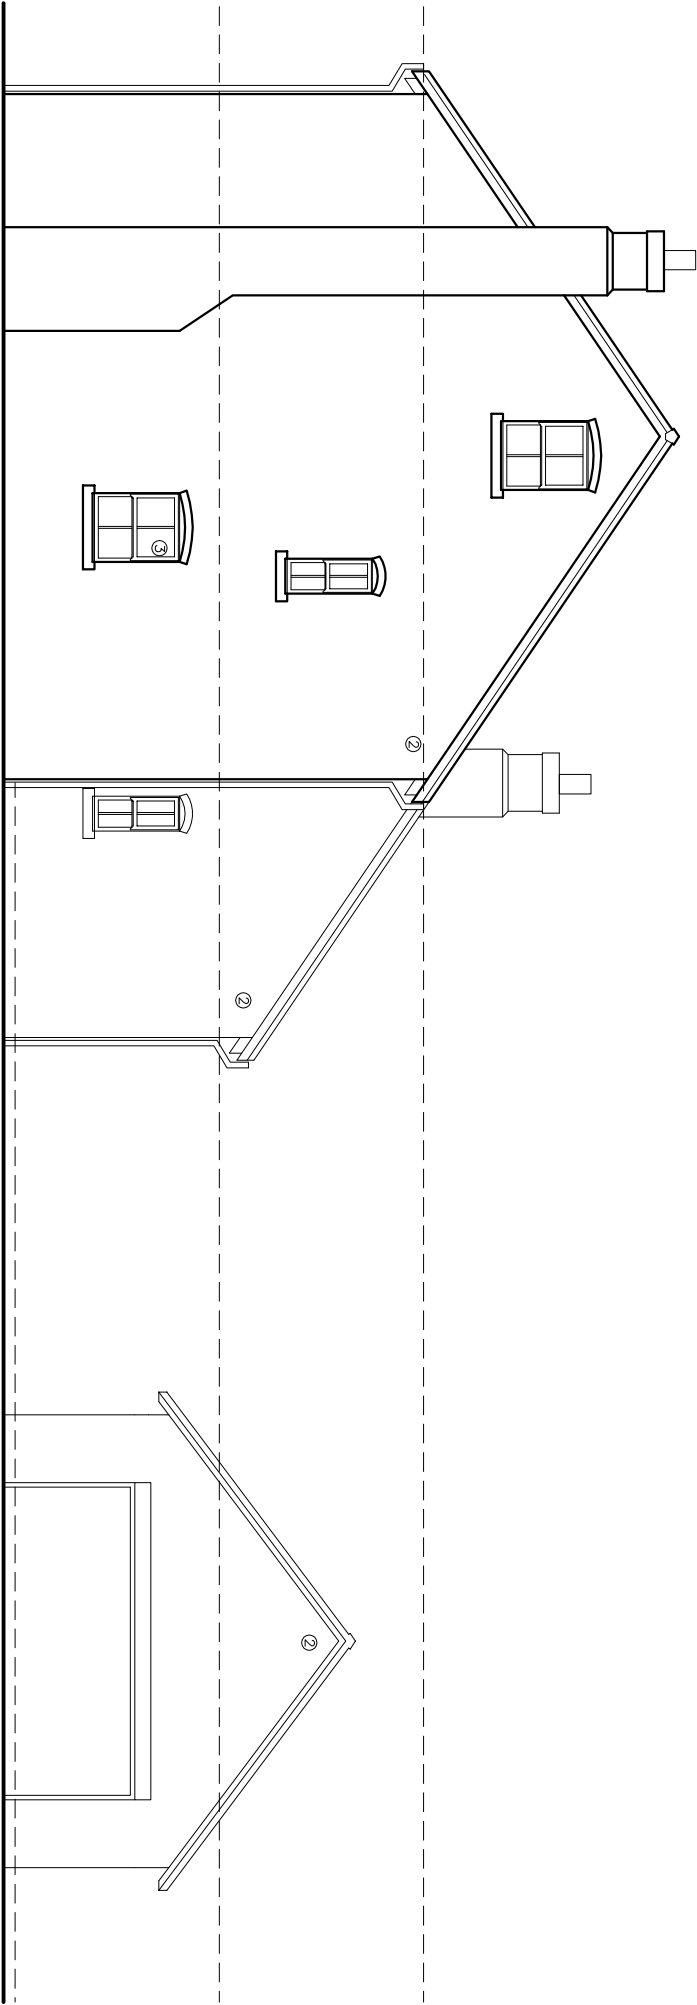

EXISTING SIDE ELEVATION (4)

©2020 architects Ltd 2020 This Drawing is to be used in conjunction with all other project associated drawings and information. Do not scale from this drawing. Reproduction of this drawing without the written permission of architects Ltd is prohibited. The drawing is copyrighted and is the property of architects Ltd.

qww+q architects Private Residential Housing Commercial Conservation Domestic Tel: 01234 483848 Email: info@qww-architects.com Web: www.qww-architects.com The Annex Lowerfold Farm Oswaldtwistle Lancs BB34QA aw Architects Registration Board		Client MR_&_MRS_ALLEN	Scale 1:100	Sheet Size A3	Job Number 20-003	Drawn By AW	Checked AW
Project BRADYLL_HOUSE OLD_LANGHO		Drawing Title EXISTING_ELEVATIONS_2	Drawing Stage PLANNING	Drawing Number PL/05	Revision -	First Issue FIRST_ISSUE	