


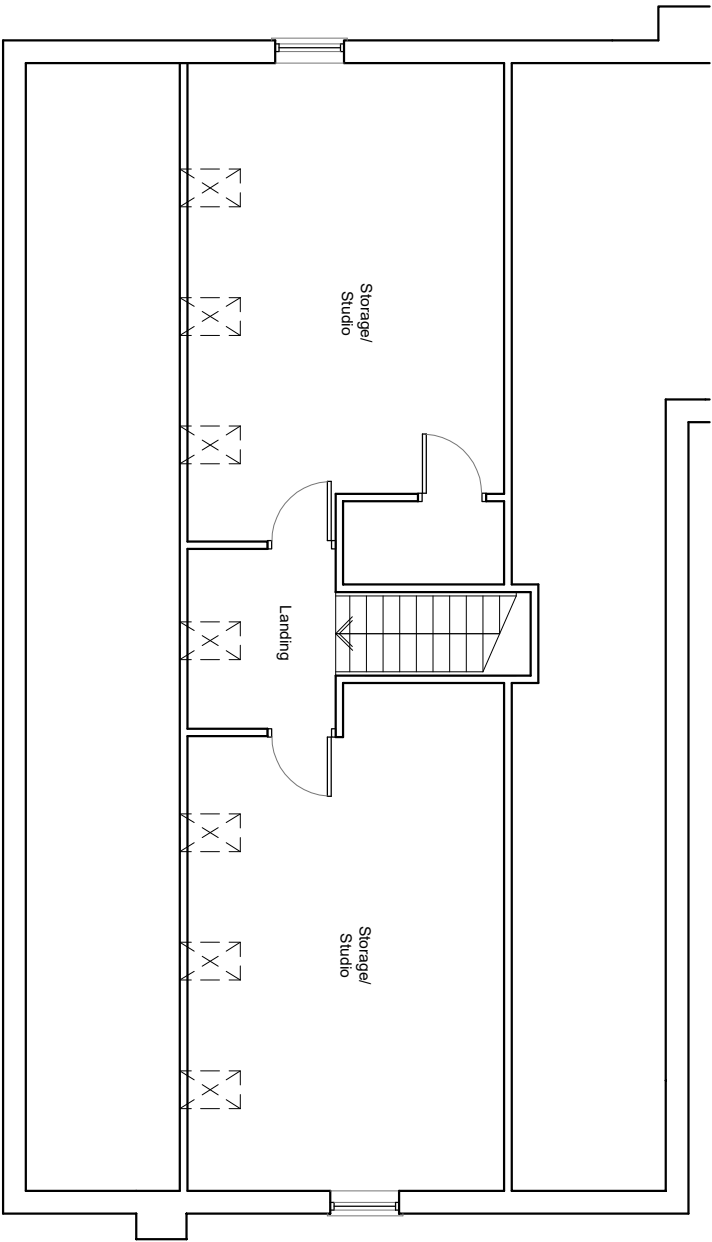


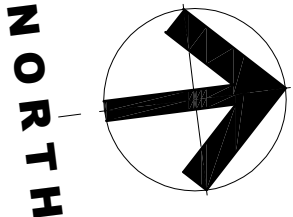

EXISTING SECOND FLOOR PLAN

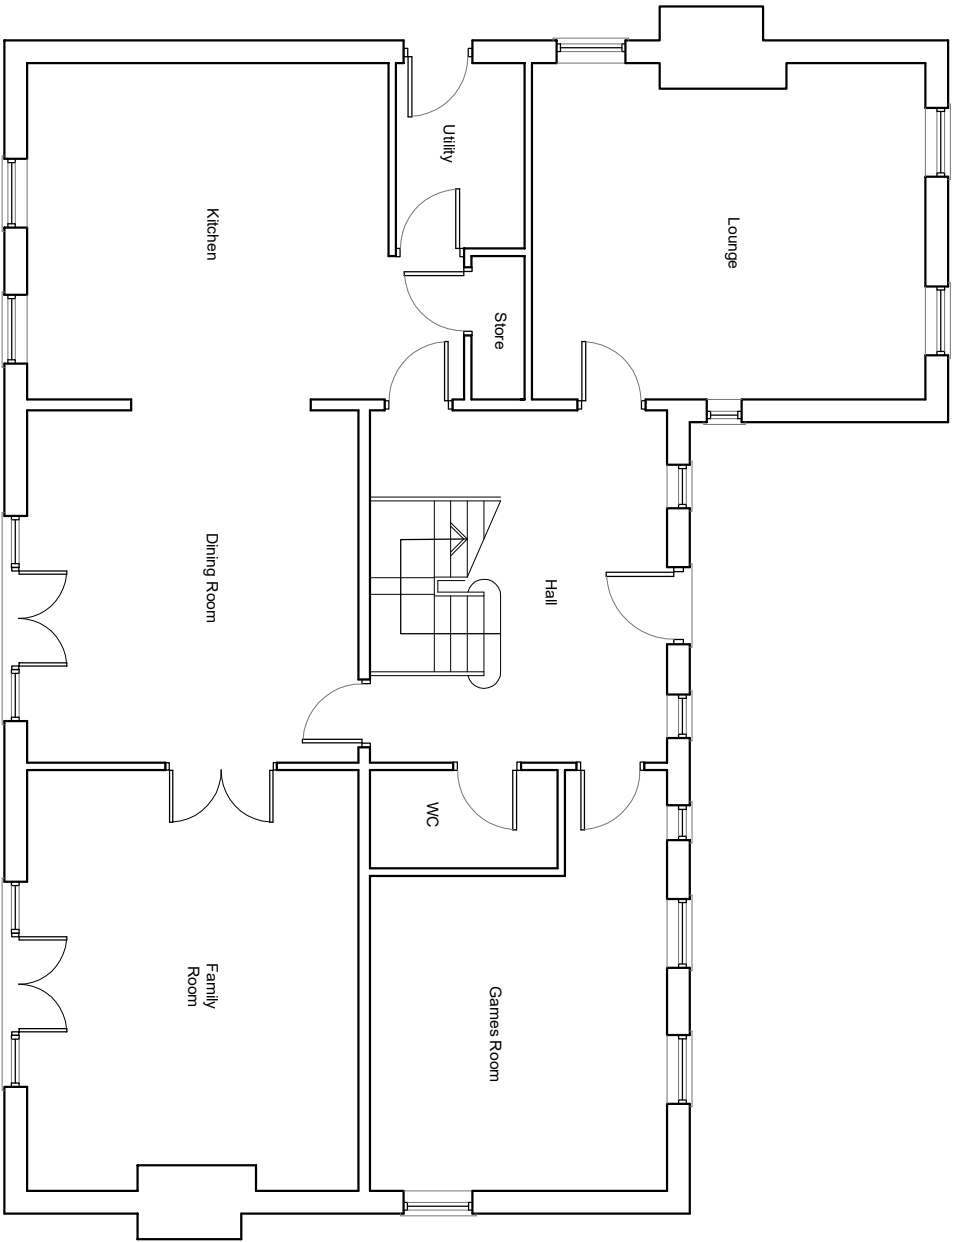

EXISTING GROUND FLOOR PLAN

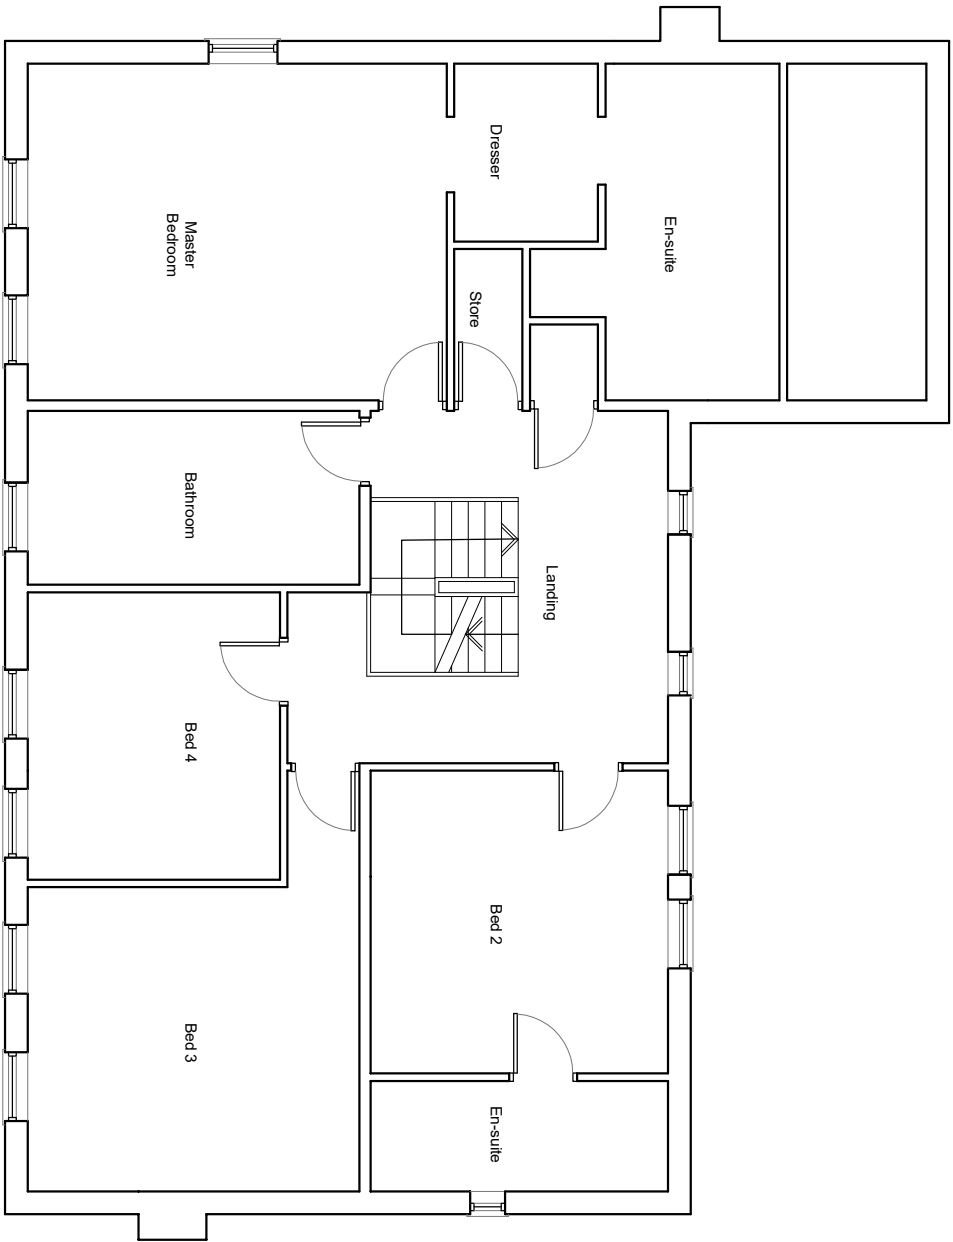

EXISTING FIRST FLOOR PLAN

qww+q architects The Annexe Lowerfold Farm Oswaldtwistle Lancs BB3 5QA Private Residential Housing Commercial Conservation Domestic Tel: 01254 483848 Email: info@qw-architects.com Web: www.qw-architects.com		Architects Registration Board ARB		Client MR_ & MRS_ALLEN		Scale 1:100	Sheet Size A3	JAB Number 20-003	Drawn By AW	Checked AW
Project BRADYLL_HOUSE OLD_LANGHO		Drawing Title EXISTING_FLOOR_PLANS		Drawing Stage PLANNING		Drawing Number PL/03		Revision -		First Issue FIRST_ISSUE

©qw+q architects Ltd 2020 | This Drawing is to be used in conjunction with all other project associated drawings and information. Do not scale from this drawing. Reproduction of this drawing without the written permission of qw+q architects is strictly prohibited. The drawing is copyright and is the property of qw+q architects Ltd.