



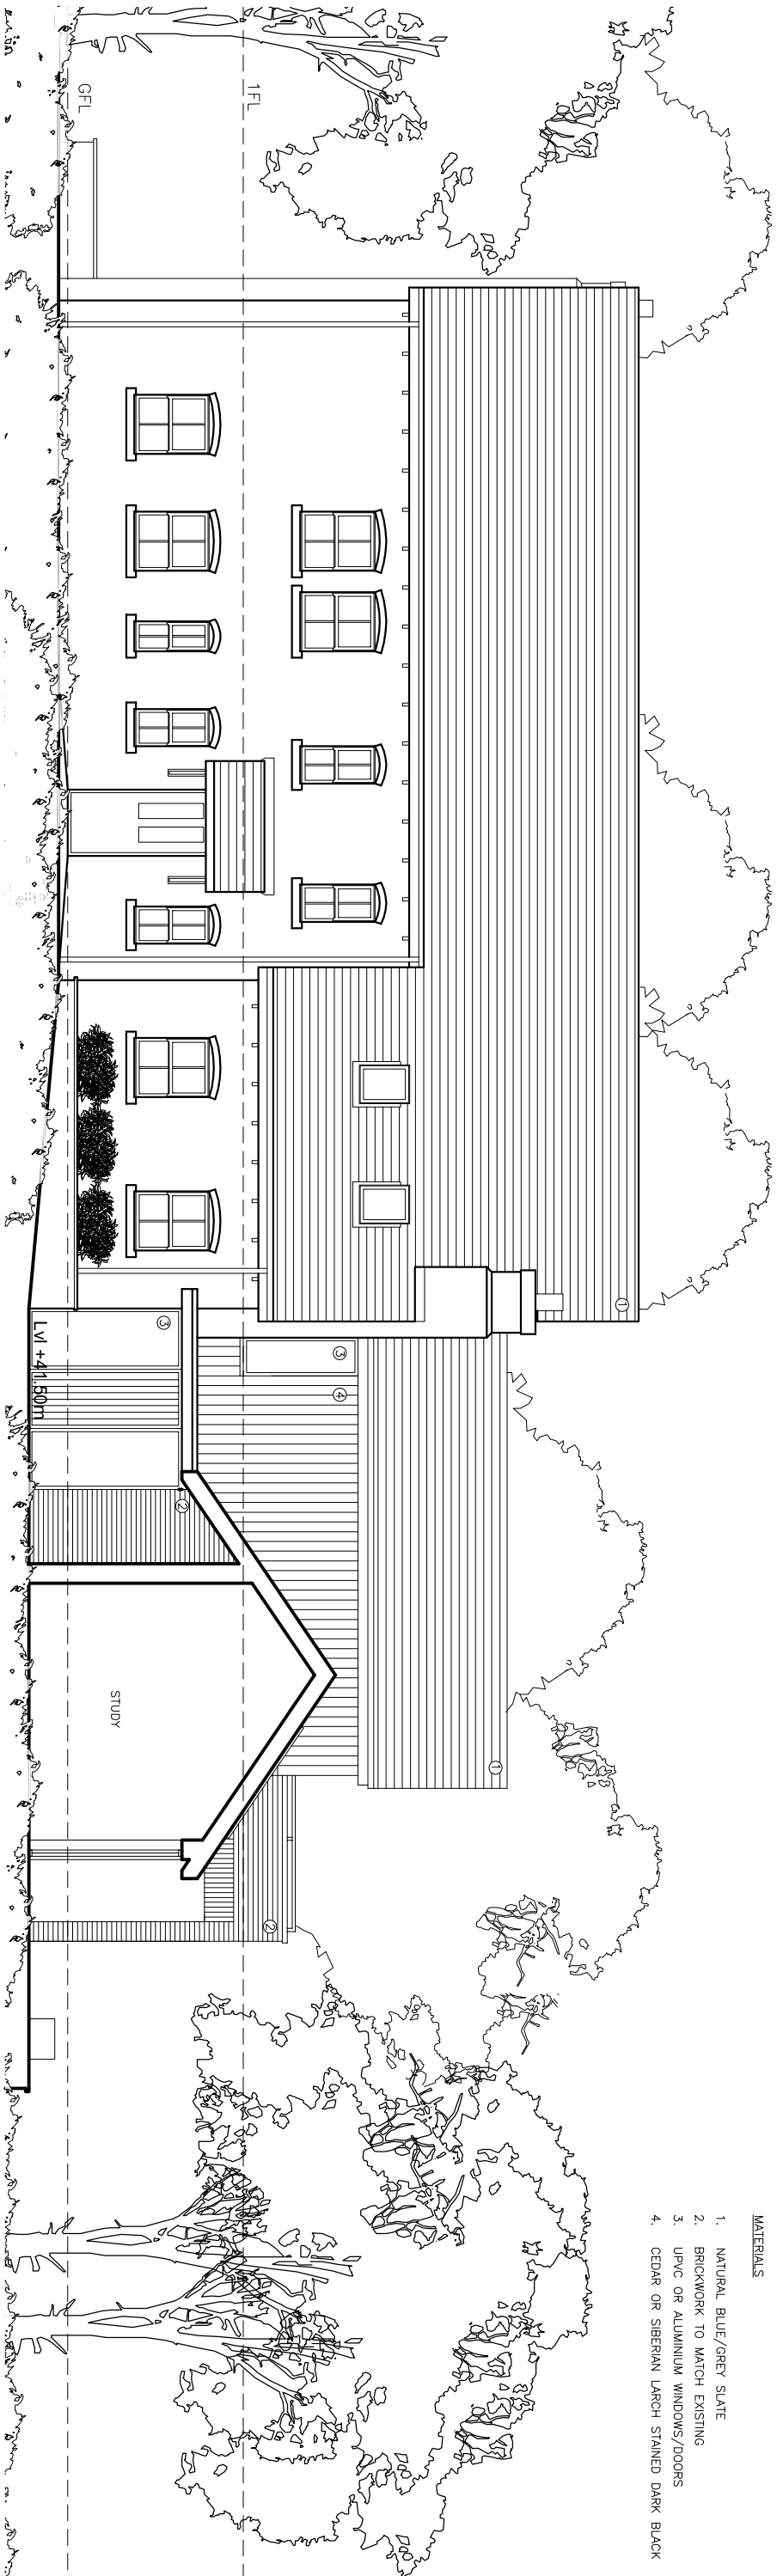

PROPOSED FRONT ELEVATION (1)

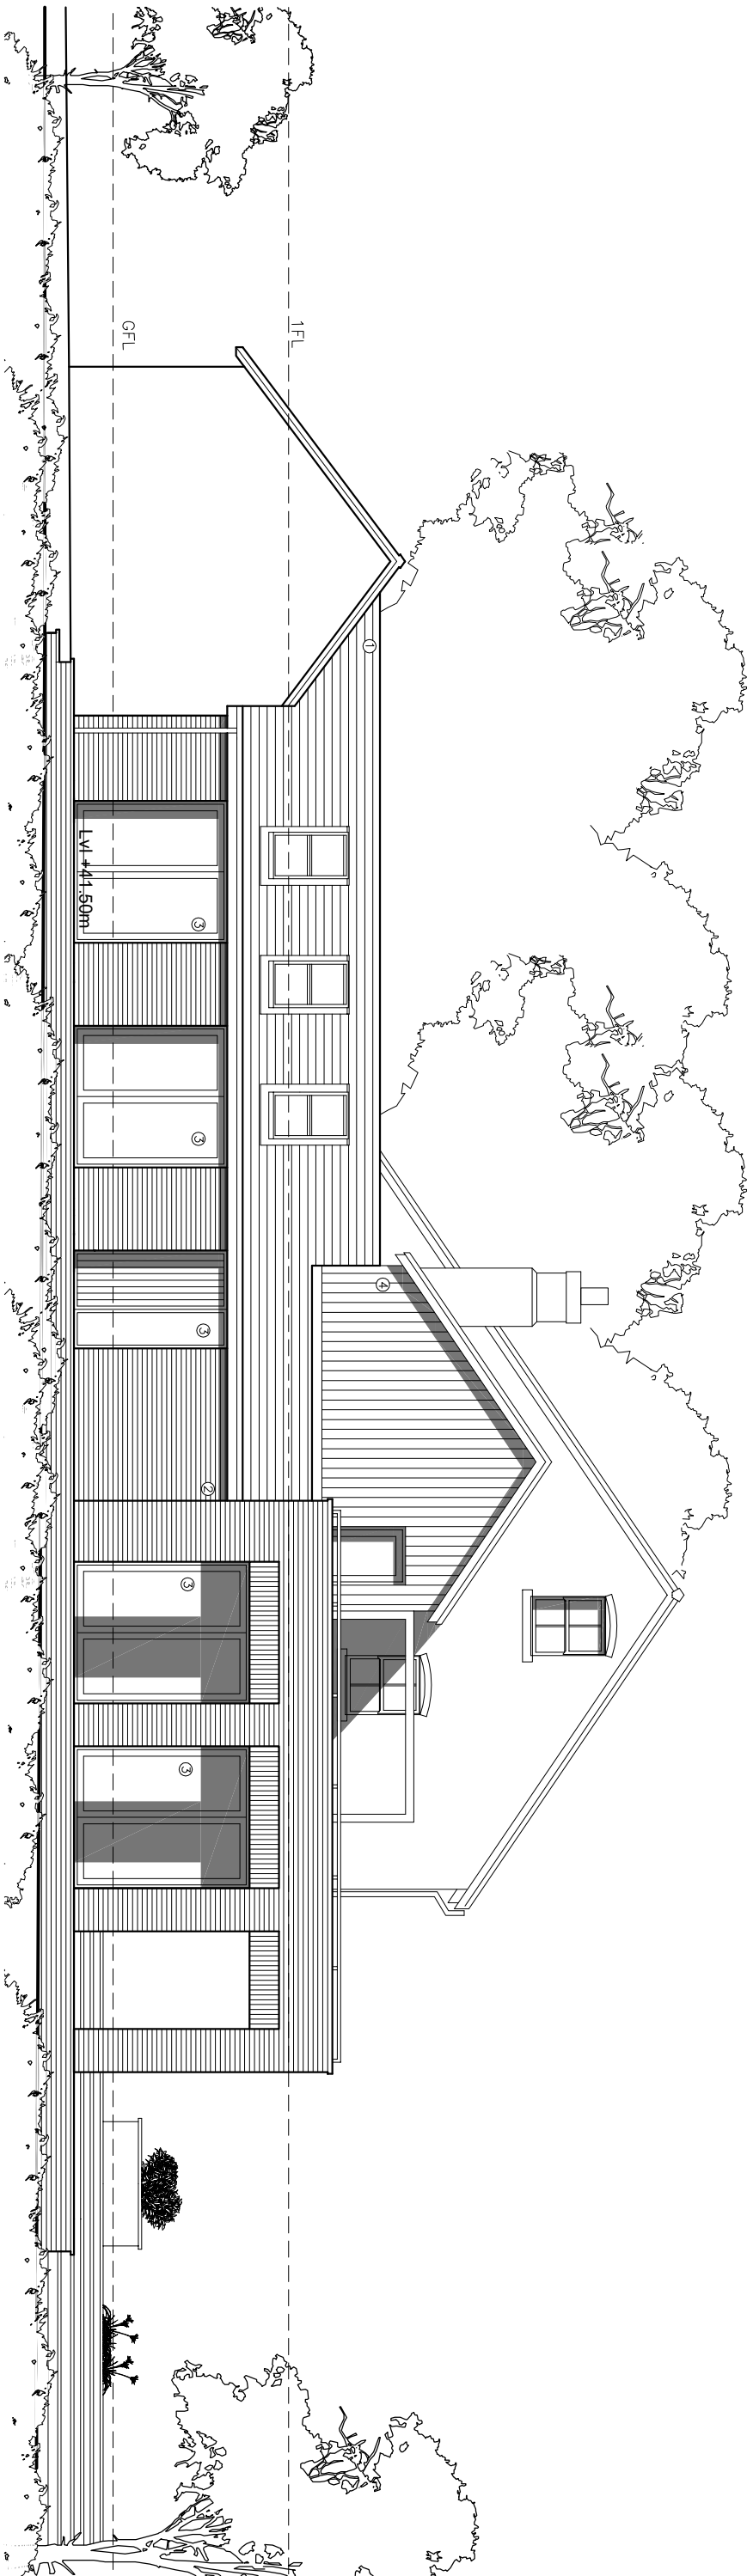

PROPOSED SIDE ELEVATION (2)

©qww architects Ltd 2020 This Drawing is to be used in conjunction with all other project associated drawings and information. Do not scale from this drawing. Report all errors, omissions and discrepancies to drawing author prior to construction or manufacture. This drawing is copyright and is the property of qww architects Ltd.

qww+q architects The Annexe Lowerfield Farm Oswaldtwistle Lancs BB3 5QA Private Residential Housing Commercial Conservation Domestic Tel: 01254 483848 Email: info@qww-architects.com Web: www.qww-architects.com		Architects Registration Board									
Client	MR_&_MRS_ALLEN	Scale	1:100	Sheet Size	A3	Job Number	20-003	Drawn By	AW	Checked	AW
Project	BRADYLL_HOUSE OLD_LANGHO	Drawing Title	PROPOSED_ELEVATIONS_1	Drawing Status	PLANNING	Drawing Number	PL/09	Revision	-	First Issue	FIRST_ISSUE