



MATERIALS

- 1. NATURAL BLUE/GREY SLATE
- 2. BRICKWORK TO MATCH EXISTING
- 3. UPVC OR ALUMINIUM WINDOWS/DOORS
- 4. CEDAR OR SIBERIAN LARCH STAINED DARK BLACK

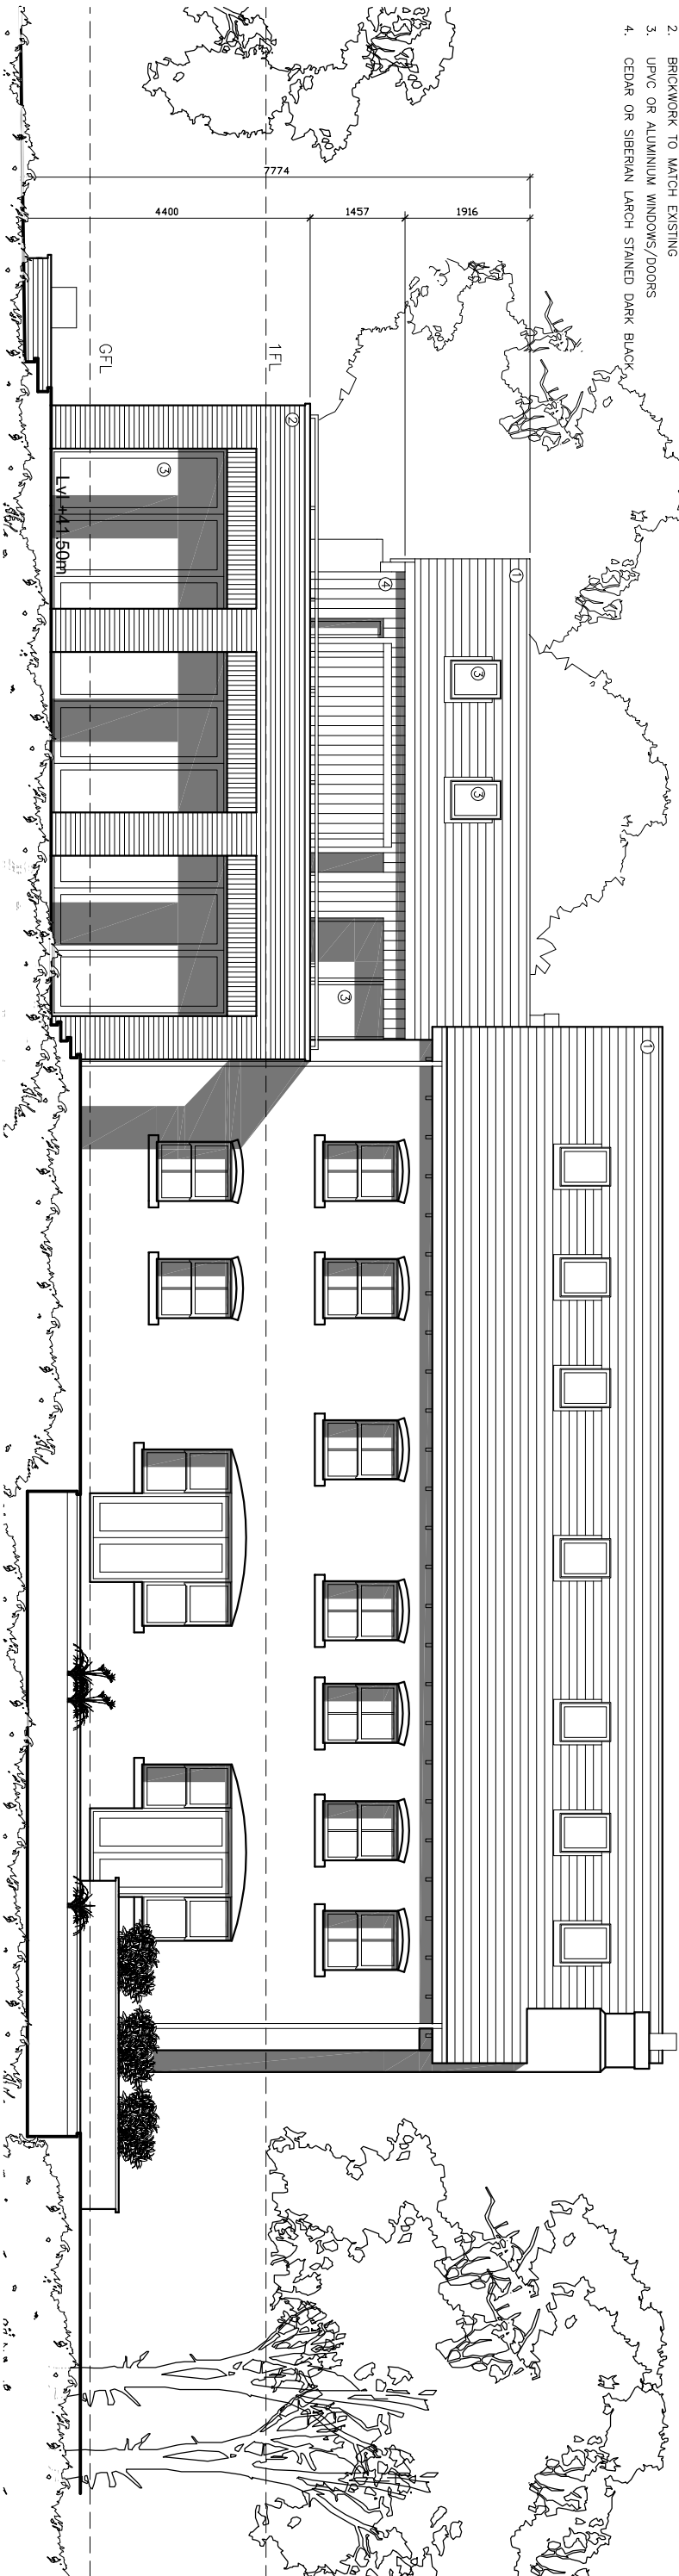

PROPOSED REAR ELEVATION (3)

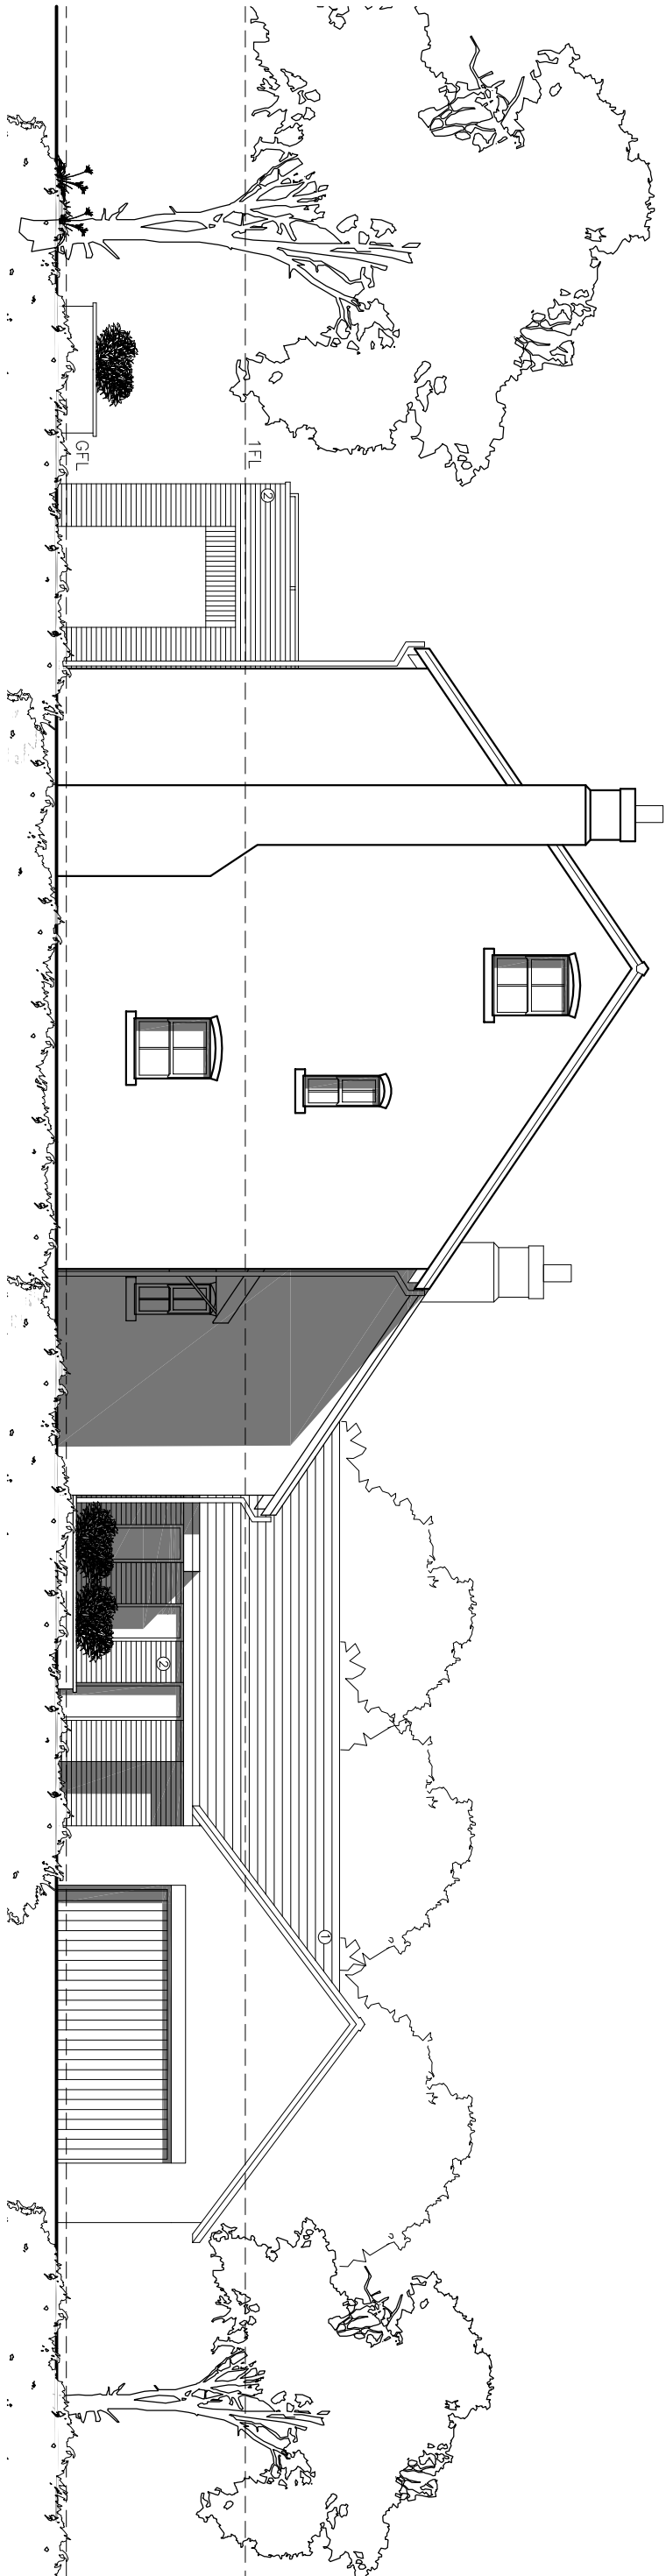

PROPOSED SIDE ELEVATION (4)

©2020 architects Ltd 2020 This Drawing is to be used in conjunction with all other project associated drawings and information. Do not scale from this drawing. Report all errors, omissions and discrepancies to drawing author prior to construction or manufacture. This drawing is copyright and is the property of architects Ltd 2020.

qww+q architects The Annexes Lowerfield Farm Oswaldtwistle Lancs B53 6QA Private Residential Housing Commercial Conservation Domestic Tel: 01234 483848 Email: info@qwwarchitects.com Web: www.qwwarchitects.com architects Architects Registration Board		Client MR_ & MRS_ALLEN	Scale 1:100	Sheet Size A3	JAB Number 20-003	Drawn By AW	Checked AW
Project BRADYLL_HOUSE OLD_LANGHO		Drawing Title PROPOSED_ELEVATIONS_2	Drawing Status PLANNING	Drawing Number PL/10	Revision -	First Issue FIRST_ISSUE	