
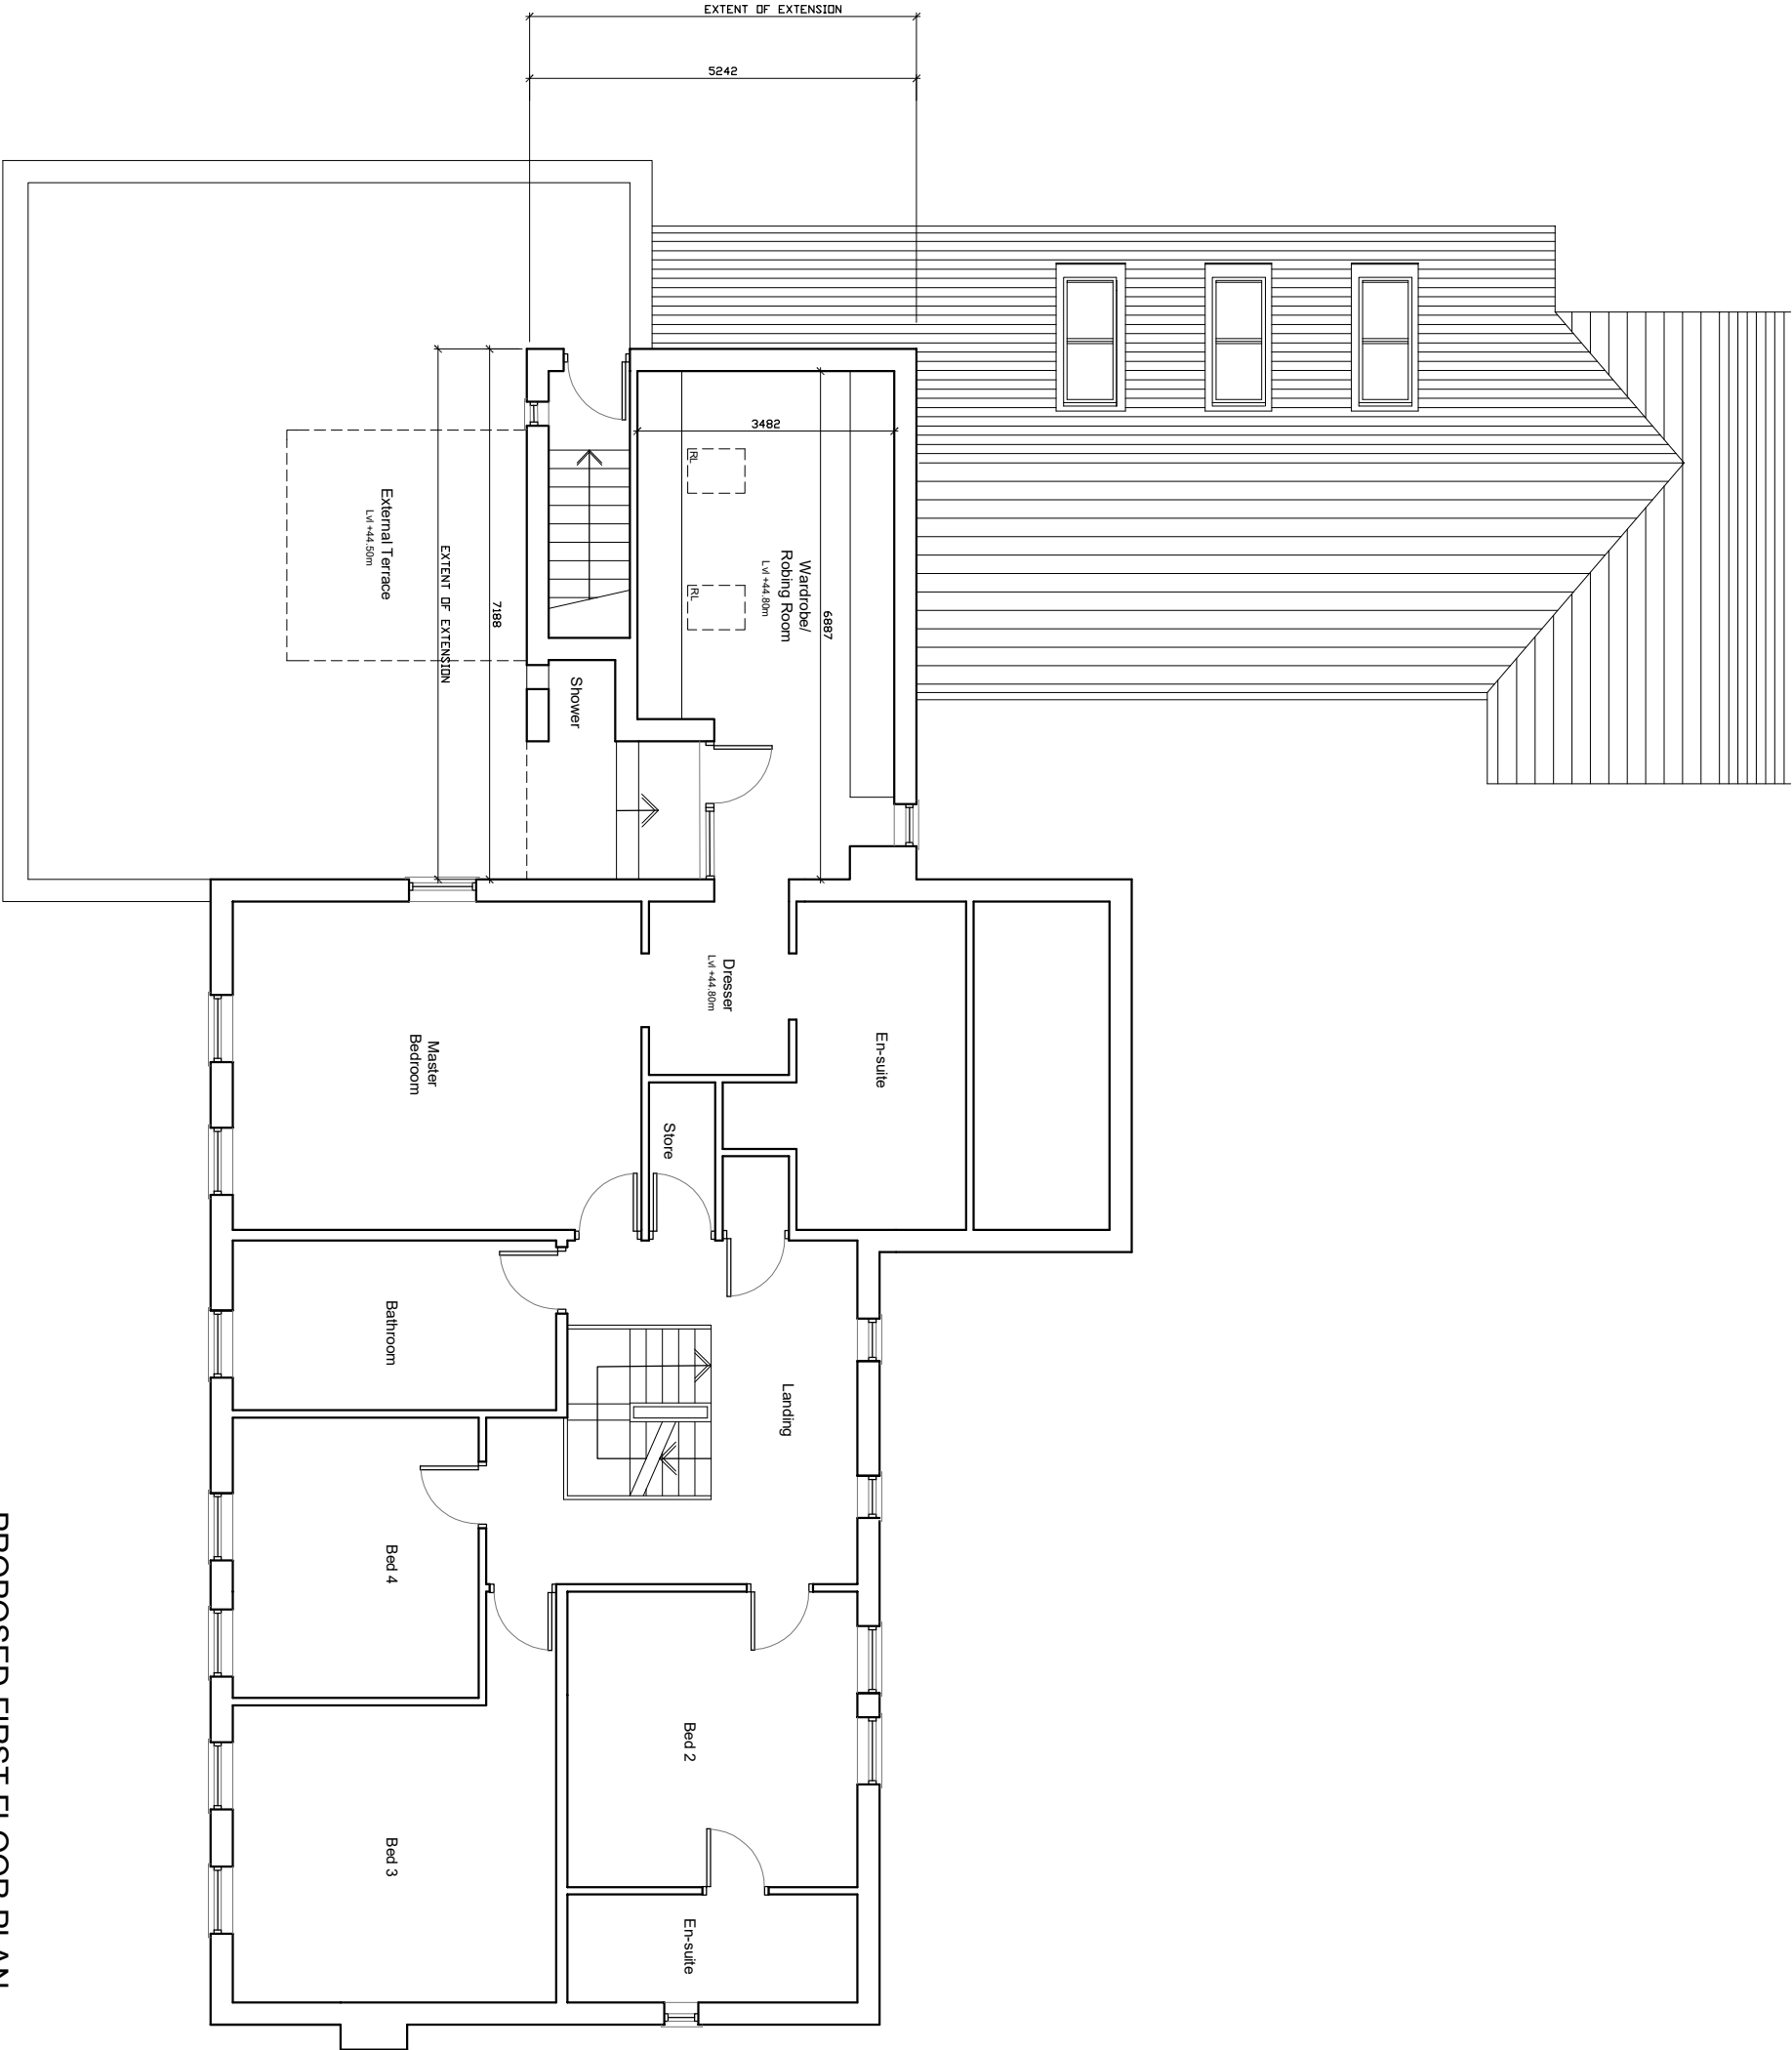


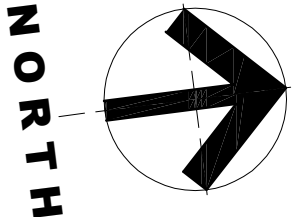

PROPOSED FIRST FLOOR PLAN

©2020 architects **16/2020** | This Drawing is to be used in conjunction with all other project associated drawings and information. Do not scale from this drawing. Report all errors, omissions and discrepancies to drawing author prior to construction or manufacture. This drawing is copyrighted & the property of architects. All rights reserved.

qww+q architects The Annexe Lowerfold Farm Oswoldtwistle Lancs B53 6QA Architects Registration Board Private Residential Housing Commercial Conservation Domestic Tel: 01254 483848 Email: info@qww-architects.com Web: www.qww-architects.com		Client MR_ & MRS_ ALLEN	Scale 1:100	Sheet Size A3	JAB Number 20-003	Drawn By AW	Checked AW
Project BRADYLL_HOUSE OLD_LANGHO		Drawing Title PROPOSED FIRST FLOOR_PLAN	Drawing Status PLANNING		Drawing Number PL/08	Revision -	First Issue FIRST_ISSUE