
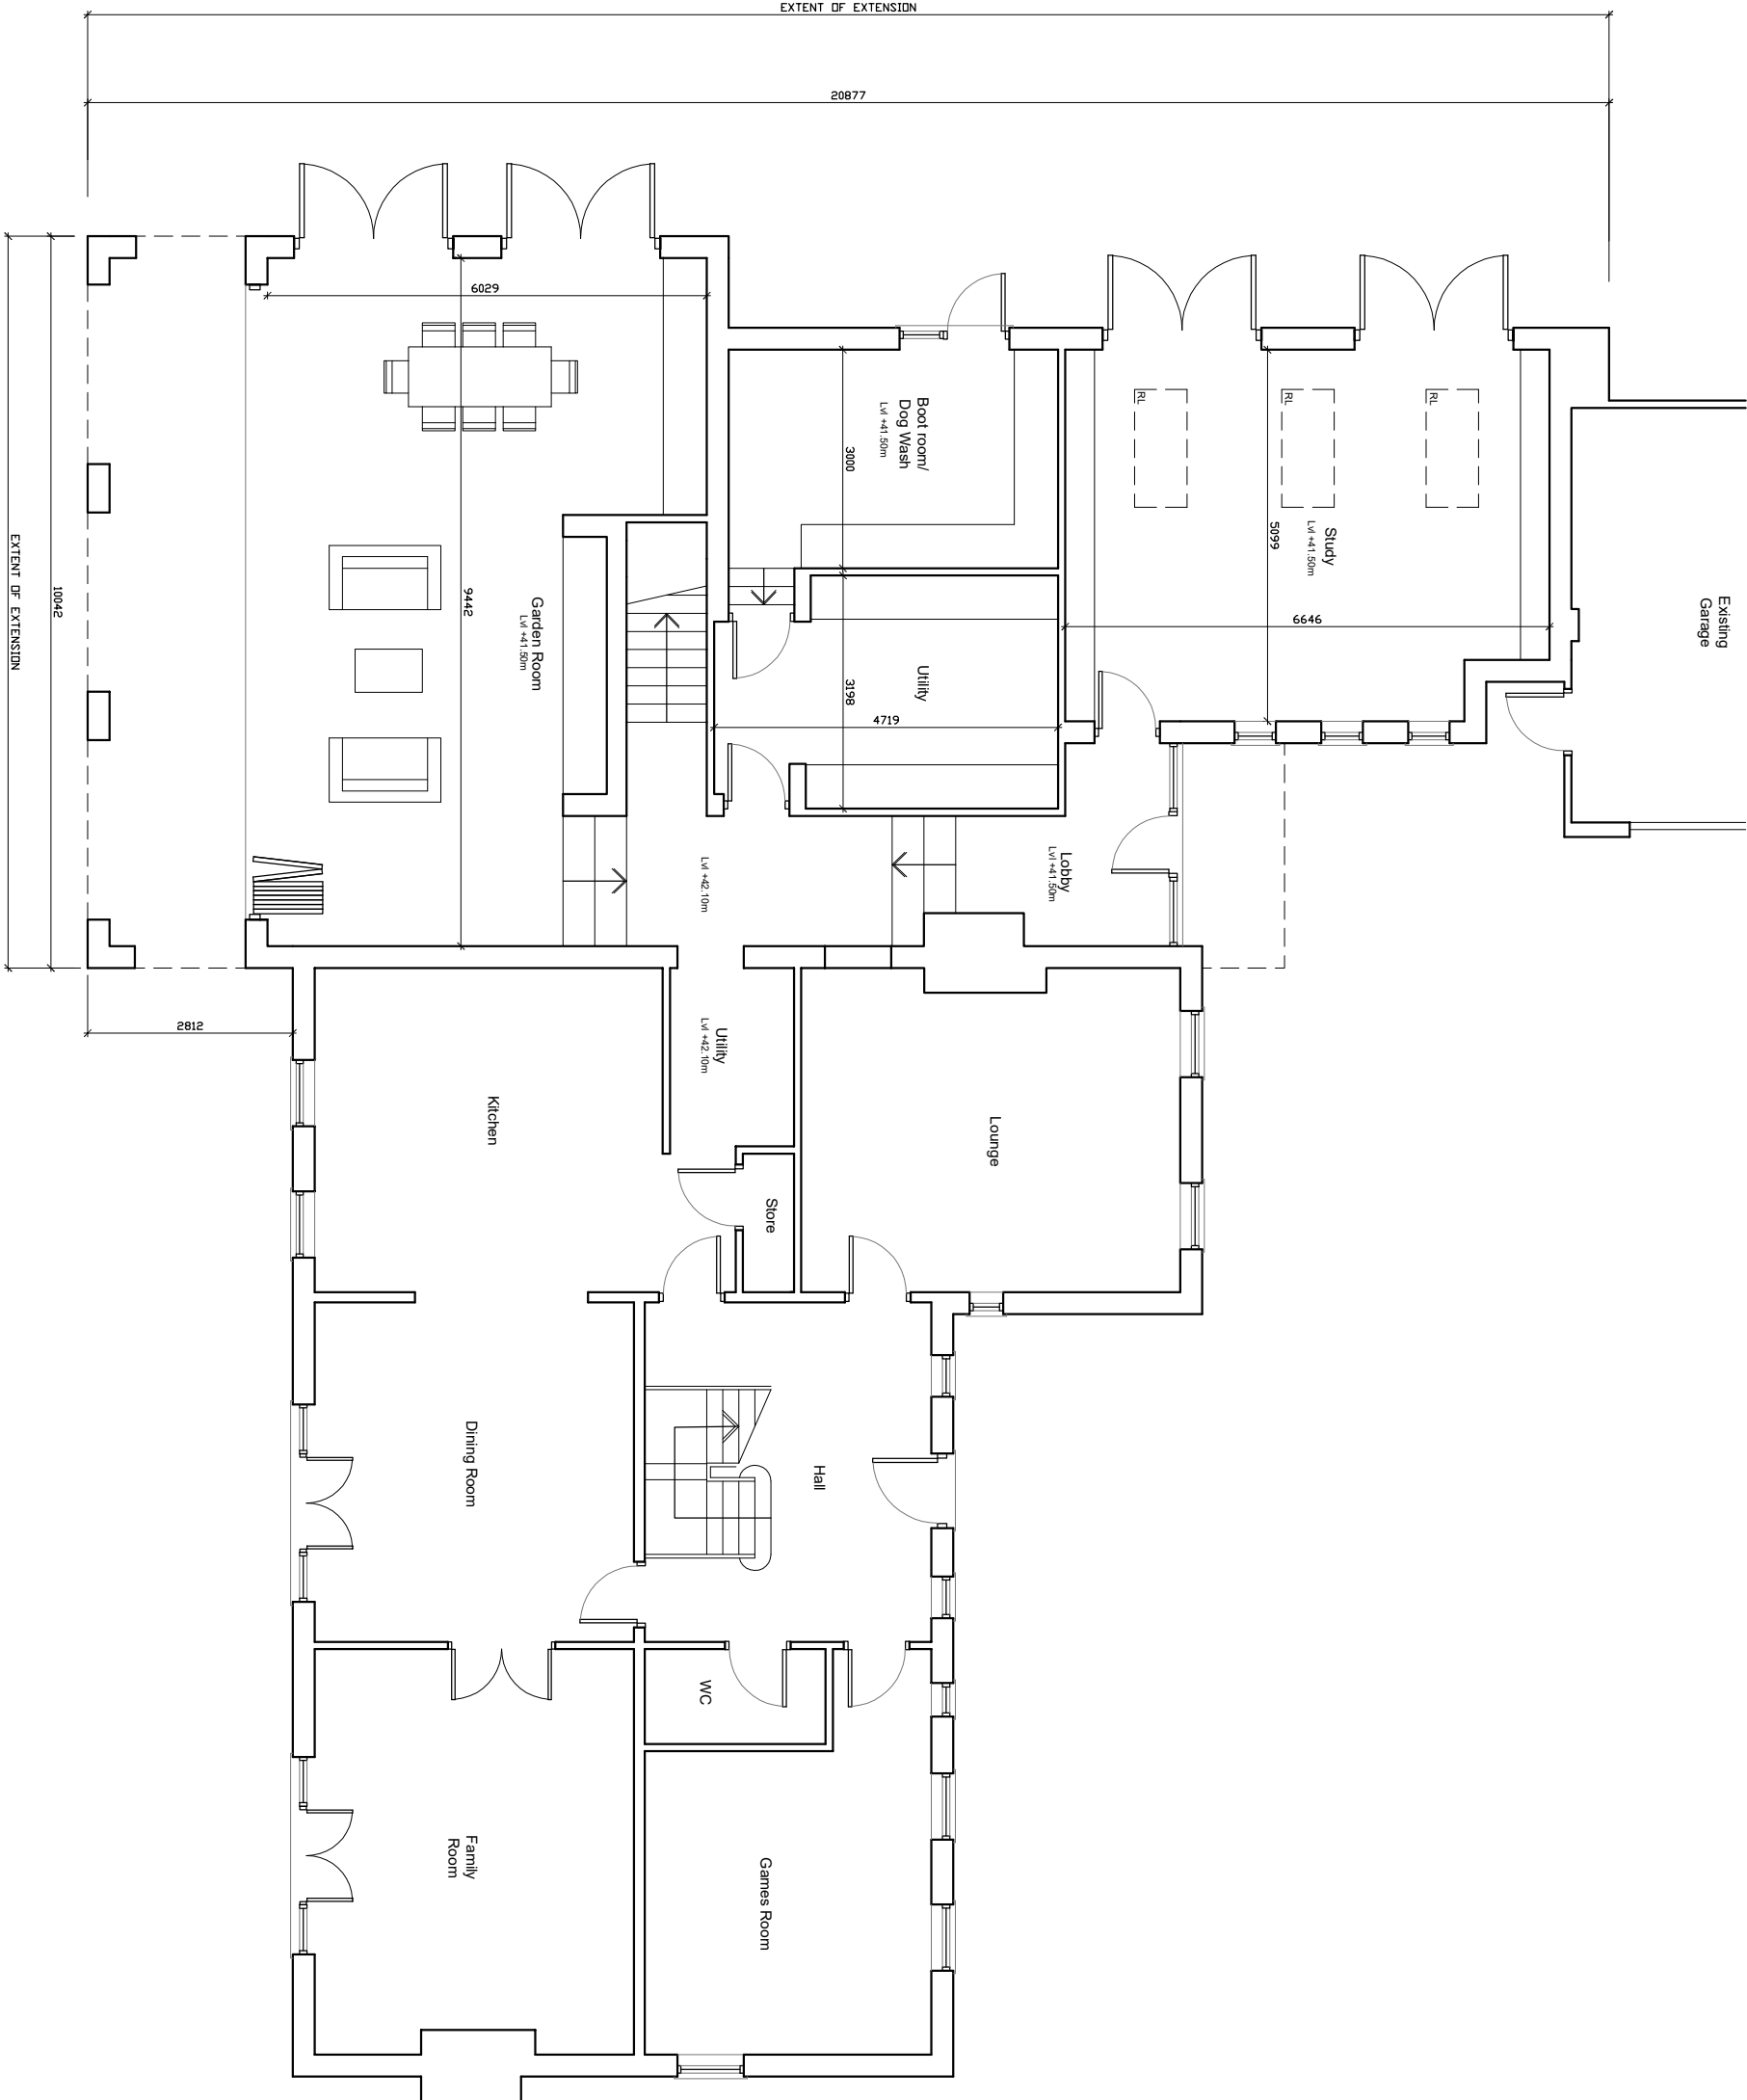


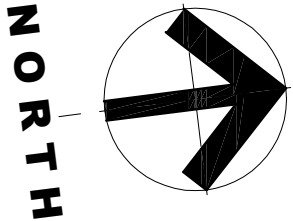

PROPOSED GROUND FLOOR PLAN

©二零二四年 01月 20日 [This Drawing is to be used in conjunction with all other project associated drawings and information. Do not scale from this drawing. Report all errors, omissions and discrepancies to drawing utility prior to completion or manufacture. This drawing is copyright and is the property of QW+Q architects. All rights reserved.]

QW+Qarchitects The Annex Lowerfield Farm Oswaldtwistle Lancashire BB3 2GA Private Residential Housing Commercial Conservation Domestic Tel: 01254 483848 Email: info@qw-architects.com Web: www.qw-architects.com Architects Registration Board Architects Registration Board		Client MR_ & MRS_ALLEN	Scale 1:100	Sheet Size A3	JAB Number 20-003	Drawn By AW	Checked AW
Project BRADYLL_HOUSE OLD_LANGHO		Drawing Title PROPOSED GROUND FLOOR_PLAN	Drawing Status PLANNING	Drawing Number PL/07	Revision -	First Issue FIRST_ISSUE	