



THE OLD TANNERY

This drawing is to be read in conjunction with all relevant Architect, consultants' and specialists' drawings and specifications. The Architect is to be notified of any discrepancies before proceeding. Do not scale from this drawing. All dimensions and levels are to be checked on site. This drawing is subject to copyright. All work carried out before Planning and Building Permission has been granted is at the contractor/client's risk.
 Note: proposed drawing based on OS dwg information. All illustrated dimensions are approximate and all site dimensions are to be checked on site and subject to site survey.

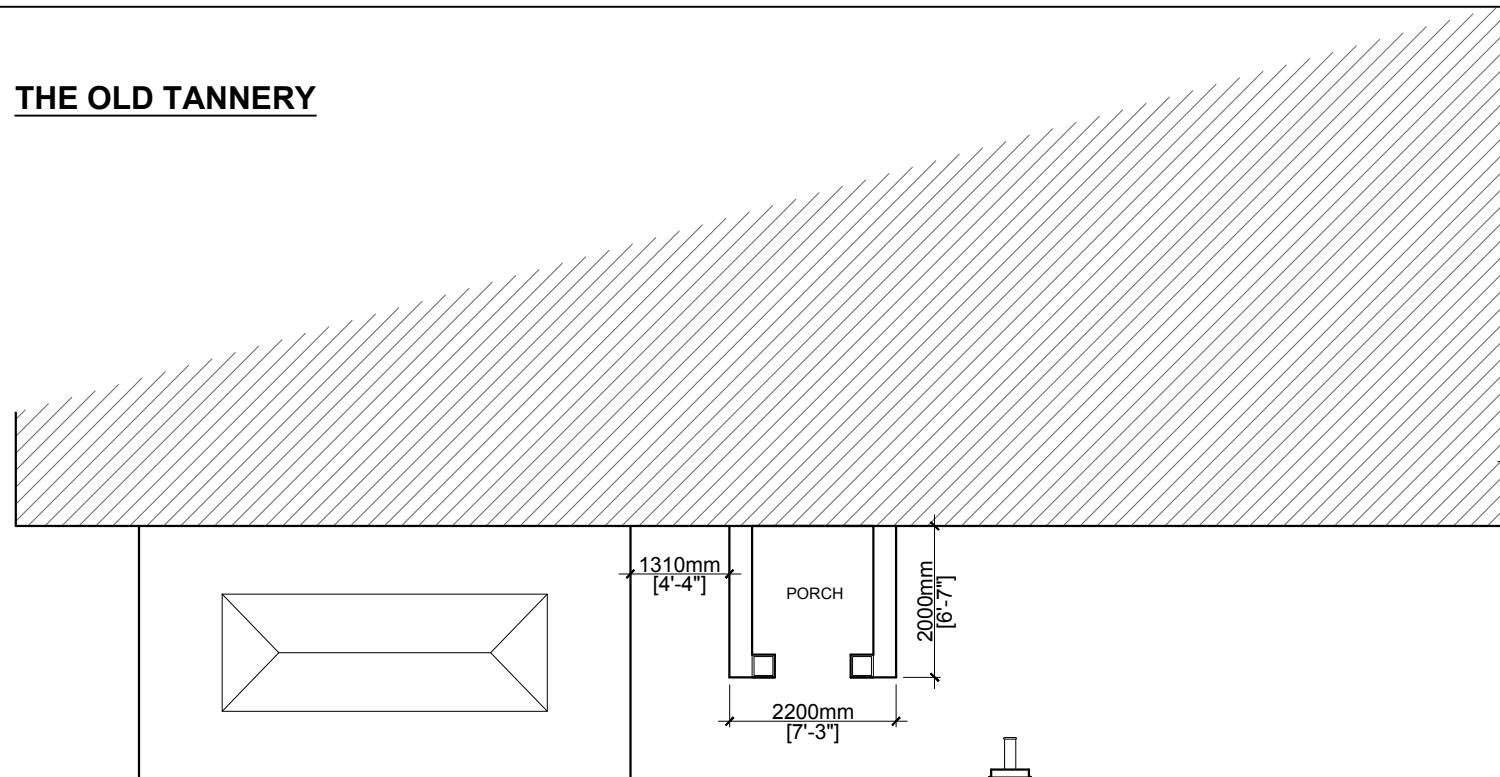


PROPOSED PART FLOOR PLAN SCALE 1:100

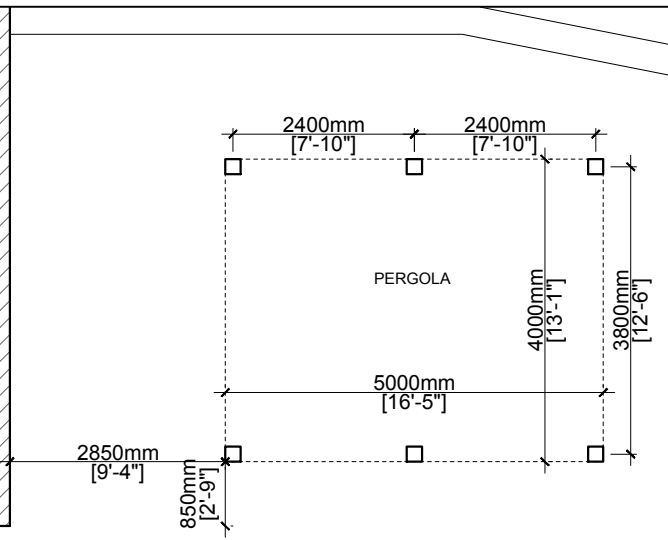


PROPOSED SOUTH FACING ELEVATION SCALE 1:100



PROPOSED WEST FACING ELEVATION SCALE 1:100

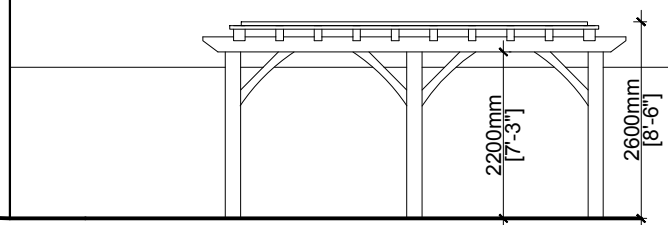


THE COACH HOUSE

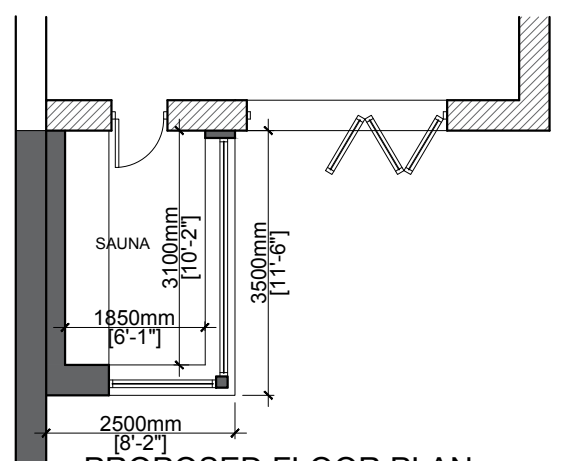

PROPOSED FLOOR PLAN SCALE 1:100



PROPOSED SOUTH FACING ELEVATION SCALE 1:100

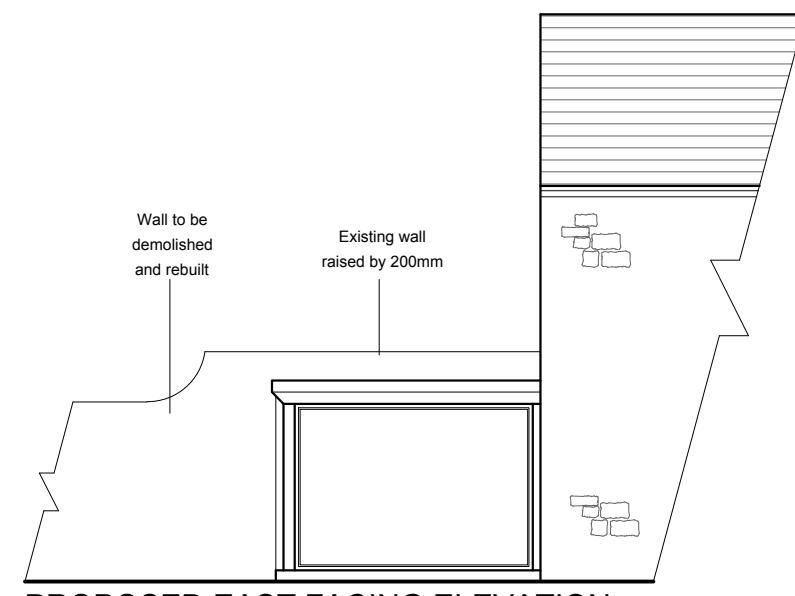

PROPOSED EAST FACING ELEVATION SCALE 1:100

Client Mr D Bovington		
Job Title Proposed Alterations to The Old Tannery Edisford Road, Waddington		
Drawing Title Proposed Plans and Elevations		
Scale 1:100 @ A3	Date July 2020	Drawn BT

spa
 SUNDERLAND PEACOCK ARCHITECTS
 SUNDERLAND PEACOCK & ASSOCIATES LTD.
 HAZELMERE, PIMLICO ROAD, GLITHEROE
 LANCASHIRE, BB7 2AG
 T 01200 423178 F 01200 427328
 E info@sunderlandpeacock.com
 www.sunderlandpeacock.com

5292 -P02 REV -