






4 EXISTING FRONT ELEVATION
1:100 @A1

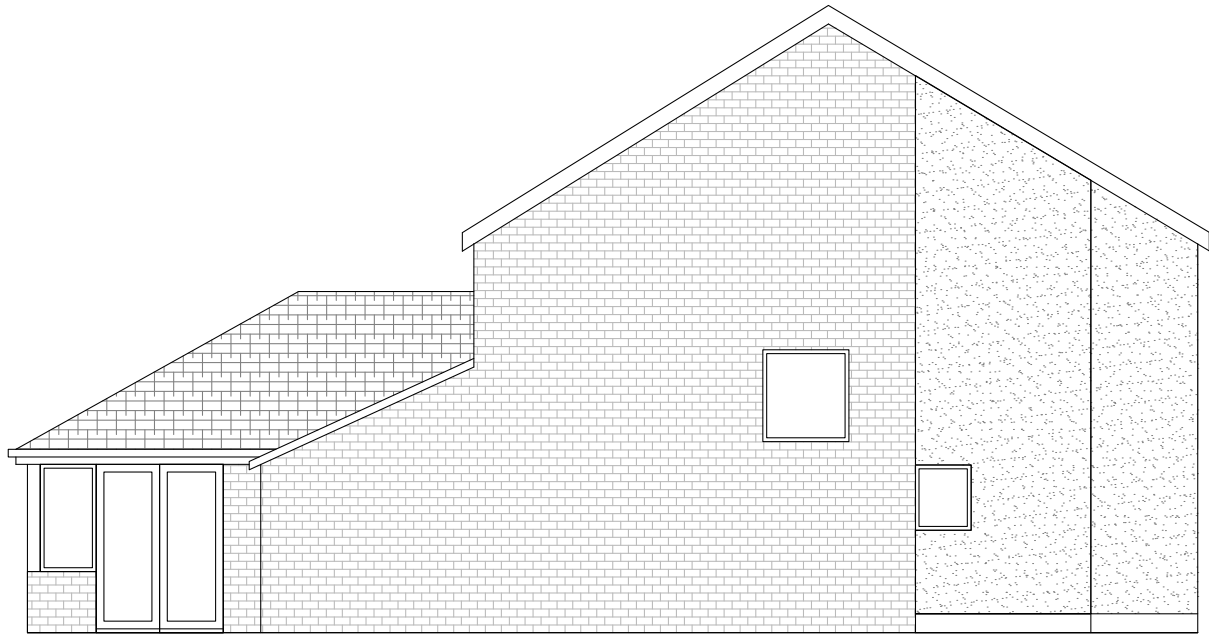


5 EXISTING SIDE ELEVATION (TO NO. 7)
1:100 @A1

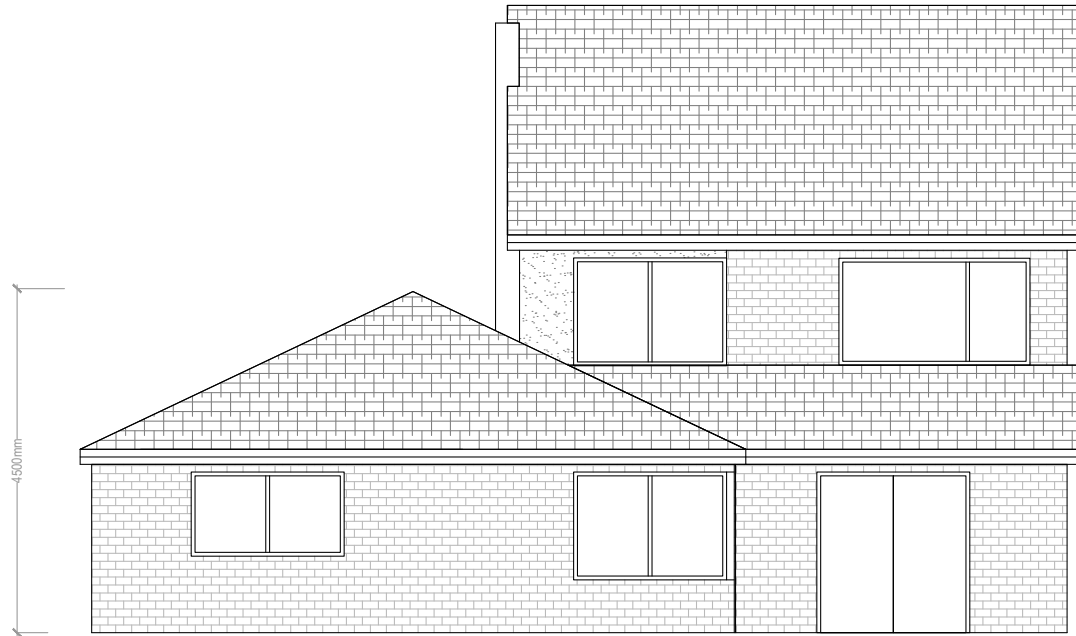


6 REAR ELEVATION
1:100 @A1

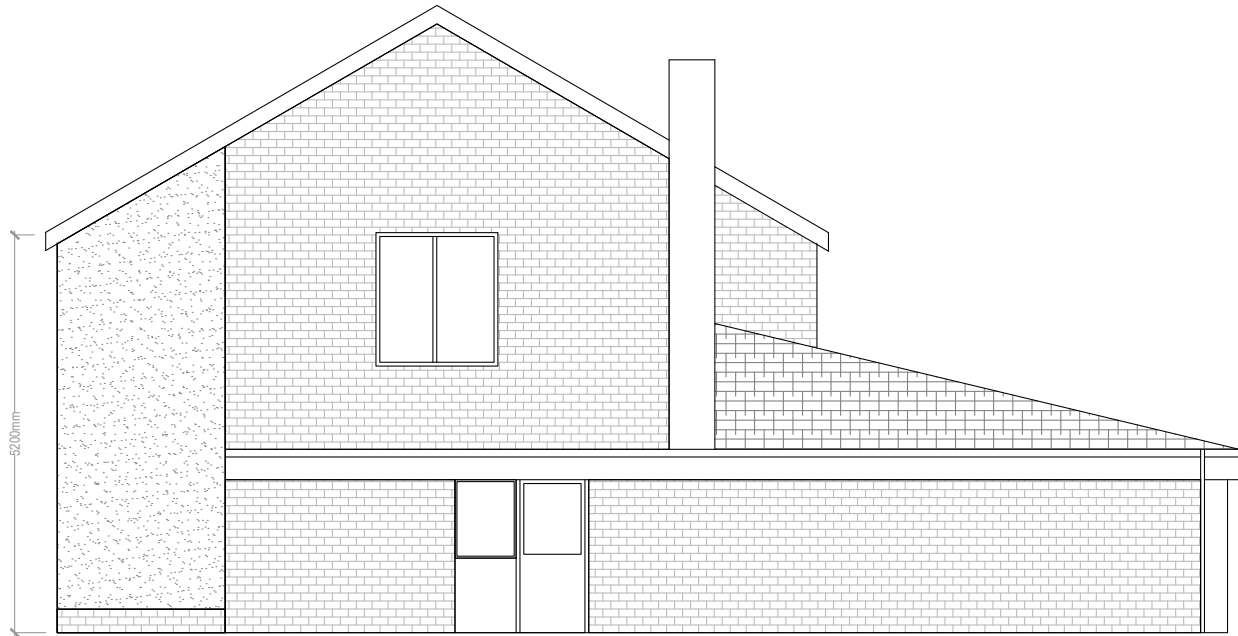


7 SIDE ELEVATION (TO NO. 5)
1:100 @A1

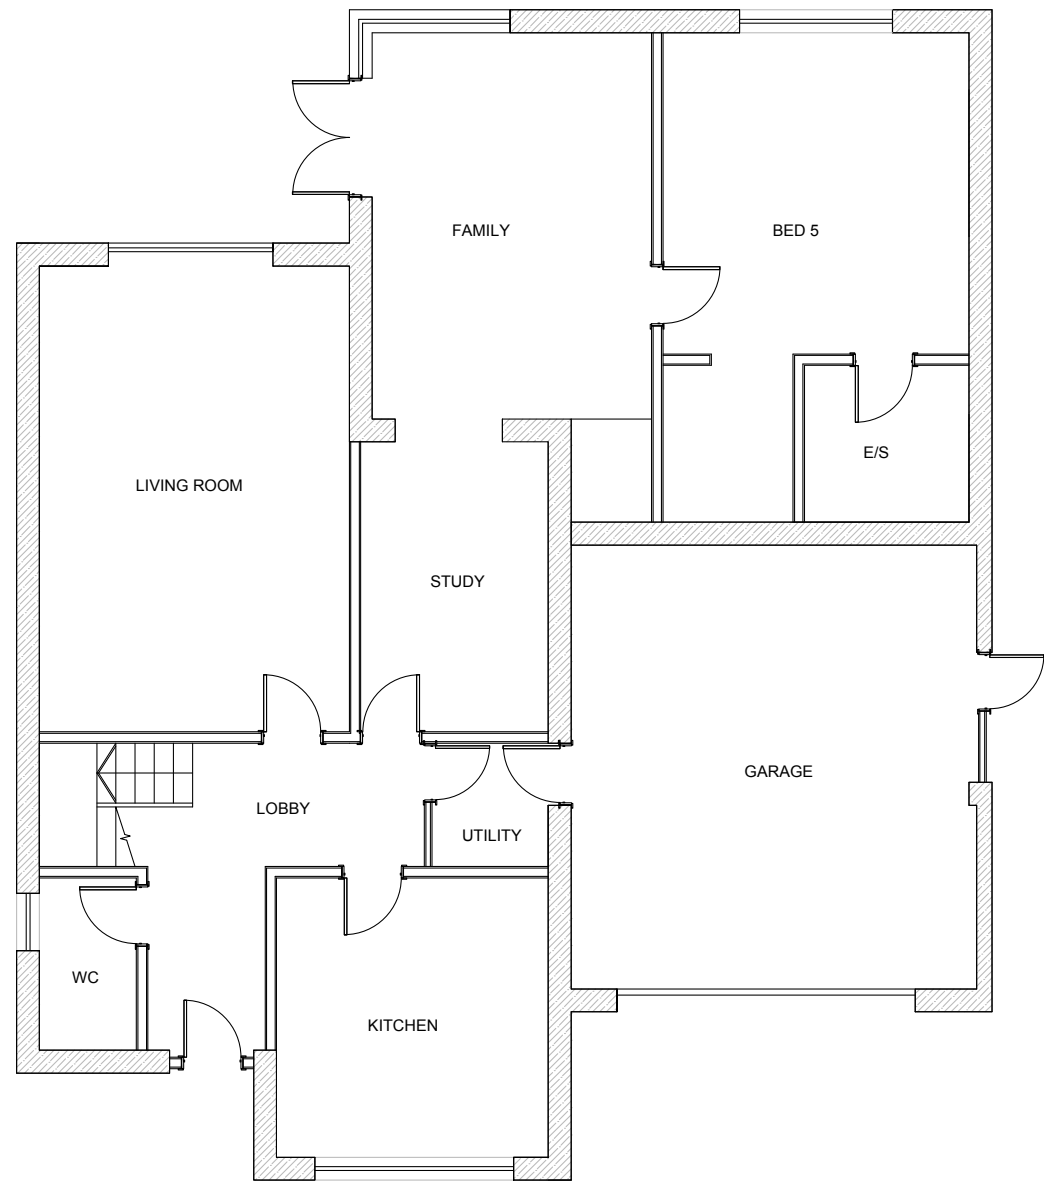


1 EXISTING GROUND FLOOR PLAN
1:100 @A1

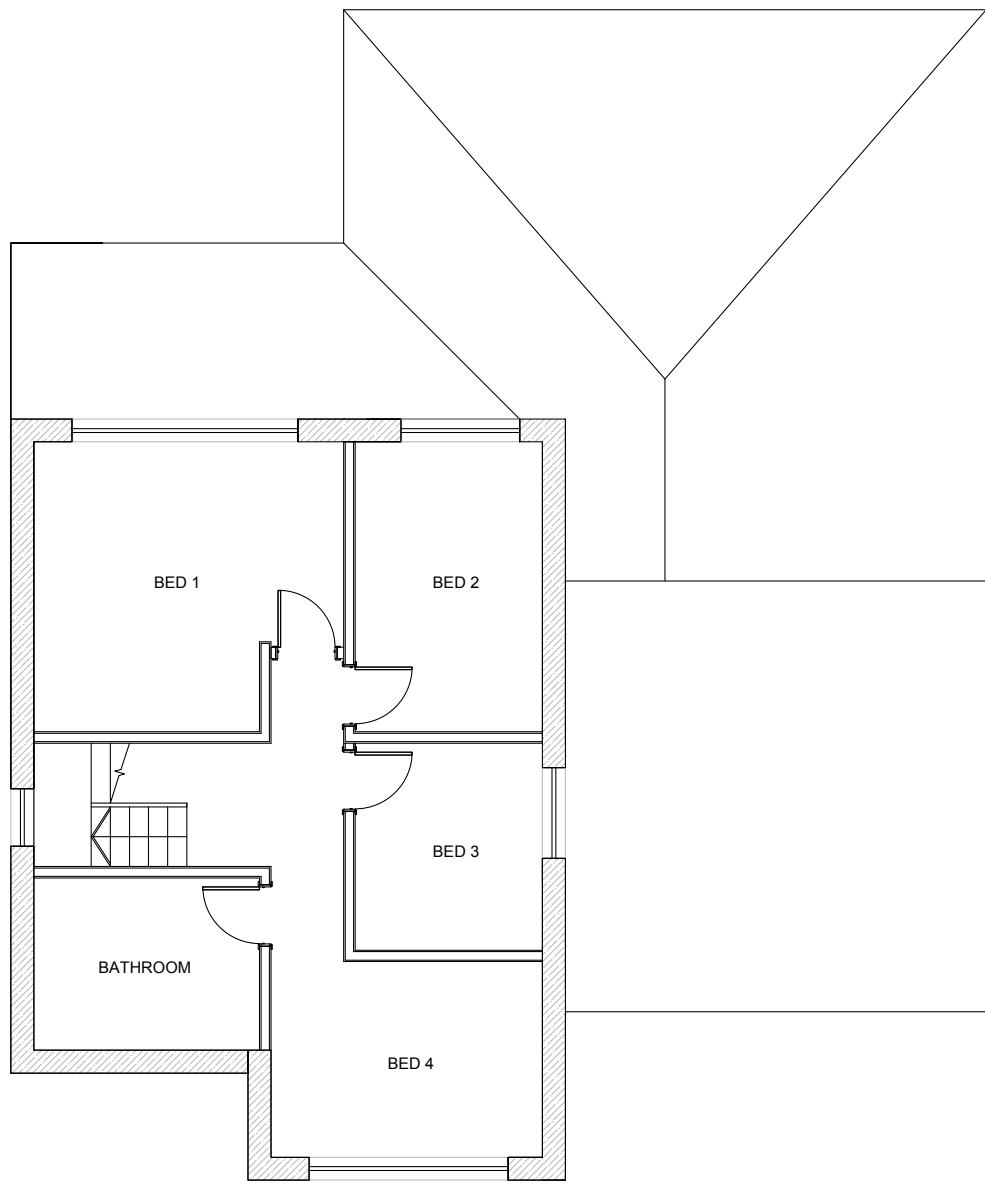

2 EXISTING FIRST FLOOR PLAN
1:100 @A1

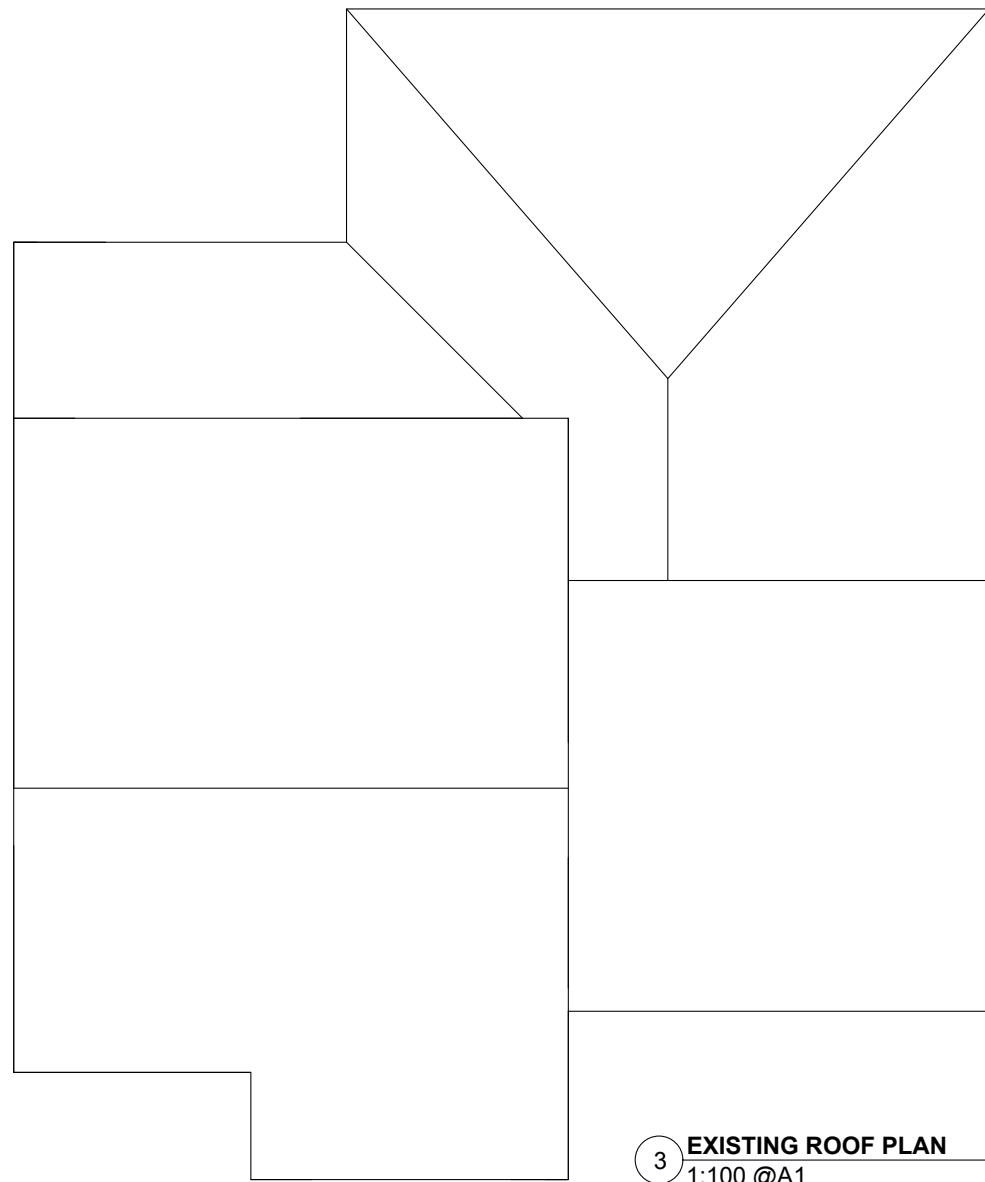

3 EXISTING ROOF PLAN
1:100 @A1

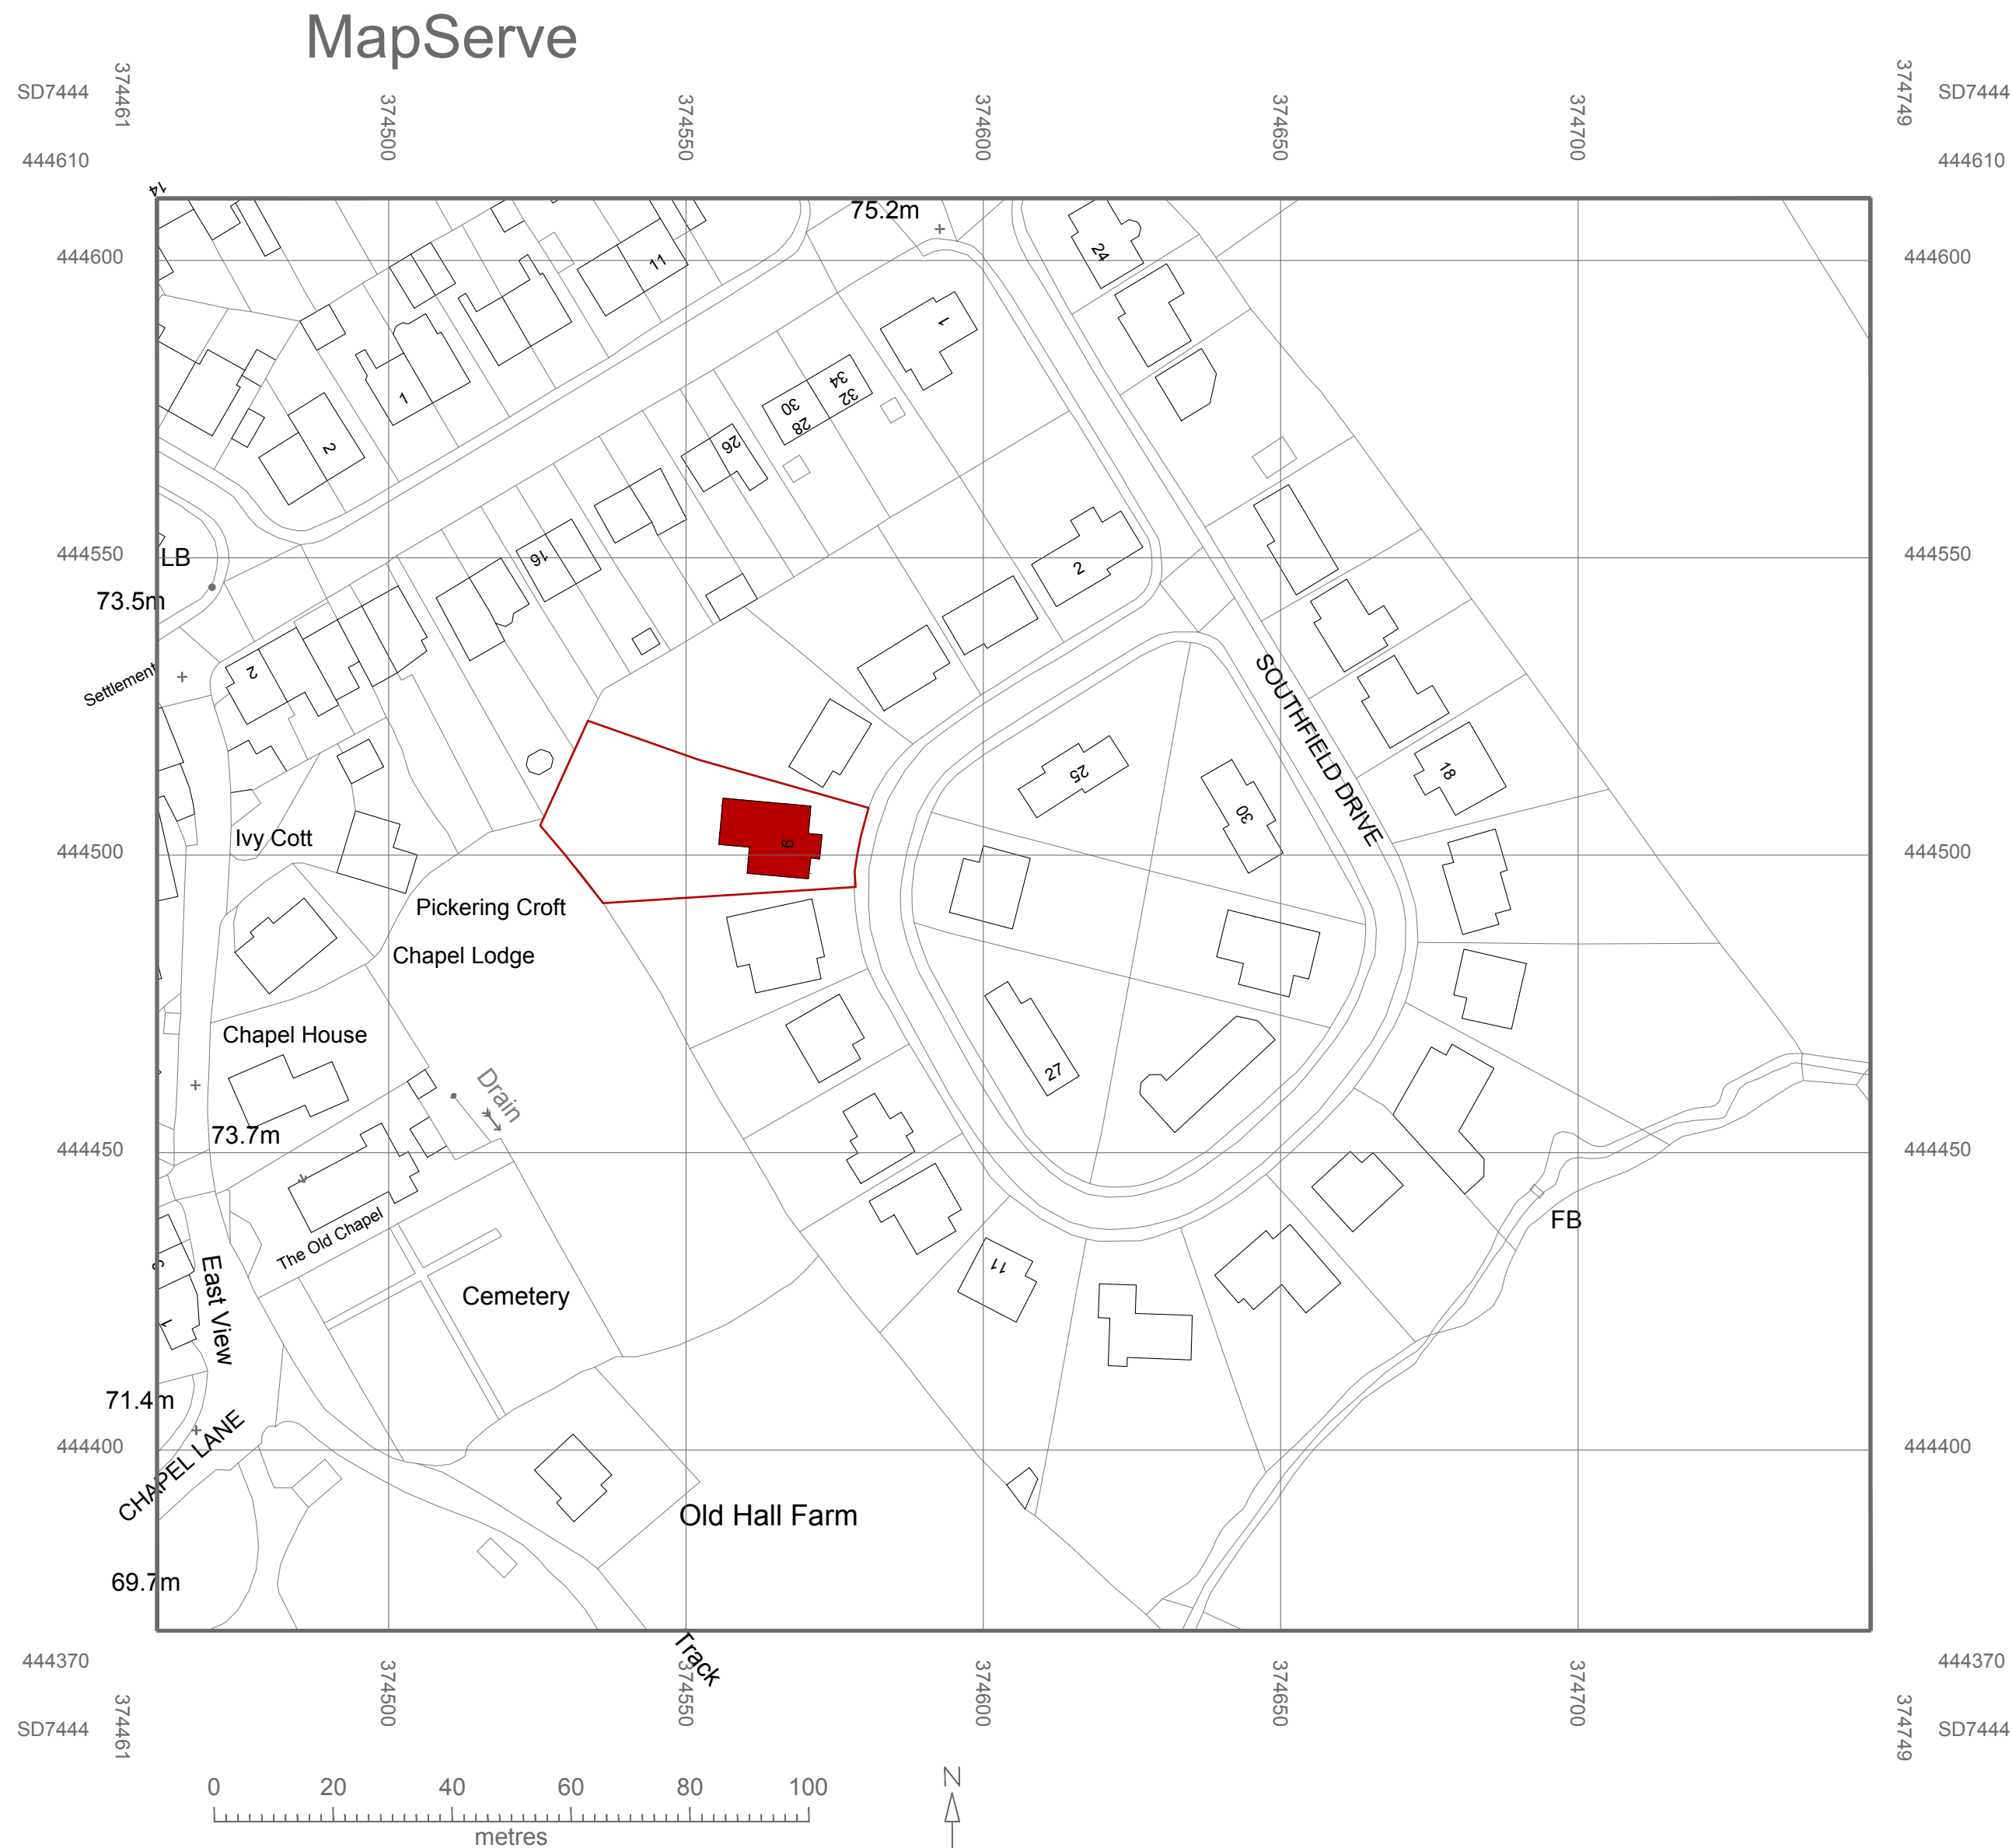

© Crown copyright 2020 Ordnance Survey 100053143

© Copyright of Mr Michael Devenney. All rights reserved.

ALL DIMENSIONS ARE TO BE CHECKED ON SITE

THIS DRAWING IS TO REMAIN THE PROPERTY OF MR M. DEVENNEY AND NOT TO BE REPRODUCED WITHOUT PRIOR PERMISSION.

ALL BOUNDARIES, DIMENSIONS AND LEVELS ARE TO BE CHECKED ON SITE BEFORE CONSTRUCTION AND ANY DISCREPANCIES ARE TO BE REPORTED TO THE ARCHITECT / CLIENT.

DO NOT SCALE THIS DRAWING.

Rev	Date	Amendments	By
-	00.00.00	xxx	-

SITE ADDRESS
6 SOUTHFIELD DRIVE, WEST BRADFORD.
LANCASHIRE, BB7 4TU
MR M. DEVENNEY

Title
EXISTING PLANS & ELEVATIONS
6 SOUTHFIELD DRIVE

Scale	1:100 @ A1		
Date	17.08.2020		
Drawn by	ST	Designed by	ST
Checked by	MD	Approved by	
Stage	PLANNING APPROVAL		
Project no.	MED100	Revision	-
Drawing no:	MED100-01		