





4 EXISTING FRONT ELEVATION
1:100 @A1

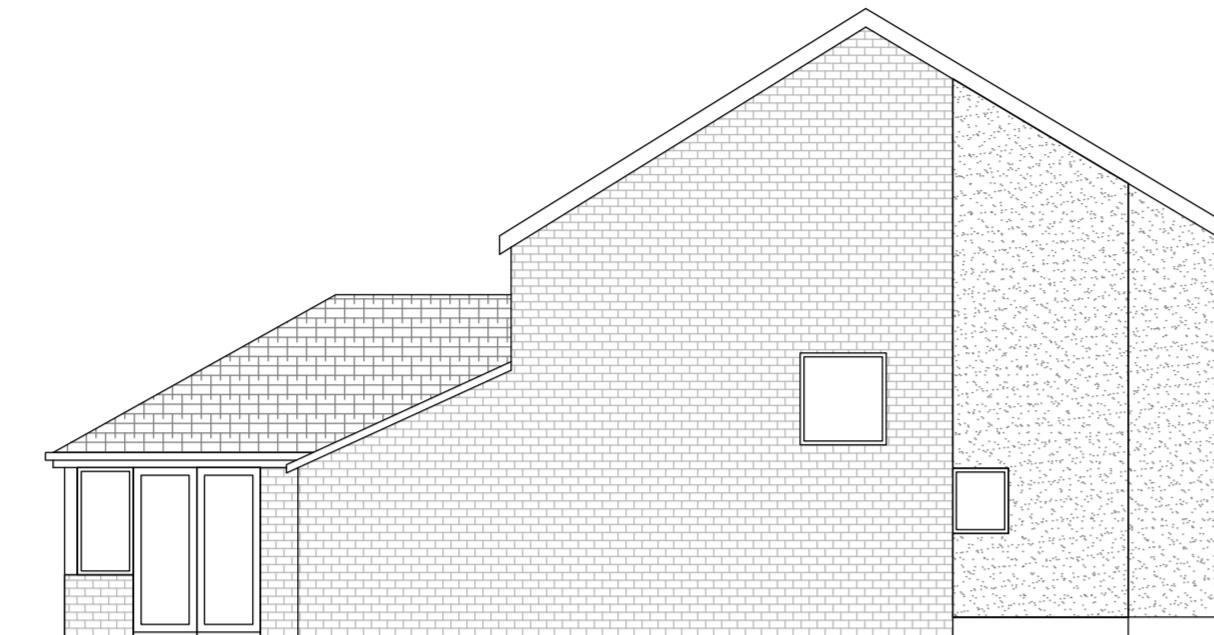


5 EXISTING SIDE ELEVATION (TO NC)
1:100 @A1




6 REAR ELEVATION
1:100 @A1

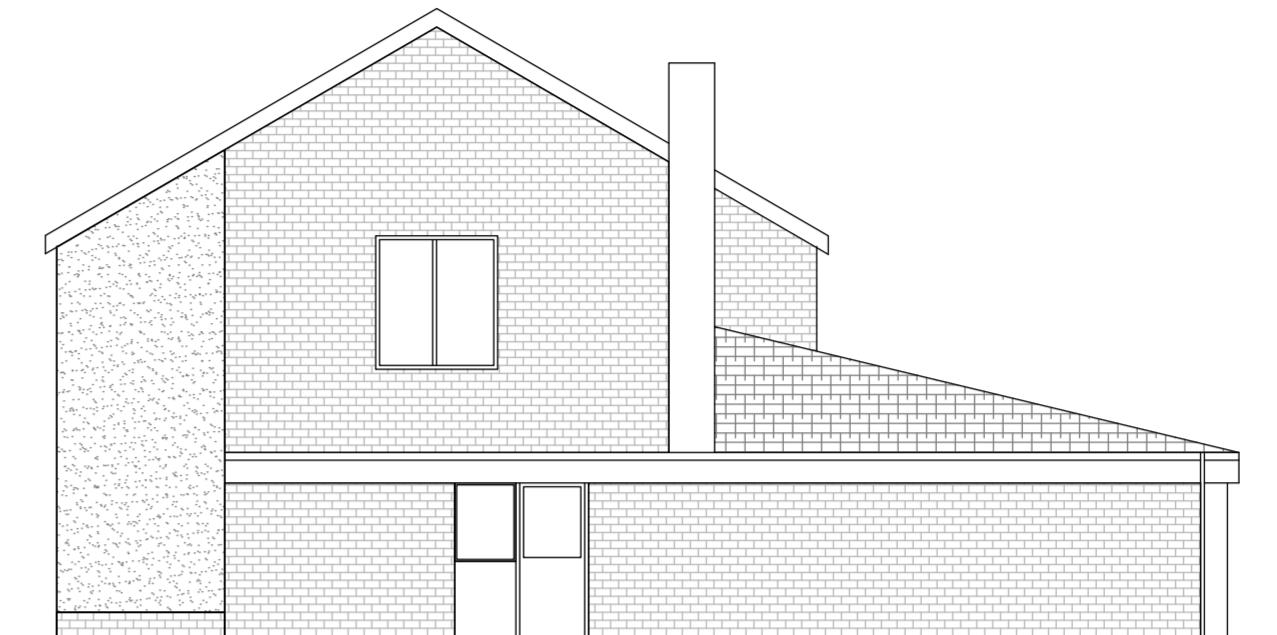

7 SIDE ELEVATION (TO NO.5)
1:100 @A1

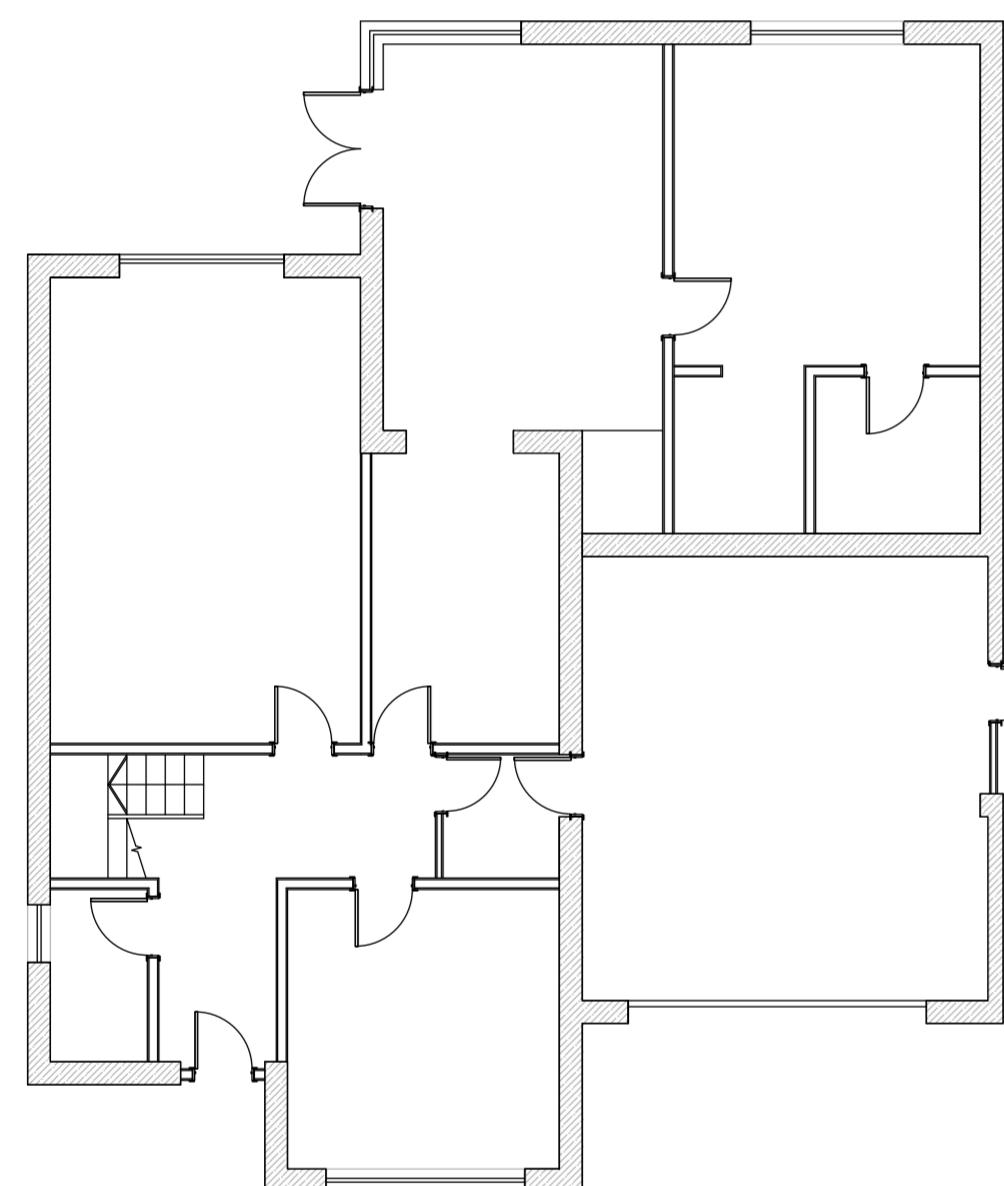

1 EXISTING GROUND FLOOR PLAN
1:100 @A1

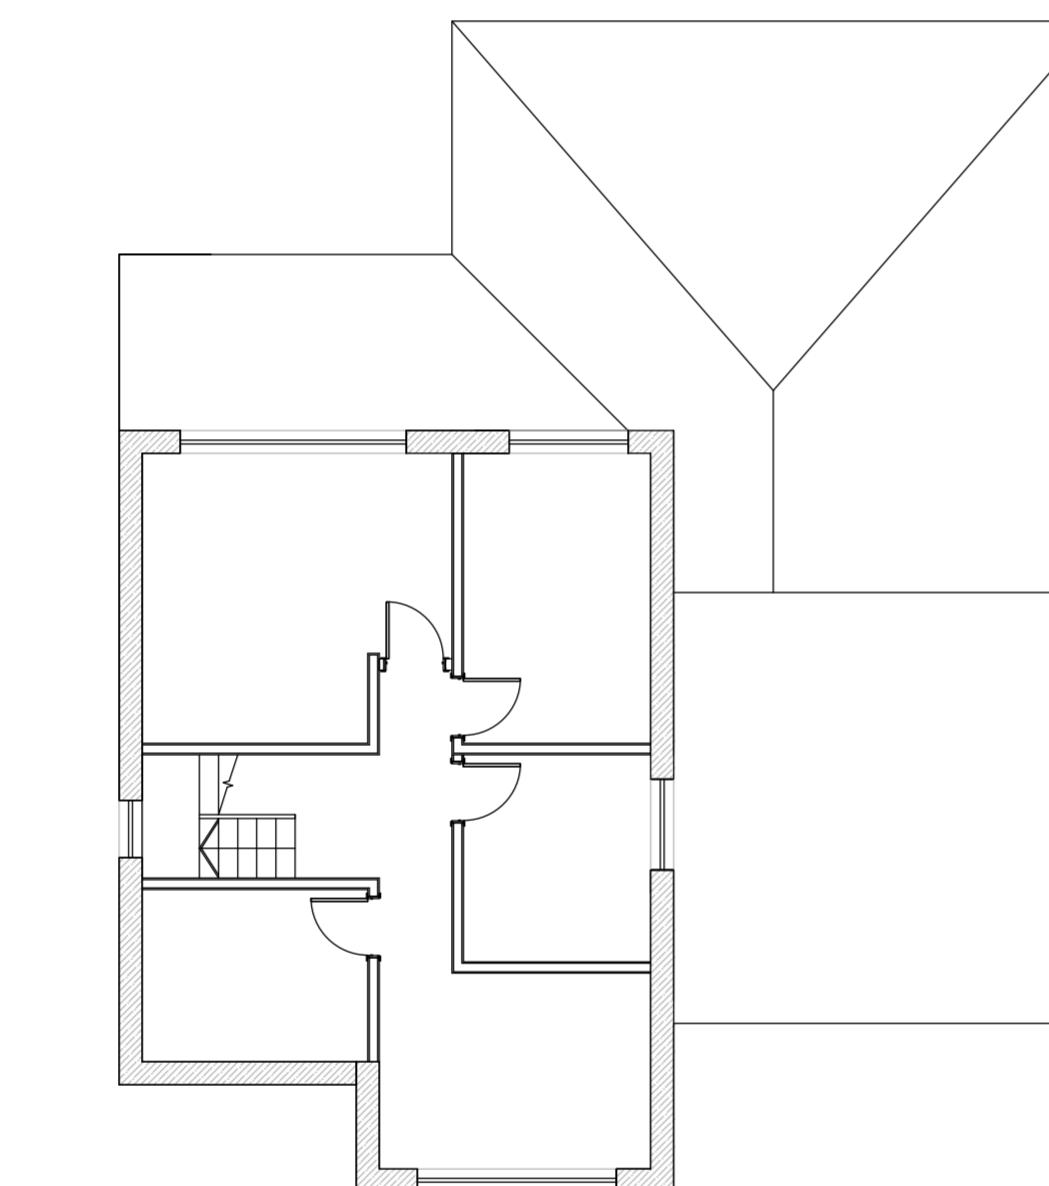


2 EXISTING FIRST FLOOR PLAN
1:100 @A1



2 EXISTING FIRST FLOOR PLAN
1:100 @A1

3 EXISTING ROOF PLAN
1:100 @A1

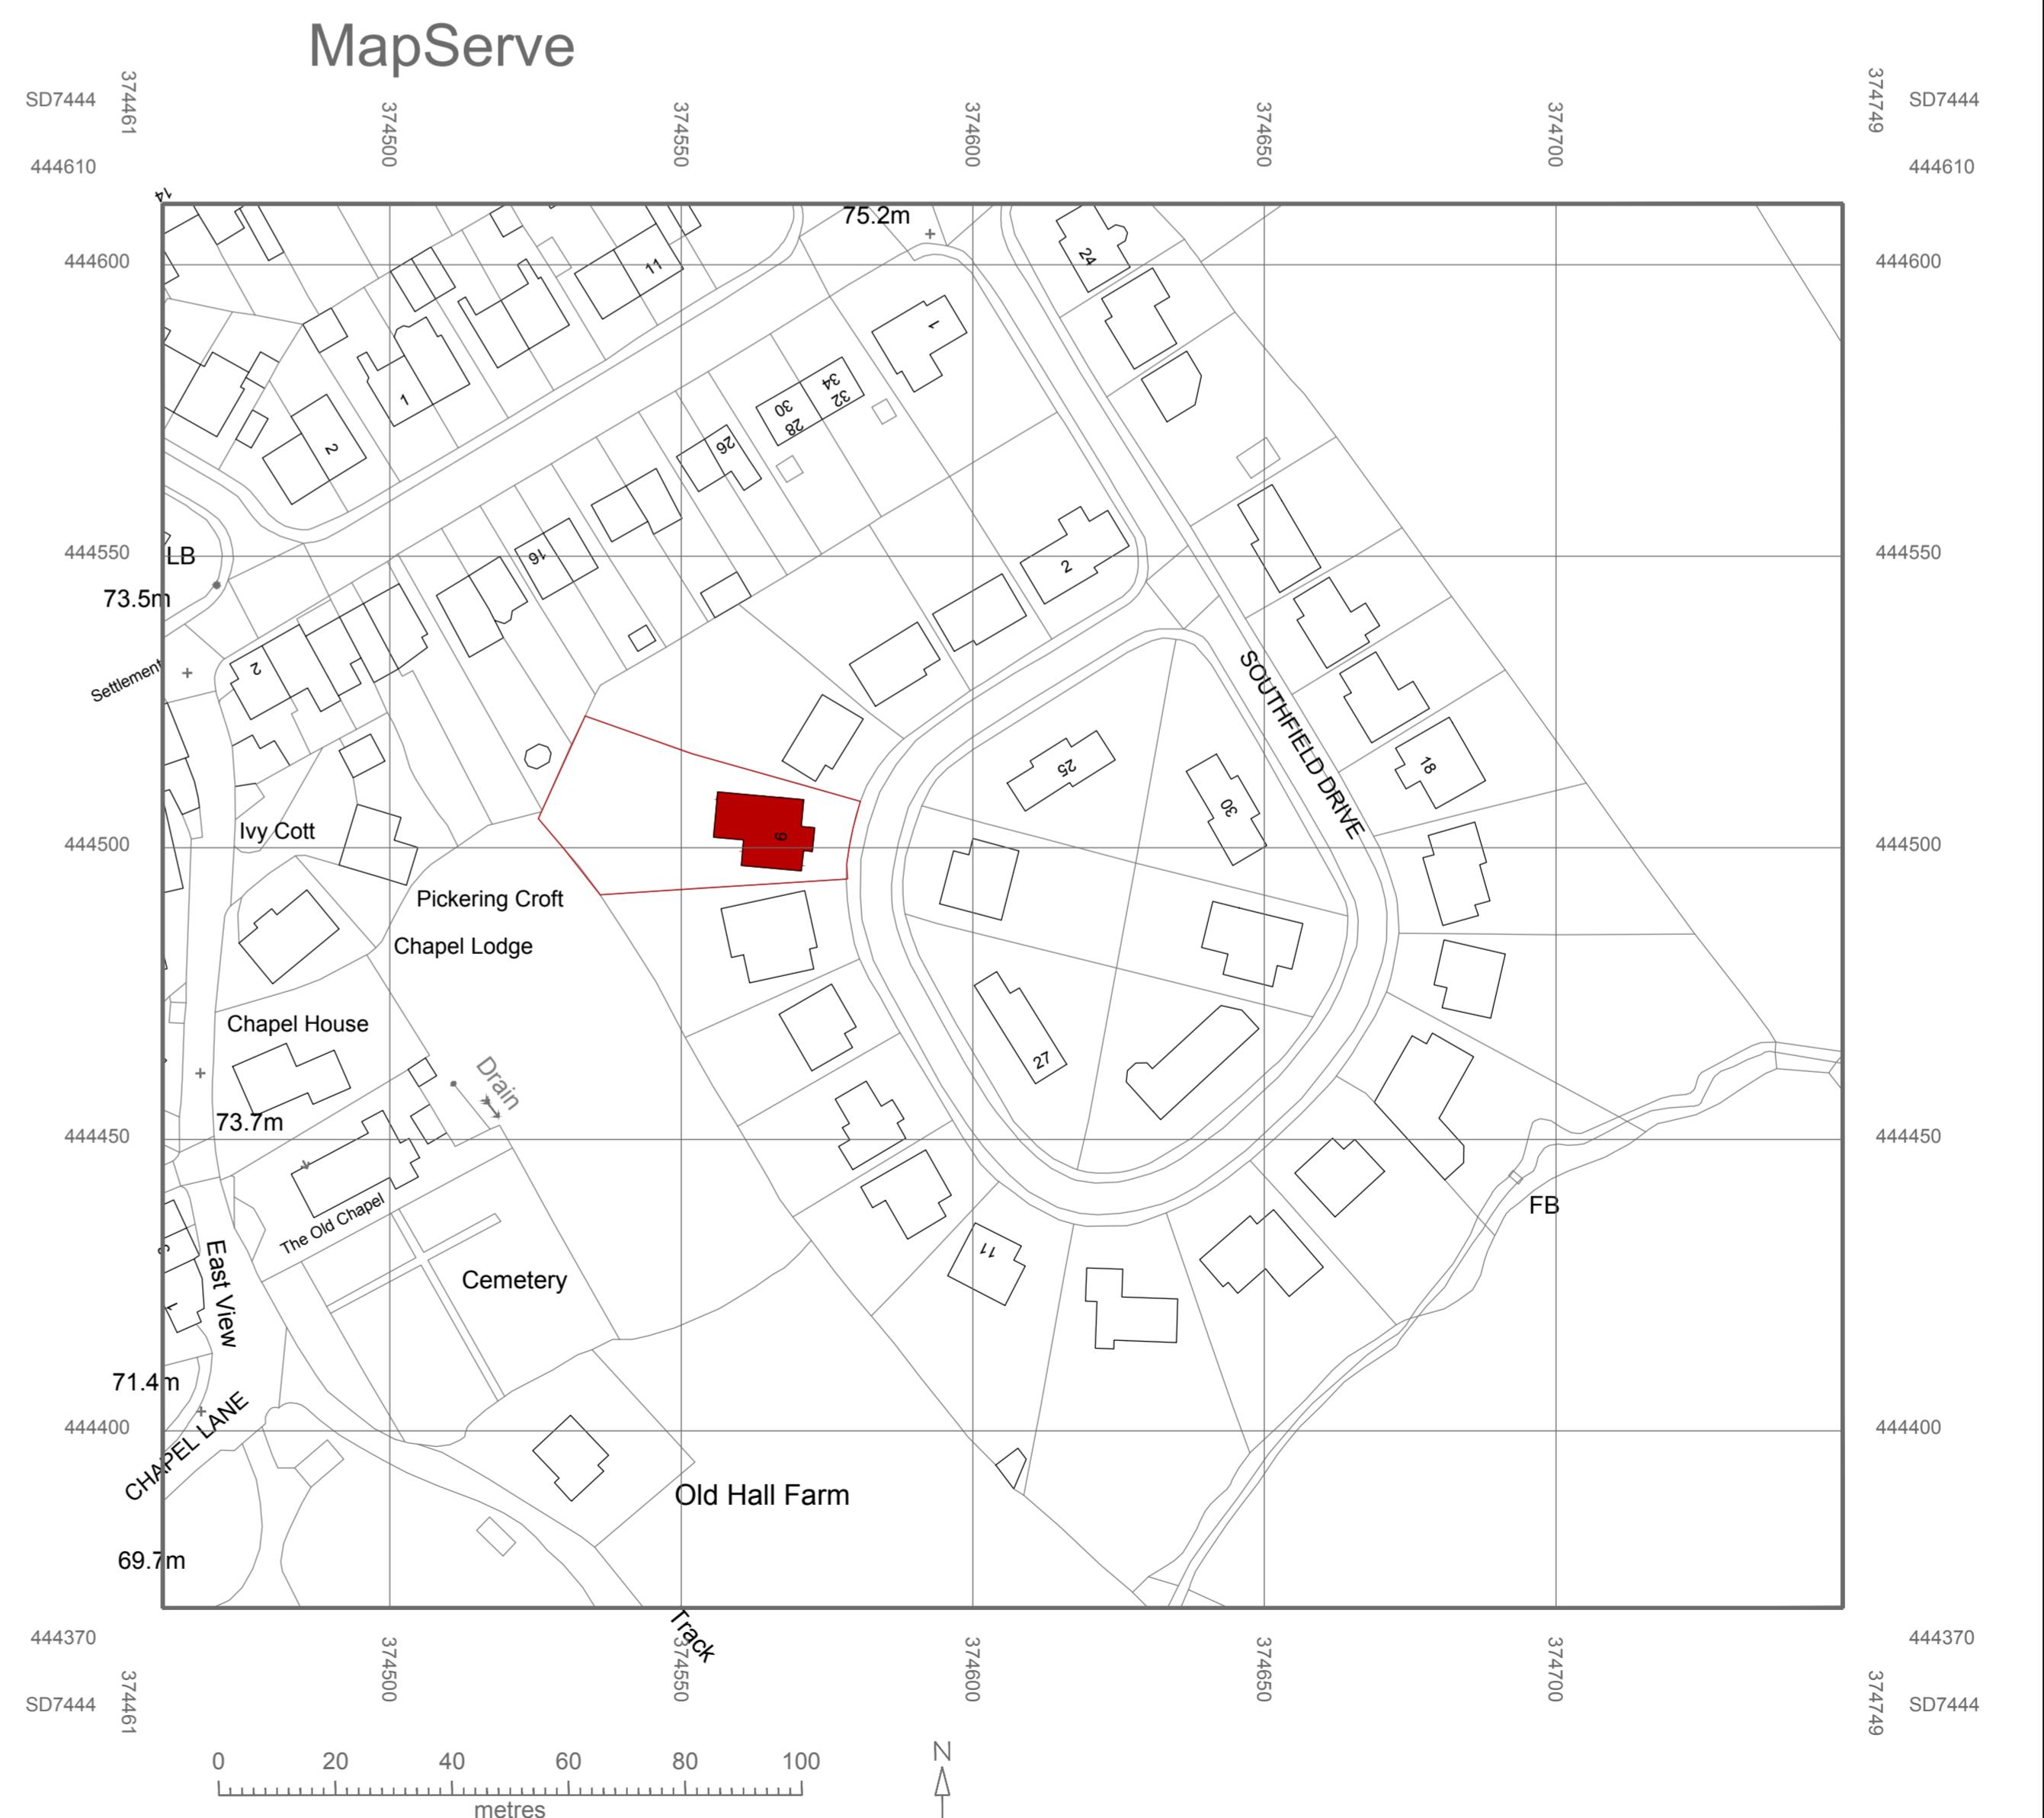

© Crown copyright 2020 Ordnance Survey 100053143

Rev	Date	Amendments			By
-	00.00.00	XXX			-
SITE ADDRESS					
6 SOUTHFIELD DRIVE, WEST BRADFORD. LANCASHIRE. BB7 4TU					
MR M. DEVENNEY					
Title					
EXISTING PLANS & ELEVATIONS					
6 SOUTHFIELD DRIVE					
-					
Scale		1:100 @ A1			
Date		17.08.2020			
Drawn by		ST	Designed by	ST	
Checked by		MD	Approved by		
Stage		PLANNING APPROVAL			
Project no.		MED100	Revision	-	
Drawing no:		MED100-01			