





**4 PROPOSED FRONT ELEVATION**  
1:100 @A1

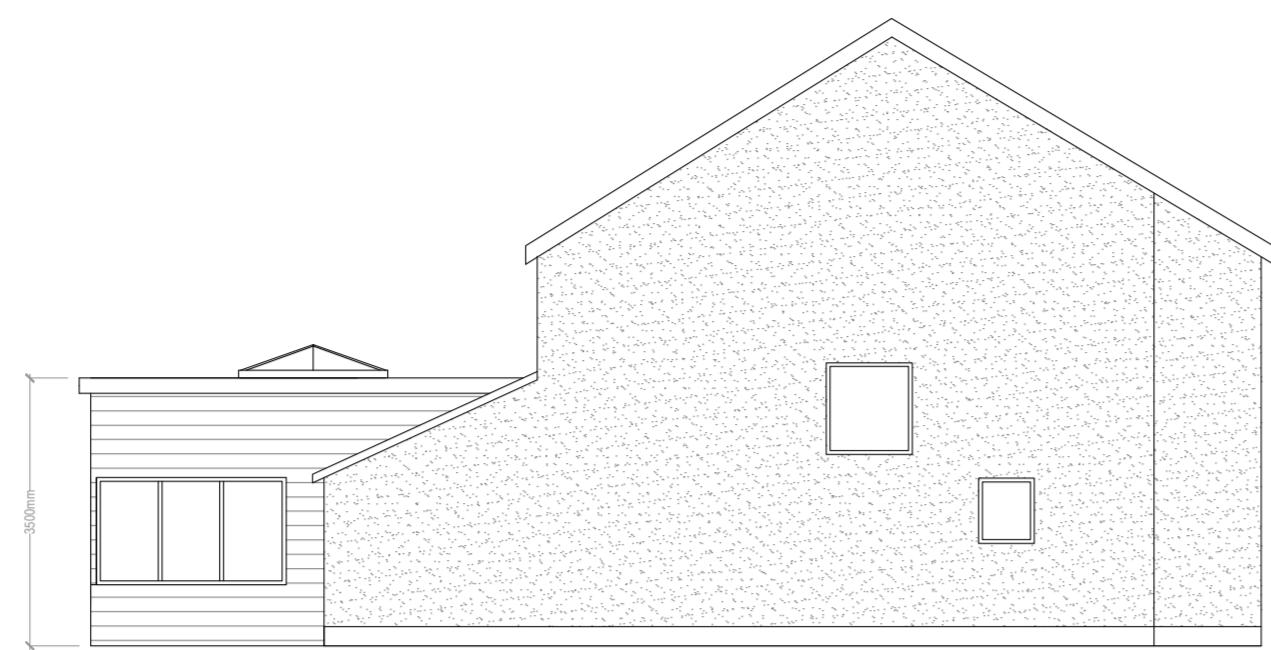


**5 PROPOSED SIDE ELEVATION (TO NO. 7)**  
1:100 @A1




**6 PROPOSED REAR ELEVATION**  
1:100 @A1

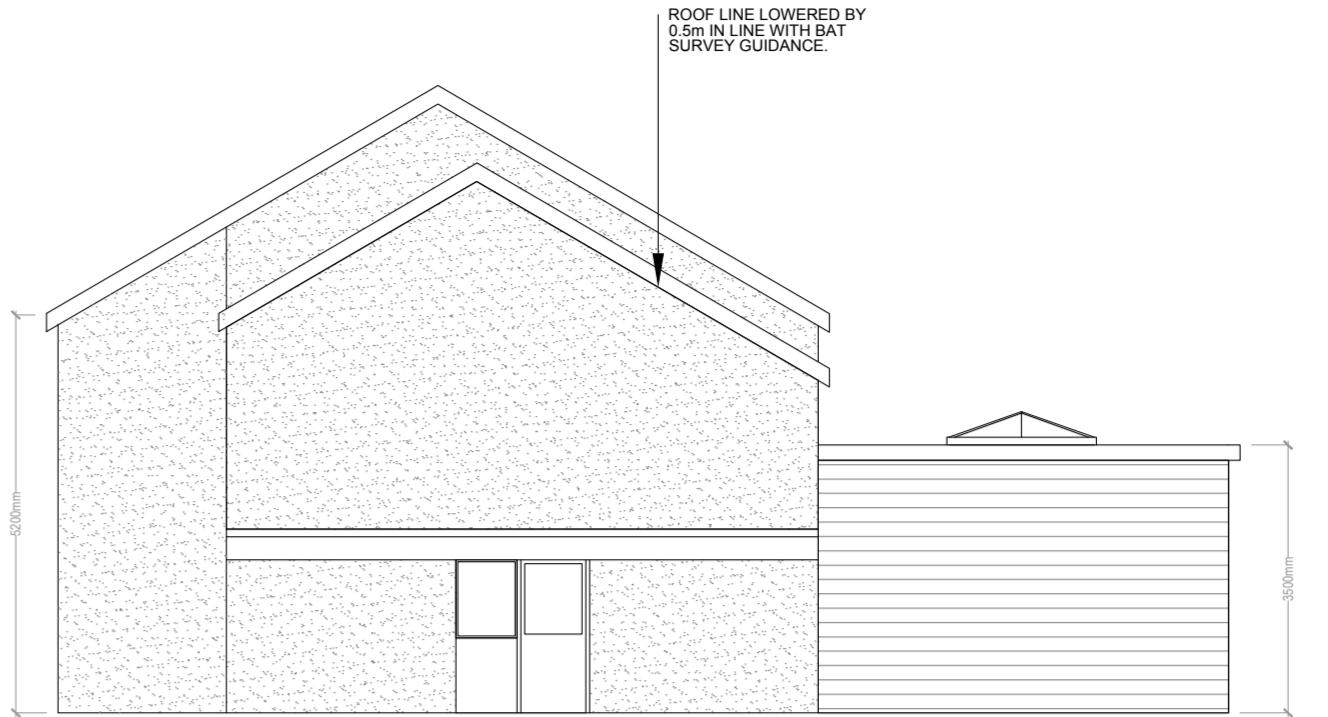

**7 PROPOSED SIDE ELEVATION (TO NO.5)**

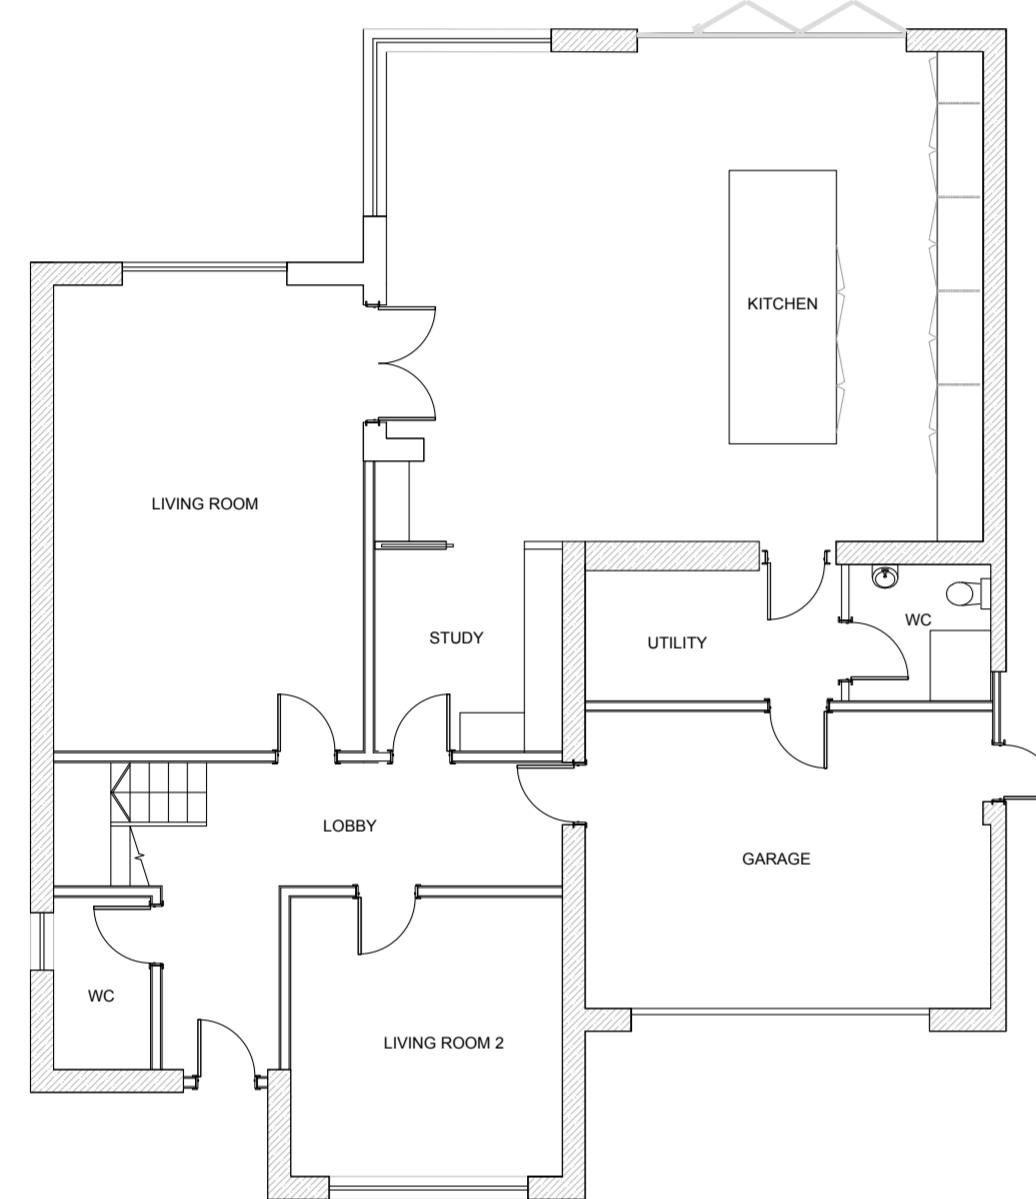

**1 PROPOSED GROUND FLOOR PLAN**  
1:100 @A1

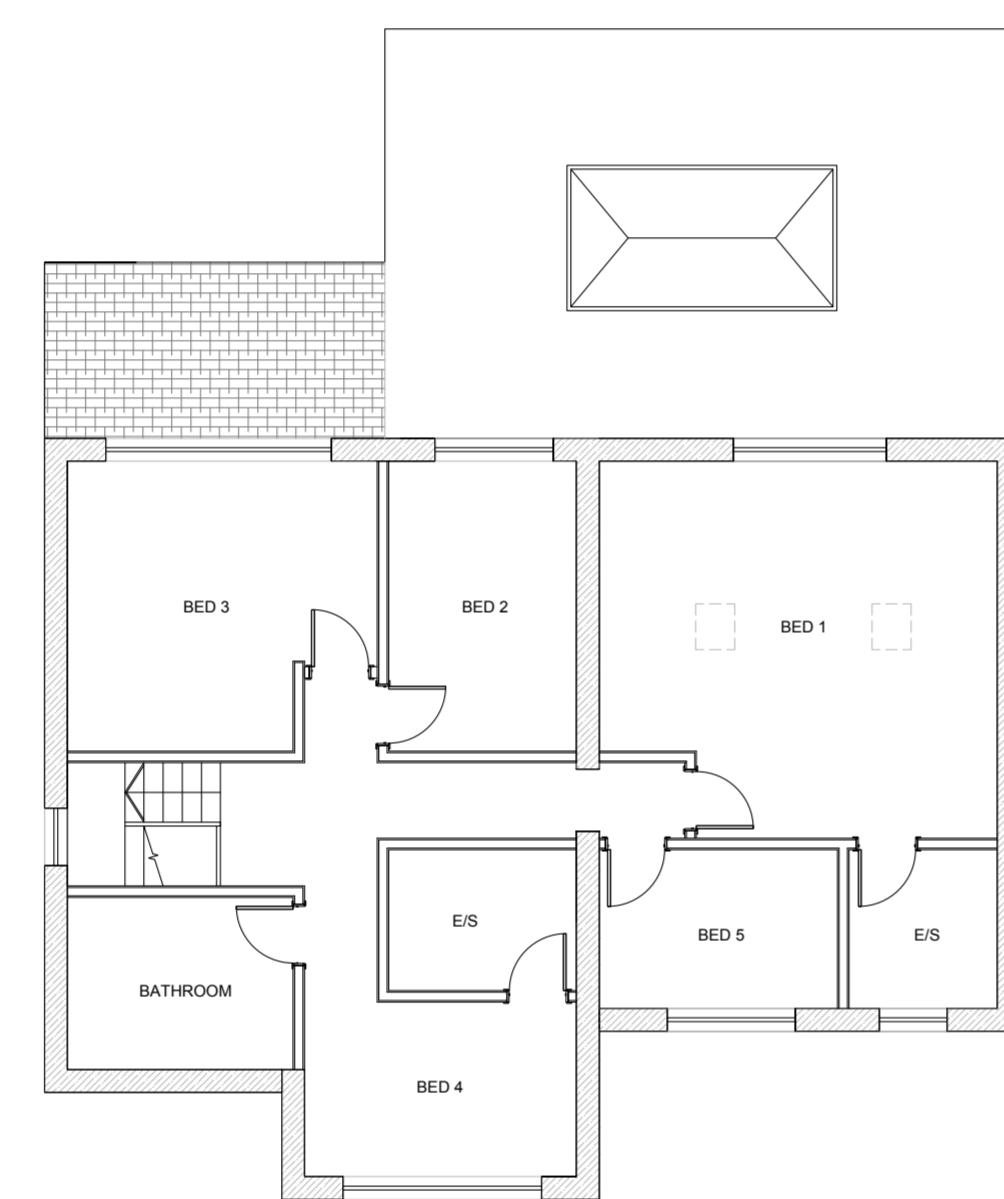


**2 PROPOSED FIRST FLOOR PLAN**



**3 PROPOSED ROOF PLAN**  
1:100 @A1

# MapServe

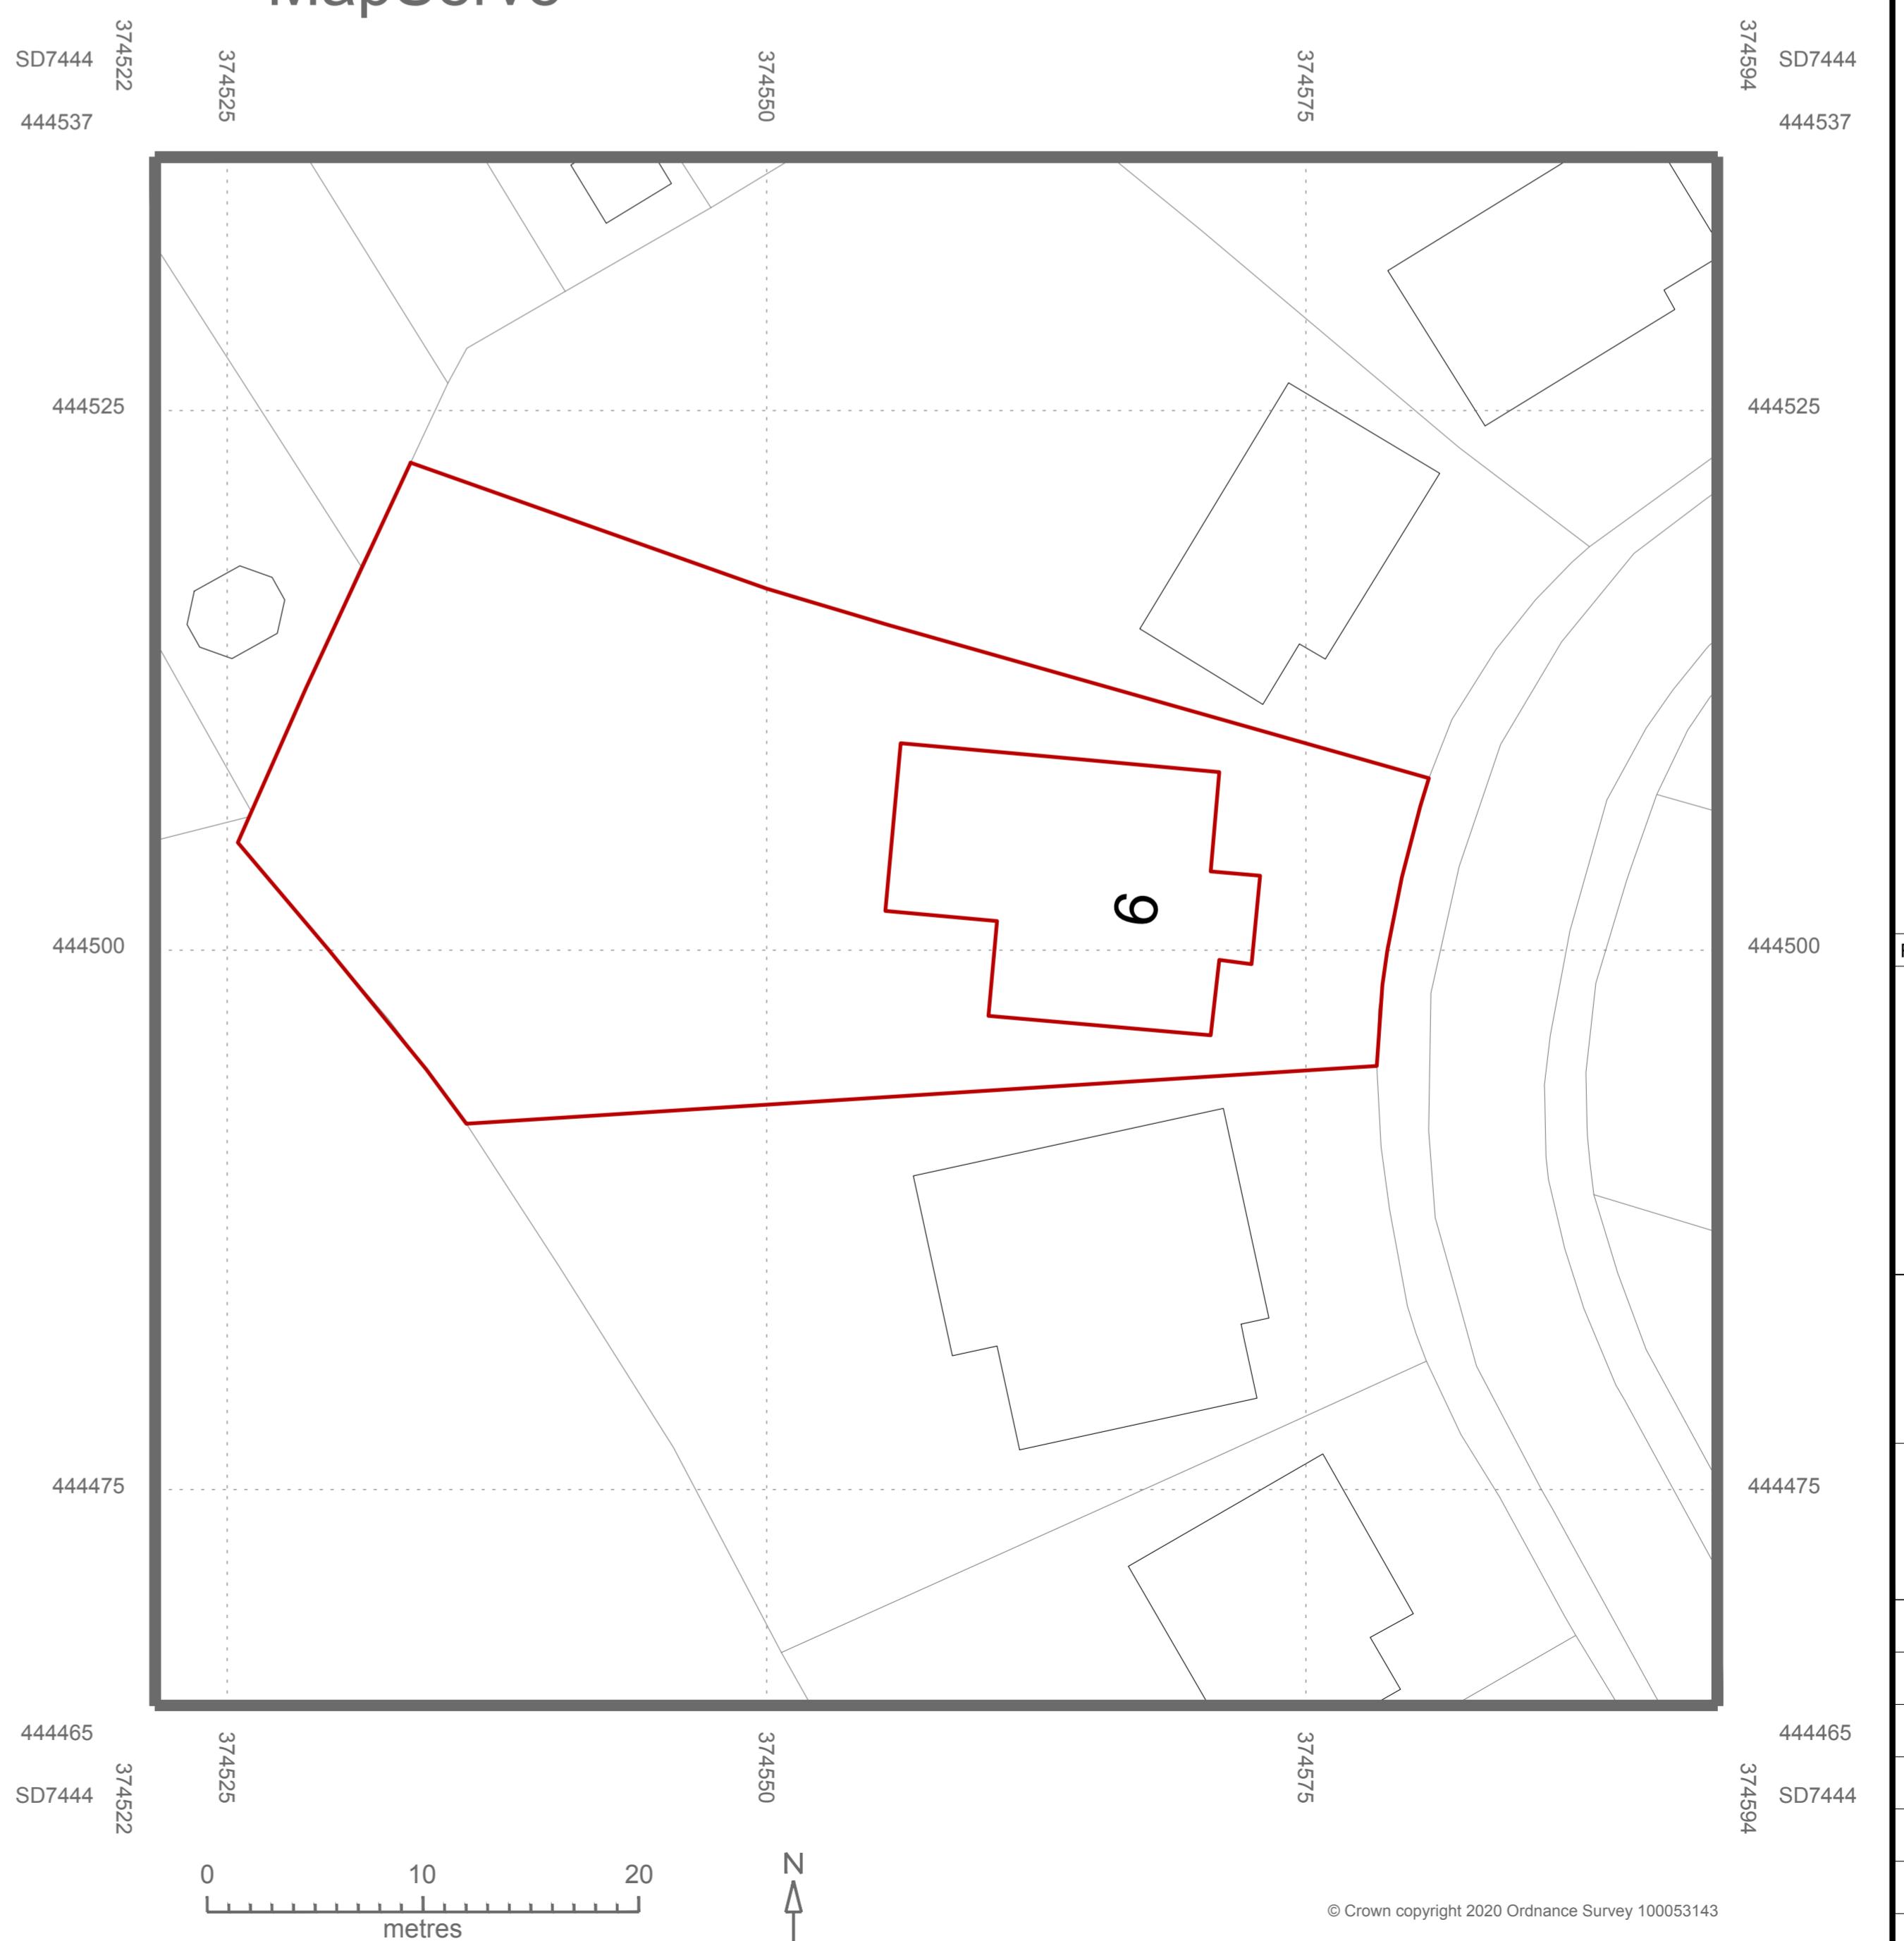

Date	Amendments			By
00.00.00	XXX			-
SITE ADDRESS				
SOUTHFIELD DRIVE, WEST BRADFORD. MANCASHIRE. BB7 4TU				
DRAWN BY M. DEVENNEY				
Scale				
1:100 @ A1				
Date				
17.08.2020				
Drawn by				
ST				
Designed by				
ST				
Checked by				
MD				
Approved by				
Status				
PLANNING APPROVAL				
Project no.				
MED100				
Revision				
Drawing no:				
MED100-02				