



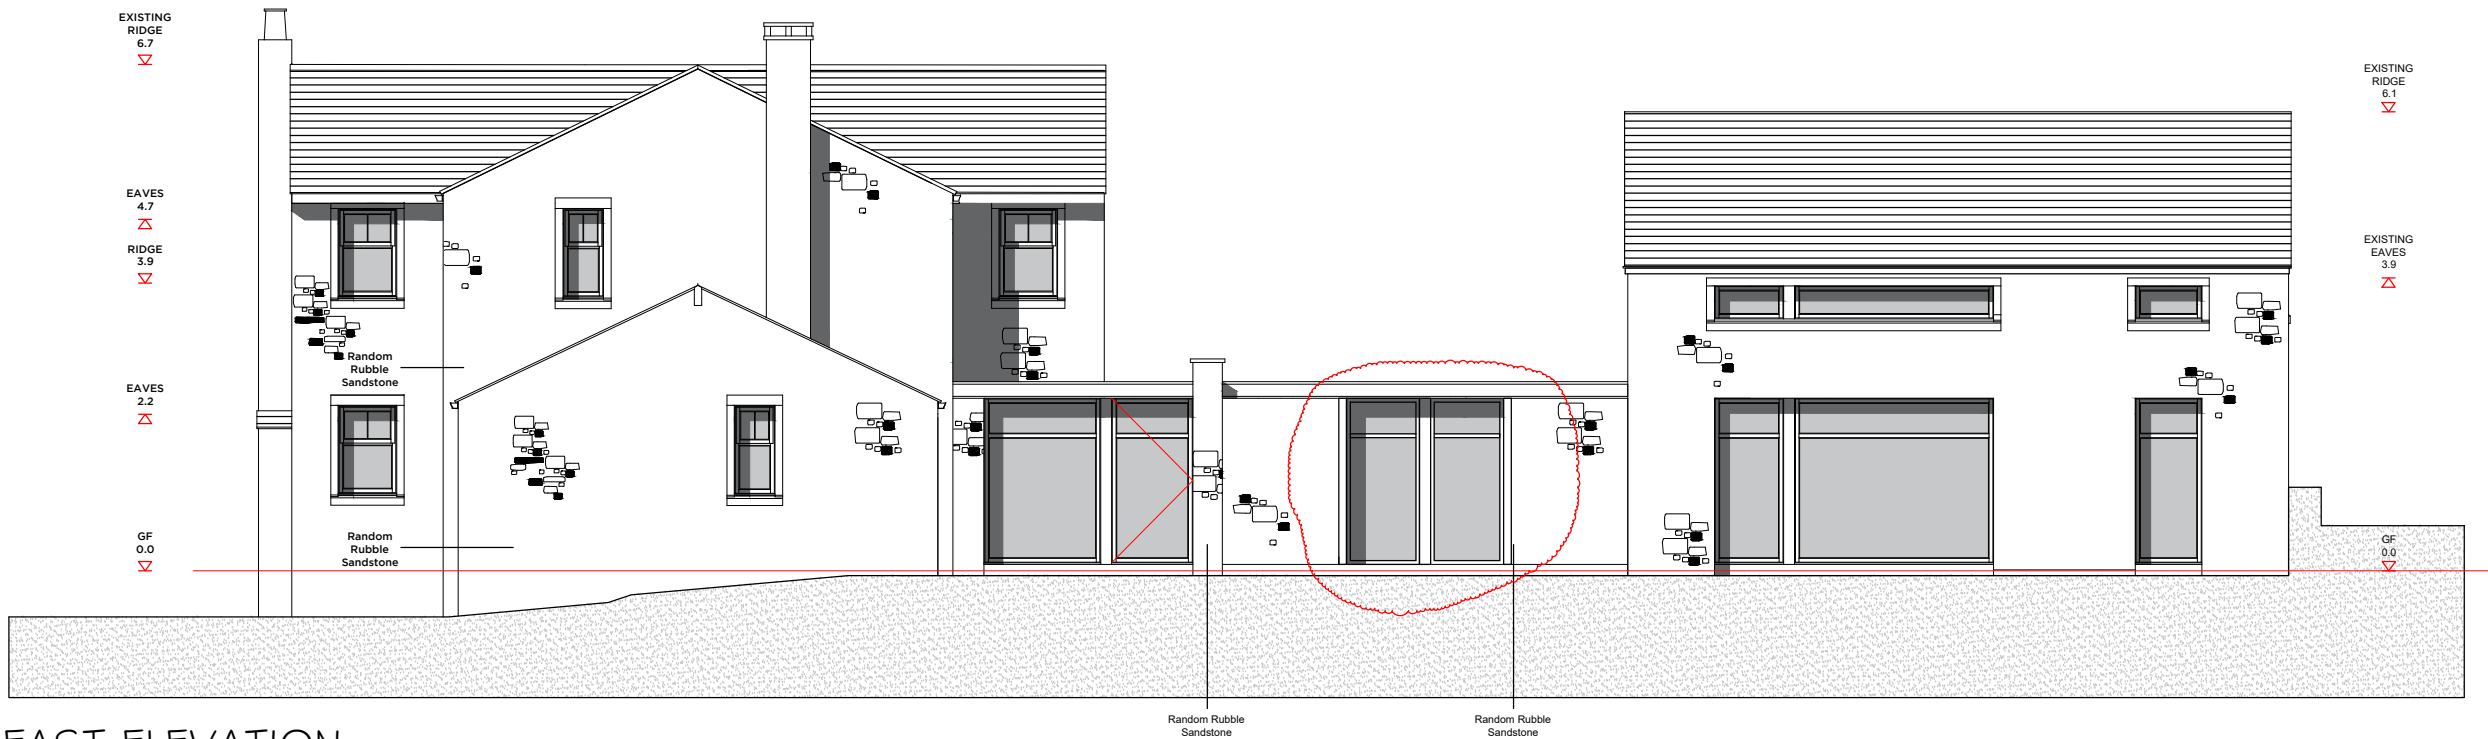

EAST ELEVATION

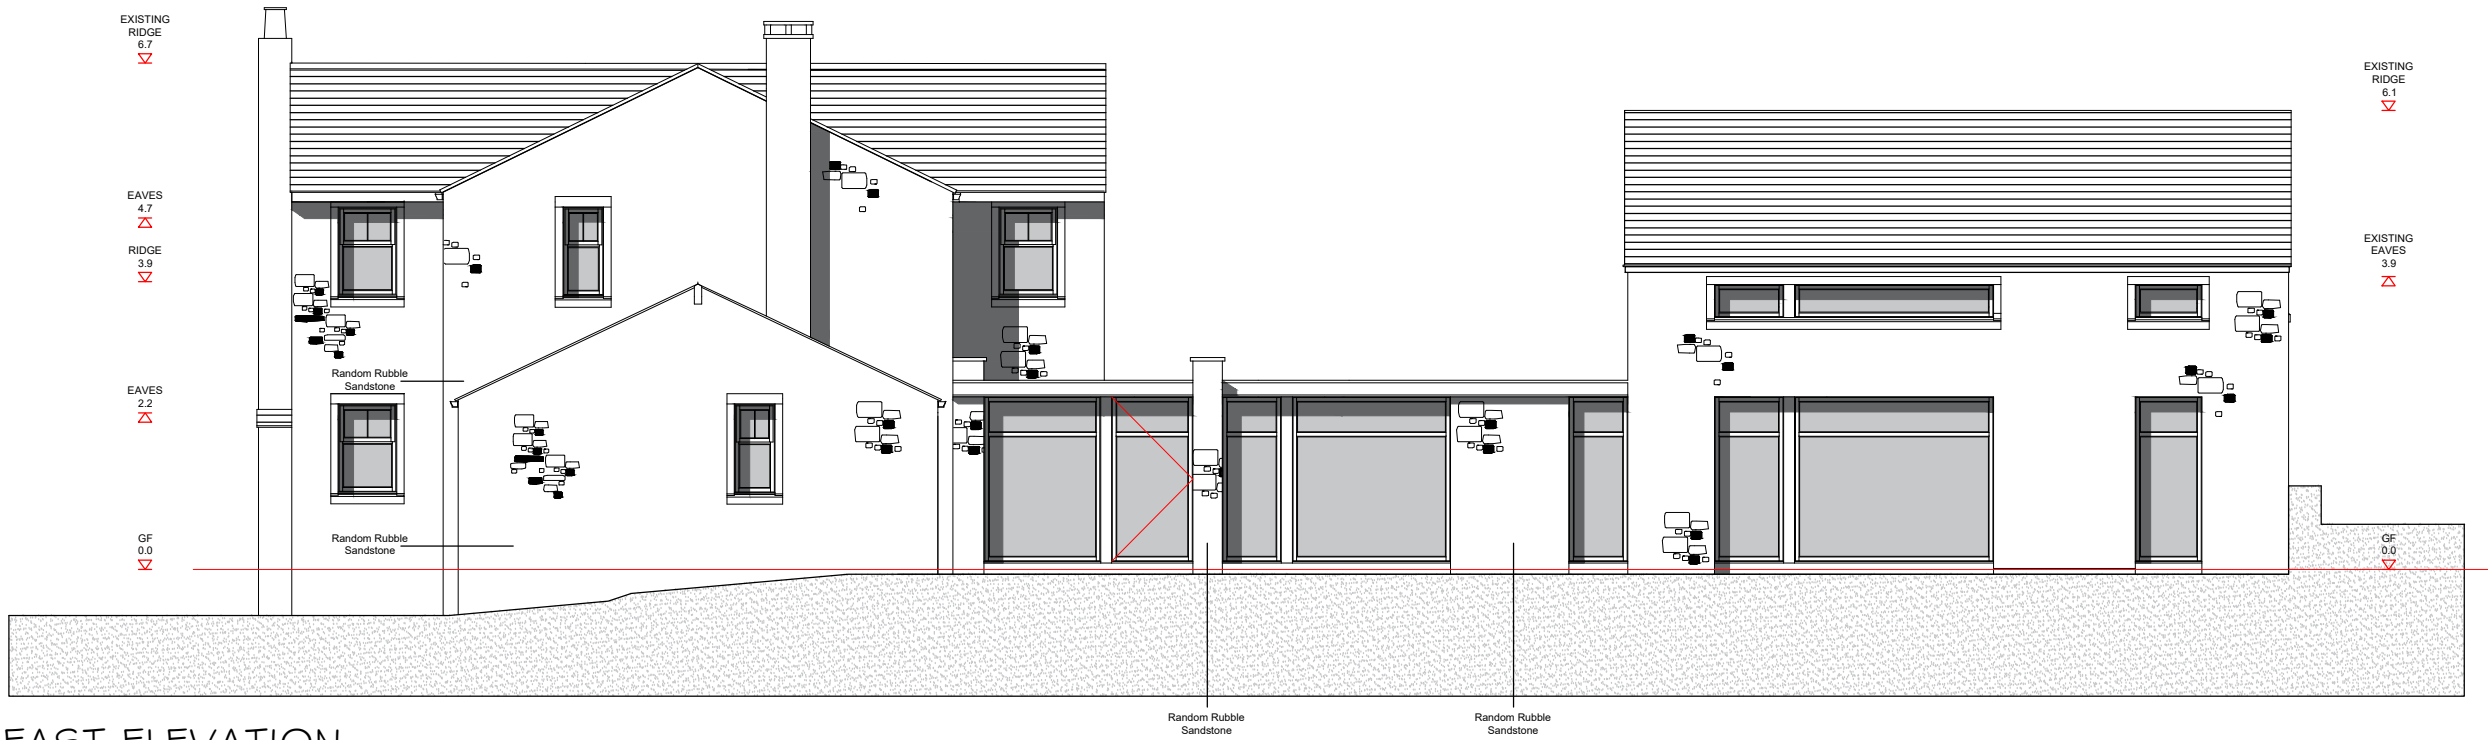

EAST ELEVATION

Notes:

NON MATERIAL AMENDMENT TO
INCLUDE
REDUCTION IN GLAZING TO LINK
ELEMENT, EAST ELEVATION.

Rev	Date	Revision
-----	------	----------

Peter Hitchen
Architects

www.peterhitchenarchitects.co.uk
01254 823 885

project:
**ROWAN COTTAGE
NON MATERIAL AMENDMENT
(3/2017/0062)**

client:
MR & MRS LIVESLEY

drawing title:
EAST ELEVATION

scale: **1:100 @ A3**

drawn: DW	checked: PH
------------------	--------------------

date: **06/11/17**

project no. PHA/026	drg. no. NMA	rev. -
-------------------------------	------------------------	------------------