


EXISTING GROUND FLOOR PLAN
SCALE 1:50



EXISTING NORTH ELEVATION
SCALE 1:50

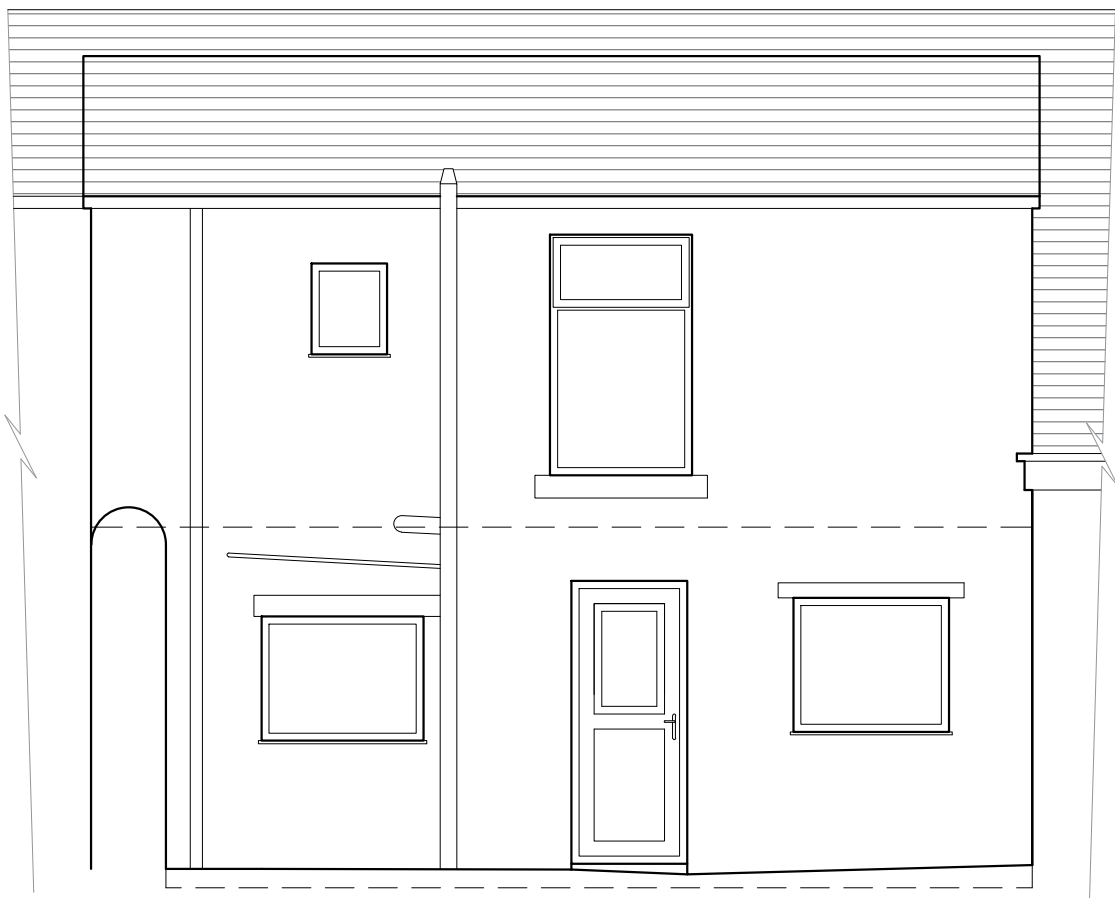

EXISTING SOUTH ELEVATION
SCALE 1:50

Client	Mr and Mrs Brooks		
Job Title	Proposed Extensions and Alterations to Ingle Cottage 8 Grindleton Road West Bradford		
Drawing Title	EXISTING PLANS AND ELEVATIONS		
Scale	Date	Drawn	
1:50 @A2	February 20	Ben Turner	

