



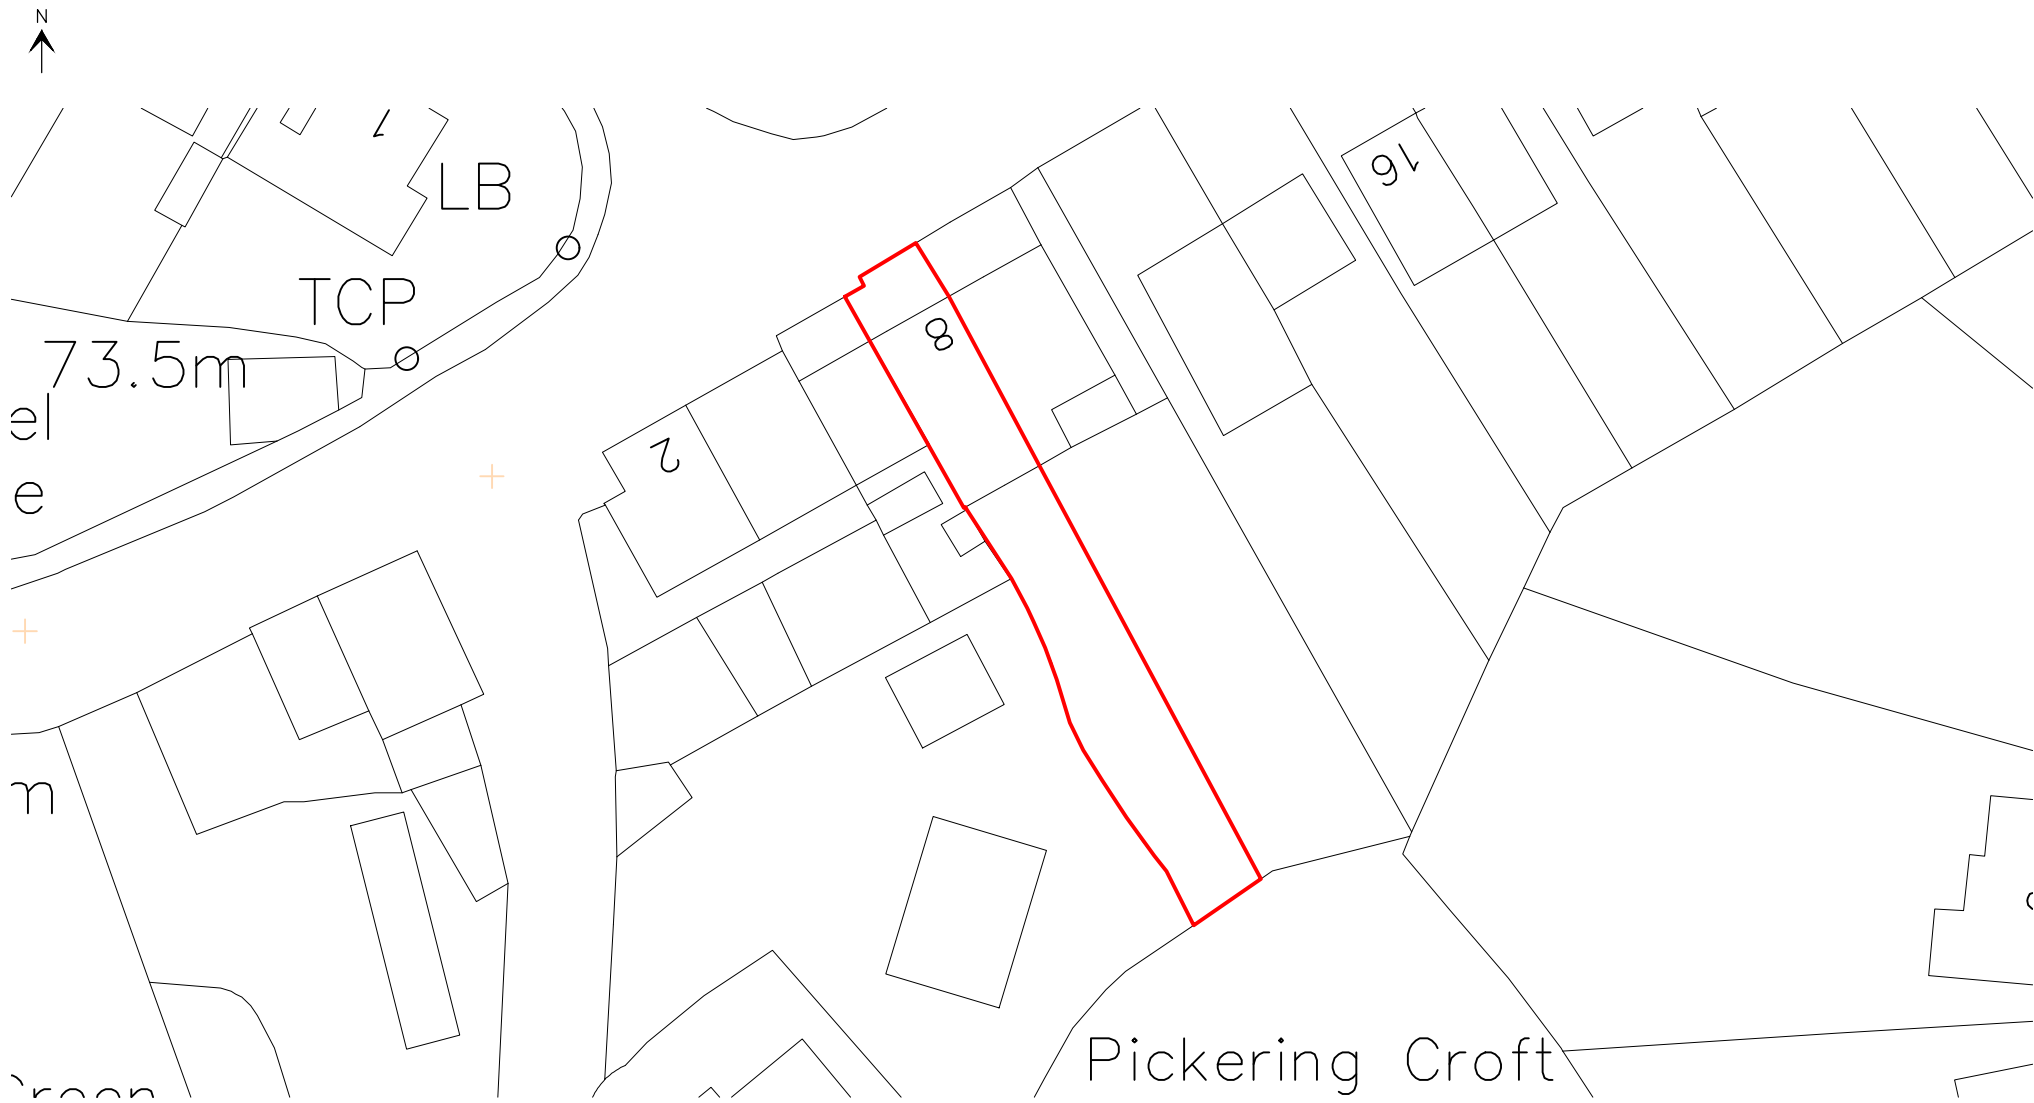

SITE PLAN
Scale 1:500

 

5581-SITE PLAN