



IF IN ANY DOUBT PLEASE ASK THE DESIGNER FOR CLARIFICATION  
DO NOT SCALE FROM DRAWINGS. ALL DIMENSIONS TO BE CHECKED ON SITE  
THE COPYRIGHT FOR THESE DRAWINGS REMAINS THE PROPERTY OF CHA.  
THEY MUST NOT BE REPRODUCED IN ANY WAY WITHOUT CHA'S PRIOR  
WRITTEN CONSENT

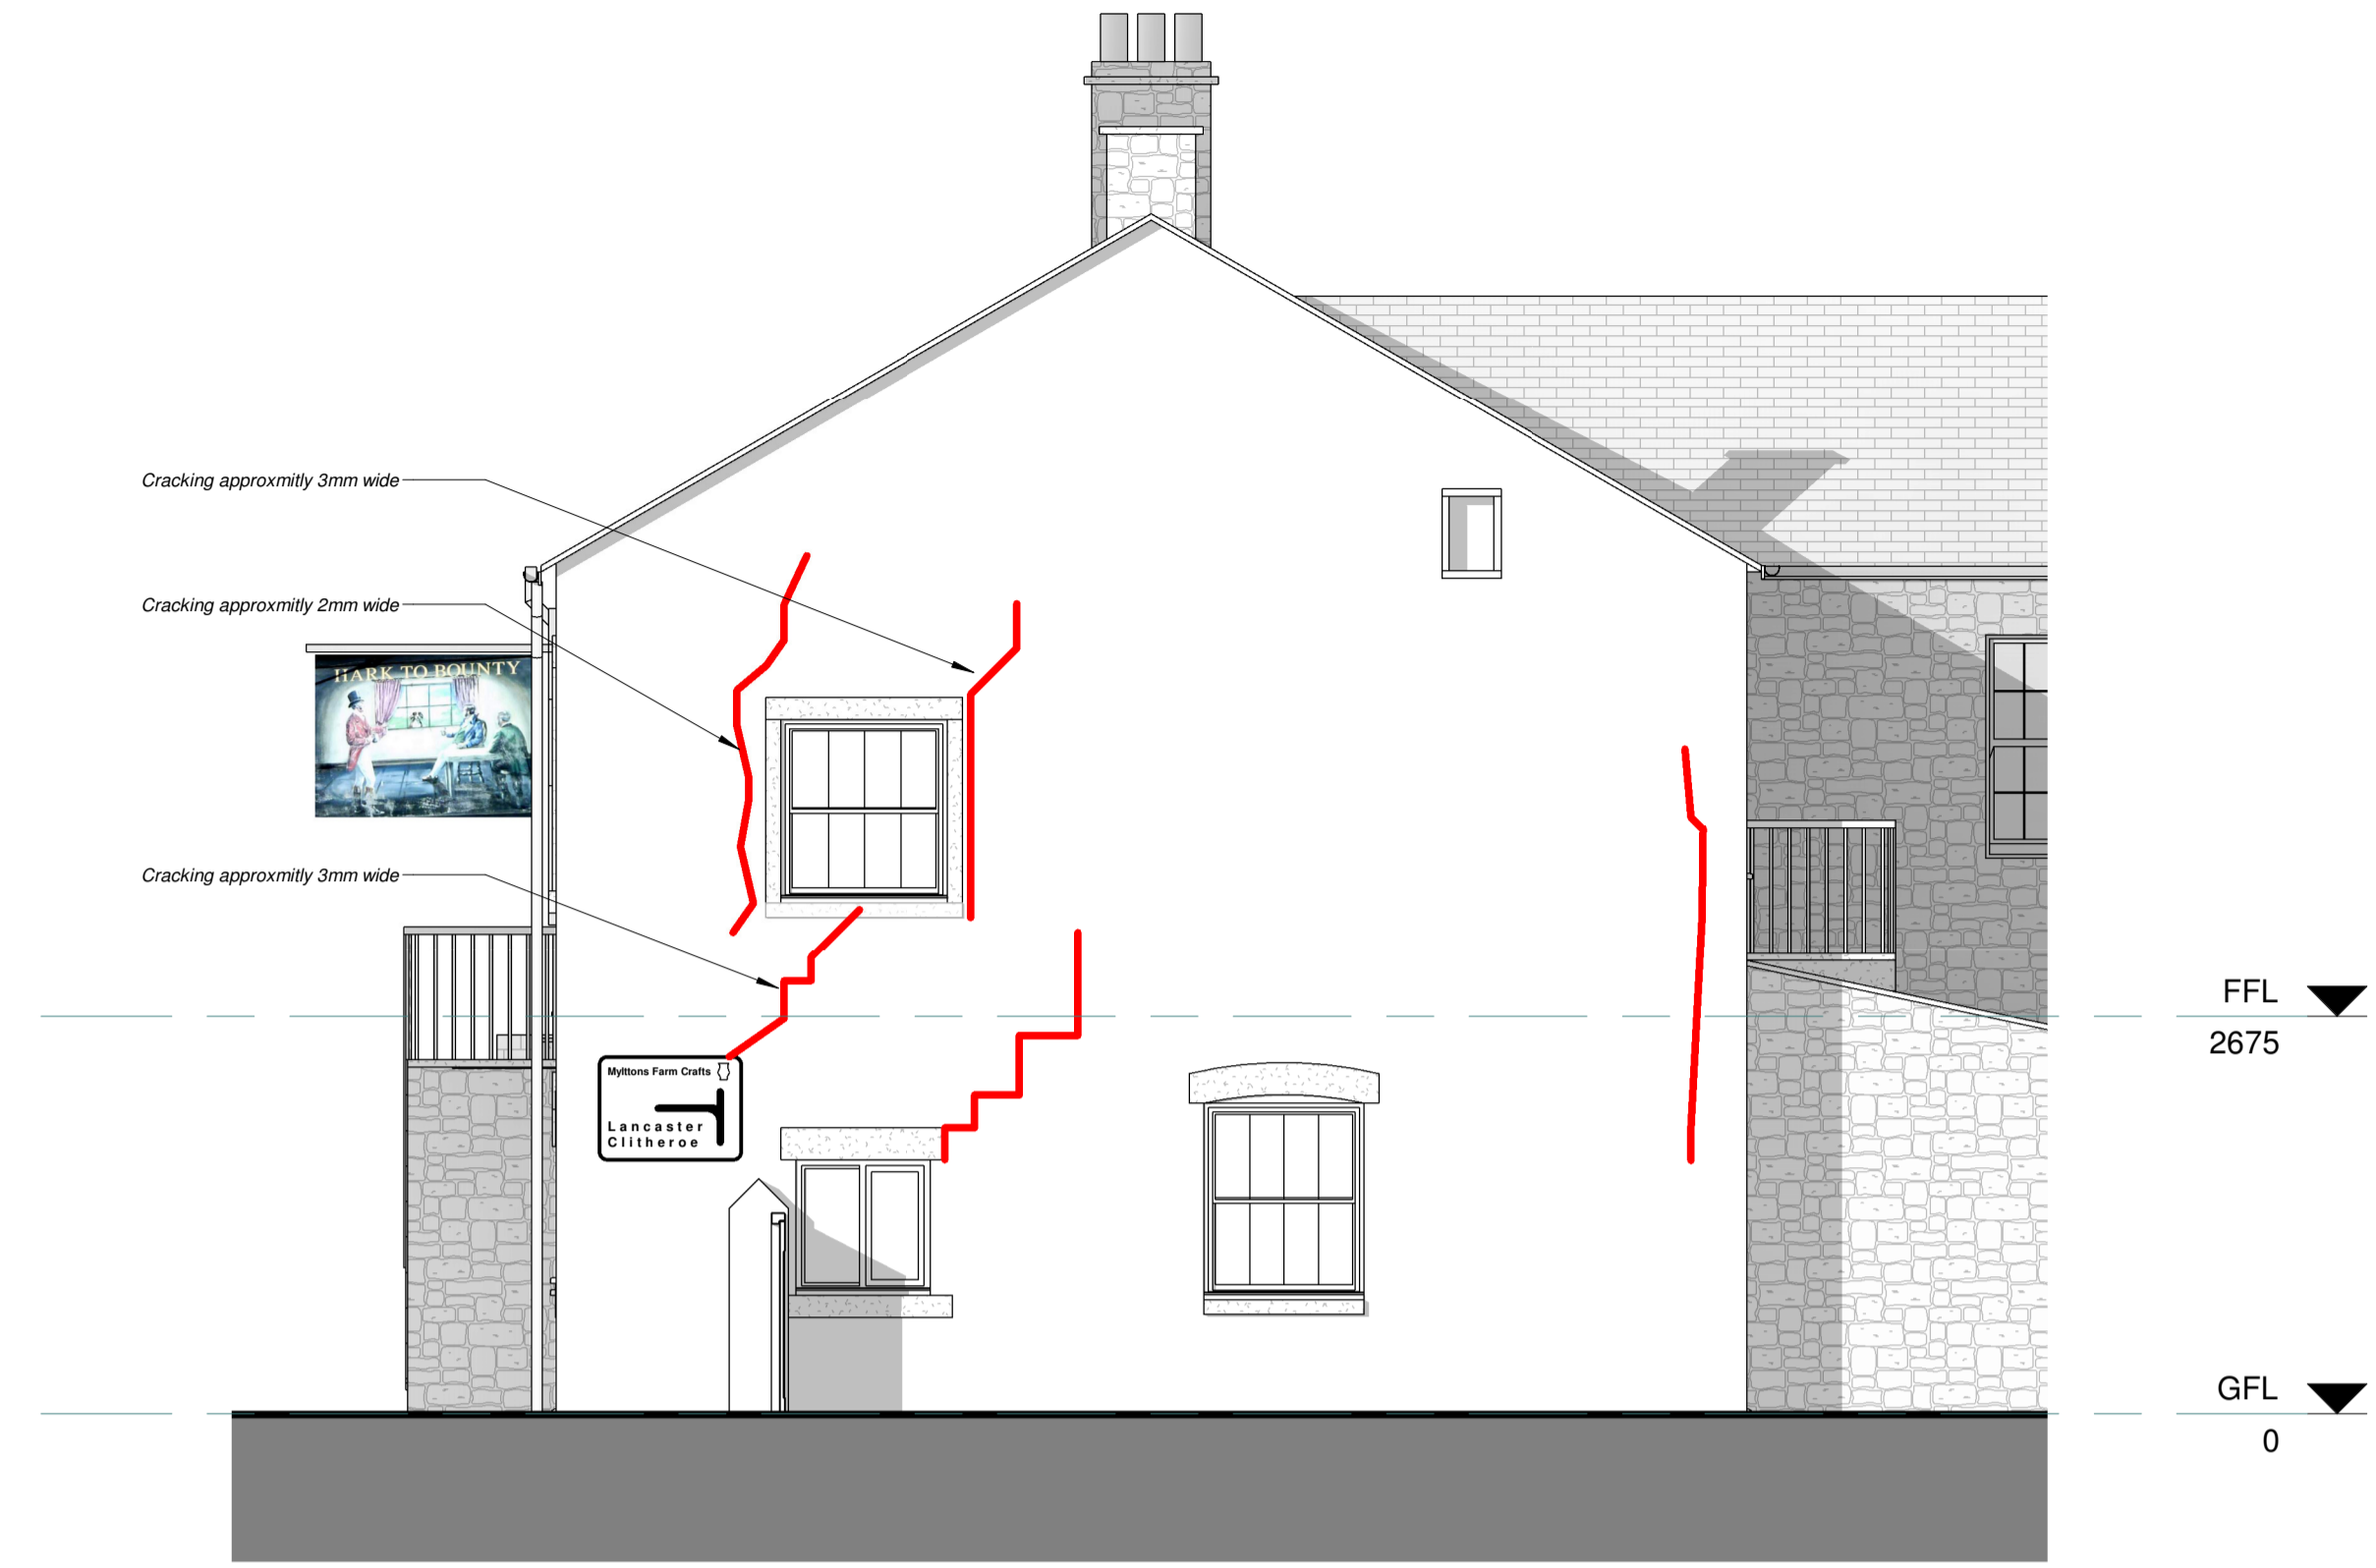


Existing Part Front Elevation Showing Damage  
1 : 50



Existing Part Side 1 Elevation Showing Damage  
1 : 50

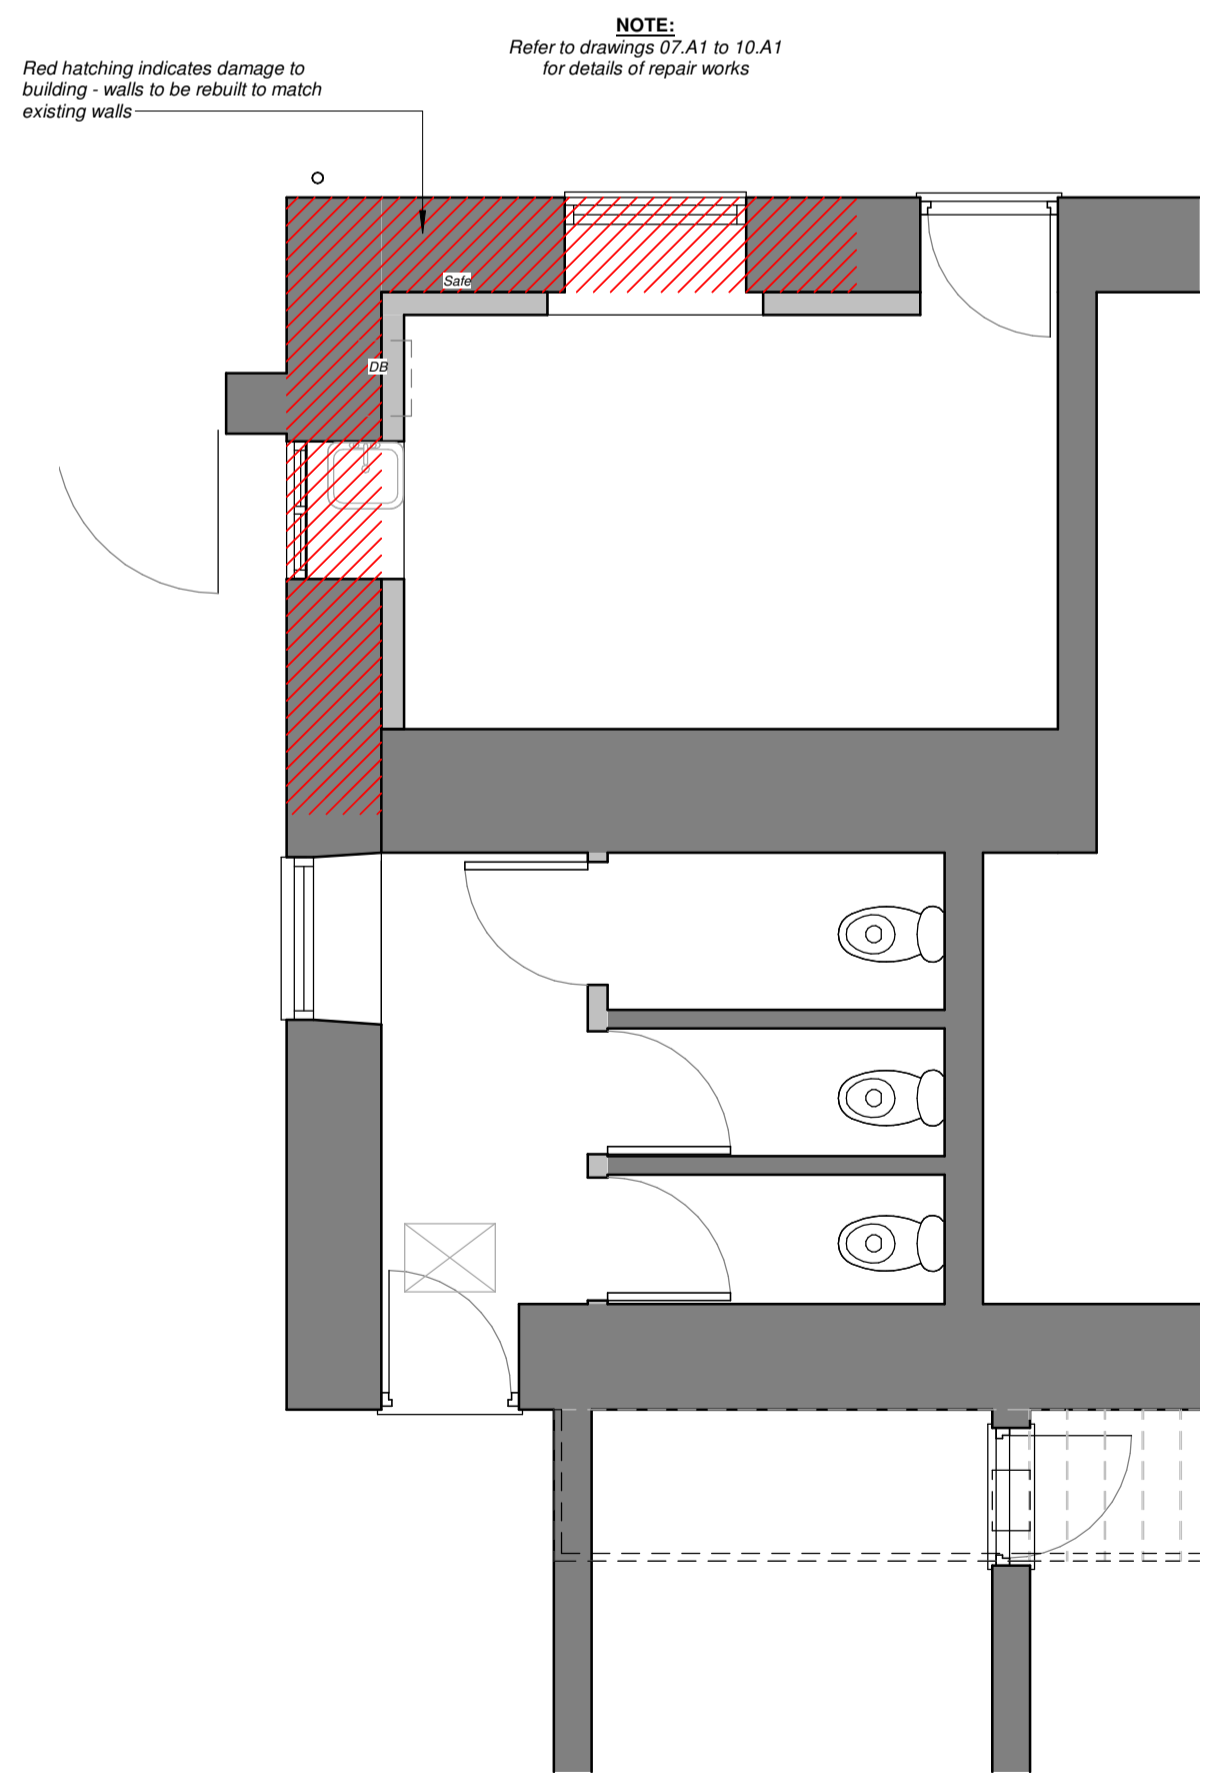


Existing Part Ground Floor Plan Showing Damage  
1 : 50

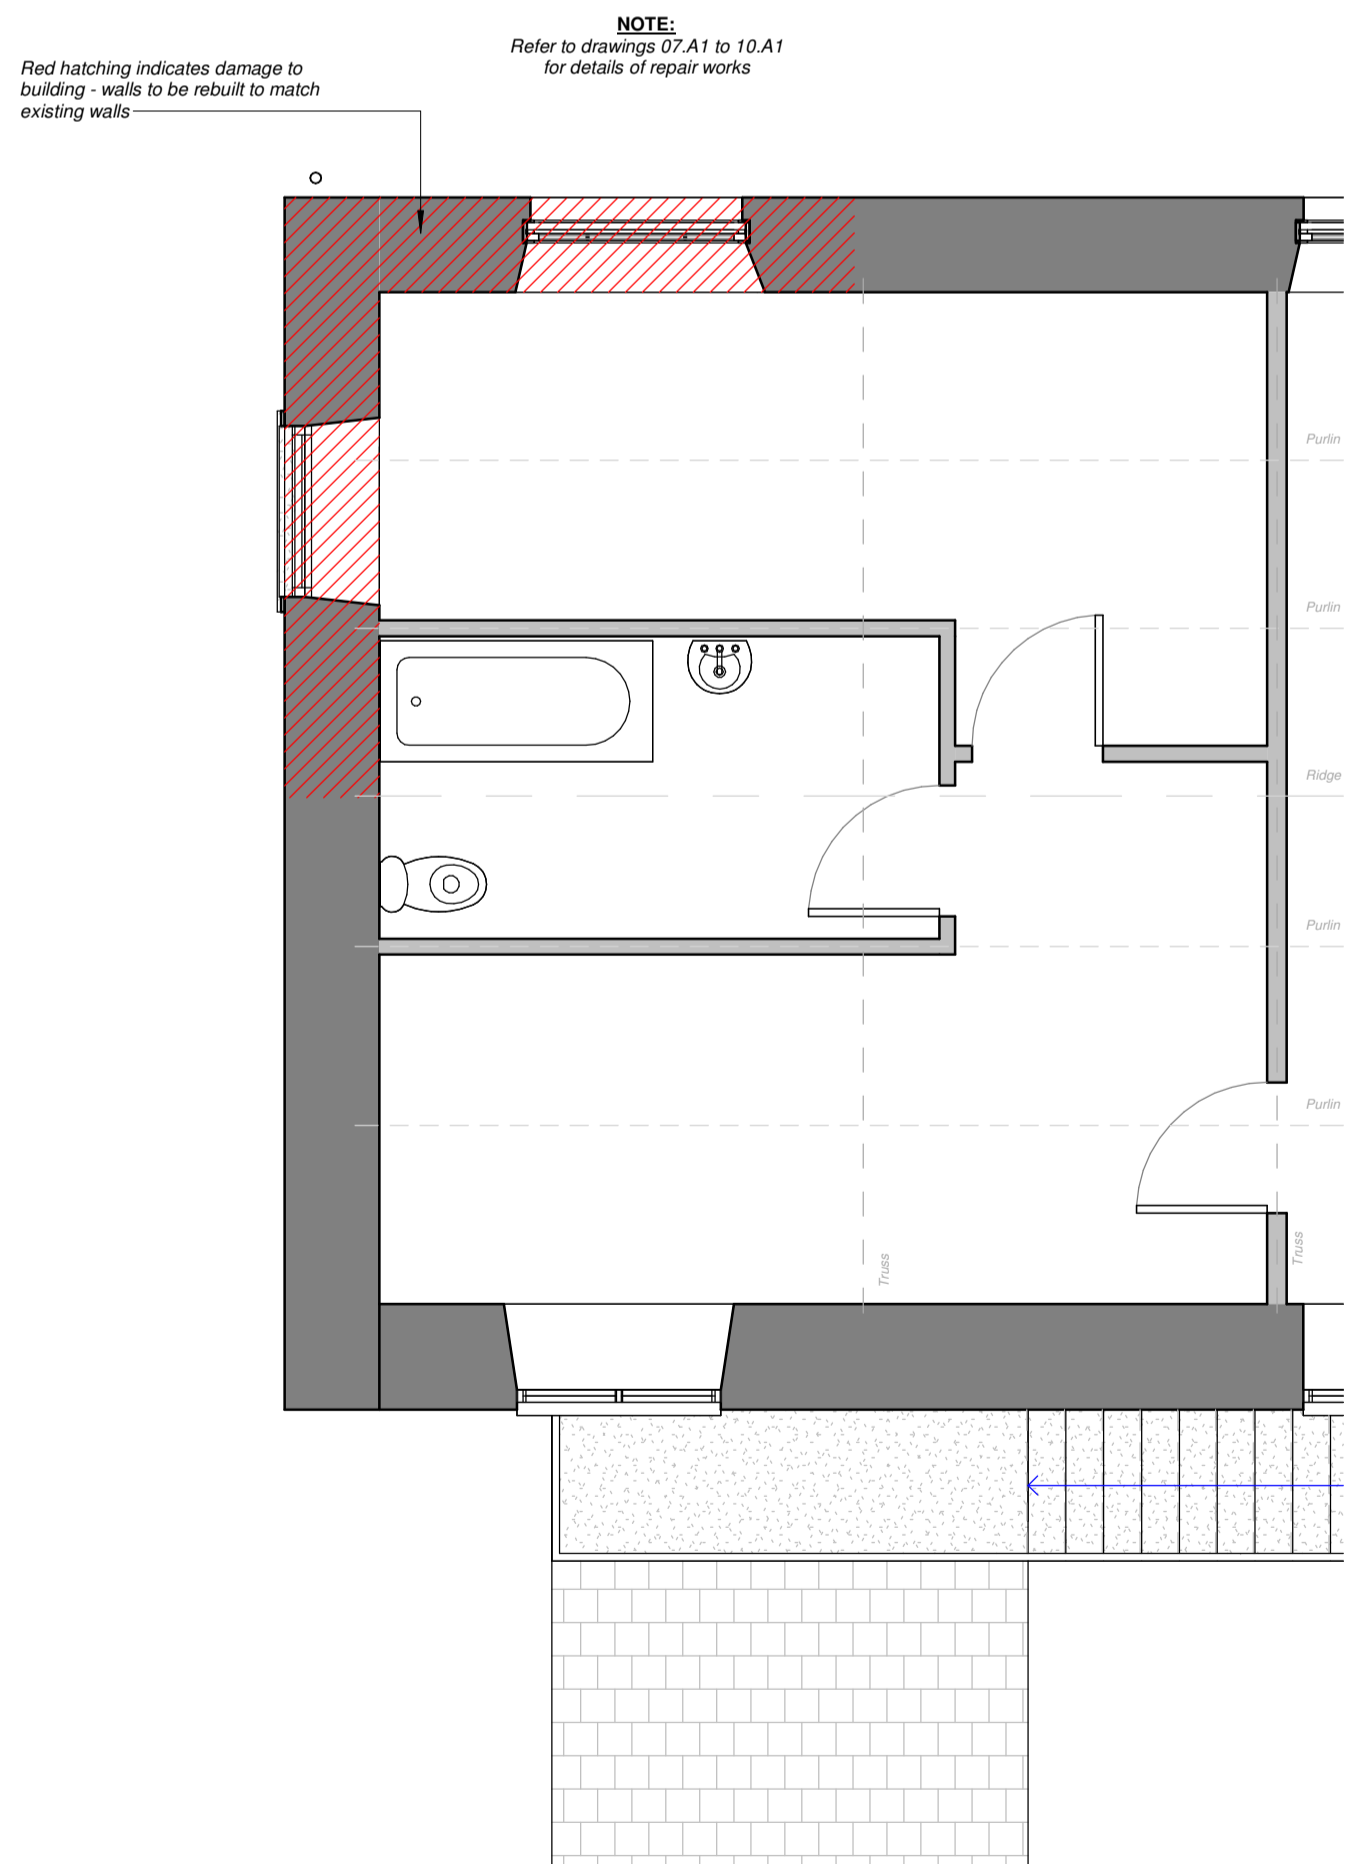

Existing Part First Floor Plan Showing Damage  
1 : 50



3D View Identifying Damage To Building

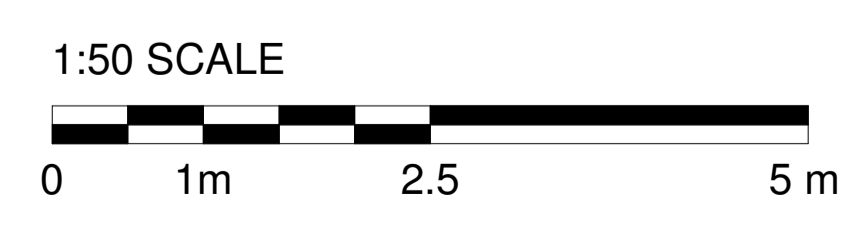

**NOTE:**  
Dimensions need to be checked on site by contractor. Measurements on drawings may differ to site.  
Contractor must check and confirm all boundary lines on site prior to any works commencing on site.

No.	Revision Description	Date	By
REVISION SCHEDULE			

CLIENT:	<b>Ellipta UK</b>
PROJECT:	<b>Proposed Repair Work To Existing Building</b>
PROJECT ADDRESS:	<b>23 Hark To Bounty, Slaiburn</b>
TITLE:	<b>Details Of Damage To Existing Building</b>

**CHA CRAWFORD HIGGINS ASSOCIATES**  
ARCHITECTURAL DESIGN BUILDING SURVEYORS STRUCTURAL ENGINEERS BUILDING CONSULTANTS  
1 Fore Street HEXHAM NE46 1ND  
tel 01434 603322 fax 01434 601156  
mail@crawfordhiggins.co.uk www.crawfordhiggins.co.uk

SCALE:	DATE:	DESIGN:	DRAWN:	CHK/APP:
1:50	03/07/2020 18:26:09	DPD	DPD	GIW
STAGE:	DRAWING NUMBER:	PROJECT NUMBER:	Sheet size:	
Prelim	06.A1	13406	A1	